


1 Existing Lower Ground Floor Plan

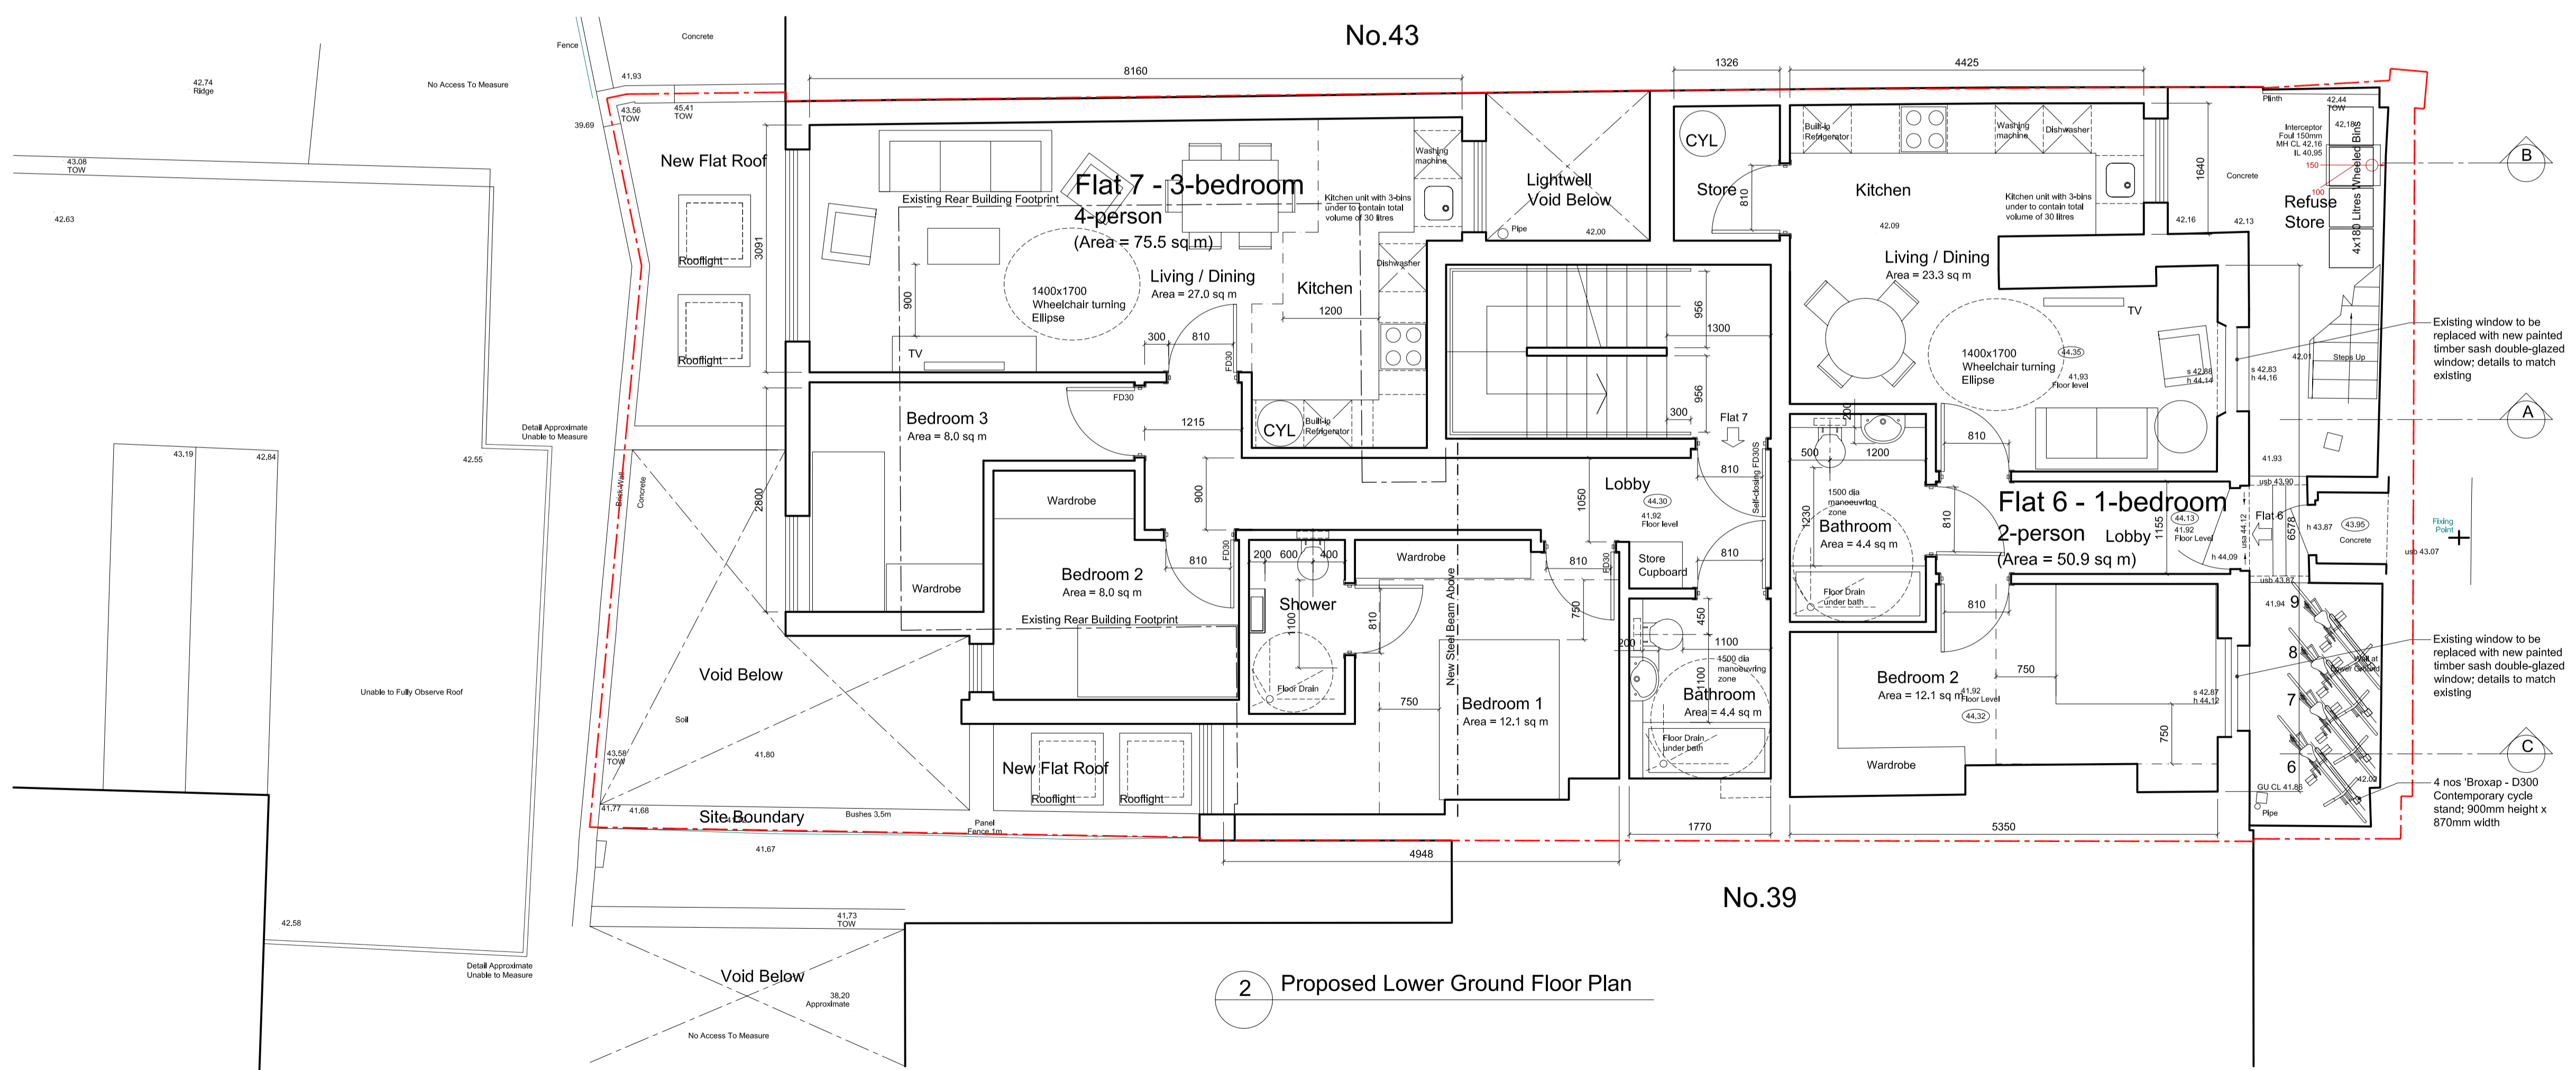

2 Proposed Lower Ground Floor Plan

GENERAL NOTES

REVISION	DESCRIPTION
A	MAR 13 Add rooflights to flat 8 & 9 living area
B	JUN 13 Add Site Boundary
C	JUL 13 Change to Existing and Proposed Lower Ground Floor Plans
D	OCT 13 Change the cycle parking
E	OCT 13 Change Internal Layout and Add Annotation for Lifetime home standards

All dimensions are in millimetres

**Ko and Partners** Project: 41 Fortress Road, London NWS 1AD

Unit 6  
1-3 Upper Richmond Road  
London SW15 2RF  
T 020 8874 0758  
F 0870 782 3742  
E postbox@koandpartners.co.uk

EXISTING AND PROPOSED LOWER GROUND FLOOR PLANS  
**394-A-007**  
Date: OCT 2013

Revision: **E**  
Scale: 1:50@A1

Client: **Lycam Ltd**

**FOR APPROVAL**