


All drawings to be read in conjunction with structural engineer's and service engineer's

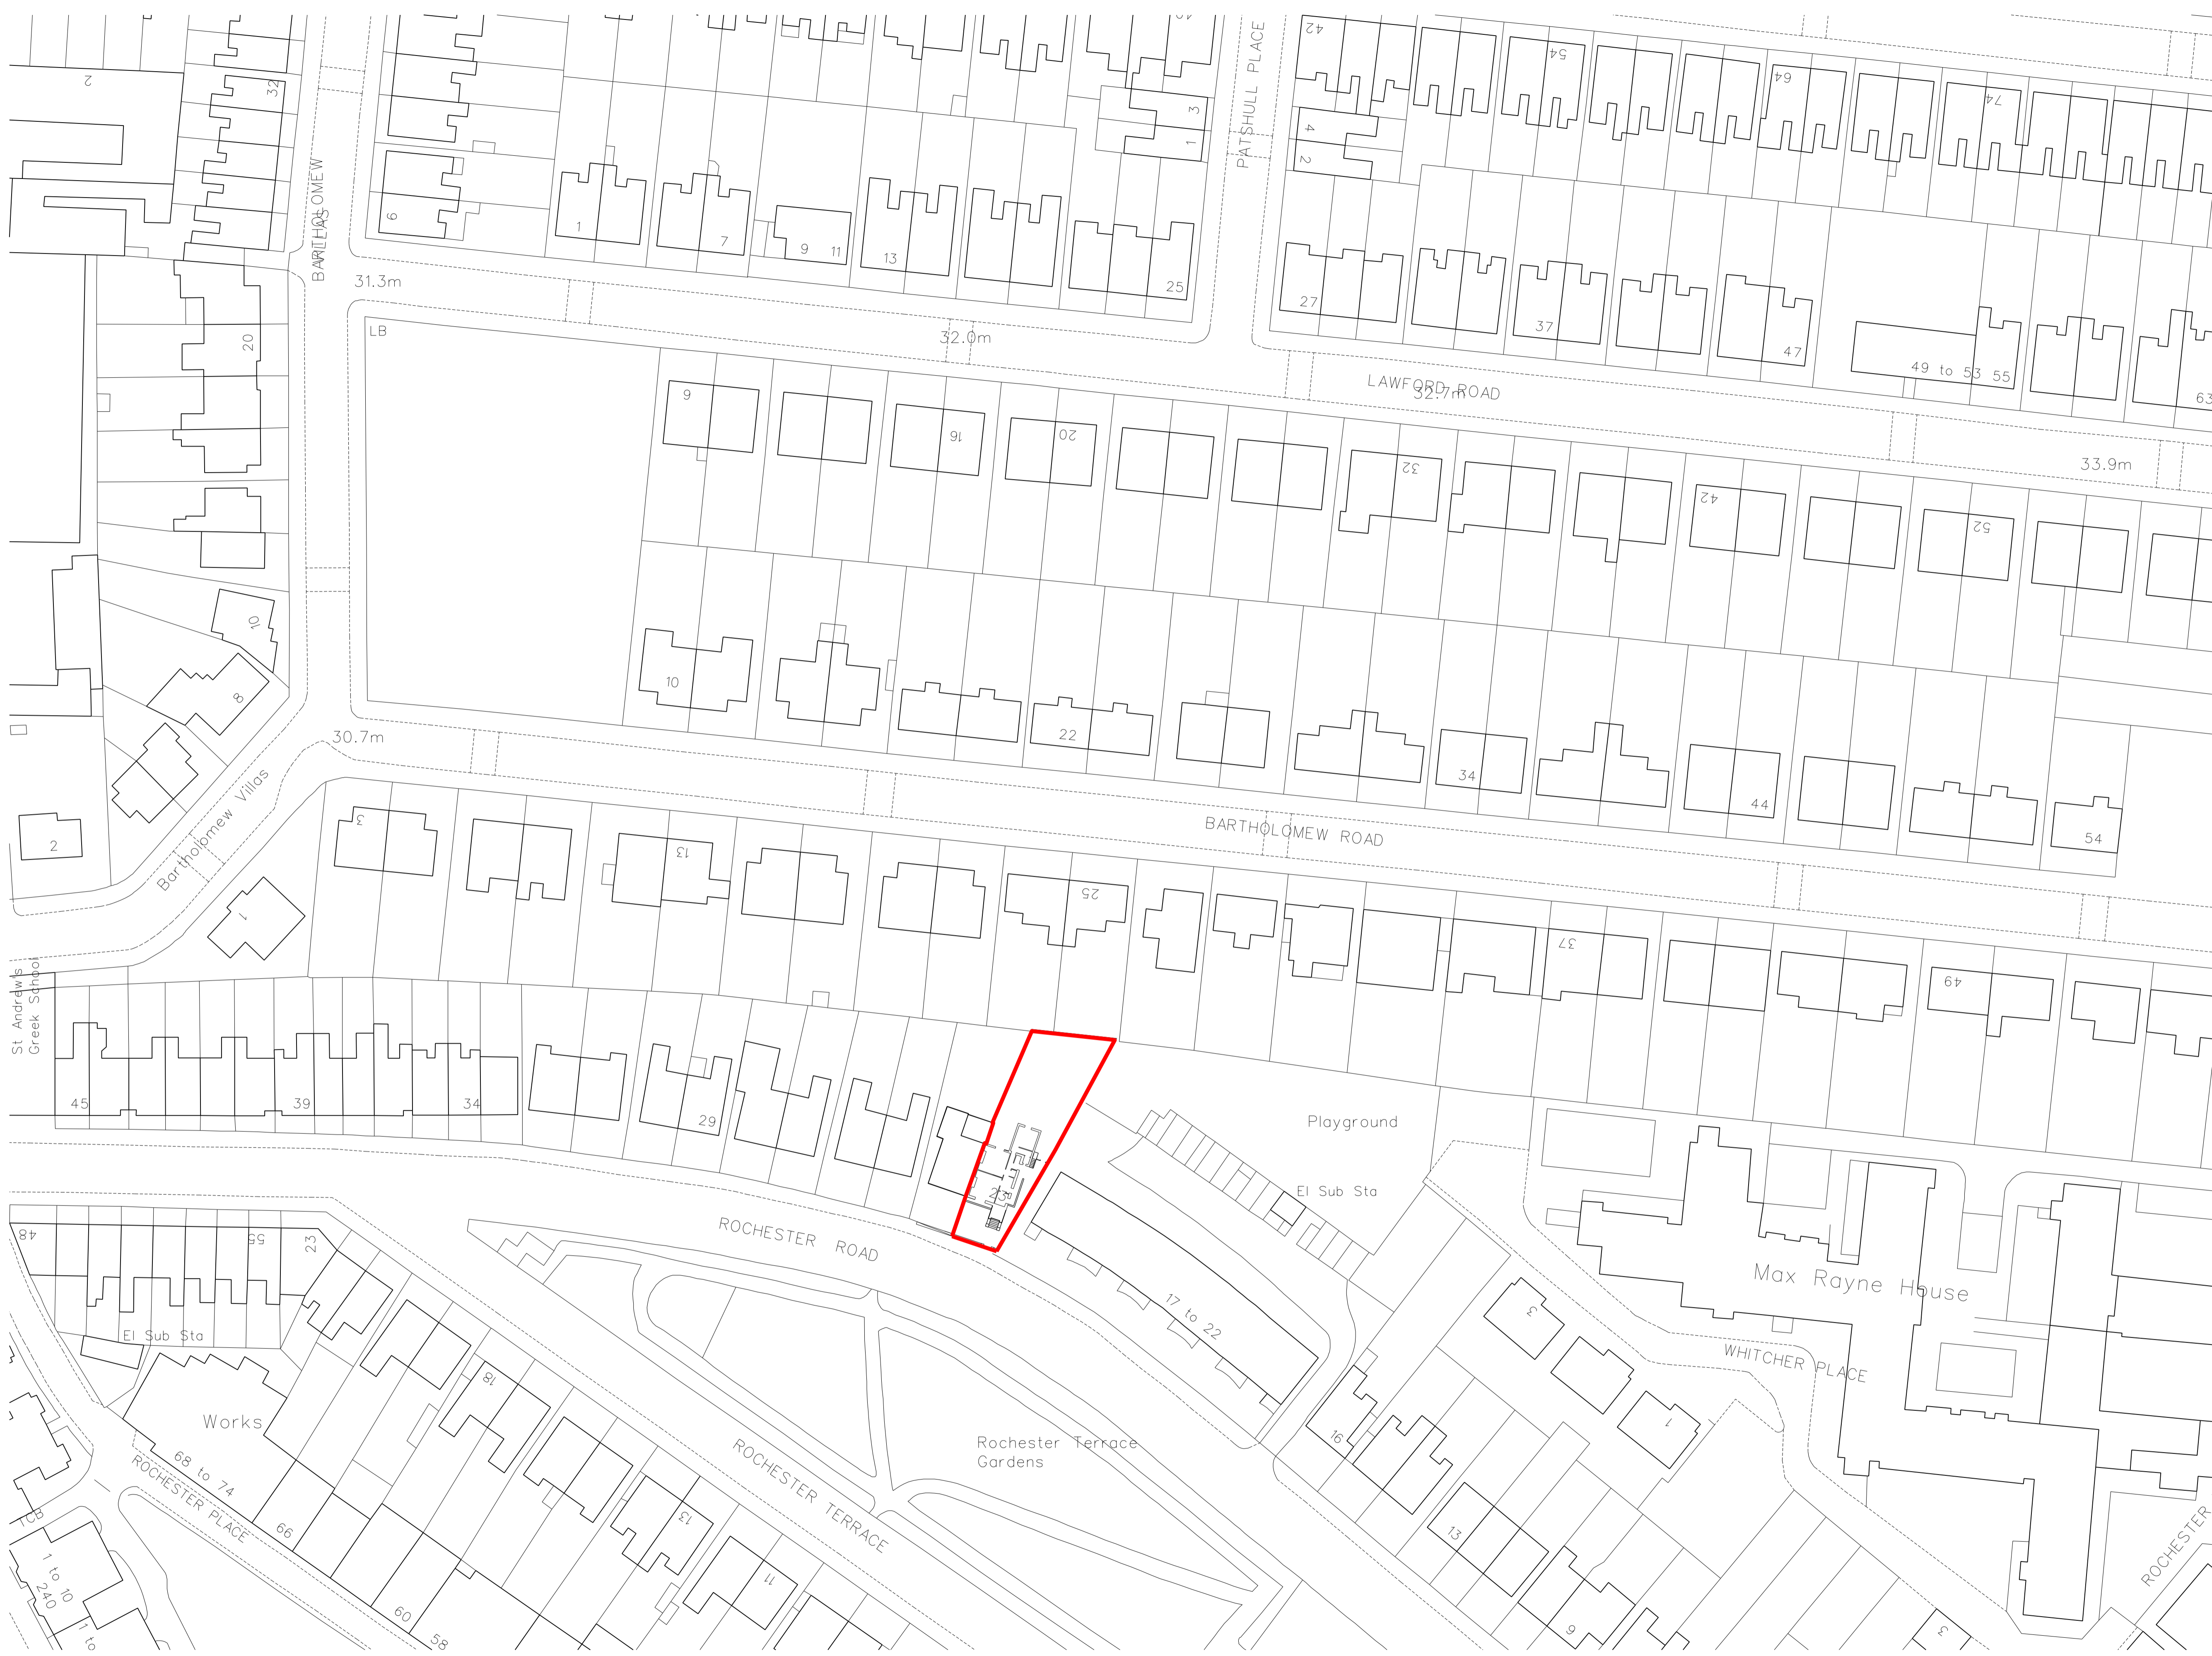

Rev	Date	Note

Services

Structures

Client
Dominic Gwyn-Jones


Project title
23 Rochester Road
London, NW1 9JL

Drawing Title
LOCATION PLAN

1:500@A1 / 1:1000@A3

Project No. 193	Drawing no. 001	Revision P1
---------------------------	---------------------------	-----------------------


Status PLANNING	Date JULY 2013
---------------------------	--------------------------

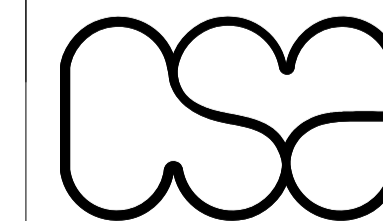

Clive Sall Architecture Ltd.

2 Providence Yard
Esra Street
London E2 7RJ

Copyright CLIVE SALL ARCHITECTURE LTD

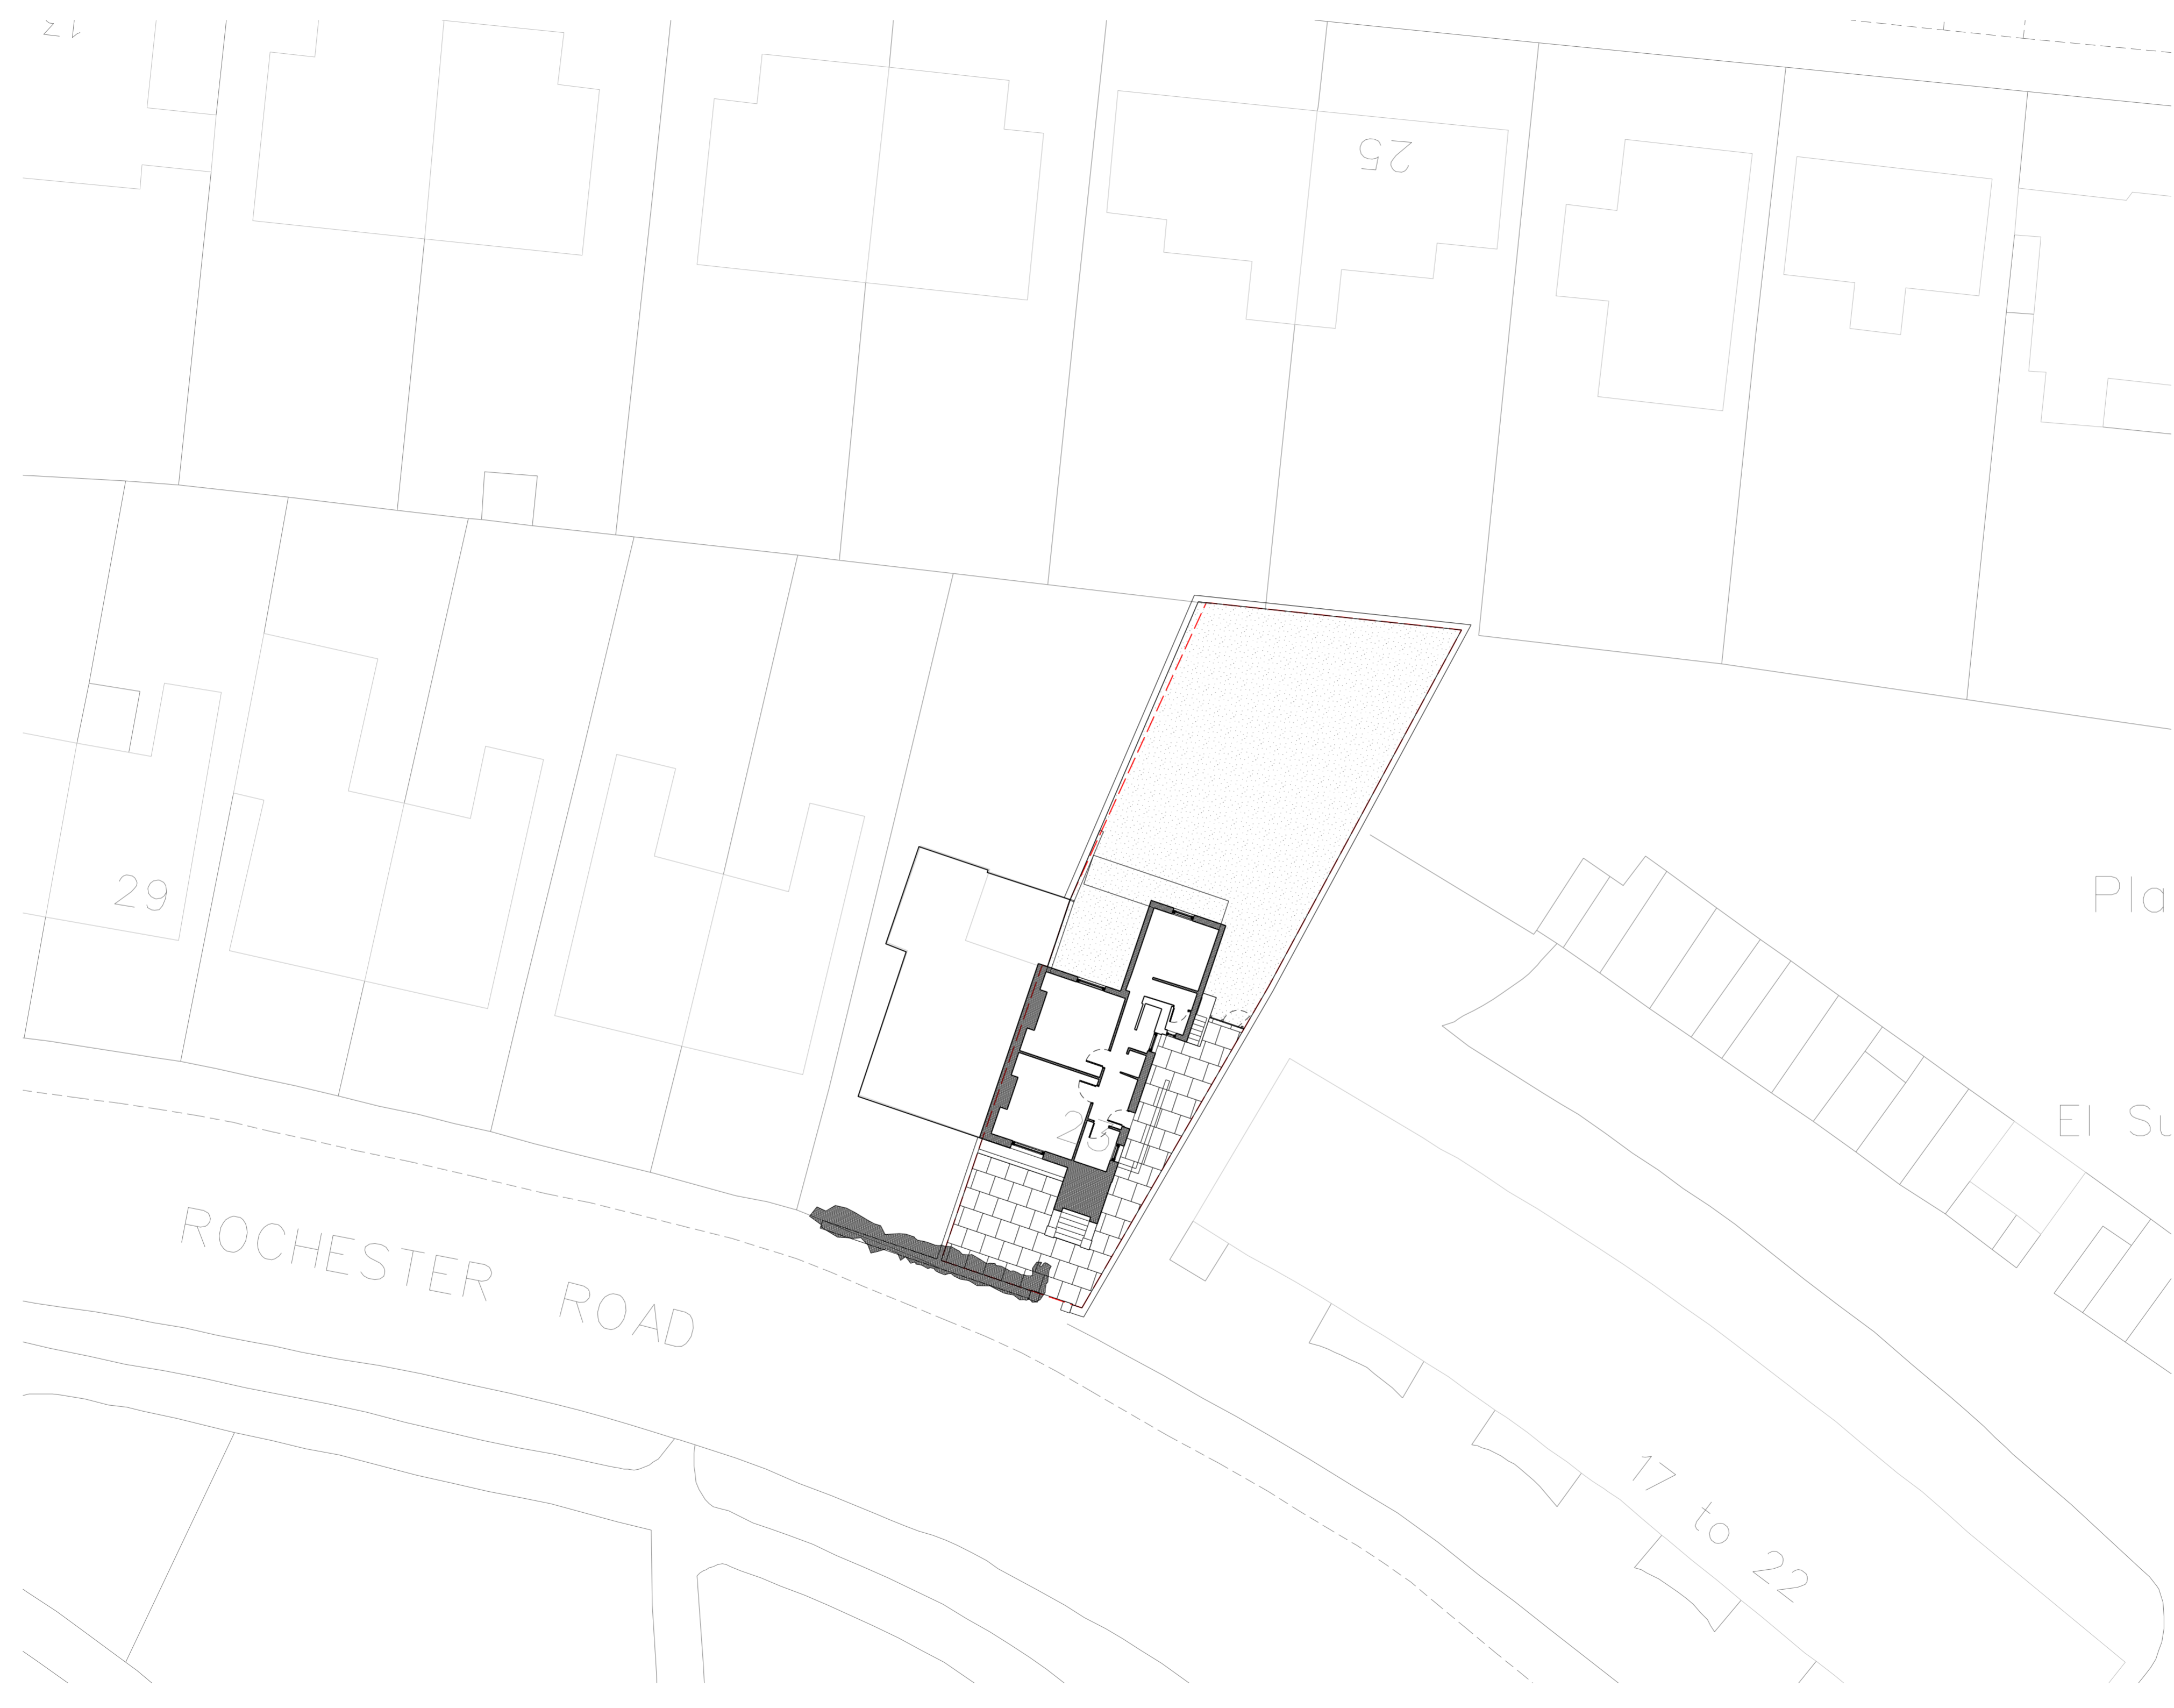

Rev Date Note

Services -

Structures -

Client

Dominic Gwynne-Jones

Project title

23 Rochester Road

Drawing Title

Location Plan

Scale 1:500 @ A3

Project No.	Drawing no.	Revision
193	005	P1

Status

Planning

Date of Issue

22.07.13





Clive Sall Architecture Ltd.

2 Providence Yard
Esra Street
London E2 7RJ


Copyright CLIVE SALL ARCHITECTURE LTD



All drawings to be read in conjunction with structural engineer's and service engineer's

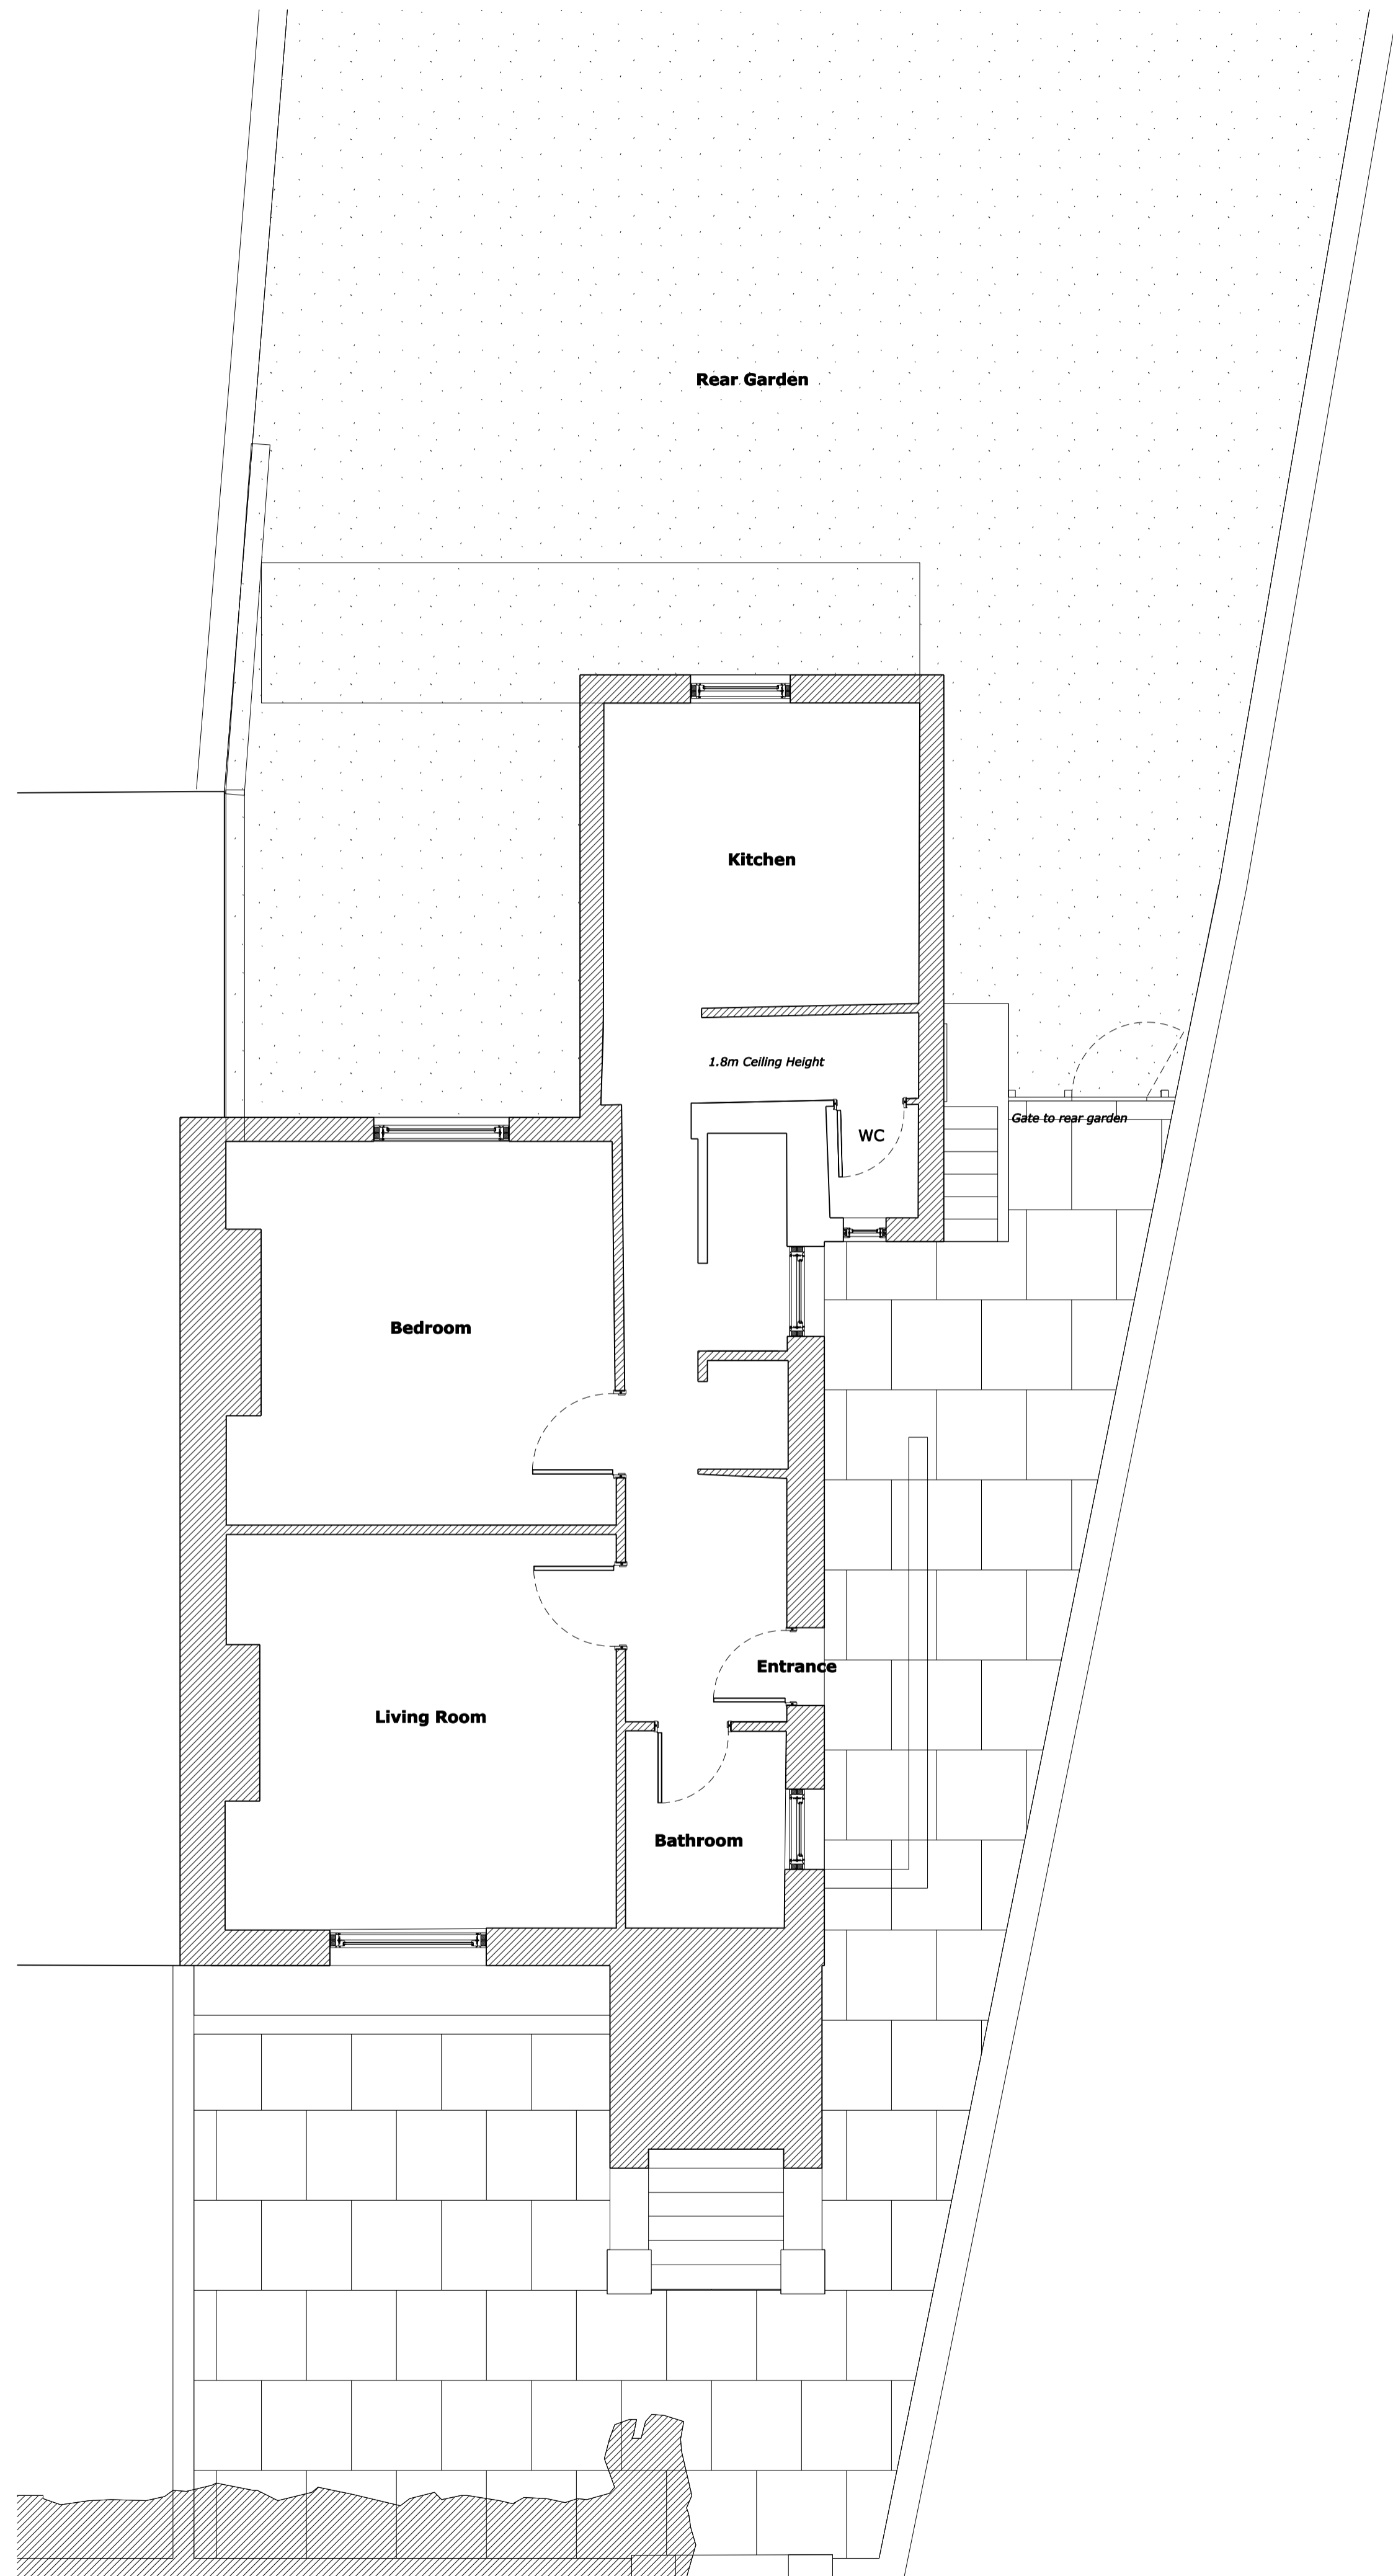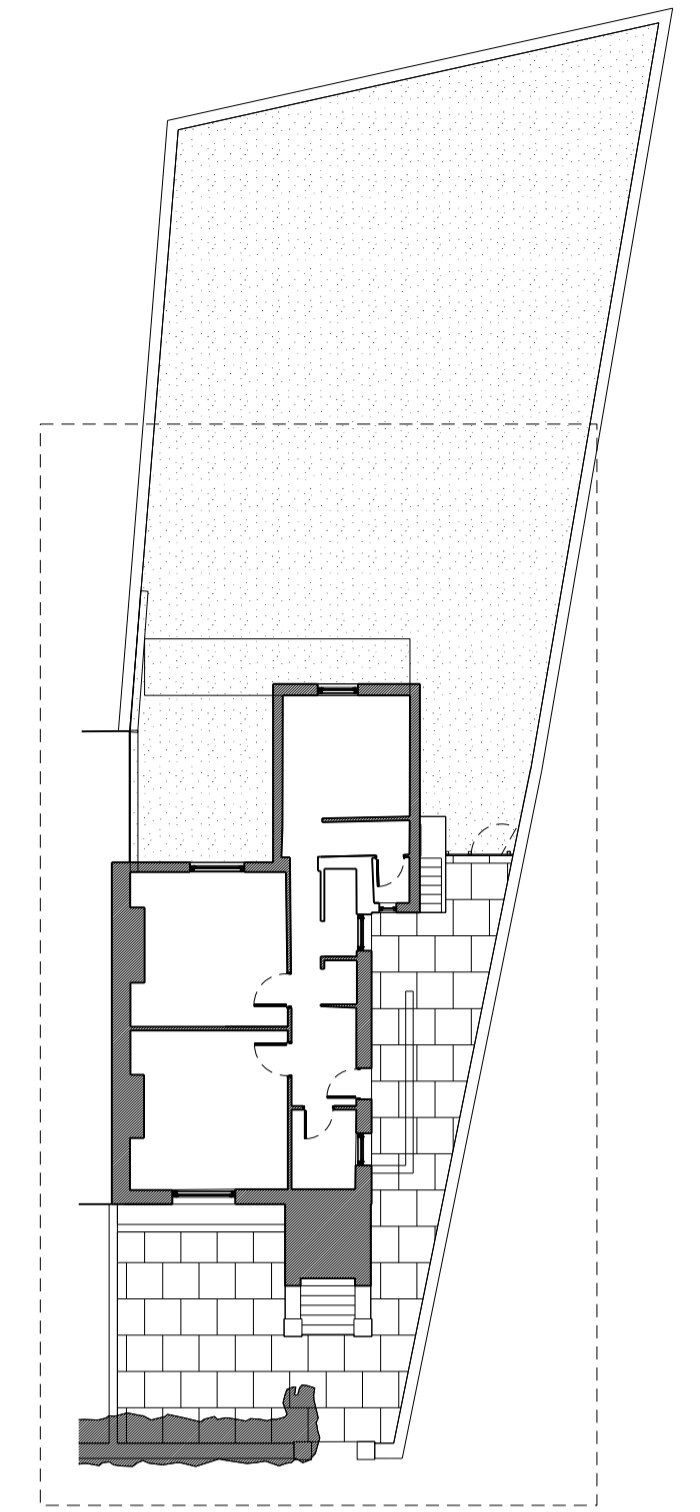

1 Lower Ground Floor Plan as Existing
193_010 Scale 1:50 @ A1

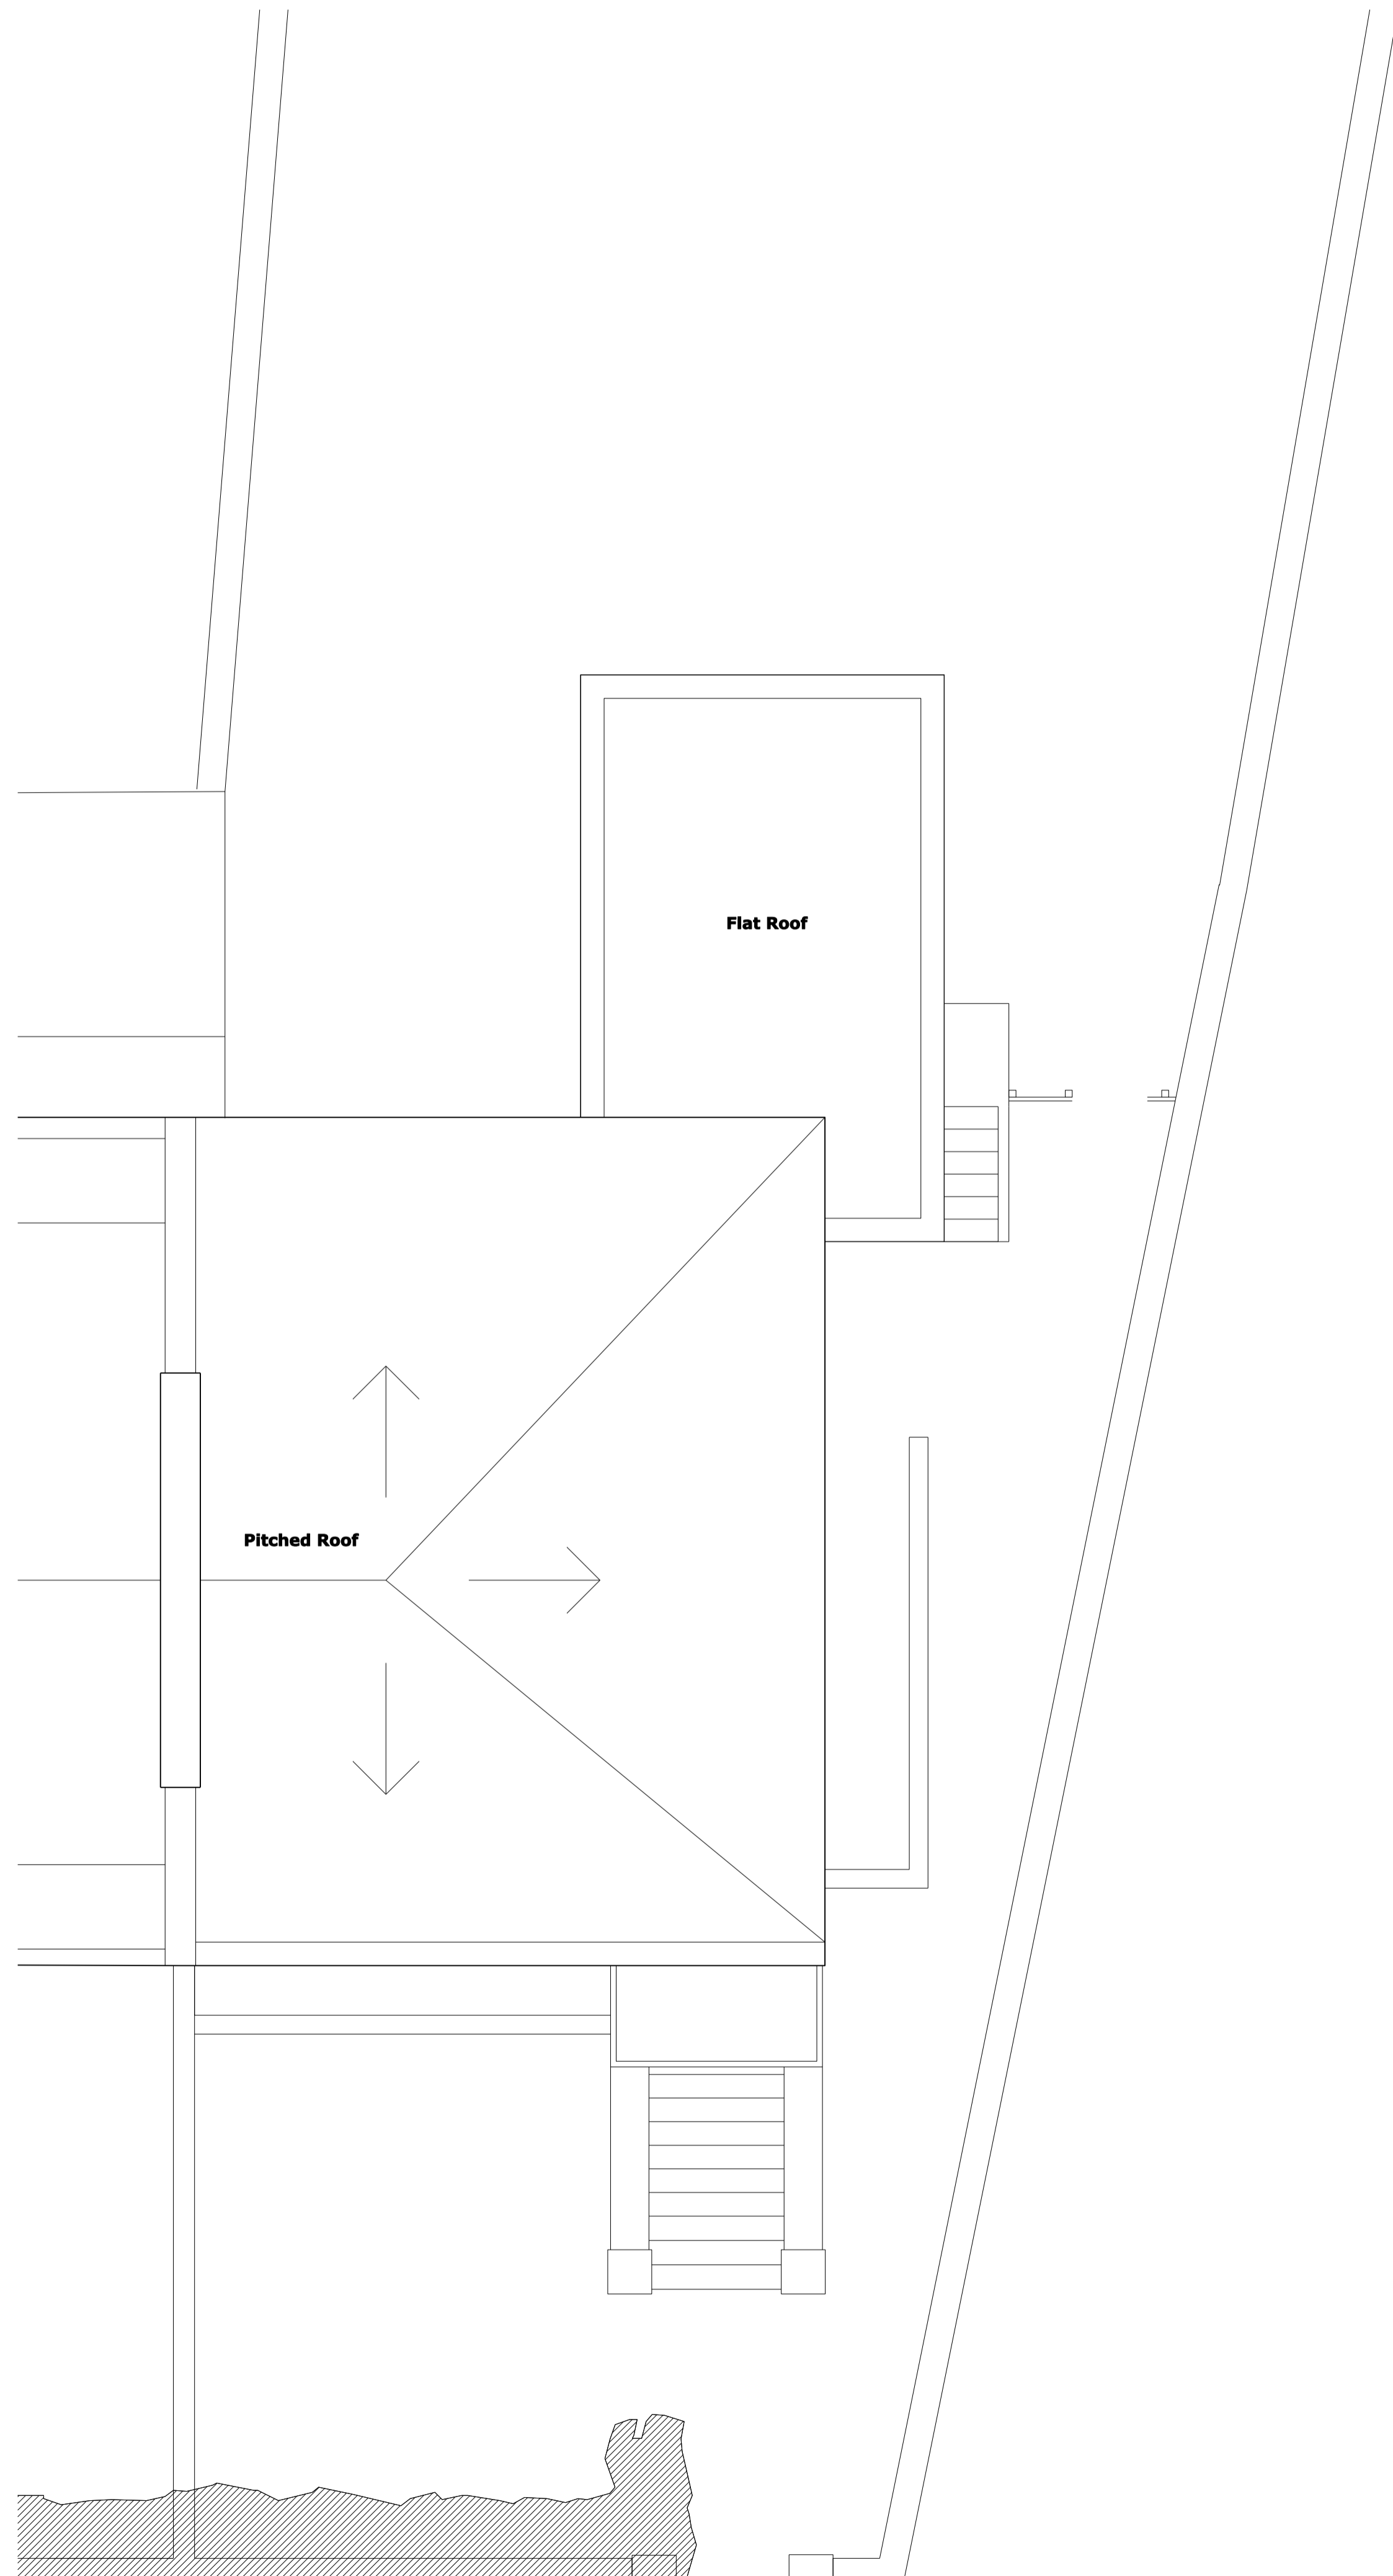

2 Roof Floor Plan as Existing
193_010 Scale 1:50 @ A1



Rev	Date	Note

Services

Structures


Client
Dominic Gwyn-Jones

Project title
23 Rochester Road
London, NW1 9JJ

Drawing Title
**LOWER GROUND FLOOR
AND ROOF PLAN AS EXISTING**
1:50@A1/1:100@A3

Project No. 193	Drawing no. 010	Revision P1
---------------------------	---------------------------	-----------------------

Status PLANNING	Date JULY 2013
---------------------------	--------------------------

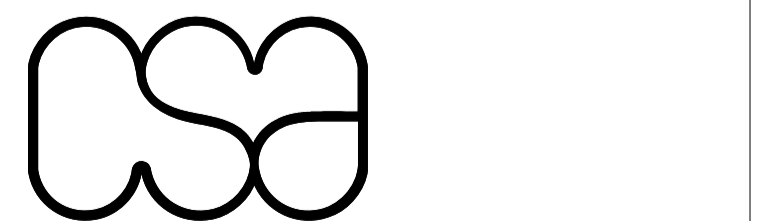

Clive Sall Architecture Ltd.

2 Providence Yard
Esra Street
London E2 7RJ


Copyright CLIVE SALL ARCHITECTURE LTD




1 Front Elevation as Existing
193_031 Scale 1:50 @ A1



2 Rear Elevation as Existing
193_031 Scale 1:50 @ A1

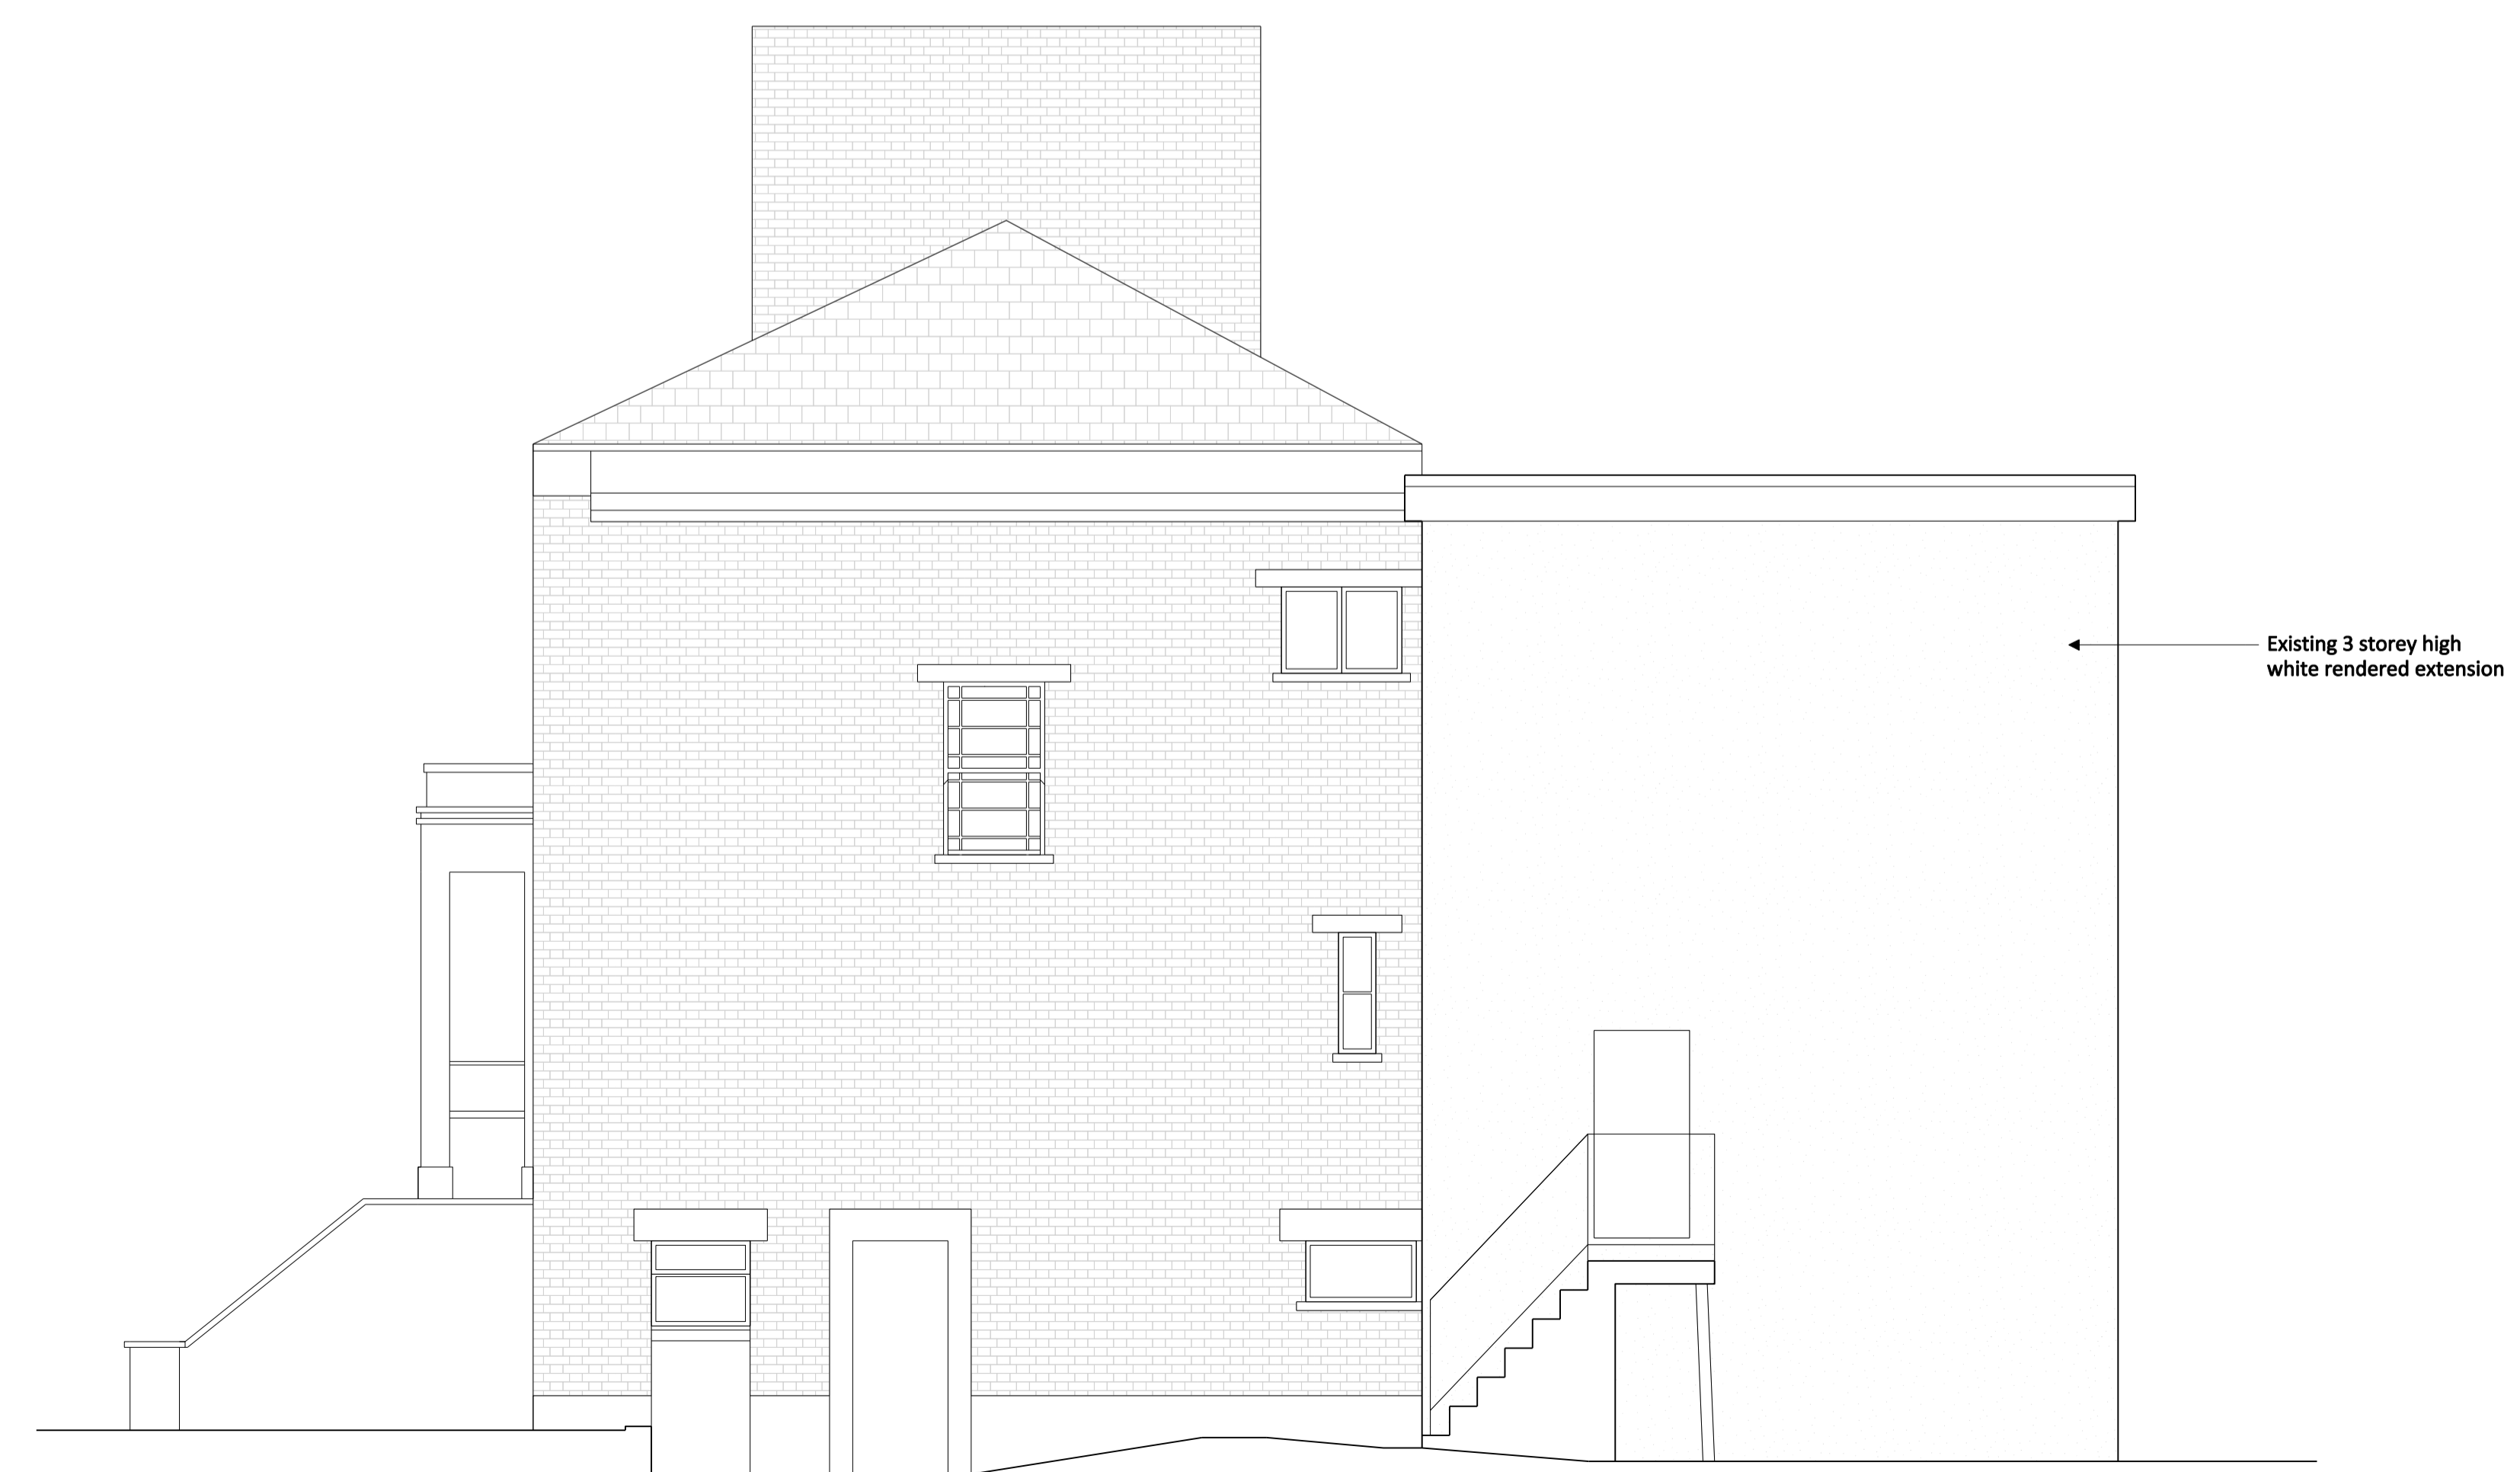

3 Side Elevation as Existing
193_031 Scale 1:50 @ A1

 

All drawings to be read in conjunction with structural engineer's and service engineer's

Rev	Date	Note

Services

Structures

Client
Dominic Gwyn-Jones

Project title
23 Rochester Road
London, NW1 9JJ


Drawing Title
ELEVATIONS AS EXISTING

1:50@A1/1:100@A3


Project No. 193	Drawing no. 030	Revision P1
---------------------------	---------------------------	-----------------------

Status PLANNING	Date JULY 2013
---------------------------	--------------------------

Clive Sall Architecture Ltd.
2 Providence Yard
Esra Street
London E2 7RJ
Copyright CLIVE SALL ARCHITECTURE LTD

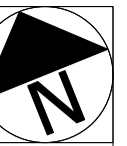

All drawings to be read in conjunction with structural engineer's and service engineer's

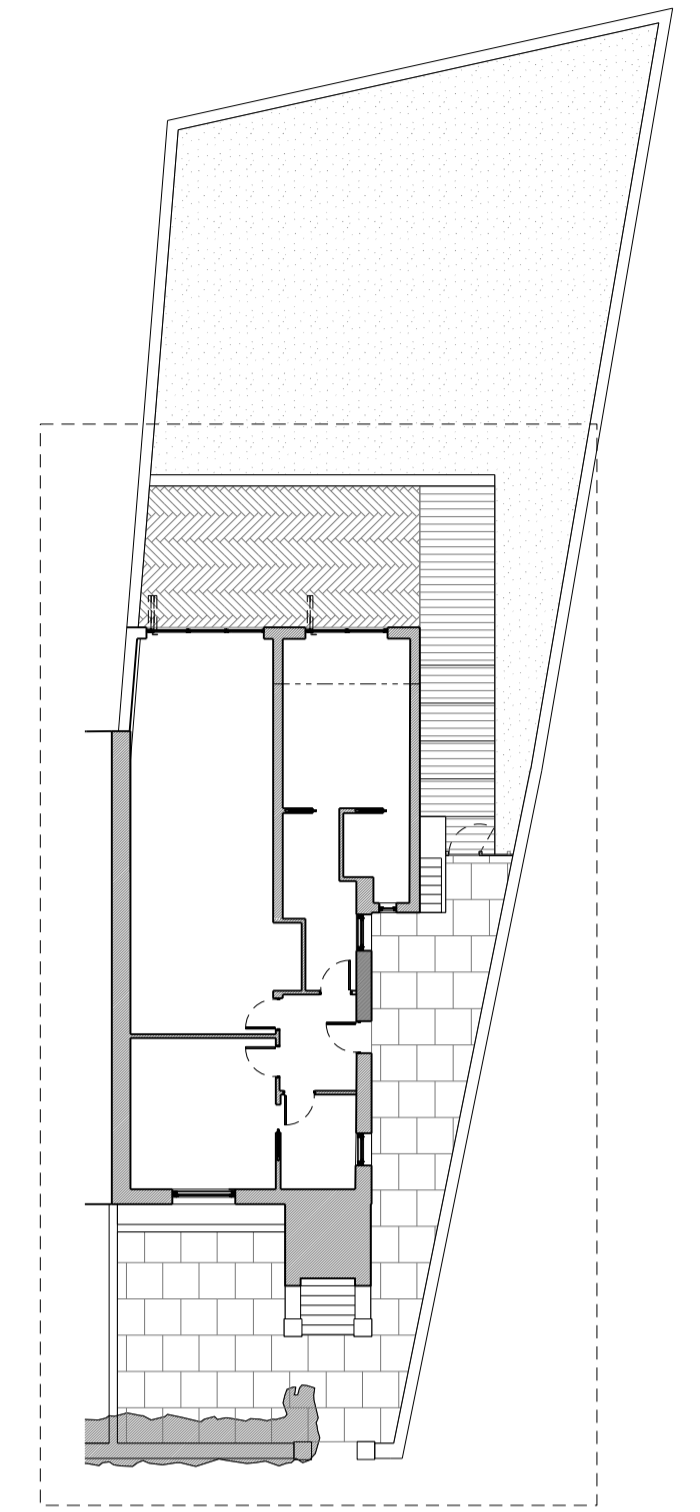

P2	21.10.2013	Planning resubmission
Rev	Date	Note

Services

Structures

Client
Dominic Gwyn-Jones


Project title
23 Rochester Road
London, NW1 9JJ

Drawing Title
LOWER GROUND FLOOR AND ROOF PLAN AS PROPOSED

1:50@A1/1:100@A3

Project No.	Drawing no.	Revision
193	110	P2


Status	Date
PLANNING	JULY 2013

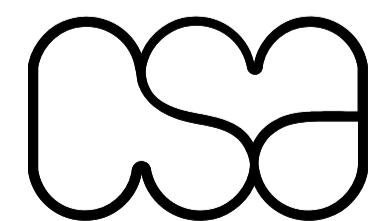


Clive Sall Architecture Ltd.

2 Providence Yard
Esra Street
London E2 7RJ

Copyright CLIVE SALL ARCHITECTURE LTD

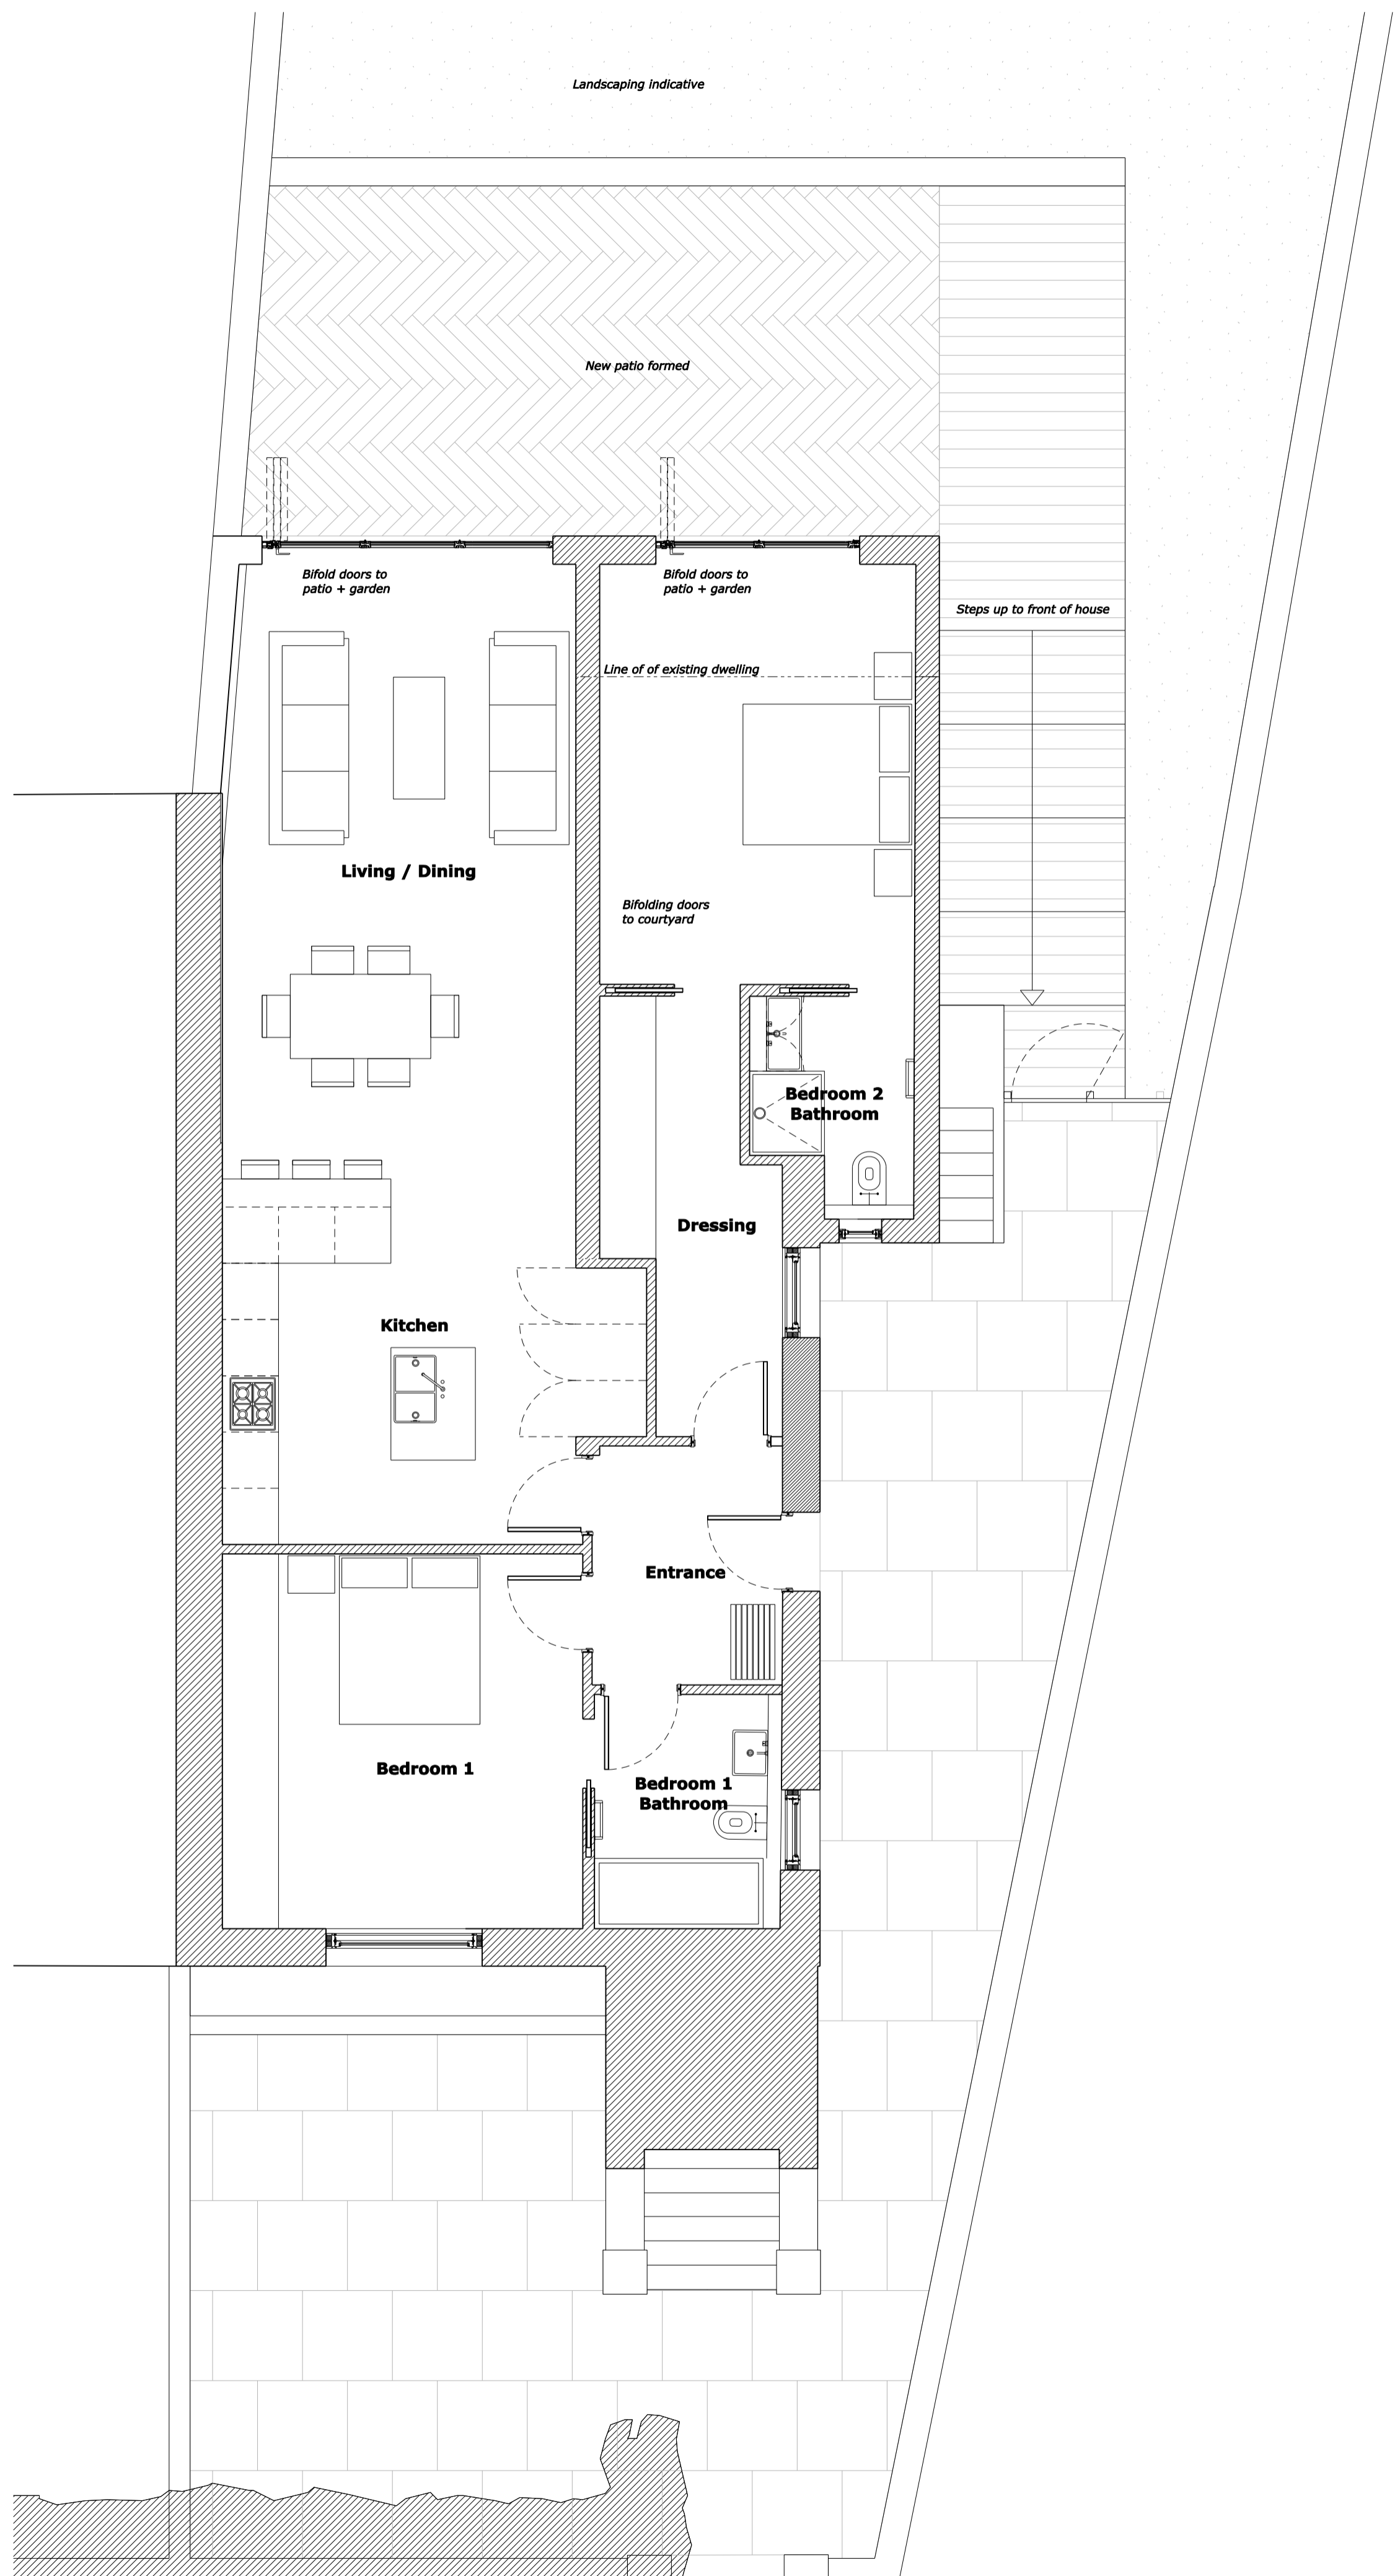

1 Lower Ground Floor Plan as Proposed
193_110 Scale 1:50 @ A1

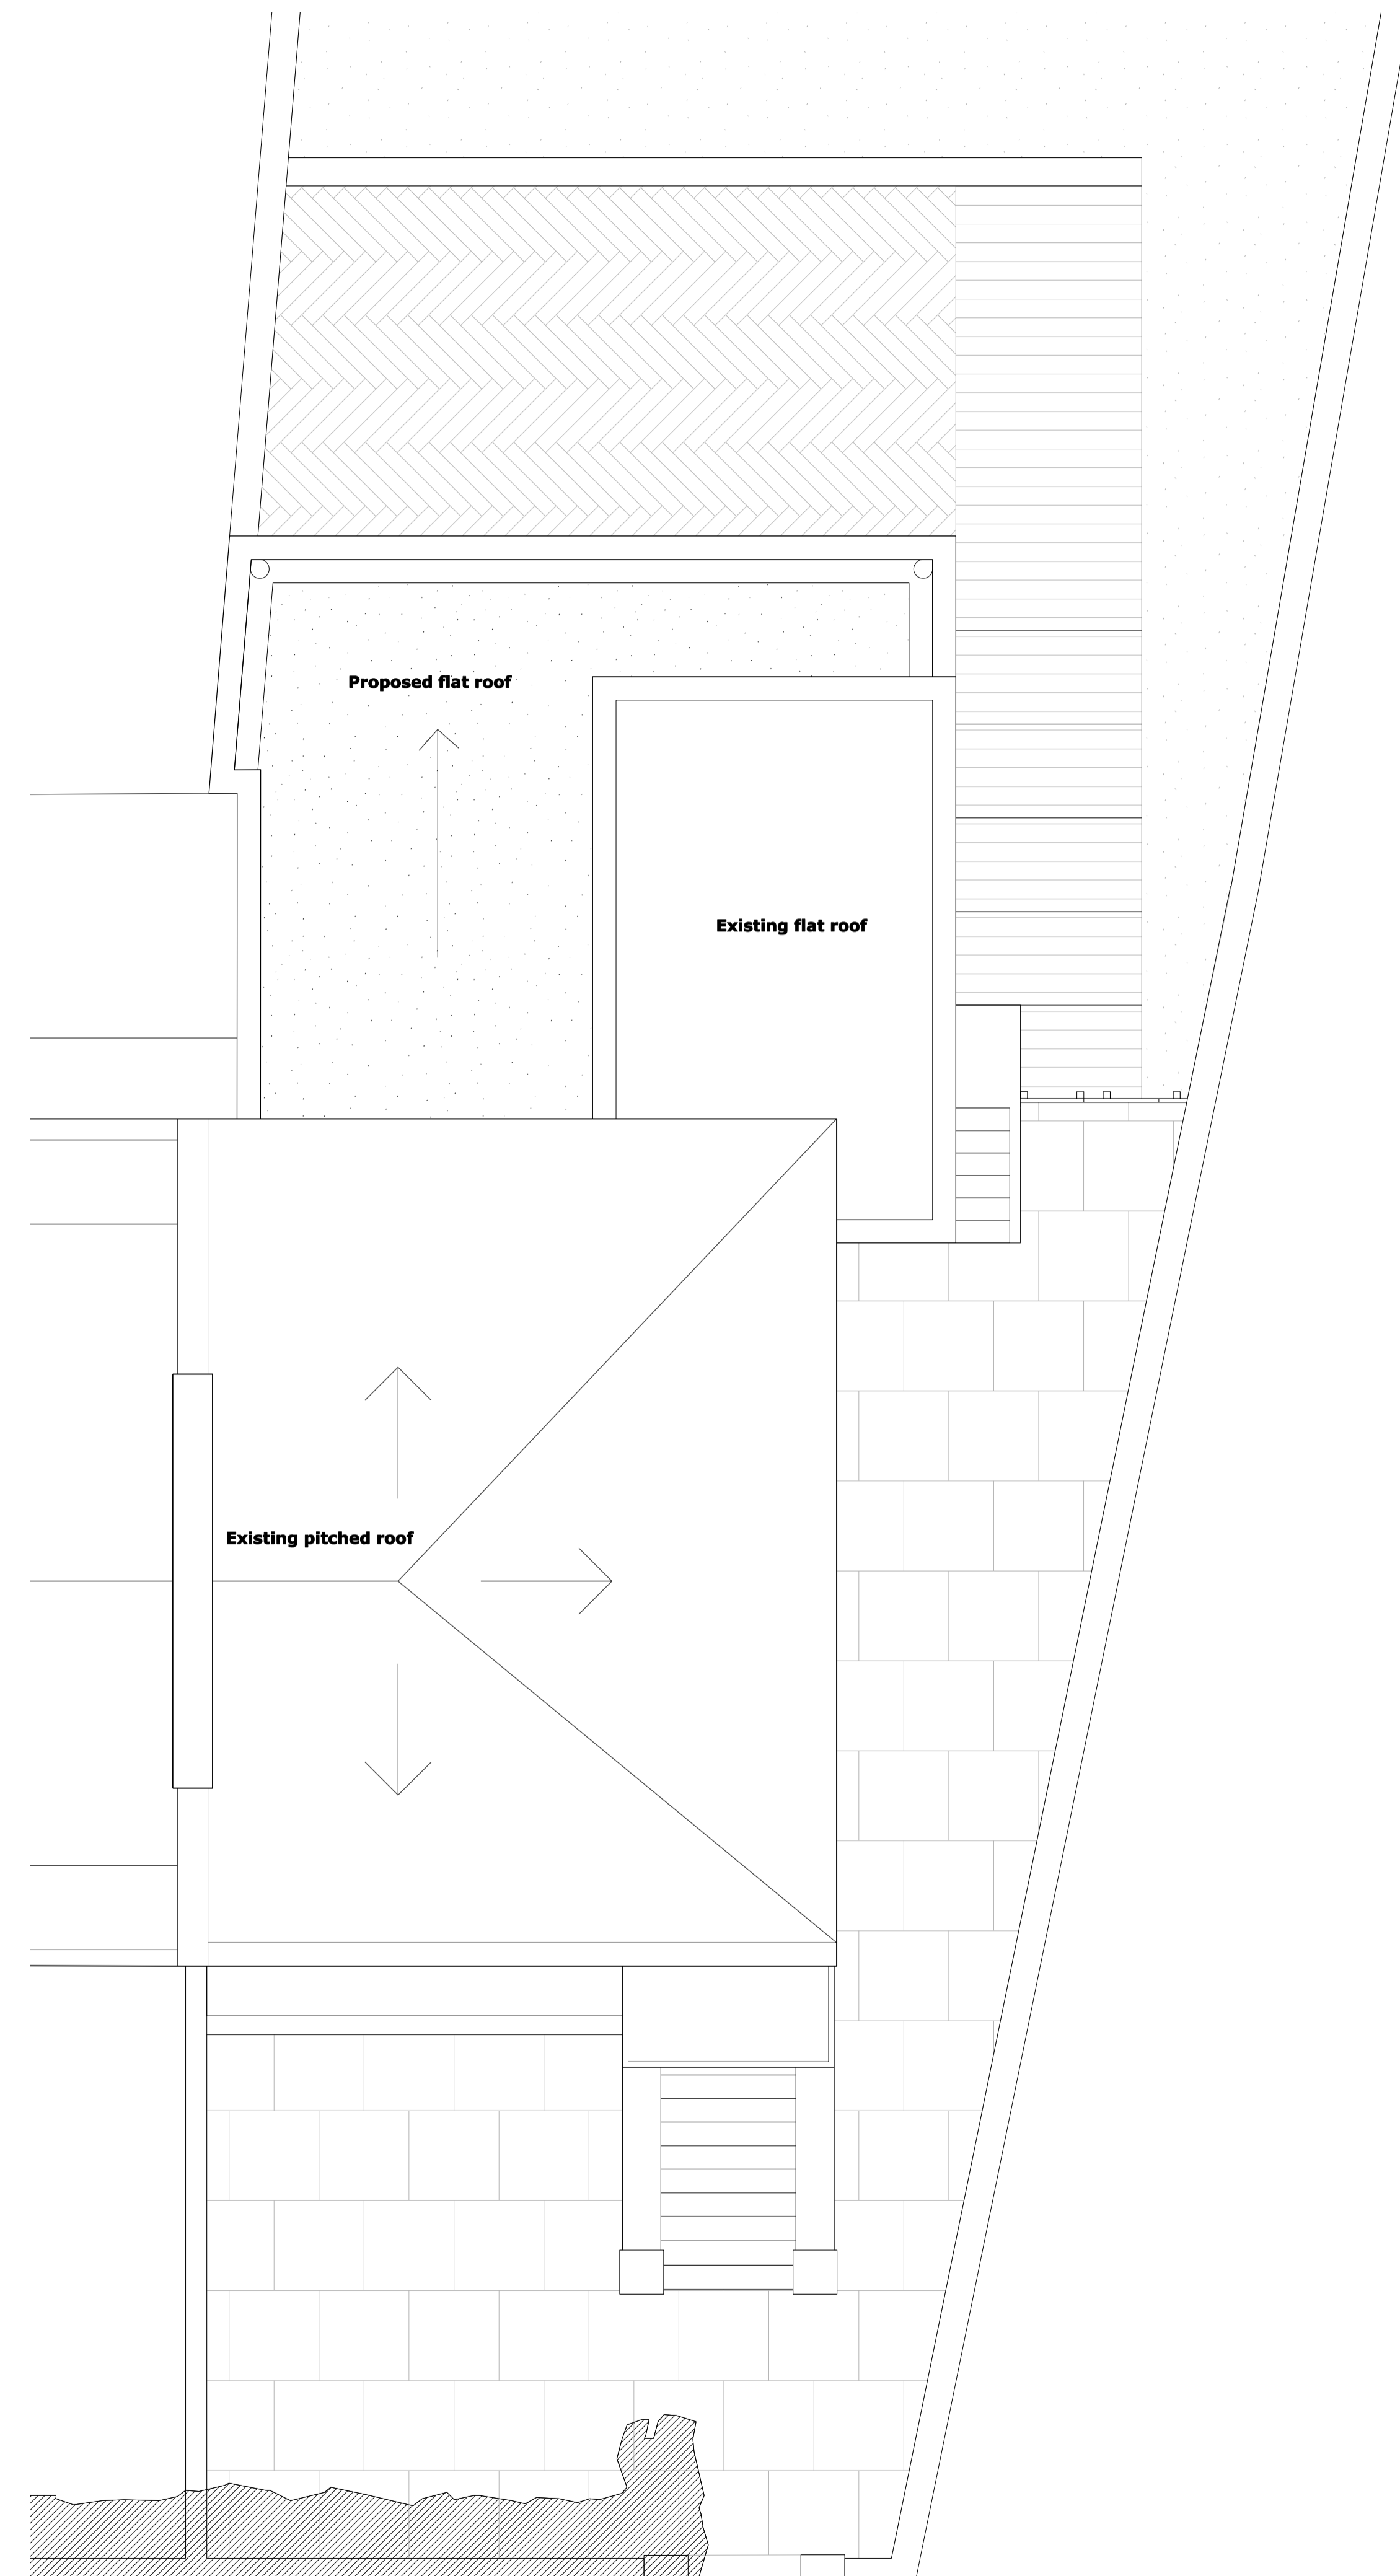


2 Roof Floor Plan as Proposed
193_110 Scale 1:50 @ A1







1 Front Elevation as Proposed
193_300 Scale 1:50 @ A1

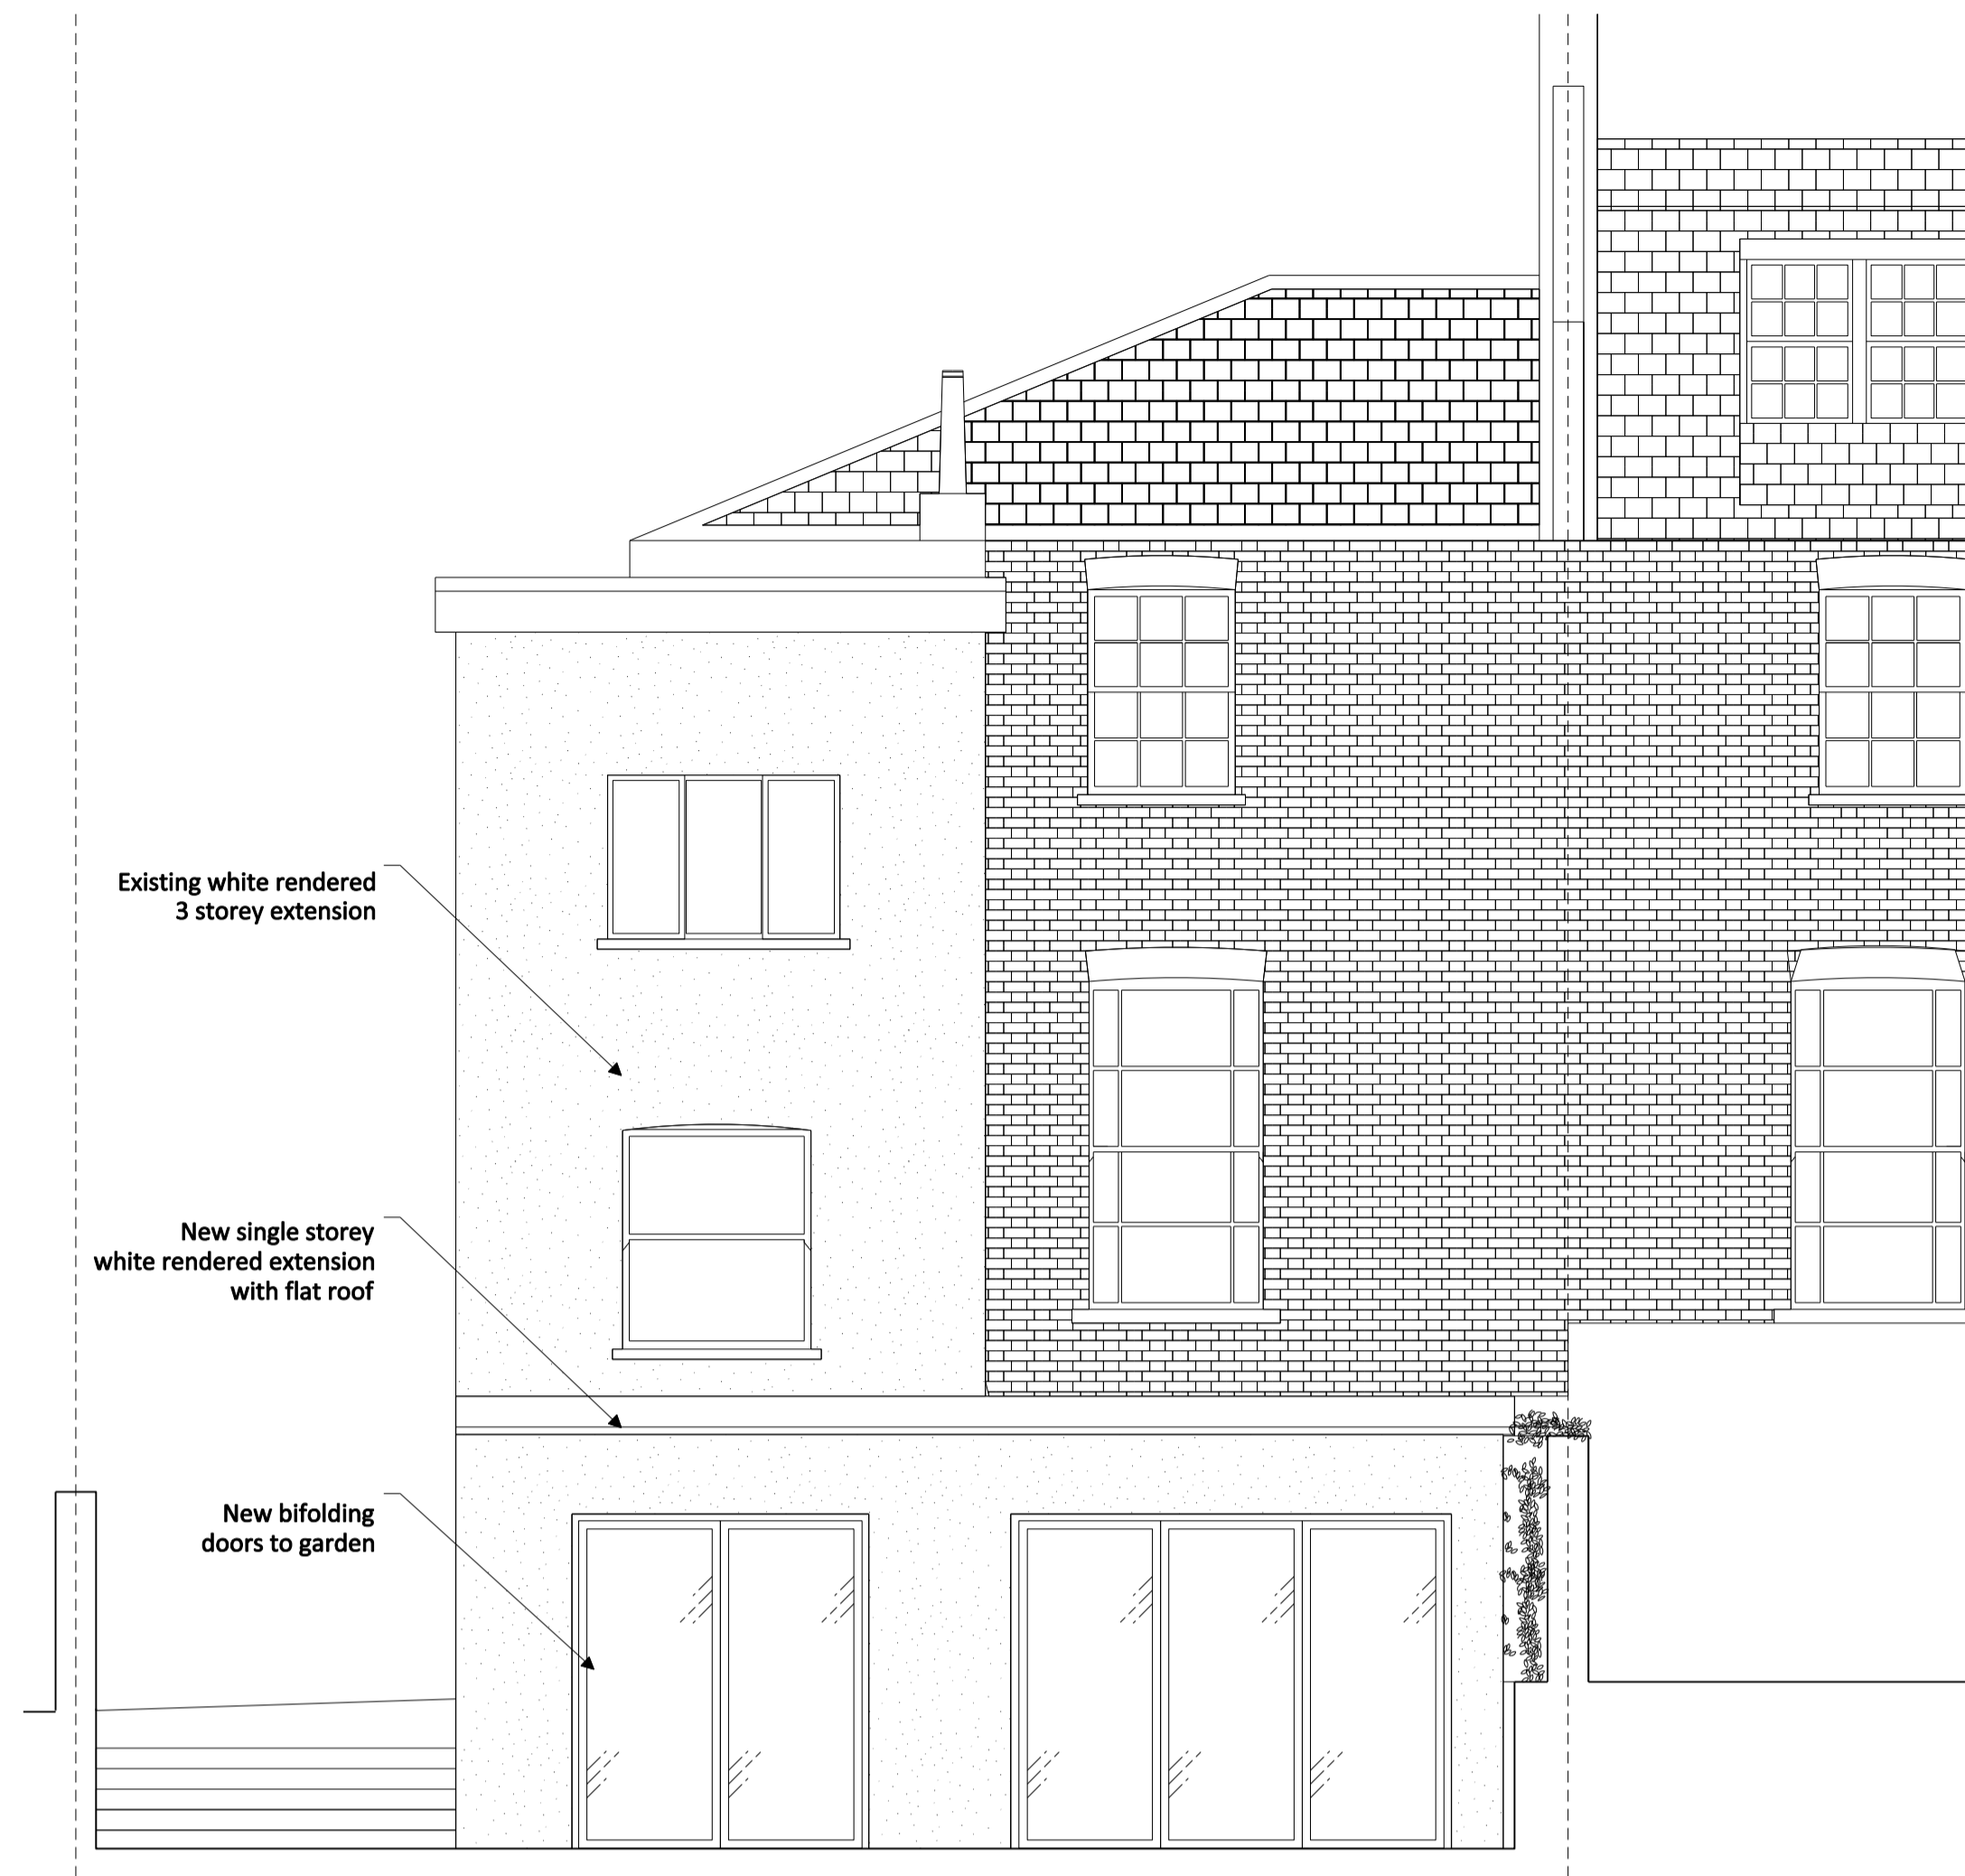

2 Rear Elevation as Proposed
193_300 Scale 1:50 @ A1

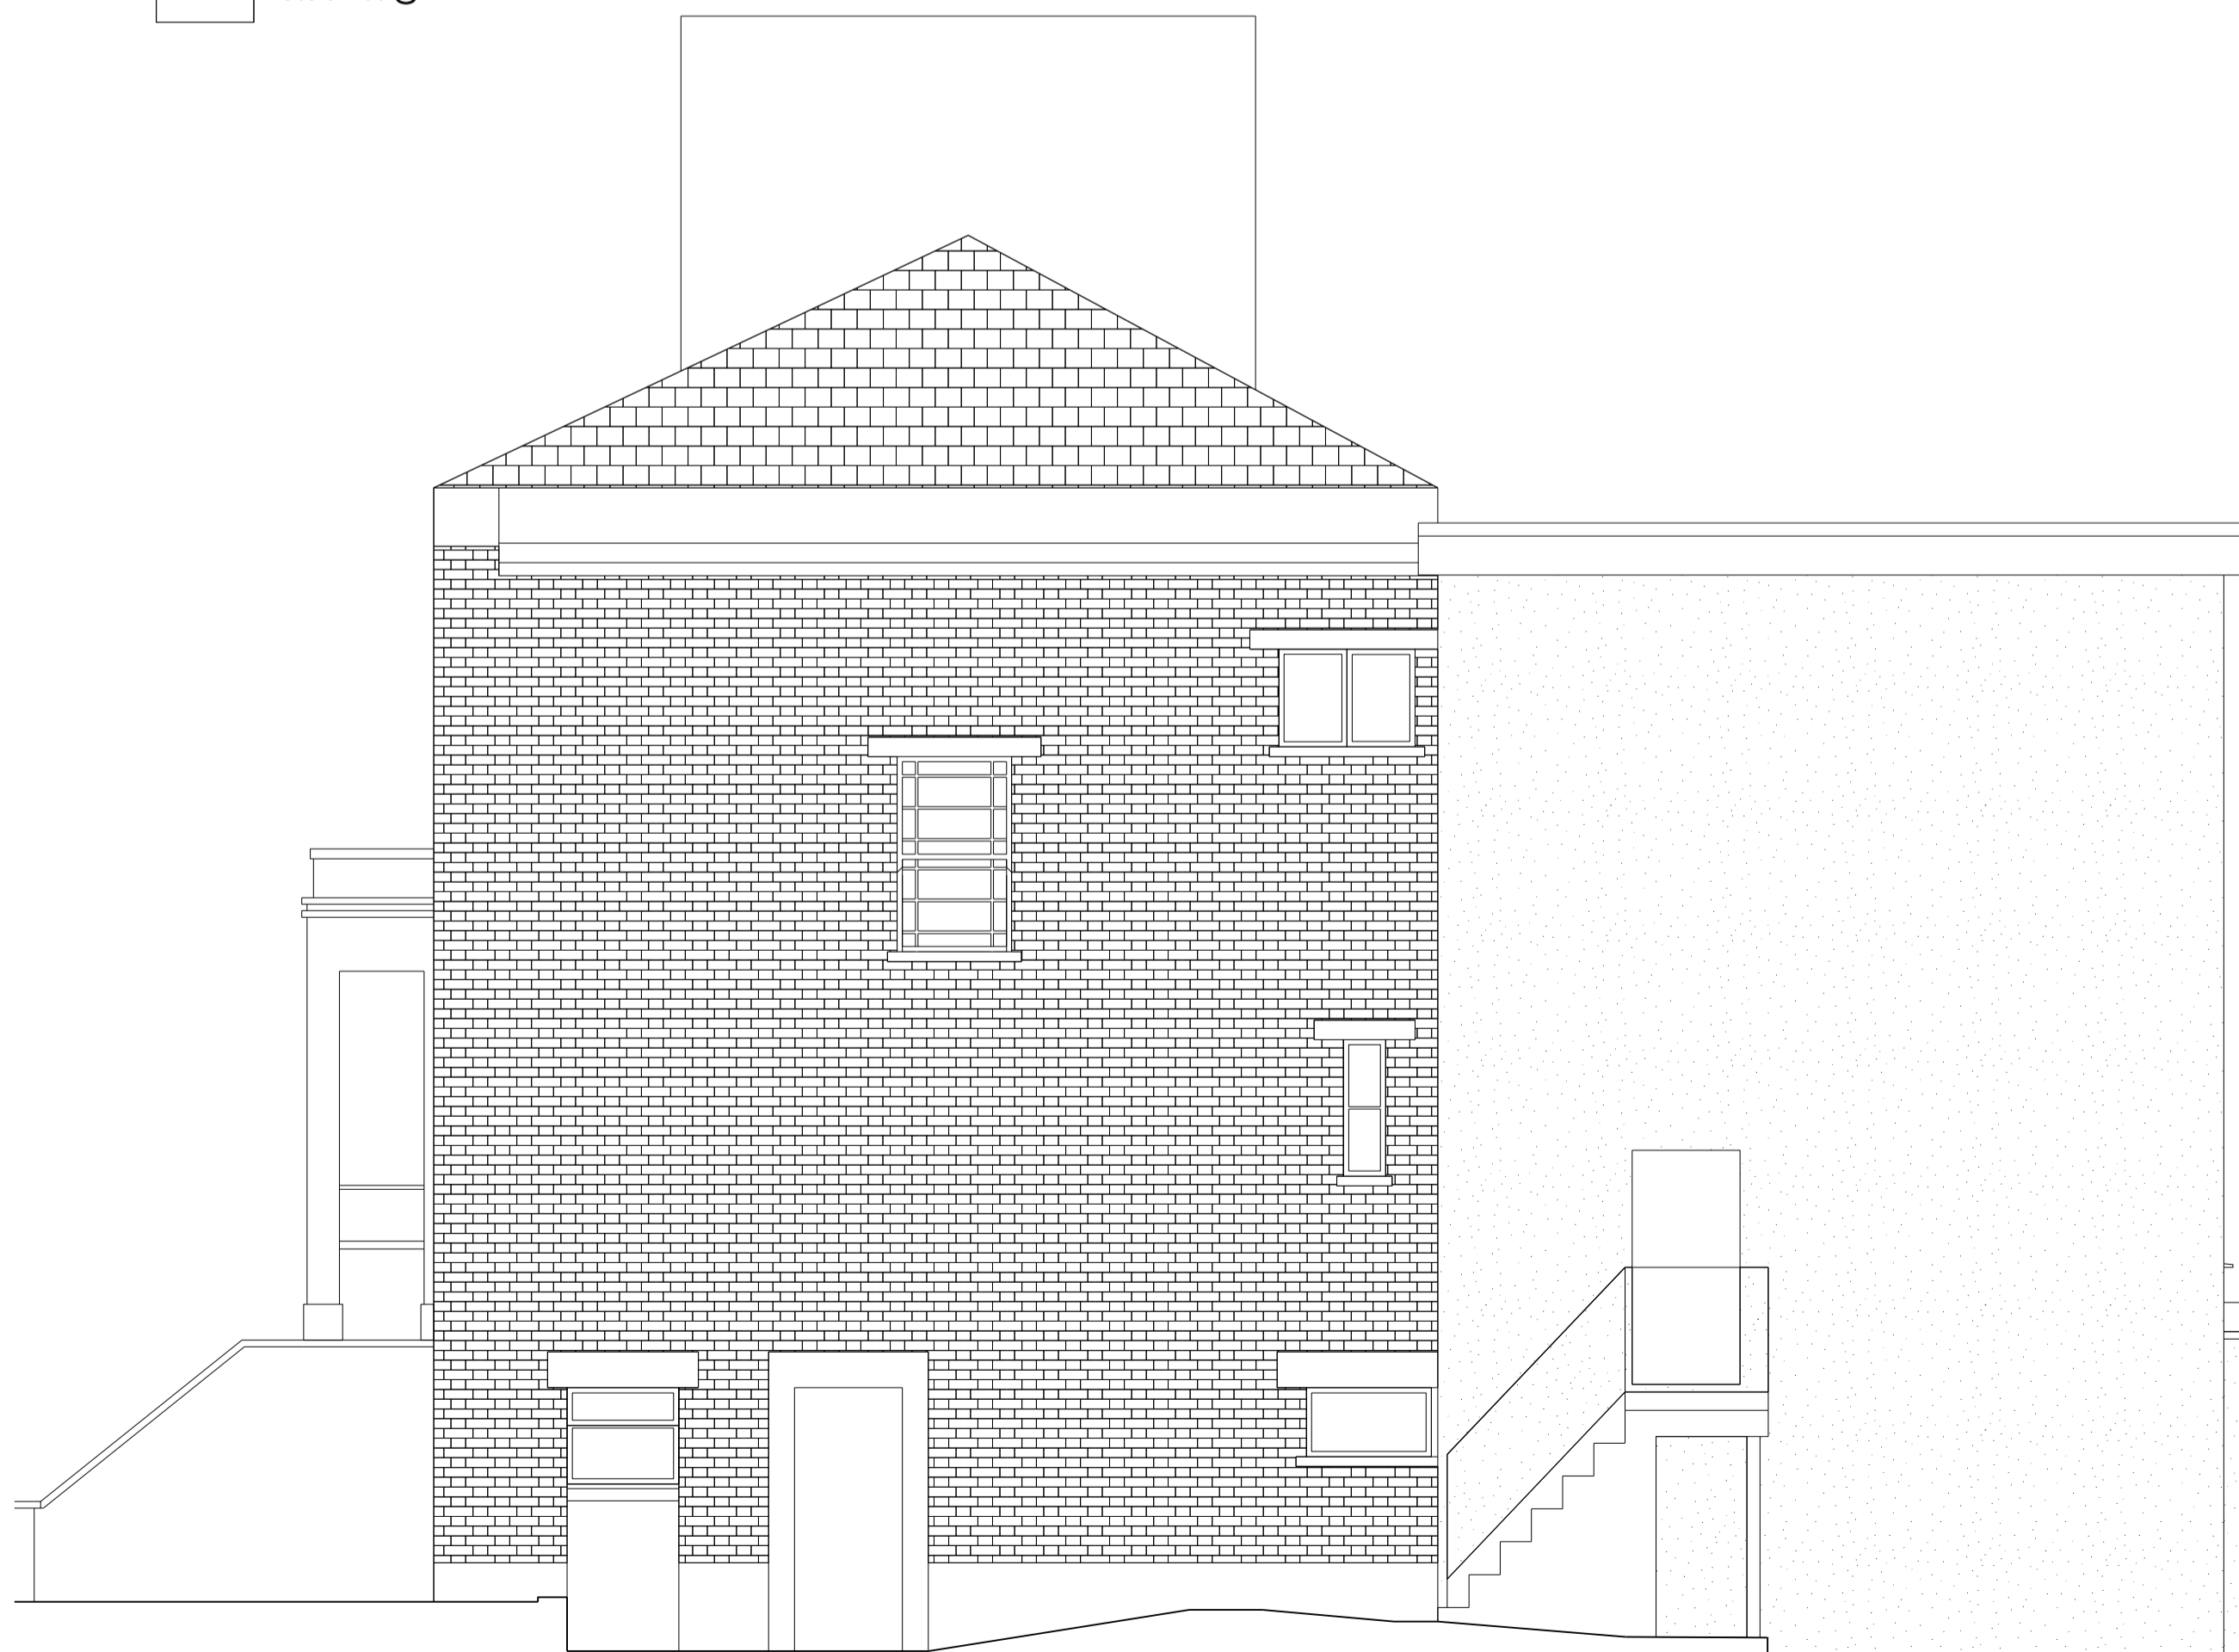

3 Side Elevation as Proposed
193_300 Scale 1:50 @ A1

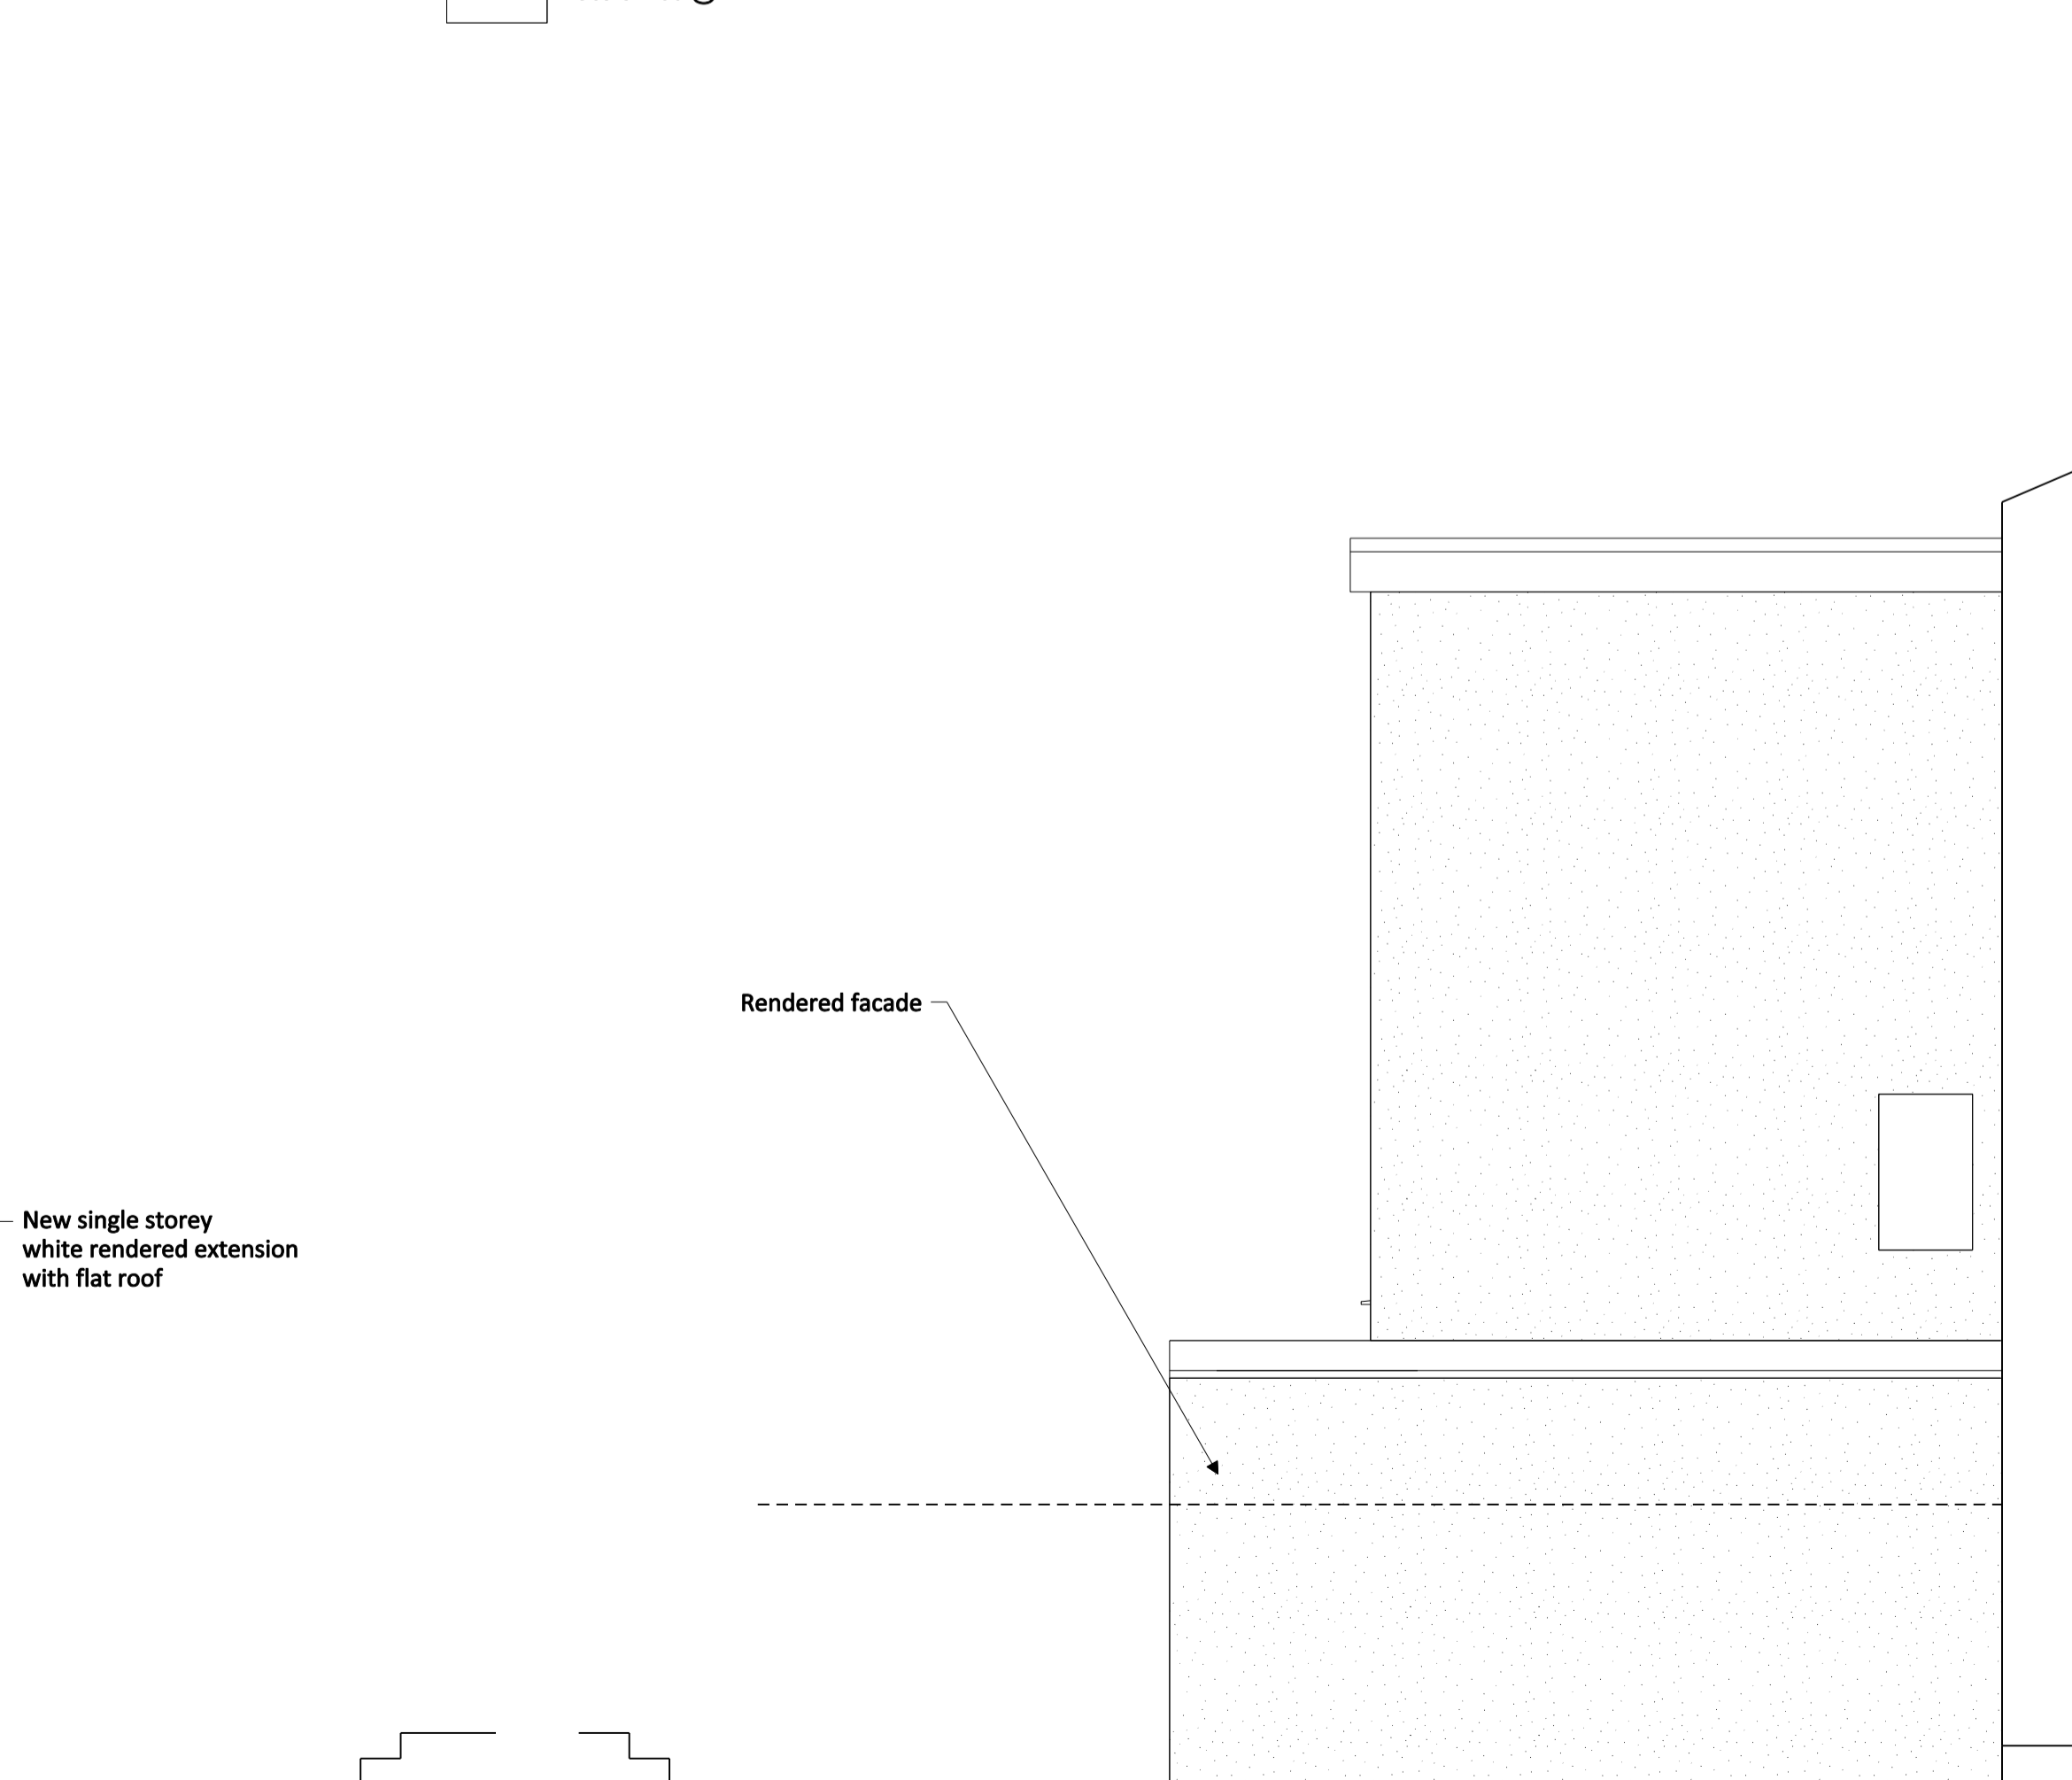

4 Side Elevation as Proposed
193_300 Scale 1:50 @ A1

A3 A1

All drawings to be read in conjunction with structural engineer's and service engineer's

P2	21.10.2013	Planning Resubmission
Rev	Date	Note

Services

Structures

Client
Dominic Gwyn-Jones


Project title
23 Rochester Road
London, NW1 9JJ

Drawing Title
ELEVATIONS AS PROPOSED

1:50@A1/1:100@A3

Project No.	Drawing no.	Revision
193	300	P2


Status	Date
PLANNING	JULY 2013

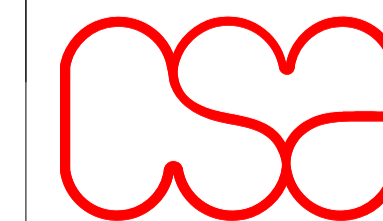



Clive Sall Architecture Ltd.

2 Providence Yard
Esra Street
London E2 7RJ



Copyright CLIVE SALL ARCHITECTURE LTD

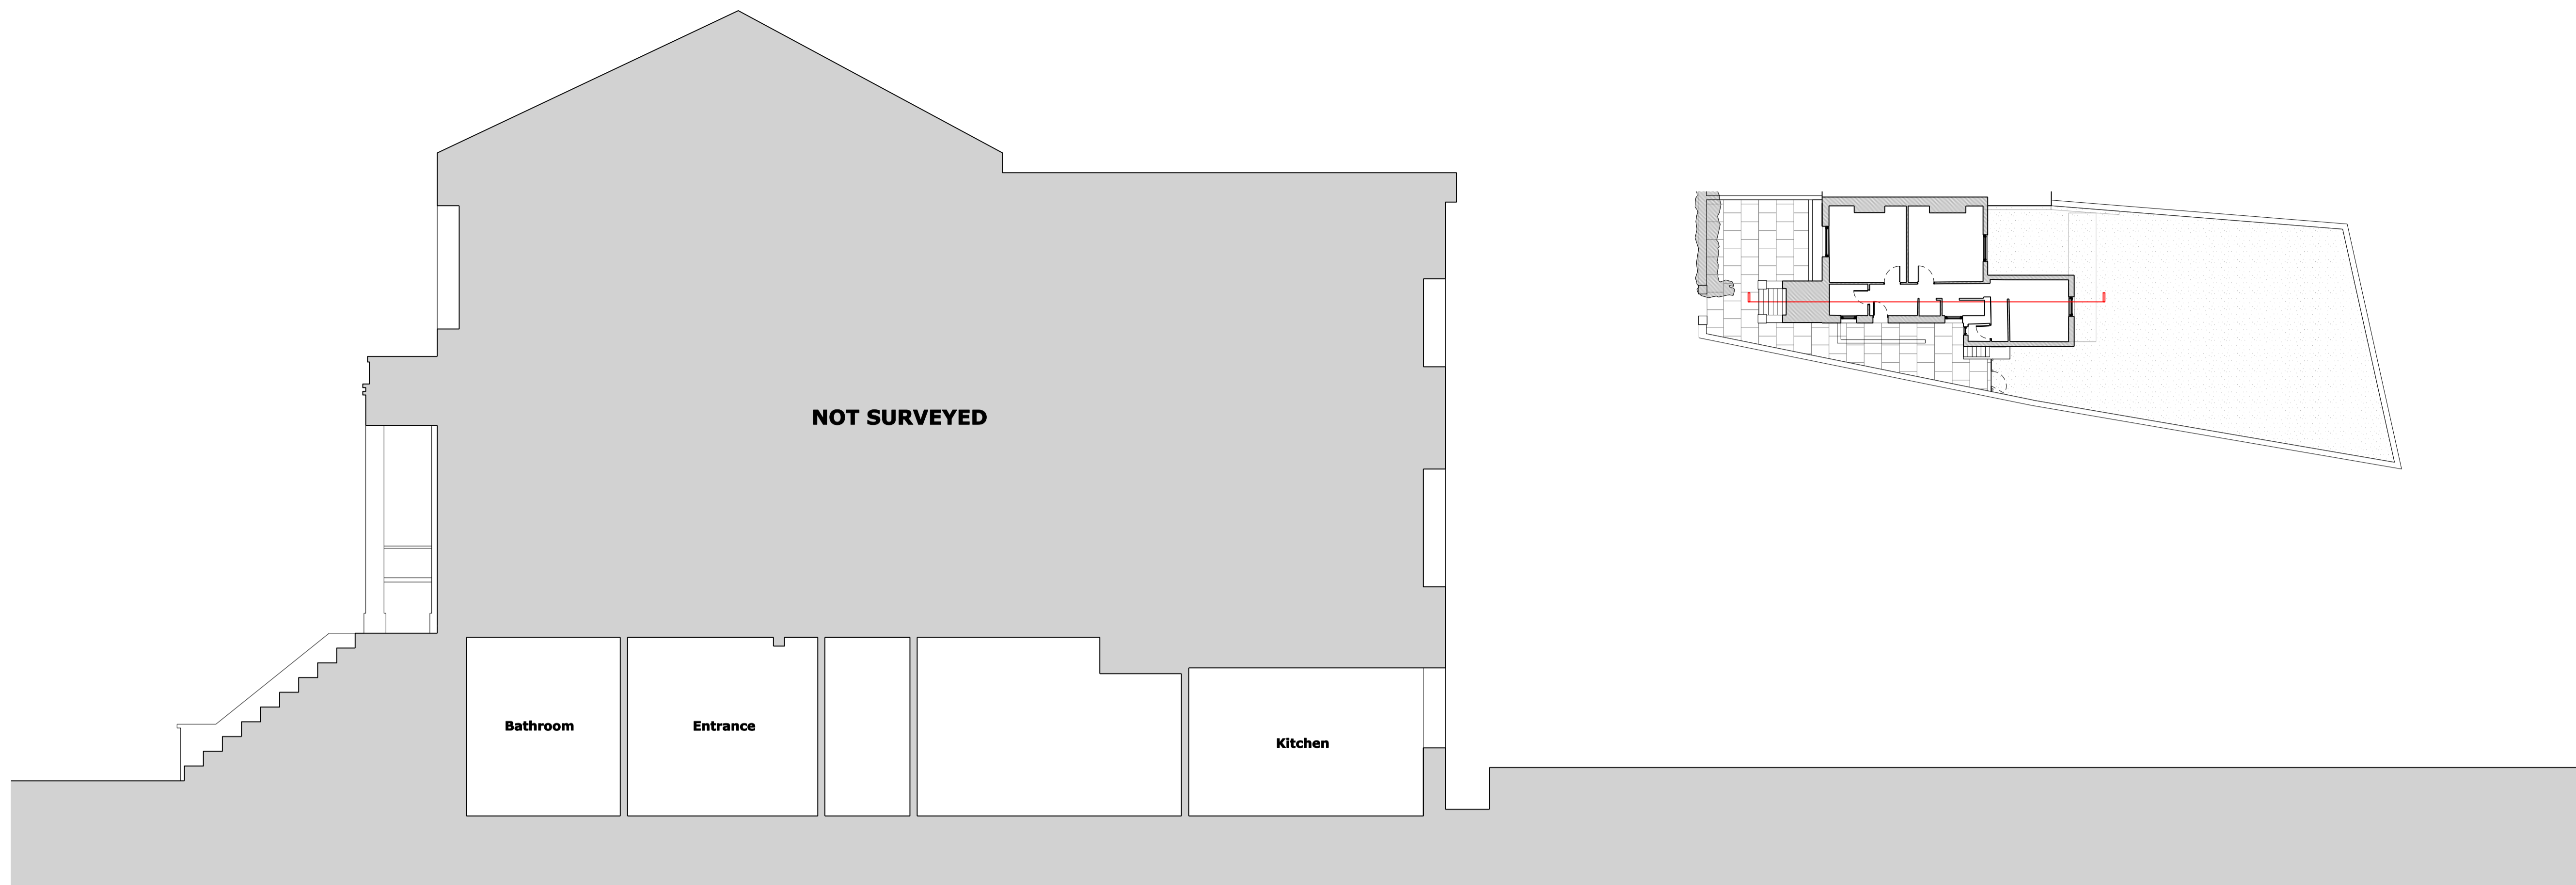

1 Section AA as Existing
139_020 Scale 1:50 @ A1

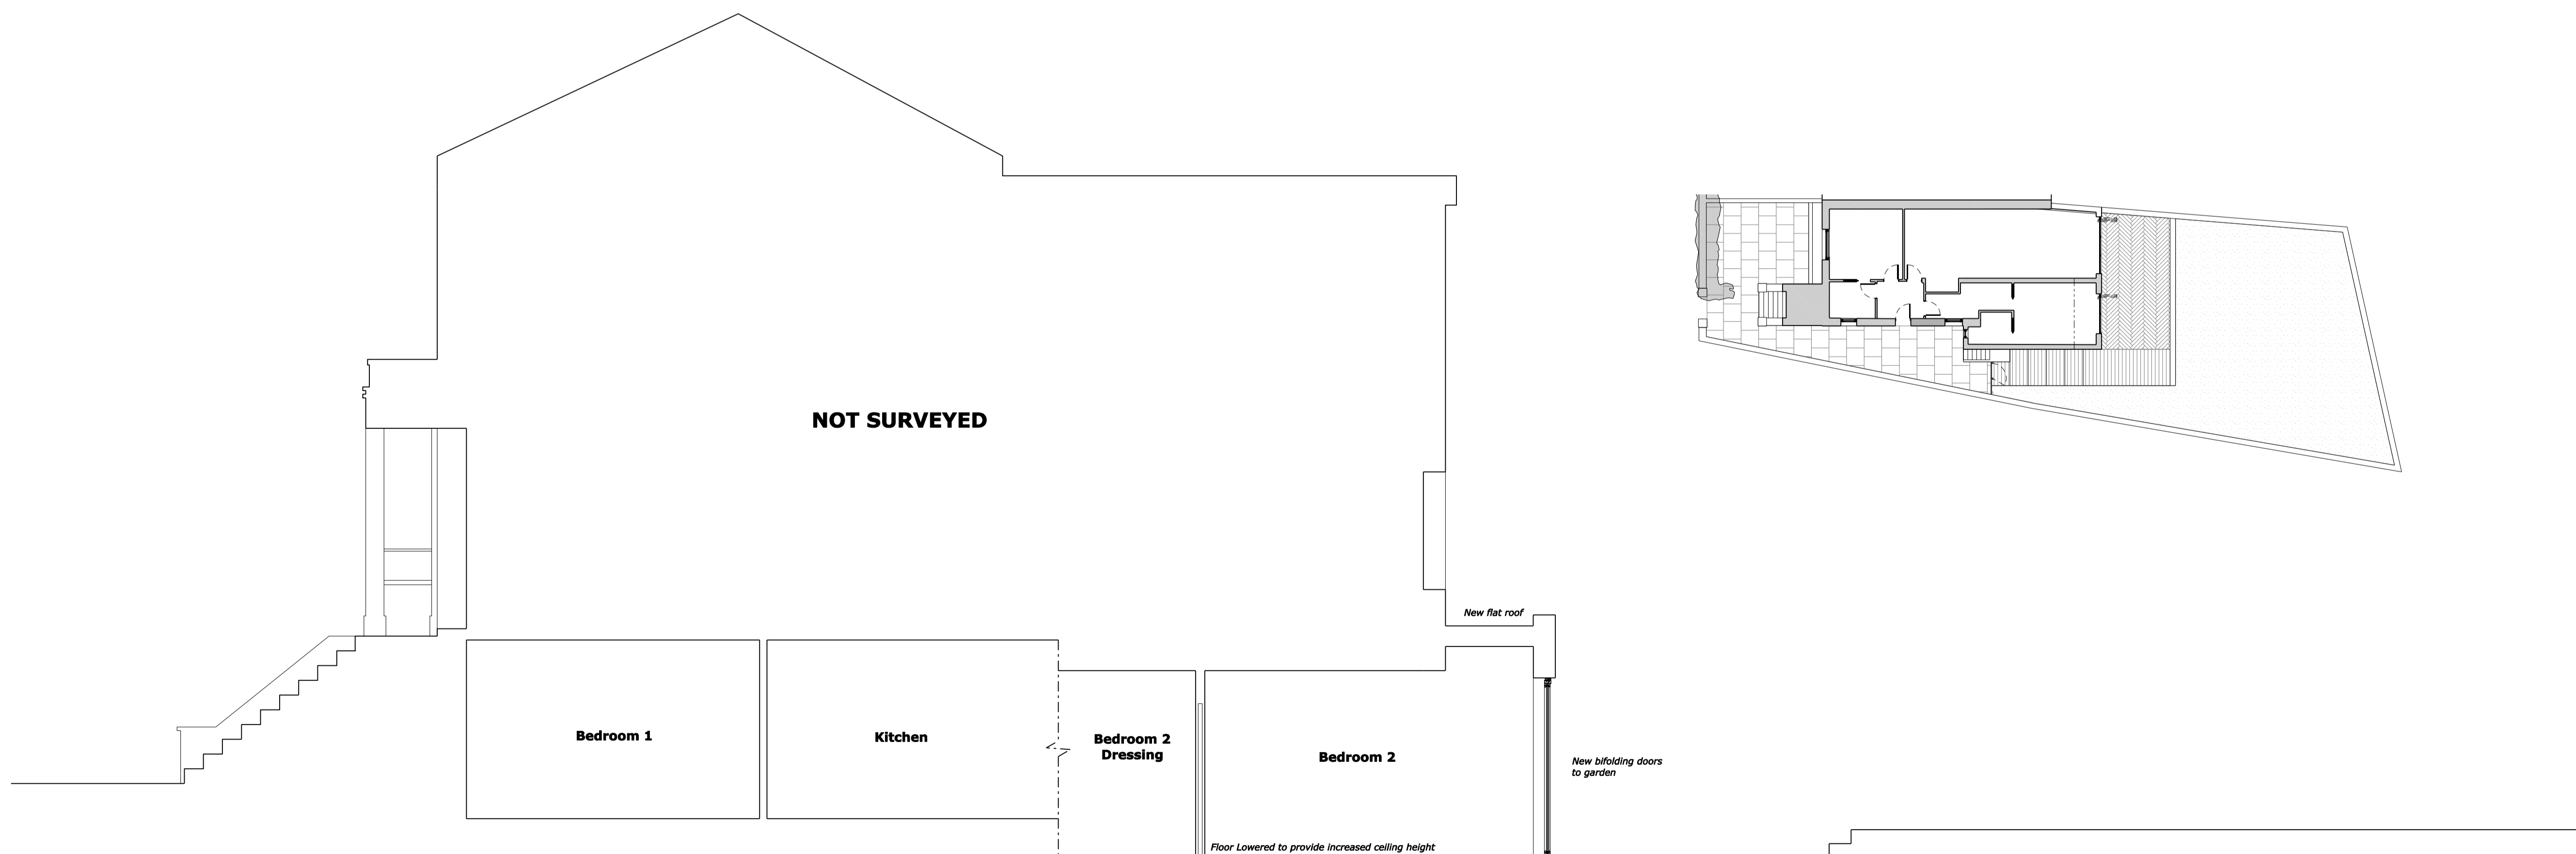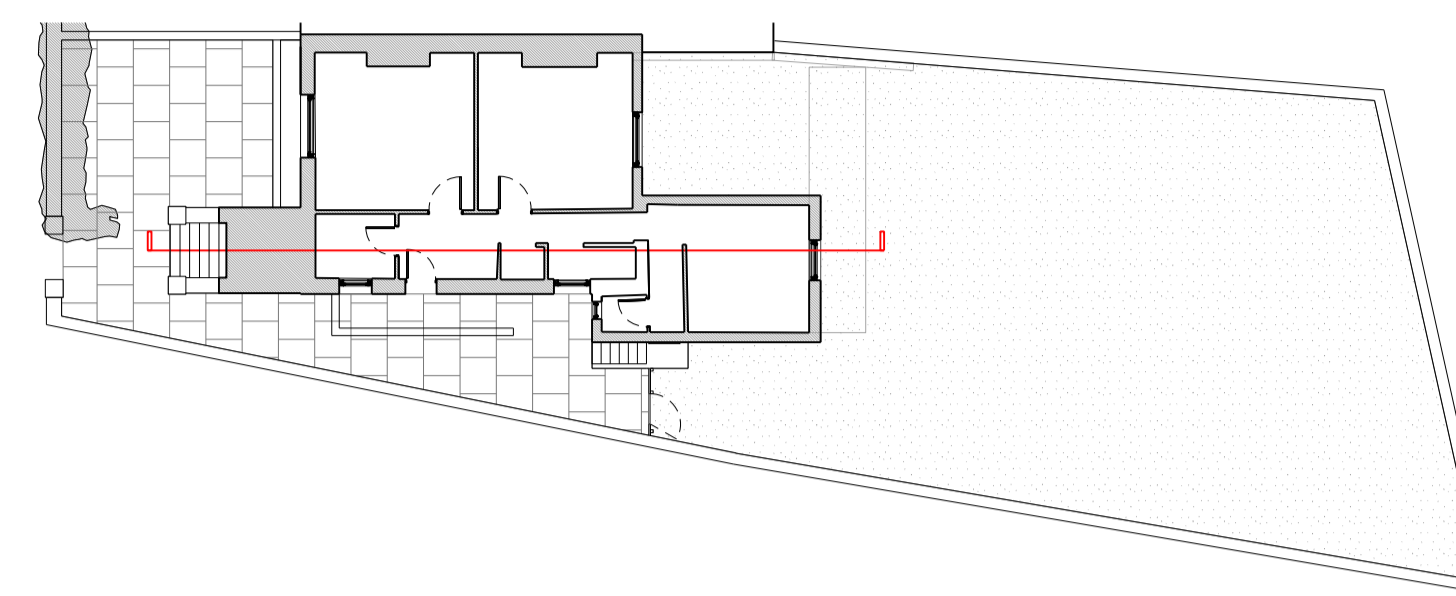

2 Section AA as Proposed
139_020 Scale 1:50 @ A1

 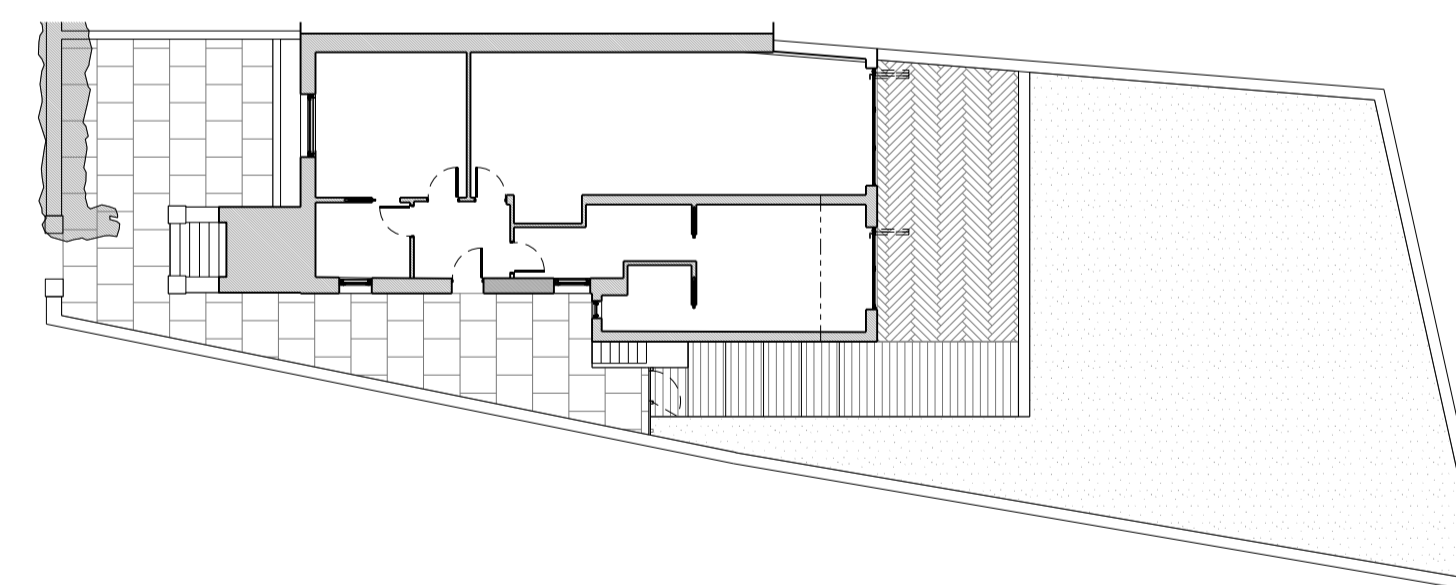

P2	21.10.2013	Planning resubmission
Rev	Date	Note

Services

Structures

Client
Dominic Gwyn-Jones


Project title
23 Rochester Road
London, NW1 9JJ

Drawing Title
SECTION AS EXISTING AND PROPOSED

1:50@A1/1:100@A3

Project No.	Drawing no.	Revision
193	020	P2

Status	Date
PLANNING	JULY 2013

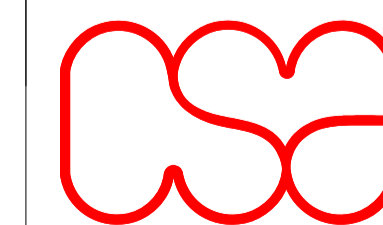

Clive Sall Architecture Ltd.

2 Providence Yard
Esra Street
London E2 7RJ

Copyright CLIVE SALL ARCHITECTURE LTD