


FRONT  
ELEVATION



REAR  
ELEVATION

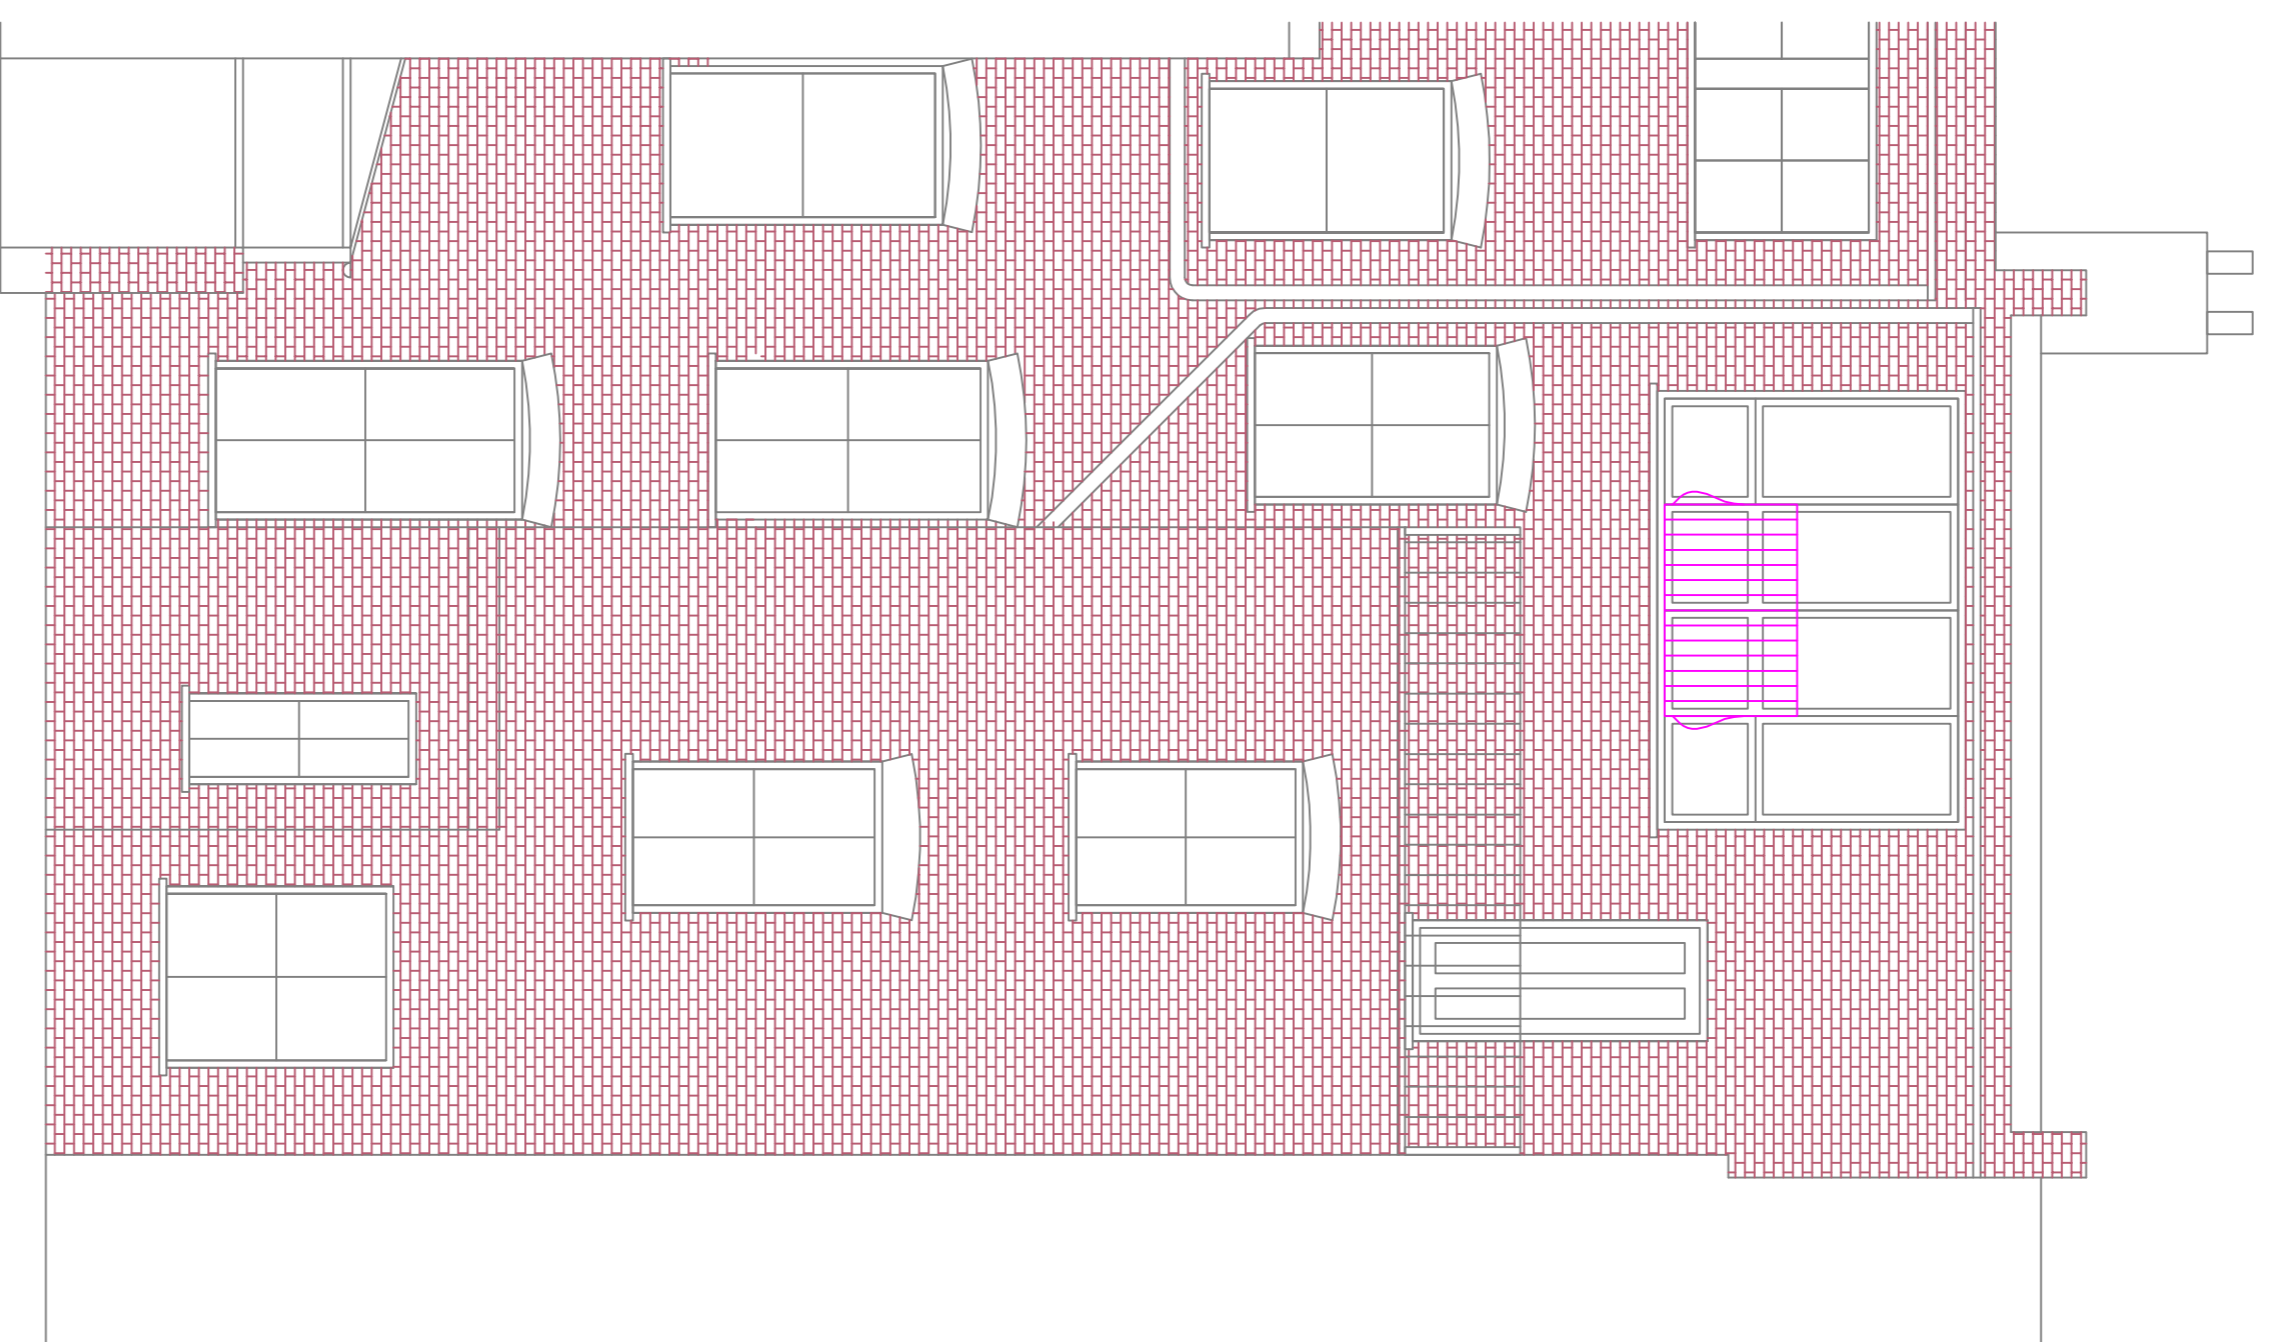


Distance Survey, © Crown Copyright 2013. All rights reserved. Licence number 100026432

AREA PLAN  
SCALE 1:1250



SITE PLAN  
SCALE 1:500

Rev	Date	description
B	18.10.13	Revised for planning application
A	30.09.13	Rear elevation amended and corrected.

  <b>THE UNIQUE BUILDING COMPANY Ltd</b> BUILDING ~ DESIGN ~ RESTORATION <b>ALAN DAVID</b>	
Client:	MR Alan David
Designed by:	AD
Drawn By:	PC
Ref:	130722
Project:	222 COURTHOPE ROAD LONDON NW3
Title:	EXISTING ELEVATIONS
Scale:	1:50 @ A1 AUG 2013

020 3278 7603 - 07956 609 888 - Email: thealandid@btinternet.com