


FRONT  
ELEVATION



REAR  
ELEVATION

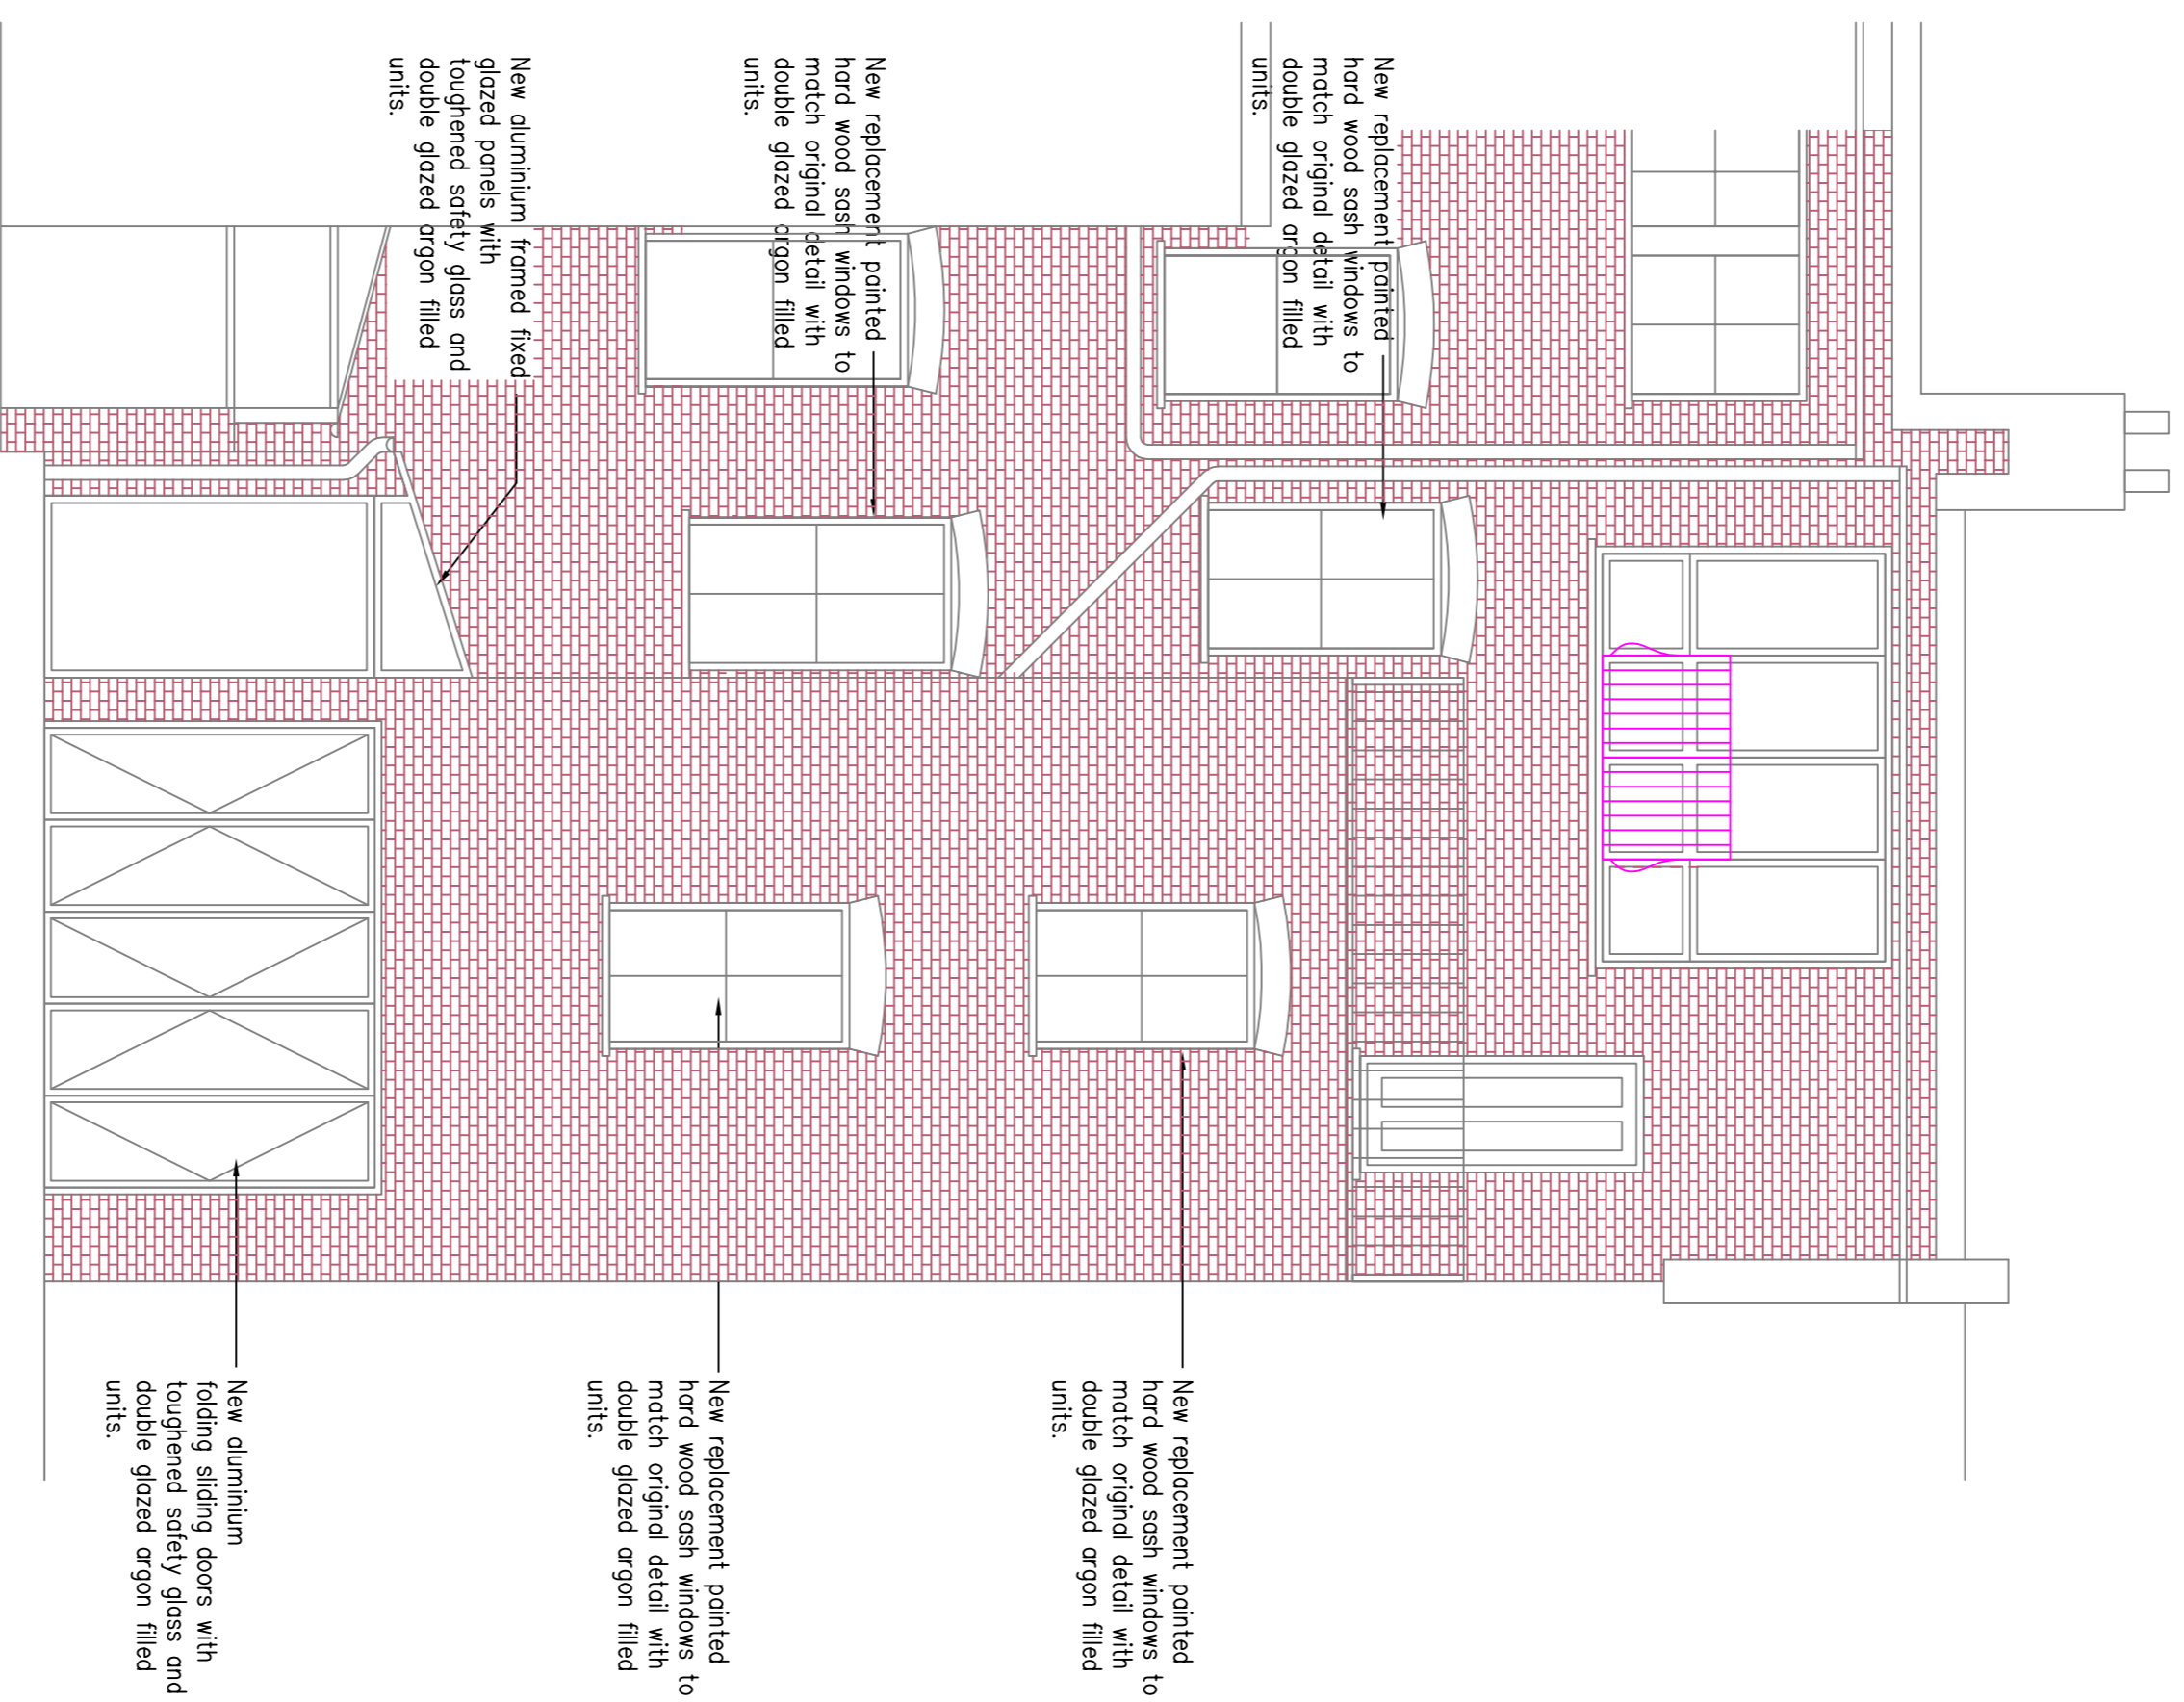


AREA PLAN  
SCALE 1:1250



SITE PLAN  
SCALE 1:500

Rev	Date	description
B	18.10.13	Revised for planning application
A	30.09.13	Rear elevation amended and corrected.

  <b>THE UNIQUE BUILDING COMPANY LTD</b> BUILDING ~ DESIGN ~ RESTORATION <b>ALAN DAVID</b>	
Client:	MR Alan David
Ref:	130722
Project:	22 COURTHOPE ROAD LONDON NW3
Scale:	1:50 @ A1
Designed by:	PC
Drawn By:	AD
Date:	AUG 2013
Title:	PROPOSED ELEVATIONS

Distance Survey, © Crown Copyright 2013. All rights reserved. Licence Number 100028432