
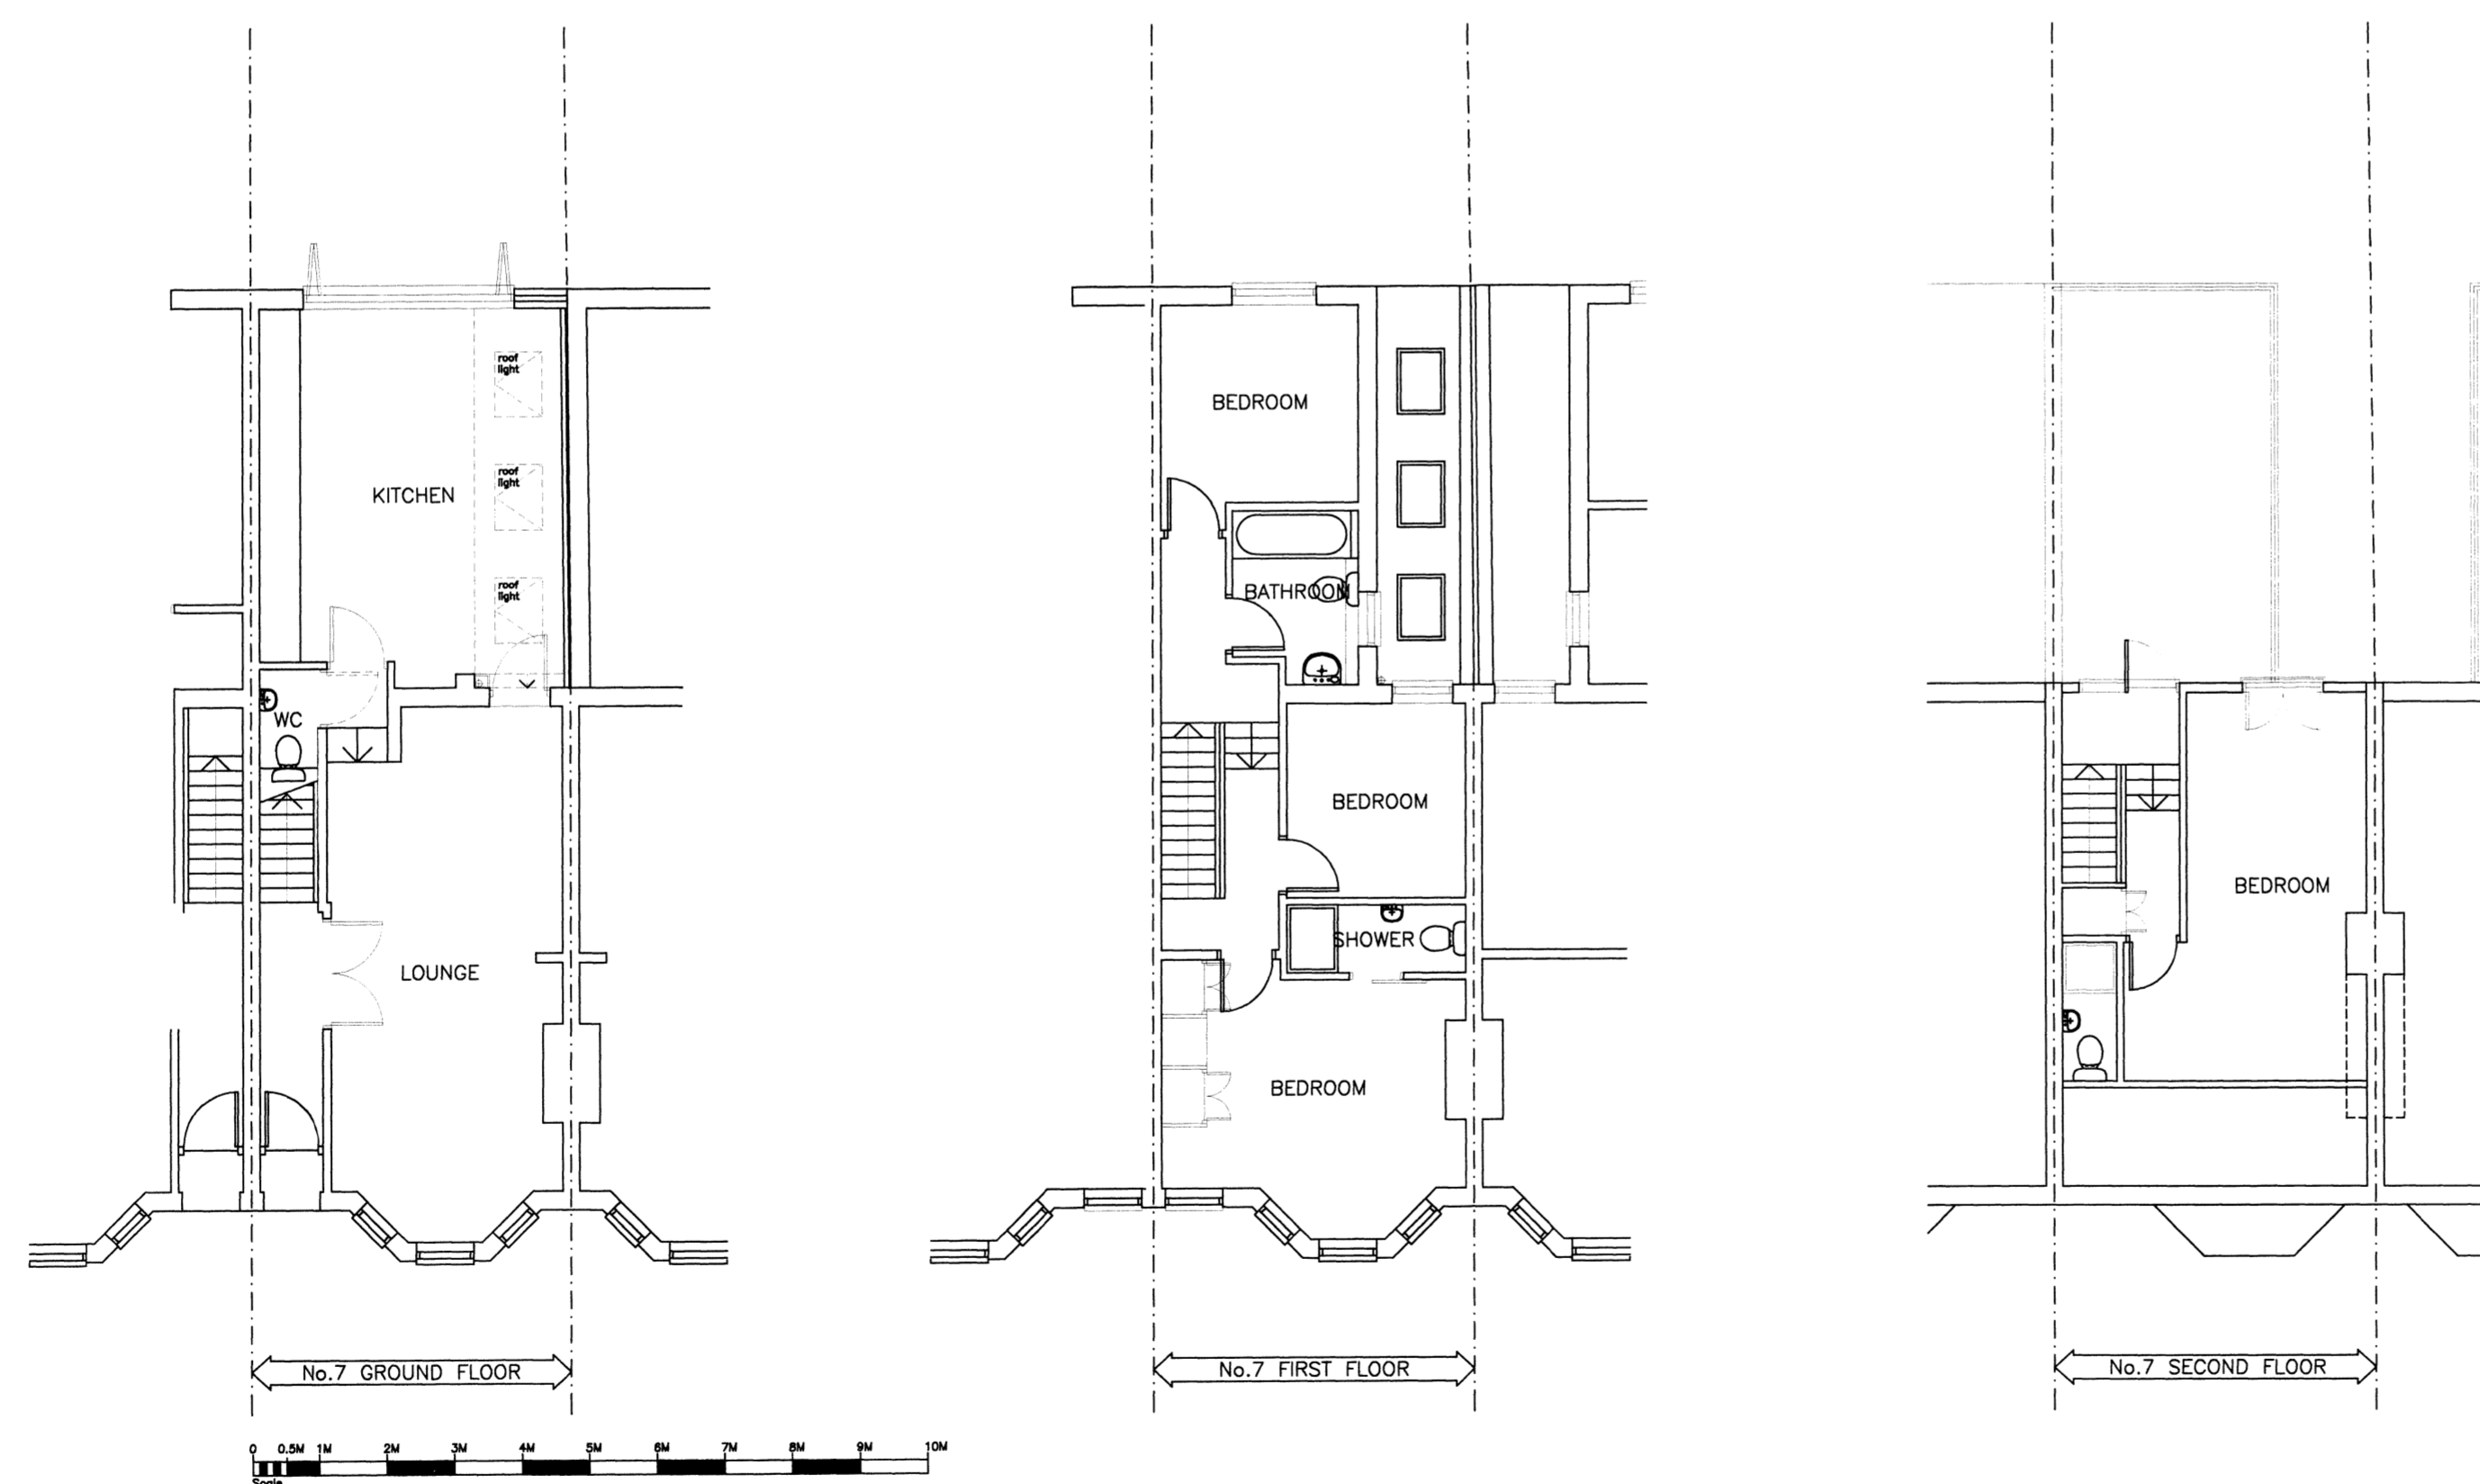


DO NOT SCALE FROM THIS DRAWING. CHECK ALL DIMENSIONS ON SITE.
IF INFORMATION IS NOT CLEAR OR CONSISTANT CONSULT ARCHITECT.
THIS DRAWING IS COPYRIGHT.

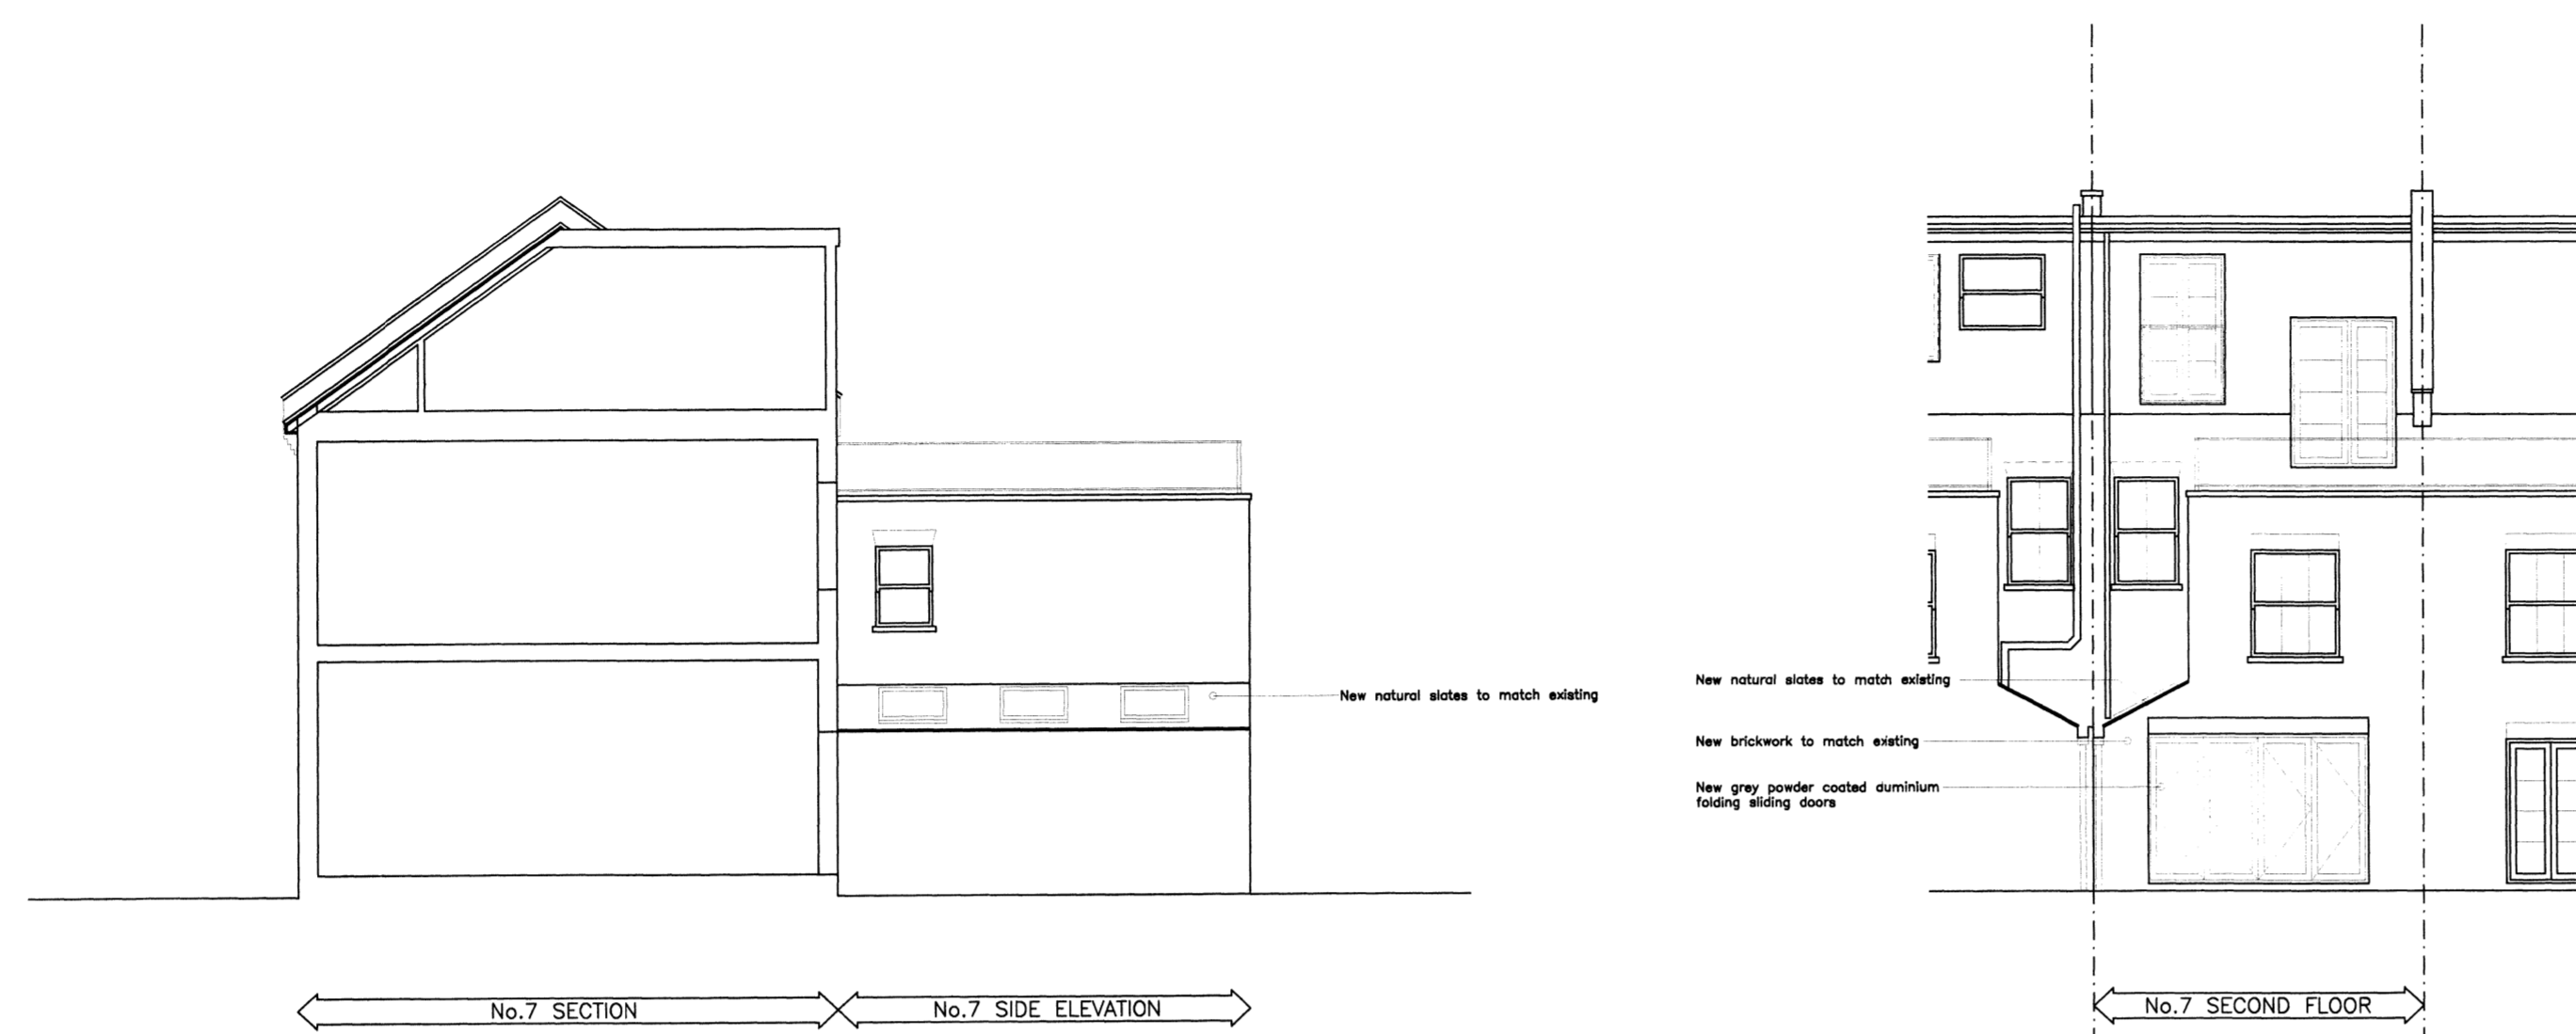

Client:
Project Title:
**7 Ingham Road
London NW6 1DG**

Drawing Title:
**Proposed Floor Plans
Elevations and Section**

Drawn: Date: 14.10.2013
Scale: 1:100 @ A1
Dwg.No.: **IR.01.02**

HARTLEYS PROJECTS LTD
PO BOX 43391, LONDON
N5 1SZ 020 73549268