
 
 
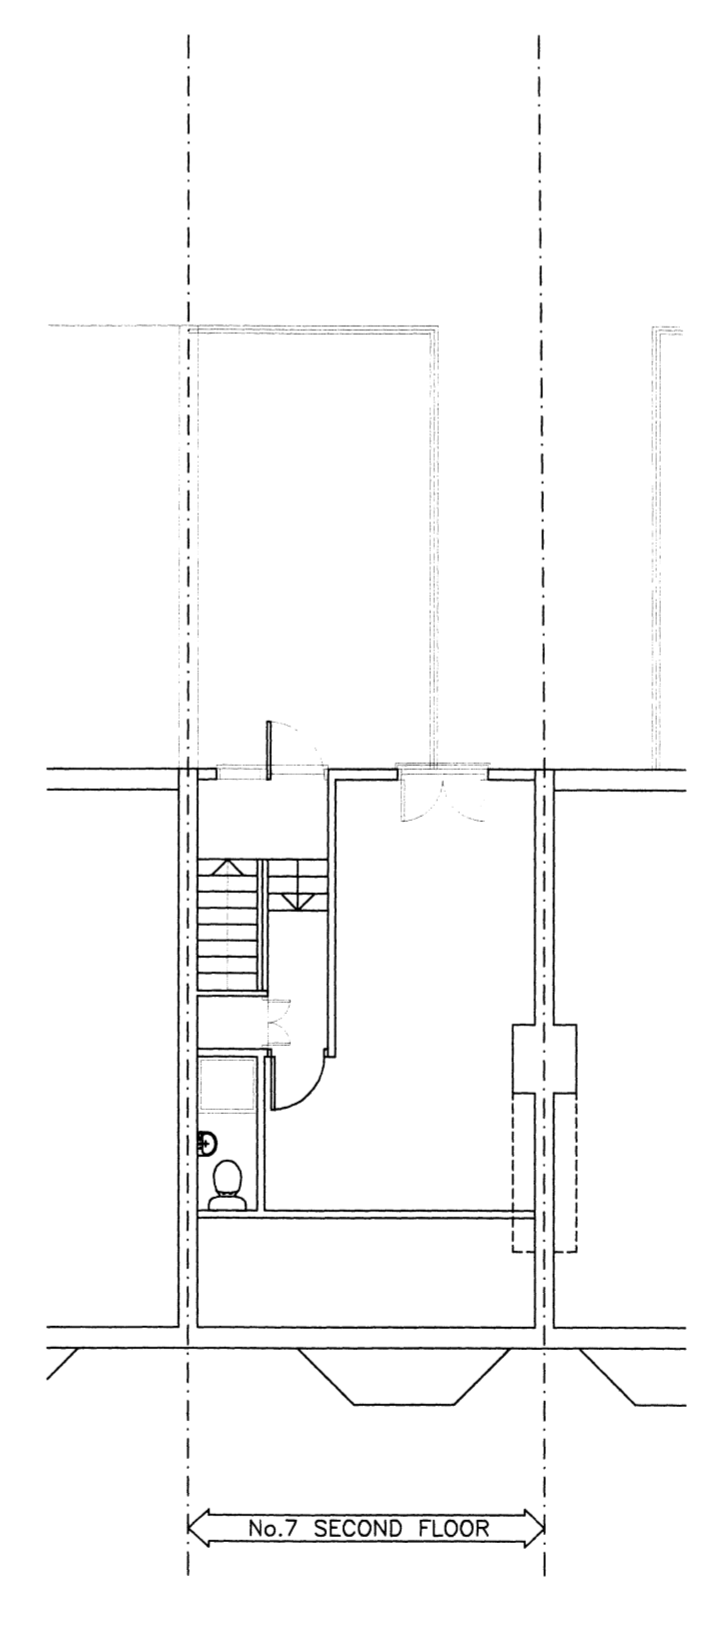
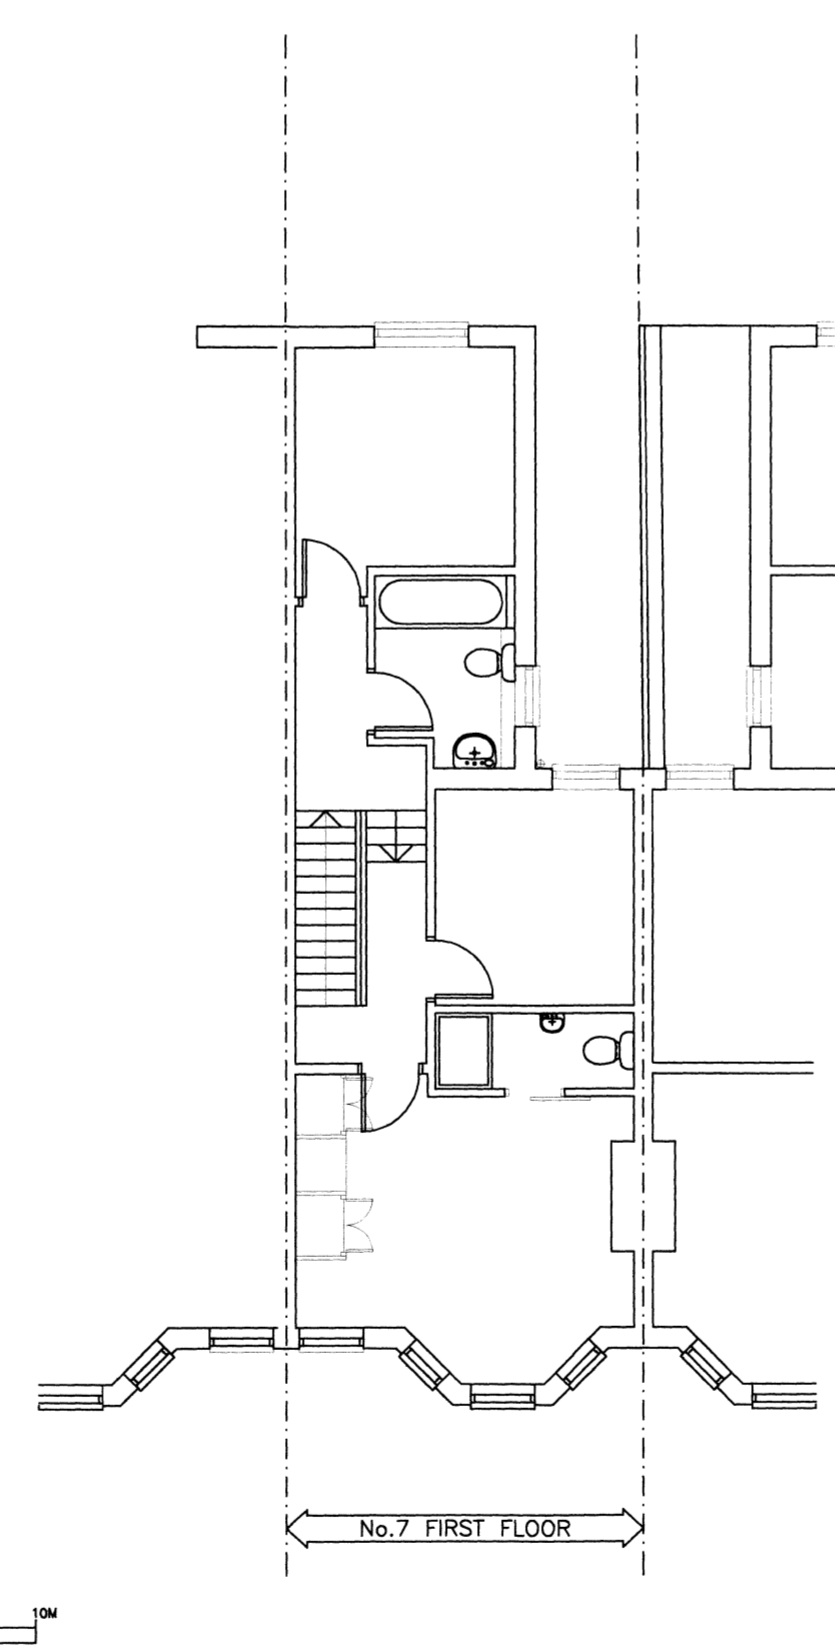
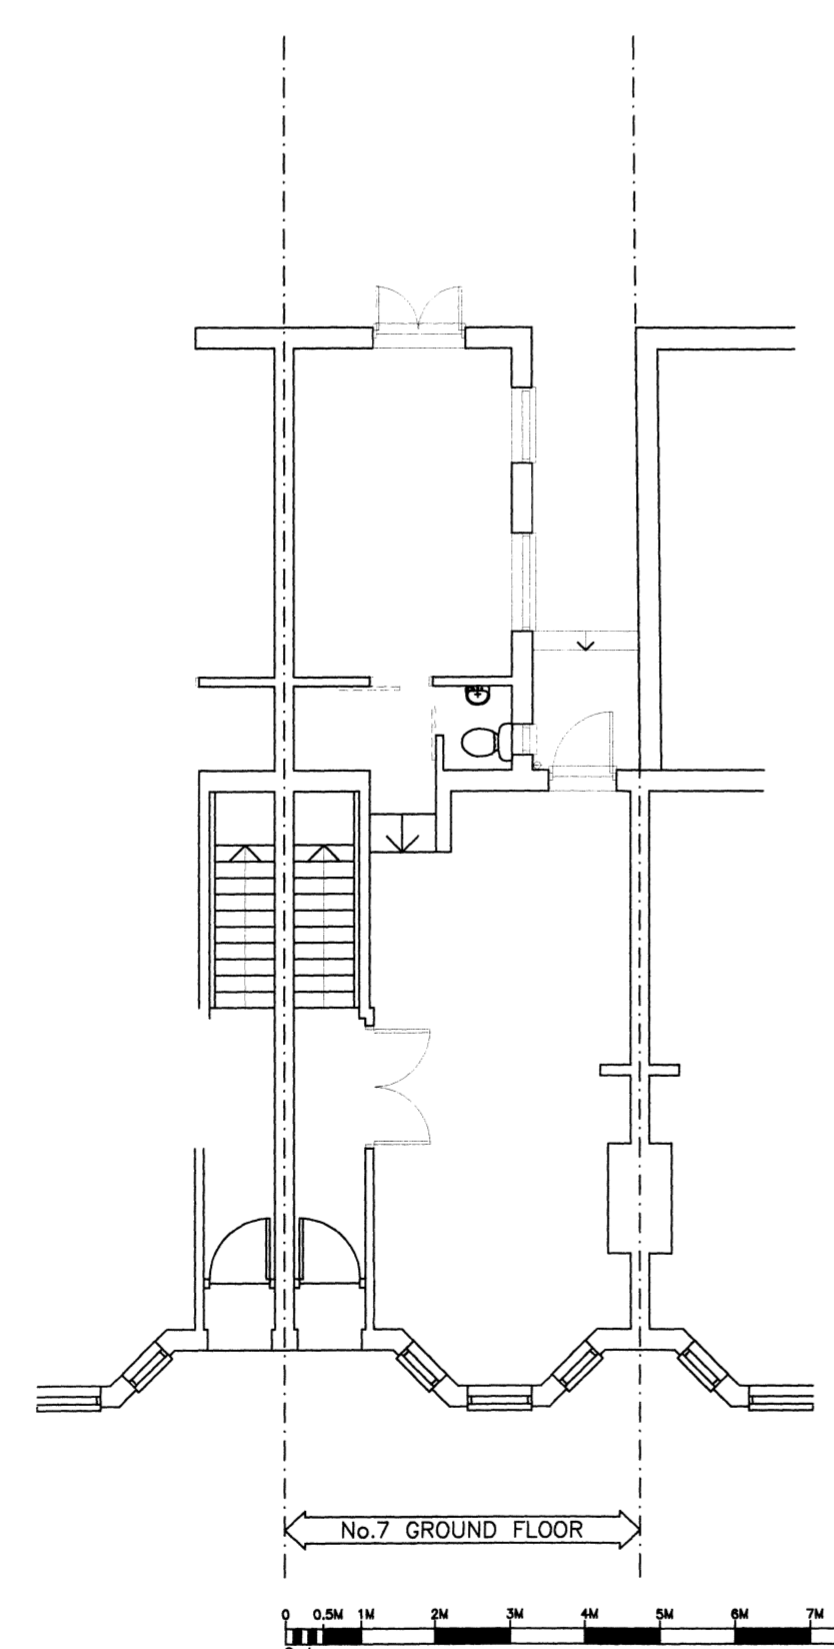
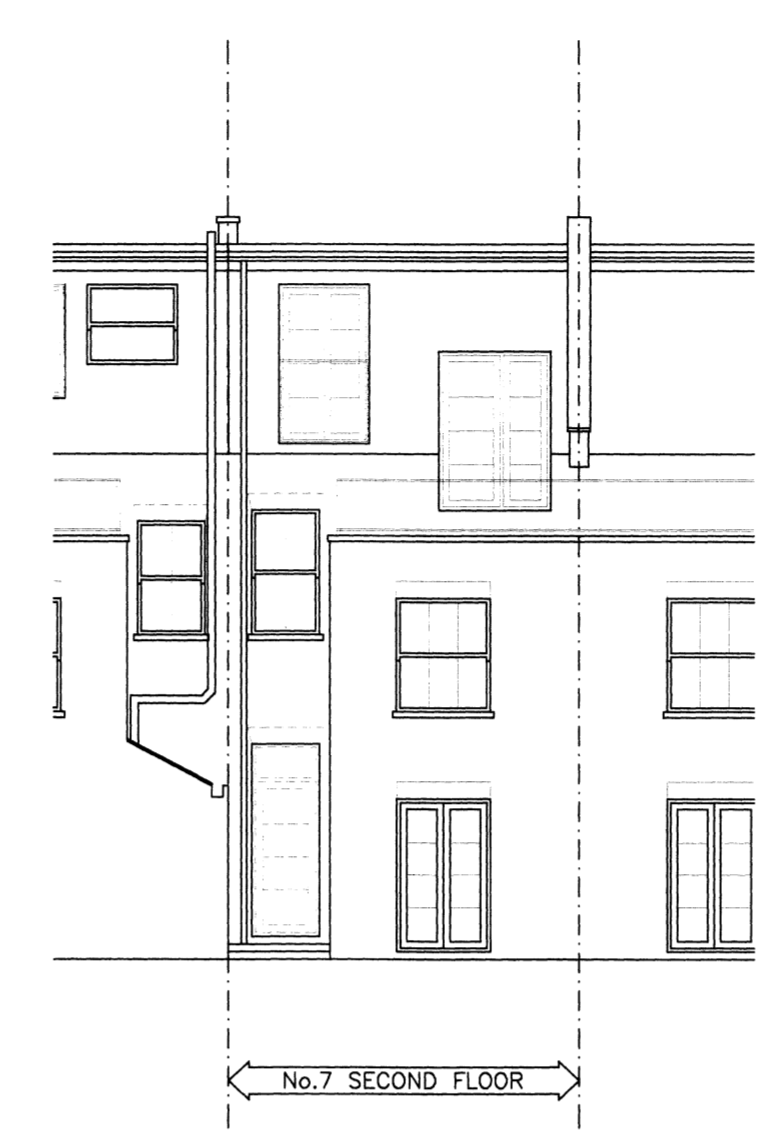


DO NOT SCALE FROM THIS DRAWING. CHECK ALL DIMENSIONS ON SITE.
IF INFORMATION IS NOT CLEAR OR CONSISTANT CONSULT ARCHITECT.
THIS DRAWING IS COPYRIGHT.

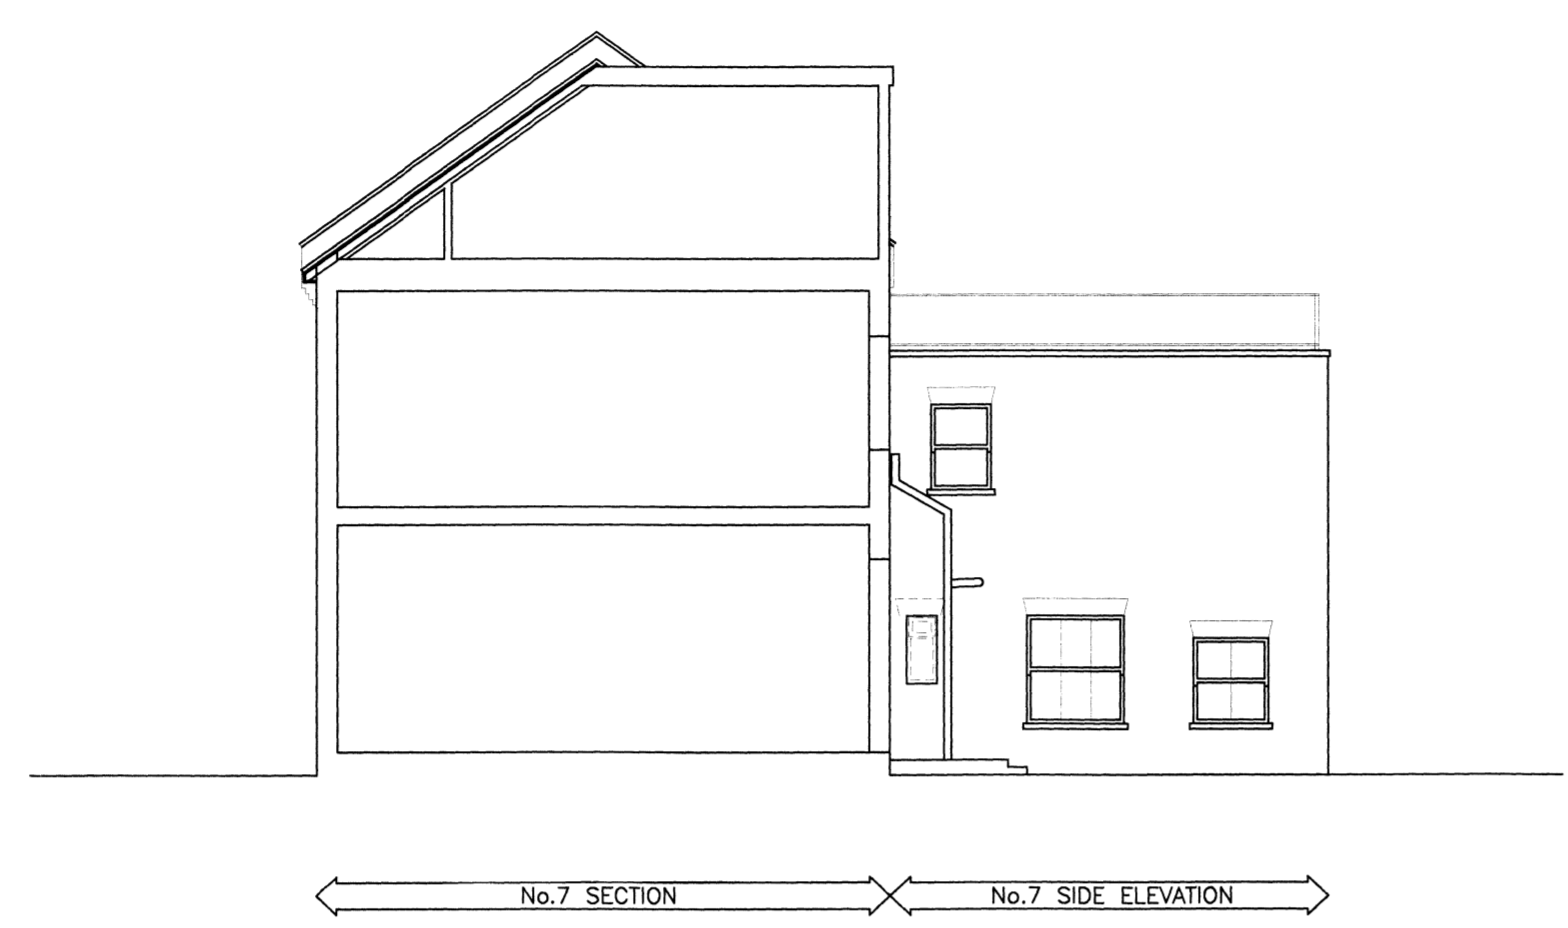

Client:
Ms K McAndrew
Project Title:
**7 Ingham Road
London NW6 1DG**

Drawing Title:
**Existing Floor Plans
Elevations and Section**

Drawn: Date: **14.10.2013**

Scale: **1:100 @ A1**

Dwg No.: **IR.01.01**

HARTLEYS PROJECTS LTD
PO BOX 43391 LONDON
N5 1SZ 020 73549268