


Existing/ Demolition First Floor

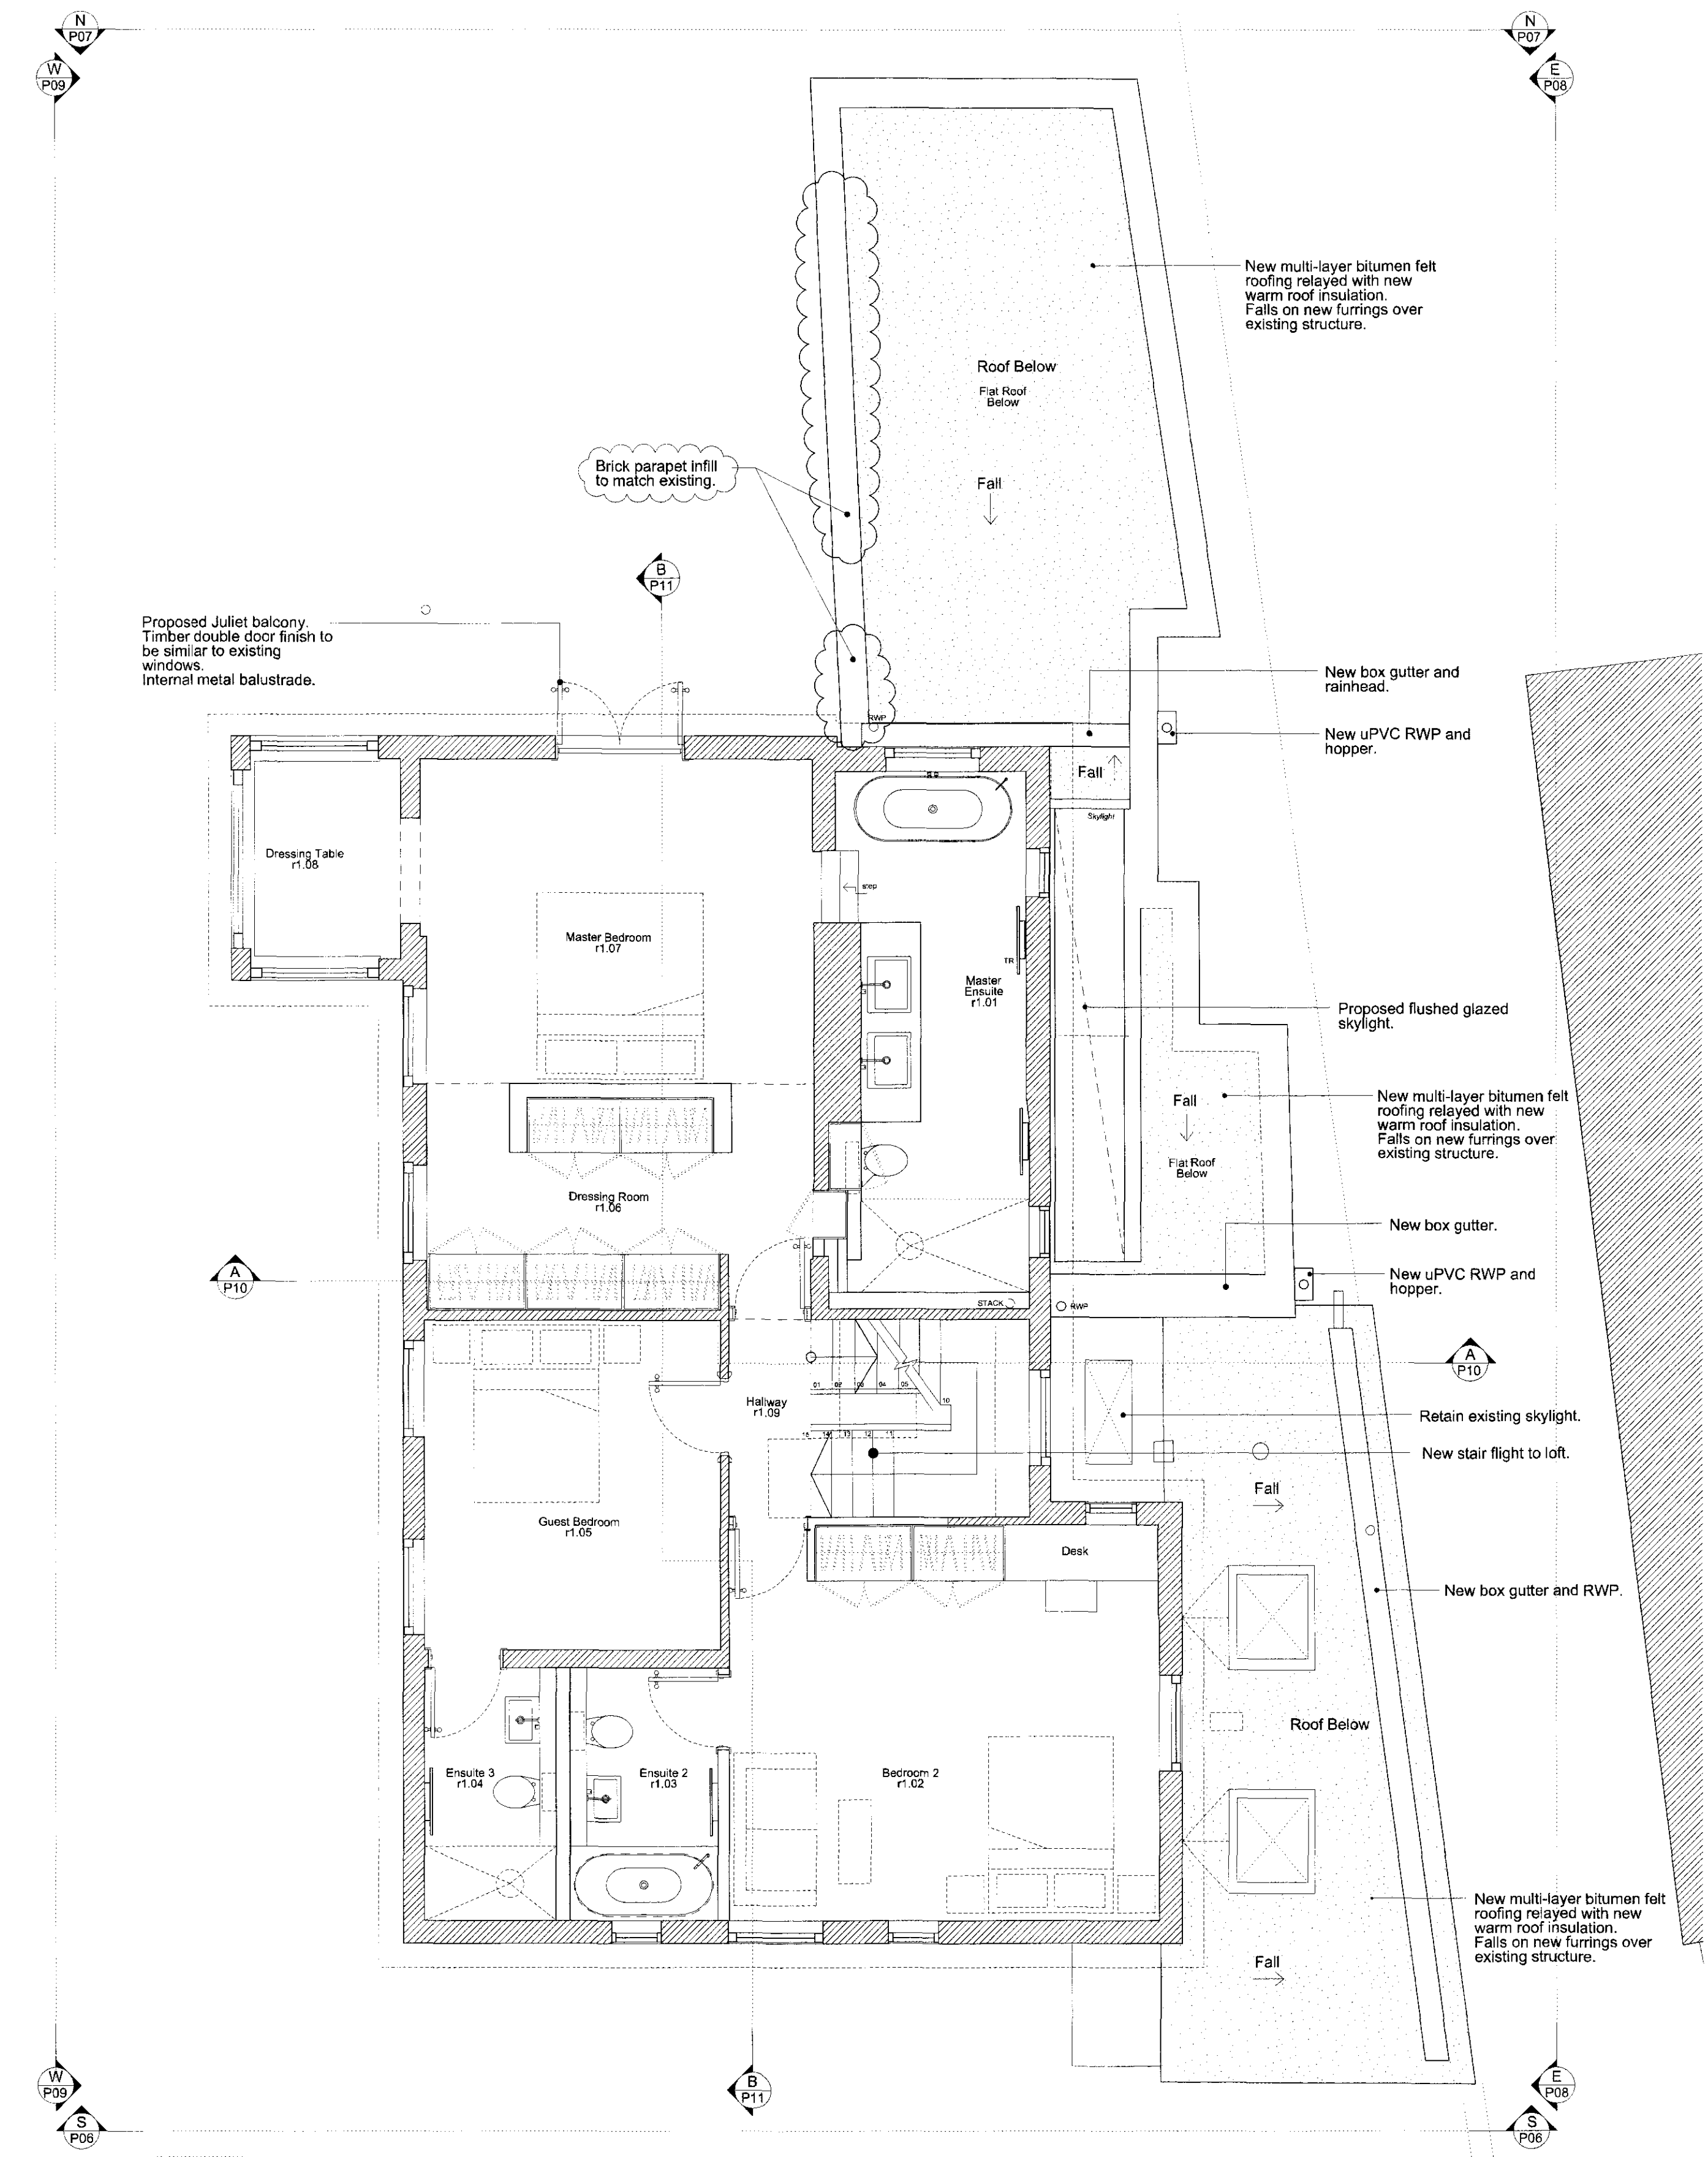

Proposed First Floor

**Demolition Key:**

- Line Denotes Removal of Existing Structure
- Dash Denotes Removal of Existing Structure

**Key:**

- New partition
- Existing structure

**Abbreviations:**

- Ex. - Existing
- F.C.L. - Finished Ceiling Level
- F.F.L. - Finished Floor Level
- MH - Manhole
- PPC - Polyester Powder Coated
- RC - Reinforced Concrete
- RWP - Rain Waterpipe
- SE - Structural Engineer
- SVP - Soil Vent Pipe

0m 0.5 1m 2m  
Scale 1:50

REV B 18.10.2013 Nonmaterial Application  
REV A 13.12.2012 Issued to Planning

**PLANNING**

Project No. **12009**

Client Joanna Myers & Peter Oppenheimer

Date December 2012

Scale 1:50@A1

Project 20 Froggnal Gardens

Drawing Title: Existing/Demolition & Proposed First Floor

Drawing No. P\_02 B

Drawn AH Approved BC Signed

Copyright Cousins & Cousins Architects.


No implied license exists. This drawing should not be used to calculate areas for the purposes of valuation. All dimensions to be checked on site by the contractor and such dimensions to be their responsibility.

Do not scale drawings.

All work must comply with relevant British Standards and Building Regulations requirements. Drawing errors and omissions to be reported to the architect.

**Cousins & Cousins Architects**  
Luton House  
39-51 Highgate Road  
Luton, NN9 1RT  
T: 01525 7462 4028  
info@cousinsandcousins.com  
www.cousinsandcousins.com



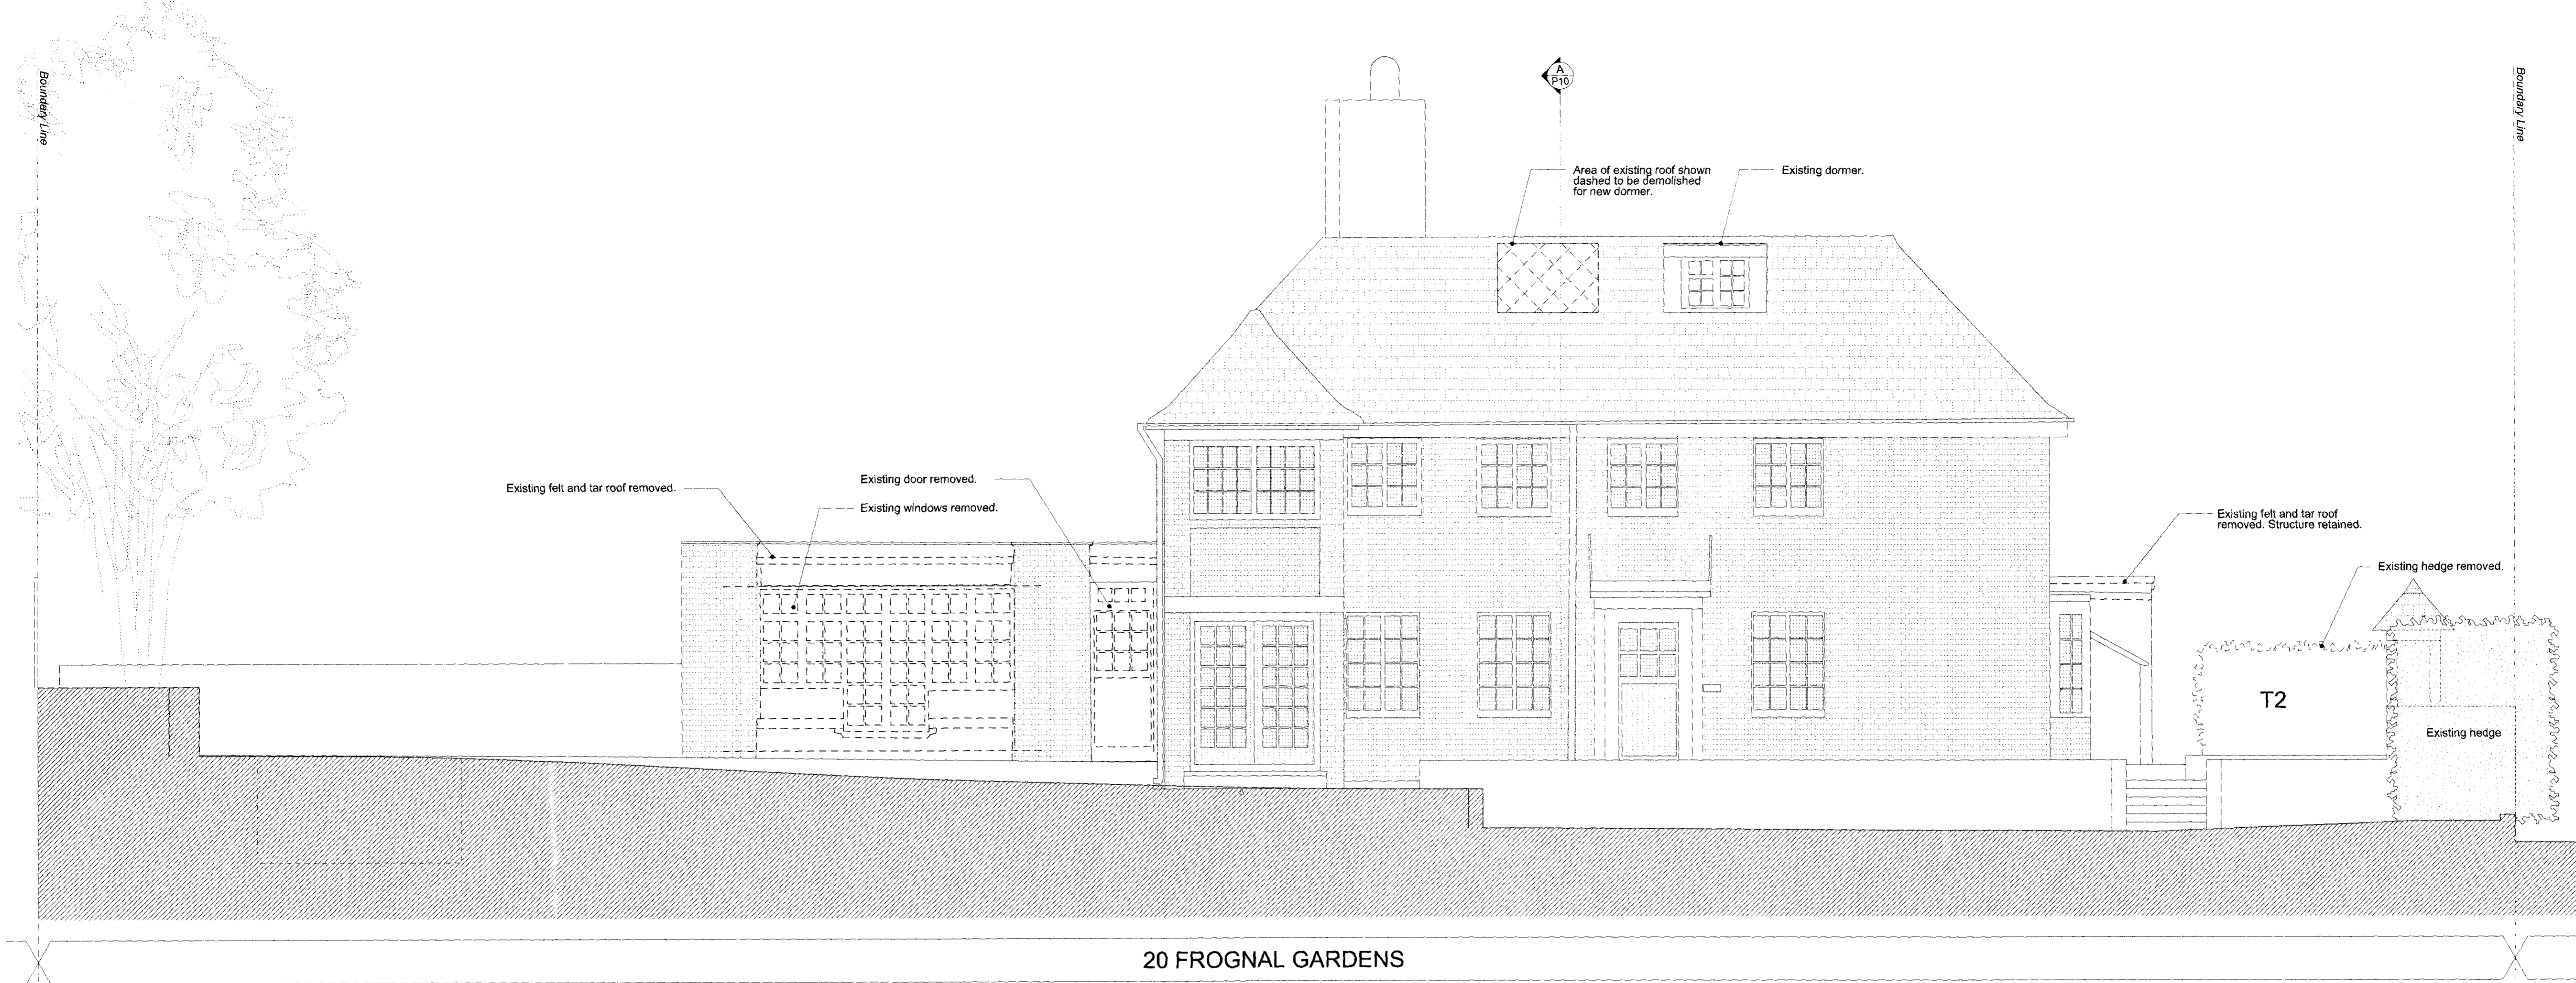

20 FROGNAL GARDENS  
EXISTING / DEMOLISHED WEST ELEVATION

- Demolition Key:**
- Line Denotes Removal of Existing Structure
  - Dash Denotes Removal of Existing Structure
- Key:**
- New partition
  - Existing structure
- Abbreviations:**
- Ex - Existing
  - FCL - Finished Ceiling Level
  - FFL - Finished Floor Level
  - MH - Manhole
  - PPC - Polyester Powder Coated
  - RC - Reinforced Concrete
  - RWP - Rain Waterpipe
  - SE - Structural Engineer
  - SP - Soil Vent Pipe



20 FROGNAL GARDENS  
PROPOSED WEST ELEVATION

0m 0.5m 1m 3m  
Scale 1:50

REV B 18.10.2013 Nonmaterial Application  
REV A 13.12.2012 Issued to Planning

**PLANNING**  
Project No. **12009**

Client: Joanna Myers & Peter Oppenheimer  
Date: December 2012  
Scale: 1:50@A1  
Project: 20 Frognal Gardens

Drawing Title: Existing & Proposed West Elevation  
Drawing No. P\_09 B  
Drawn: AH Approved: BC Signed

Copyright Cousins & Cousins Architects  
No implied license exists. This drawing should not be used to calculate areas for the purposes of valuation. All dimensions to be checked on site by the contractor and such dimensions to be their responsibility.  
Do not scale drawings.  
All work must comply with relevant British Standards and Building Regulations requirements. Drawings errors and omissions to be reported to the architect.

**Cousins & Cousins**  
Architects  
Linton House  
36-41 Highgate Road  
London N6 6LA