




First Floor Plan Existing

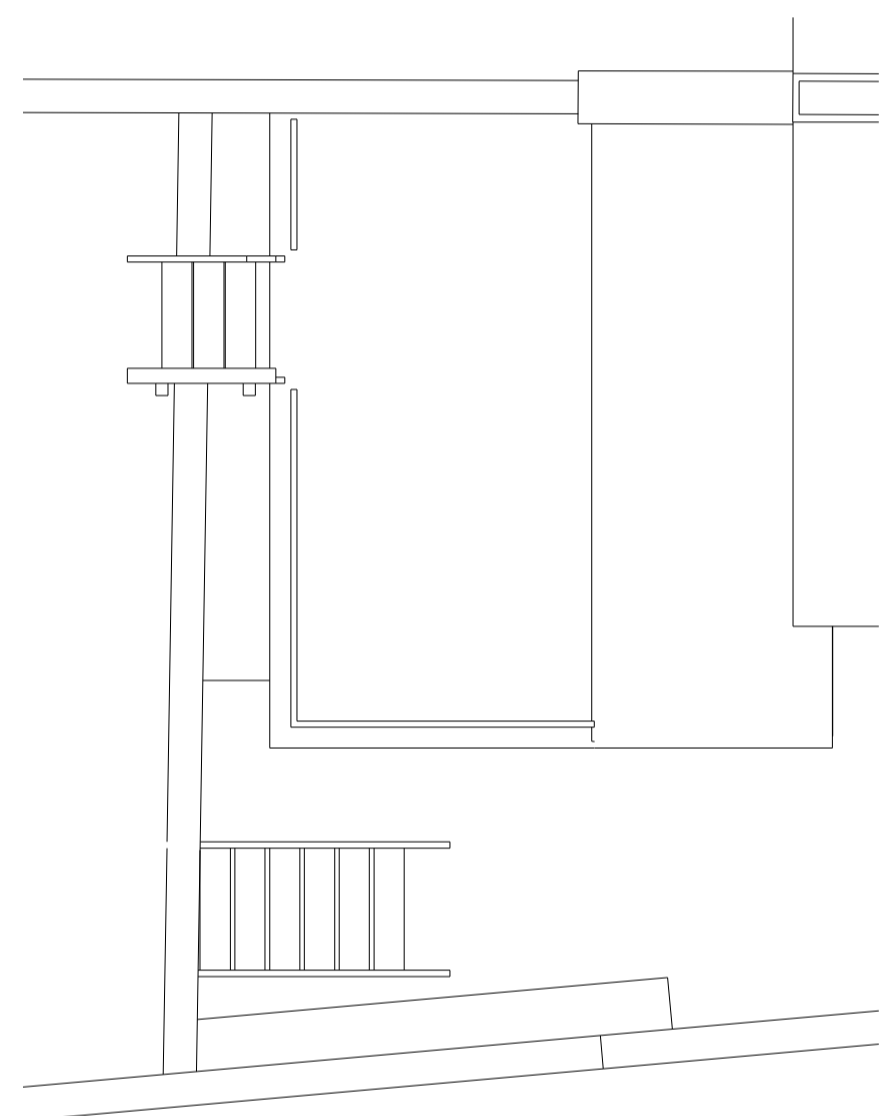

Roof Plan Existing

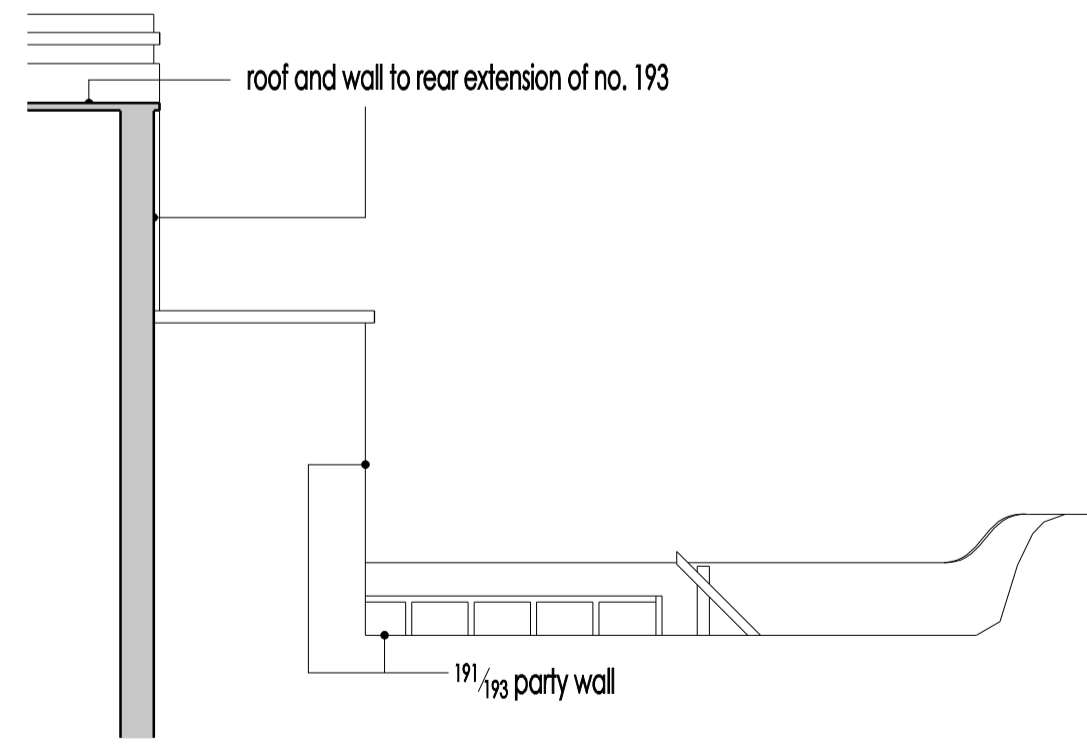


Section 1s Existing

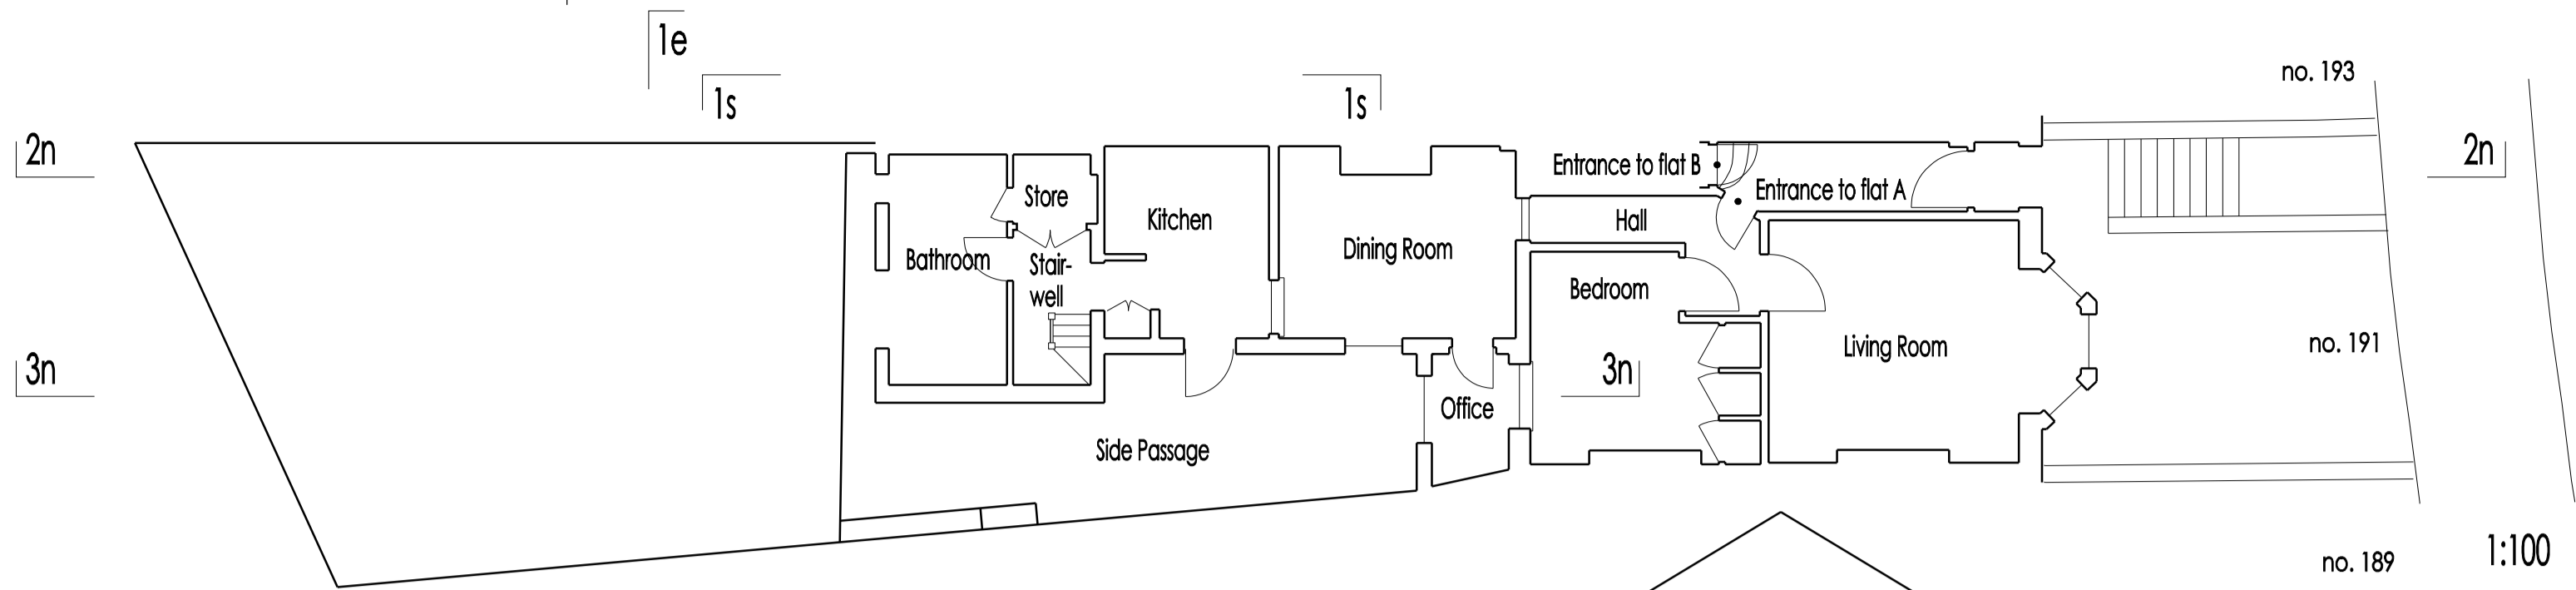


Ground Floor Plan Existing and Proposed No Changes

Section 2n Existing

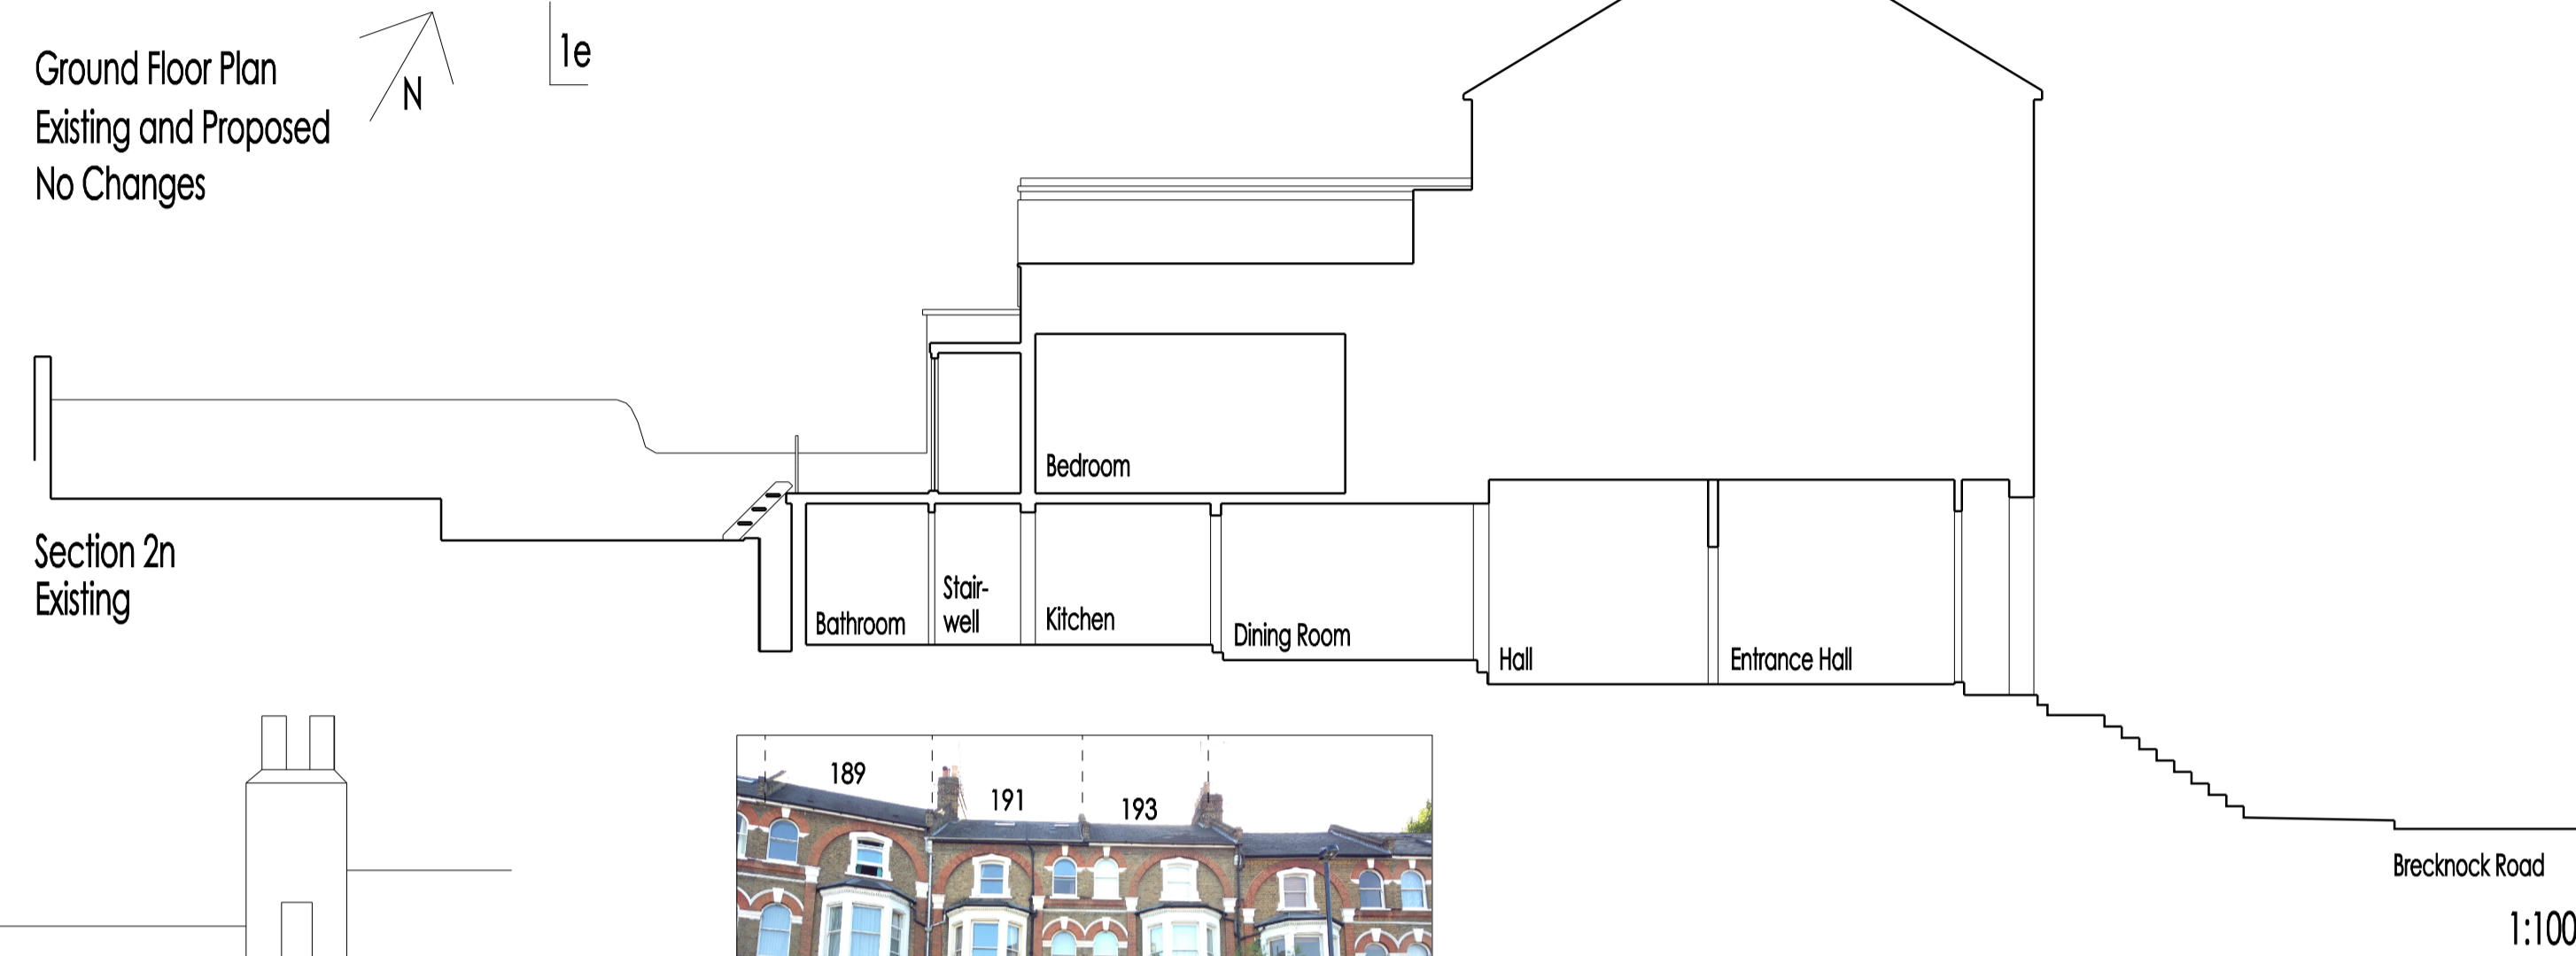


Section 1e Existing

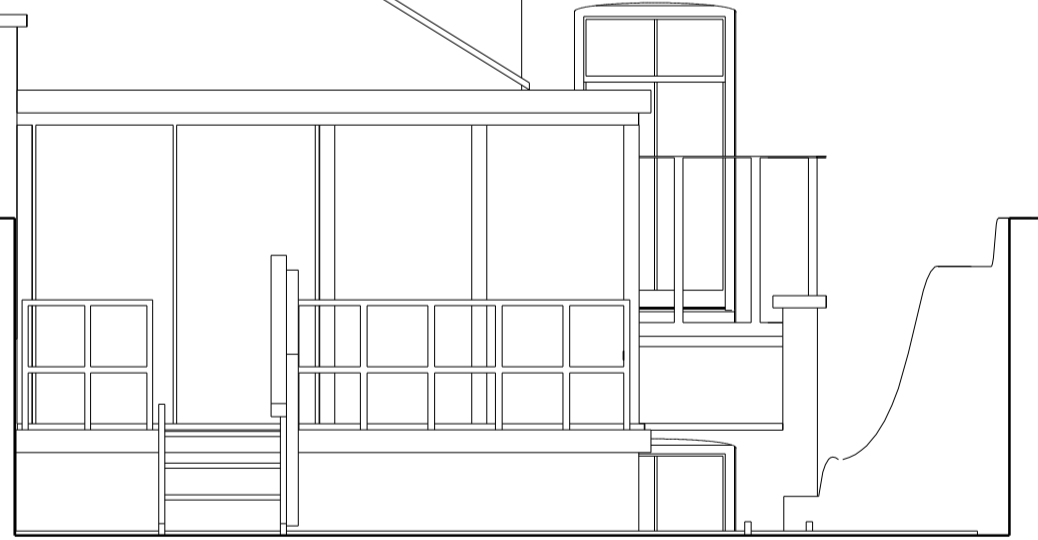

Section 3n Existing



Notes Existing

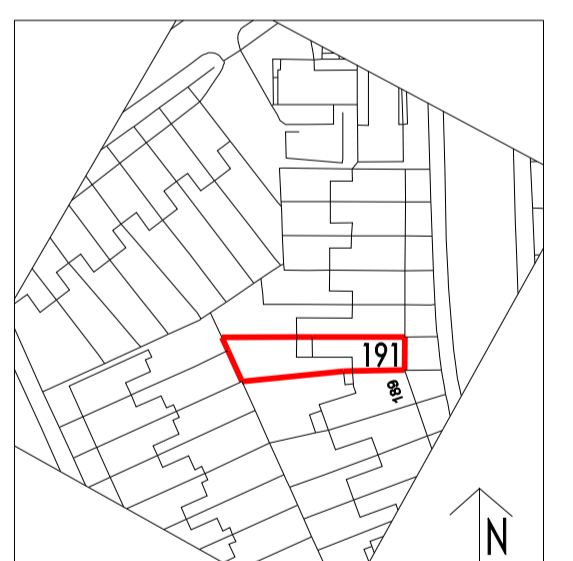

Location Plan

revisions

Goldsmith
chartered architects

77 Bartholomew Road
London N16 2AH
tel 020 7260 0678
fax 020 7215 0955

job
191A Brecknock Road N19 5AB
for
Tony Grey

drawing name	revision
Existing	
229 Su01	

status
For Approval

date	drawn by	paper size	scale
Oct '13	RG	A1	1:50
		A3	1:100

© Goldsmith Architects Limited