


WHITE ALUMINIUM ENTRANCE  
DOOR WITH OBSCURE  
FANLIGHT GLASS ABOVE

**FRONT ELEVATION**  
**SCALE 1:100 @ A3**


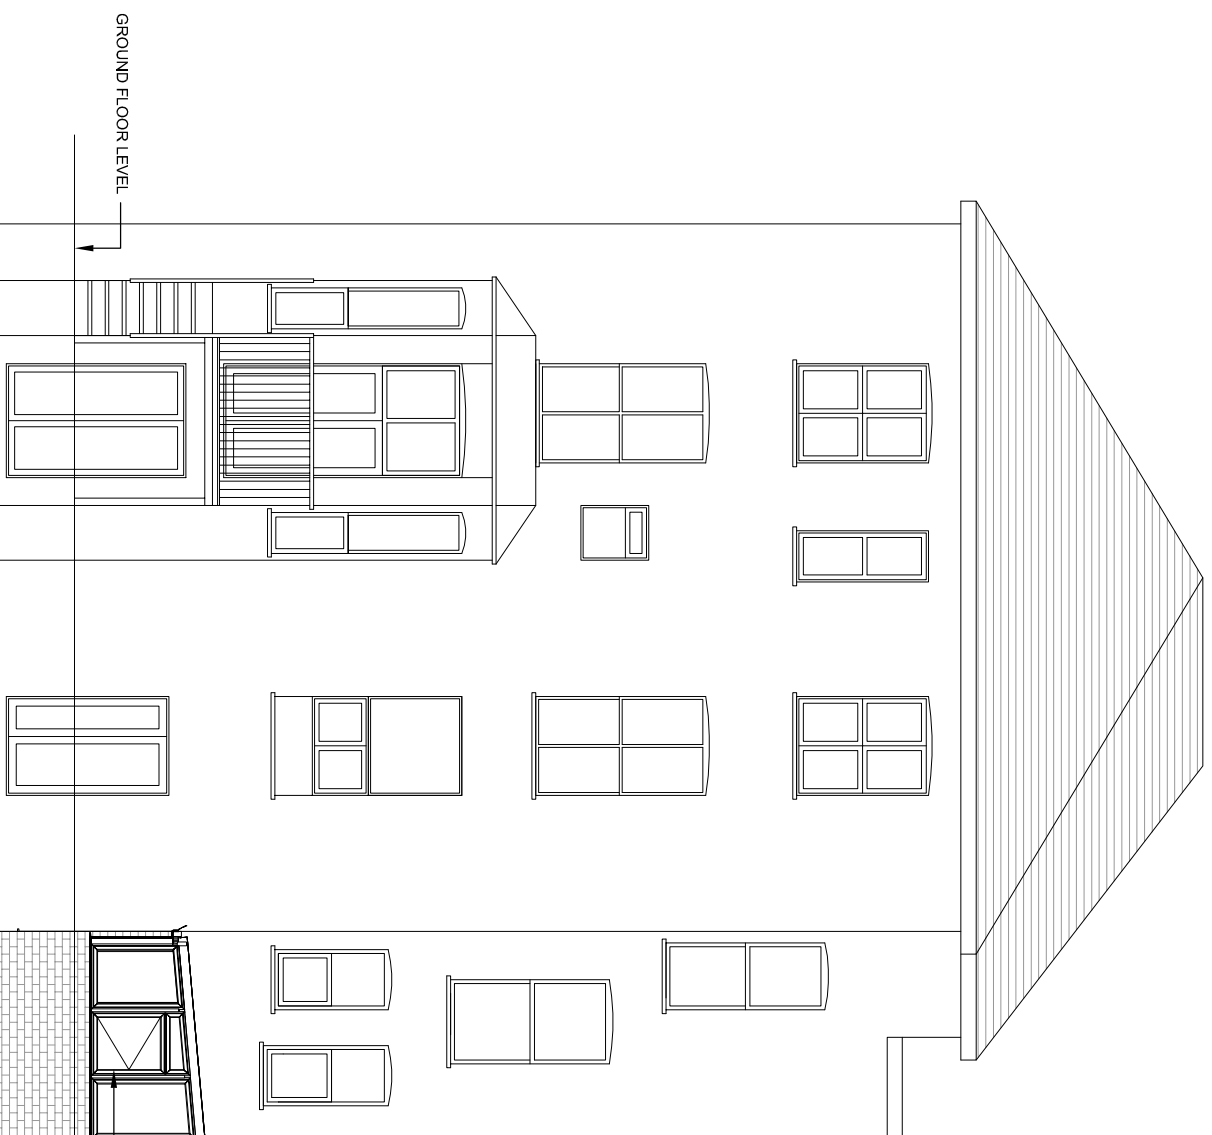


GROUND FLOOR LEVEL

WHITE ALUMINIUM DOOR AND WINDOW  
PRODUCTS WITH CLEAR GLAZING

**REAR ELEVATION**  
**SCALE 1:100 @ A3**

**APPROVED PLANS**  
**UNDER**  
**PLANNING REF -**  
**2013/22212/P**

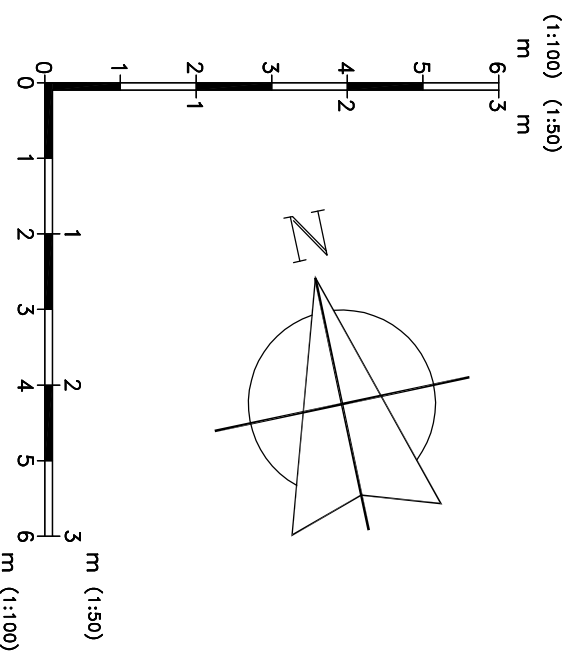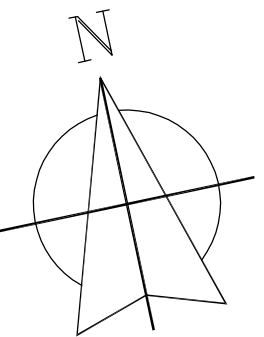

**NOTES**

1. All dimensions are in millimetres(mm) & levels in meters(m) unless noted otherwise.
2. This drawing to be read in conjunction with all relevant specifications.
3. All work to comply with the relevant British Standards, GGF Codes of Practice and Building Regulations if non exempt.

**PROJECT NUMBER**  
CL0539AR CL0579AR

**CLIENT**  
MR JEREMIE BENICHOU  
61A PRIORITY ROAD  
LONDON  
NW6 3NH

**TITLE**  
PROPOSED FRONT AND REAR ELEVATIONS

DRAWN	CHECKED	DATE	SCALE
L.KONIDIS	SR	16-04-13	AS SHOWN @ A3
DRG. NO. 5576/05			REVISION

**Everest** Fit the Best  
UNIT 7  
NORTH ORBITAL  
COMMERCIAL PARK  
NAPSBUURY LANE  
ST ALBANS  
AL1 1XB