



no. 32

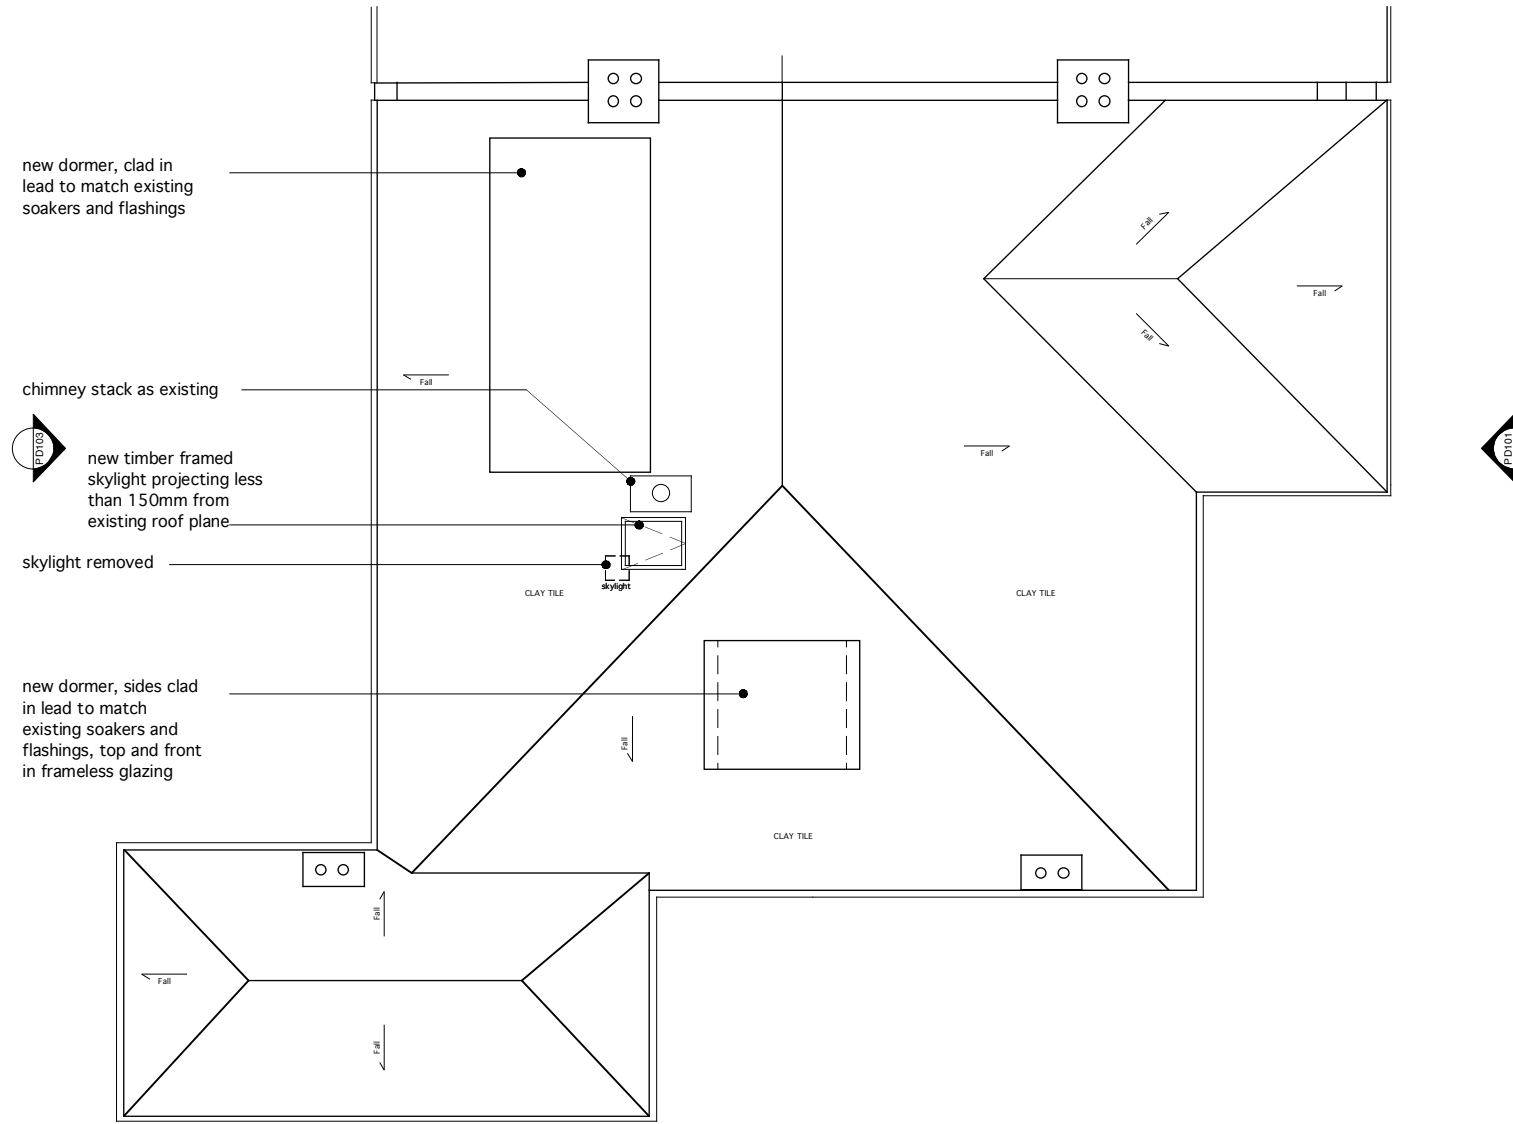

no. 28

 

**Notes**


These plans and specifications prepared by Robert Dye Associates as instruments of professional service shall remain the property of Robert Dye Associates

These plans may not be copied or re-used without the express written consent of Robert Dye Associates. The use of these plans for construction is permitted only when specifically released for construction reference by a dated authorised signature.

These plans are project and site specific and shall only be used for their intended purpose unless otherwise permitted by written consent of Robert Dye Associates.

All dimensions shown are indicative and must be double checked on site by the contractor. Any inconsistencies found must be reported to Robert Dye Associates.

DO NOT SCALE FROM THE DRAWING

 

Rev	Date	Notes
A	22.10.13	central chimney stack

<b>robertdye</b>	
Robert Dye Associates Unit A2 Linton House 39-51 Highgate Road London NW5 1RS	
tel: 020 7267 9388	www.robertdye.com
fax: 020 7267 9345	email: info@robertdye.com
project <b>30 Menelik Road</b>	project no <b>224</b>
drawing <b>Proposed Roof Plan</b>	scale 1:100 @ A3 drawn by AB
drawing no <b>PD 004</b>	rev <b>A</b> date AUG 2013 dwg status planning