


- NOTES:
1. DO NOT SCALE
 2. DRAWINGS TO BE READ IN CONJUNCTION WITH ALL SERVICES AND STRUCTURAL ENGINEERS DRAWINGS & SPECIFICATIONS.
 3. © COPYRIGHT. DRAWINGS NOT TO BE REPRODUCED OR USED WITHOUT PRIOR WRITTEN CONSENT.

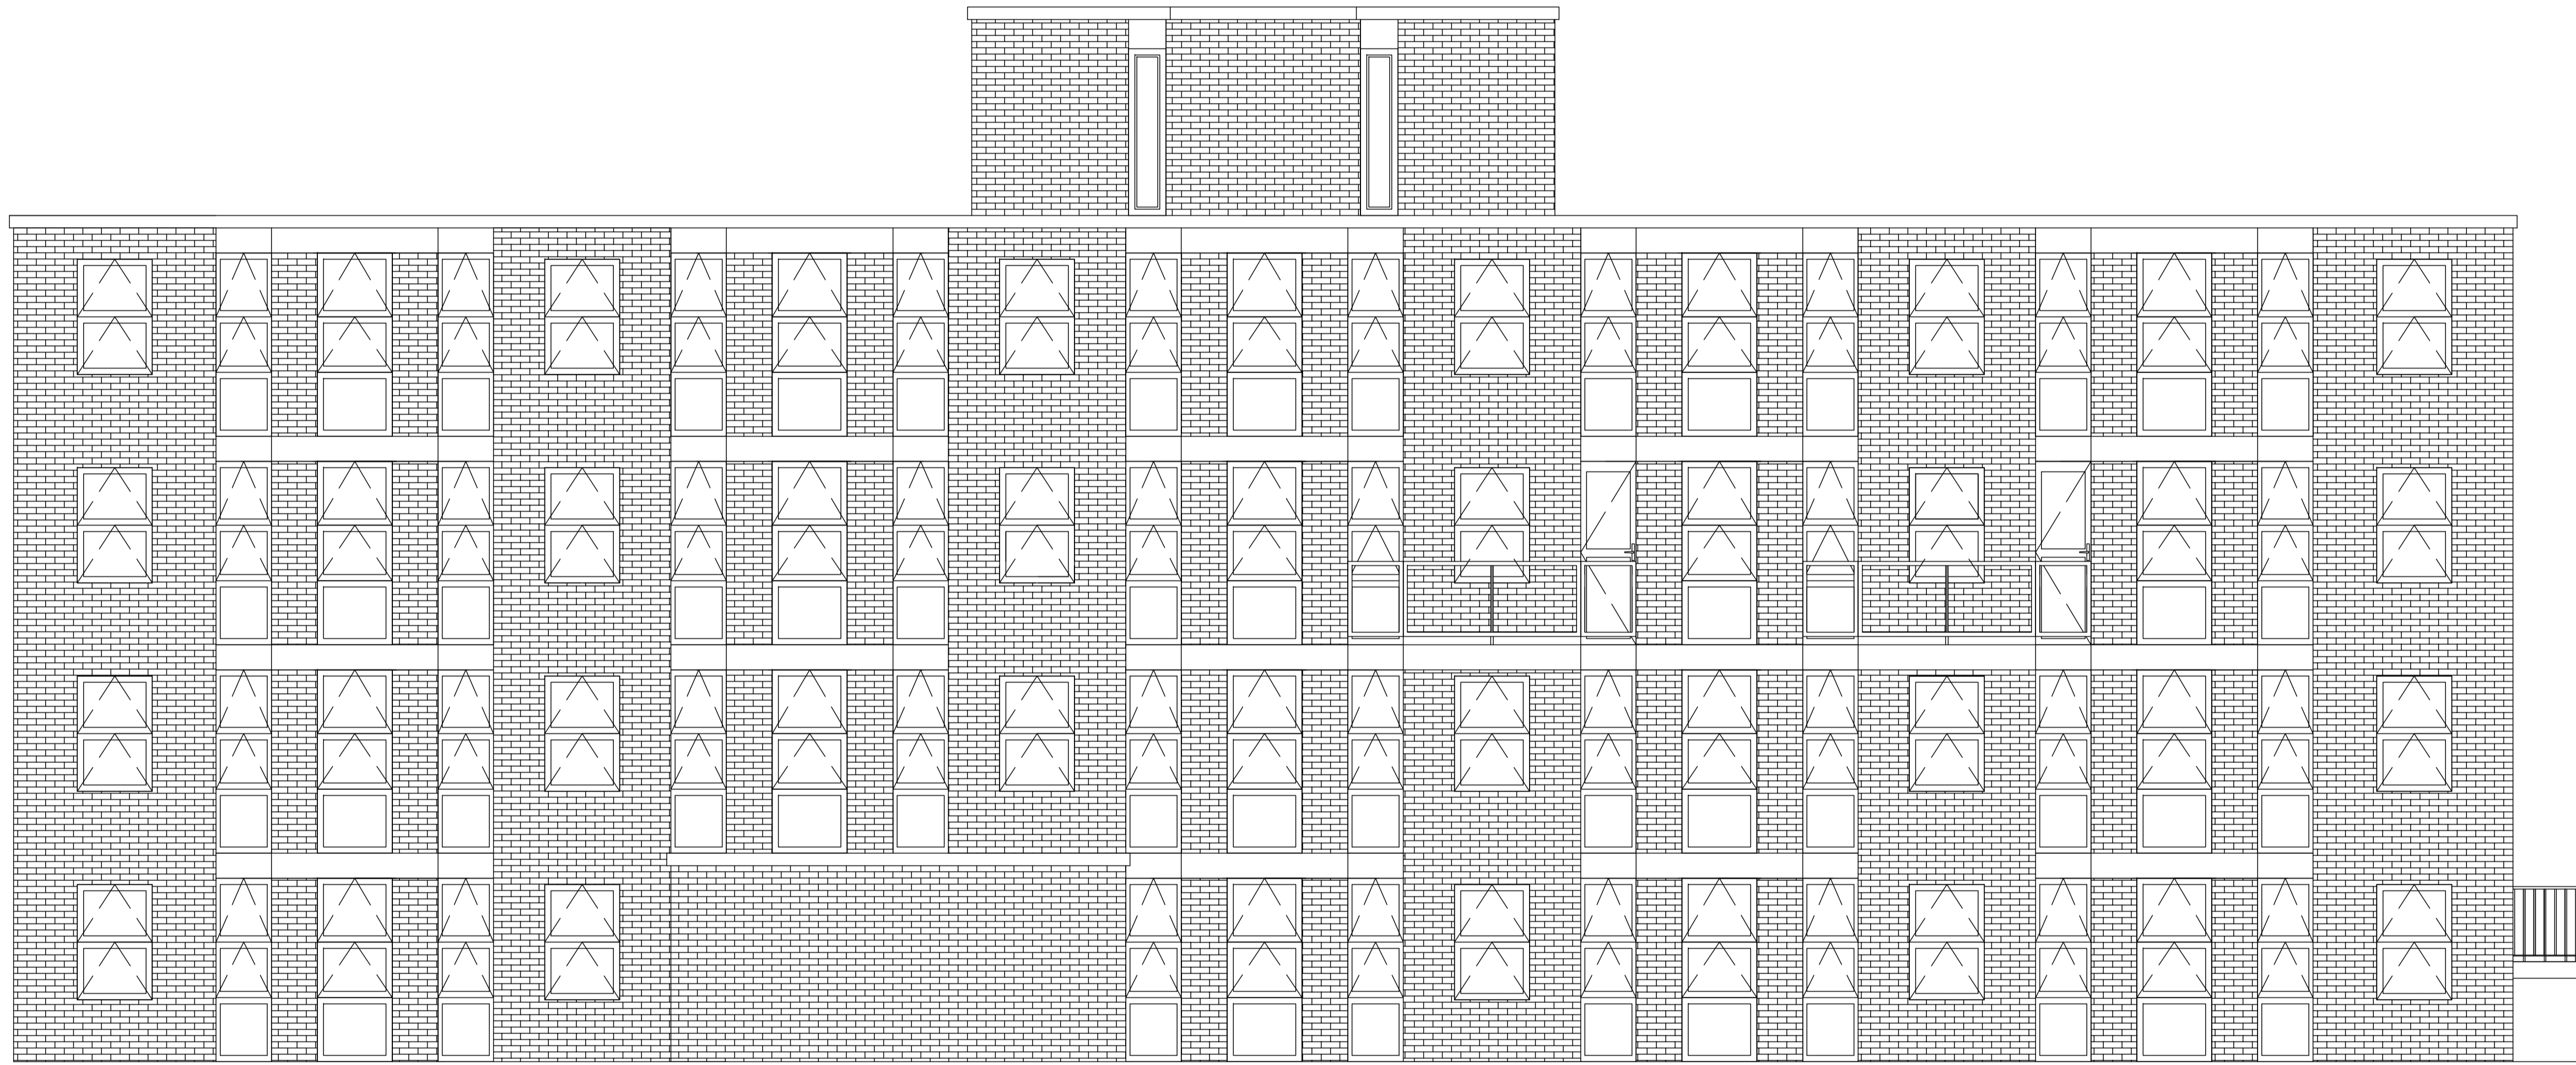

INFORMATION

REF	DATE	REVISION	DRAWN	CHECKED
SCALE @A1	DATE	DRAWN BY	CHECKED BY	
1:50	10/13	JB	JC	

DRAWING
Existing Rear Elevation

PROJECT
Window Replacement at
Rackstraw House

CLIENT
Central and Cecil Housing
Trust

RIDGE

BEAUMONT HOUSE TEL: 0118 932 3088
59 HIGH STREET FAX: 01993 815002
THEALE
READING
RG7 5AL www.ridge.co.uk

DRG NO	REV
130950_RH_A002	

FILE REFERENCE:
XREF FILE REFERENCE:

