


- NOTES:
1. DO NOT SCALE
 2. DRAWINGS TO BE READ IN CONJUNCTION WITH ALL SERVICES AND STRUCTURAL ENGINEERS DRAWINGS & SPECIFICATIONS.
 3. © COPYRIGHT. DRAWINGS NOT TO BE REPRODUCED OR USED WITHOUT PRIOR WRITTEN CONSENT.

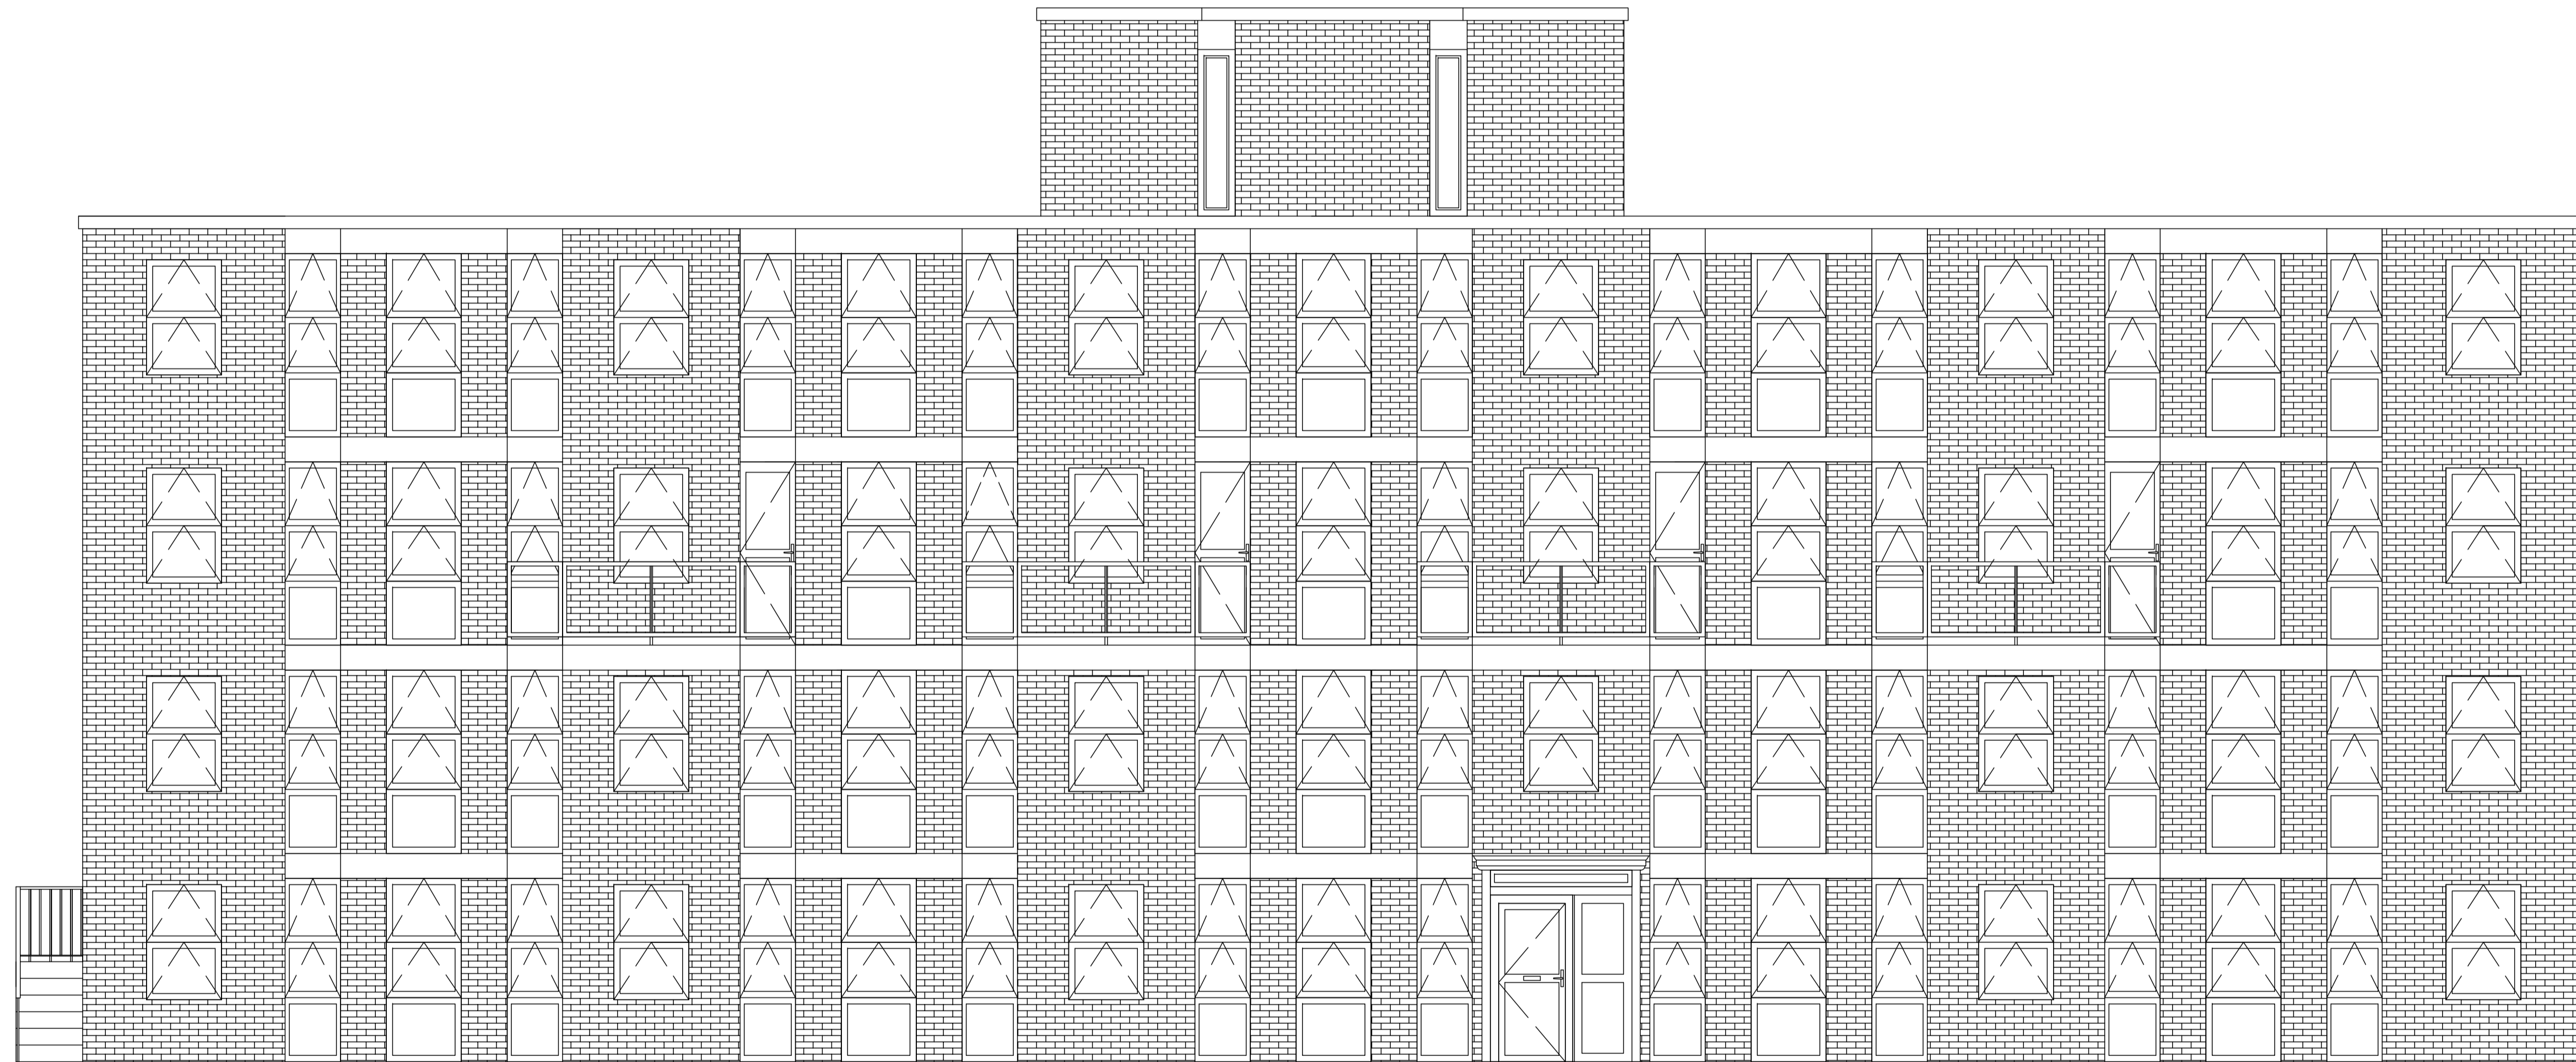

INFORMATION

| REF | DATE | REVISION | DRAWN | CHECKED |
|-----------|-------|----------|------------|---------|
| SCALE @A1 | DATE | DRAWN BY | CHECKED BY | |
| 1:50 | 10/13 | JB | JC | |

DRAWING
Proposed Front Elevation

PROJECT
Window Replacement at
Rackstraw House

CLIENT
Central and Cecil Housing
Trust

RIDGE

BEAUMONT HOUSE TEL: 0118 932 3088
59 HIGH STREET FAX: 01993 815002
THEALE
READING
RG7 5AL www.ridge.co.uk

DRG NO
130950_RH_A005

FILE REFERENCE:
XREF FILE REFERENCE:

