
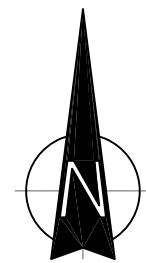


NOTES:

1. DO NOT SCALE
2. DRAWINGS TO BE READ IN CONJUNCTION WITH ALL SERVICES AND STRUCTURAL ENGINEERS DRAWINGS & SPECIFICATIONS.
3. © COPYRIGHT. DRAWINGS NOT TO BE REPRODUCED OR USED WITHOUT PRIOR WRITTEN CONSENT.

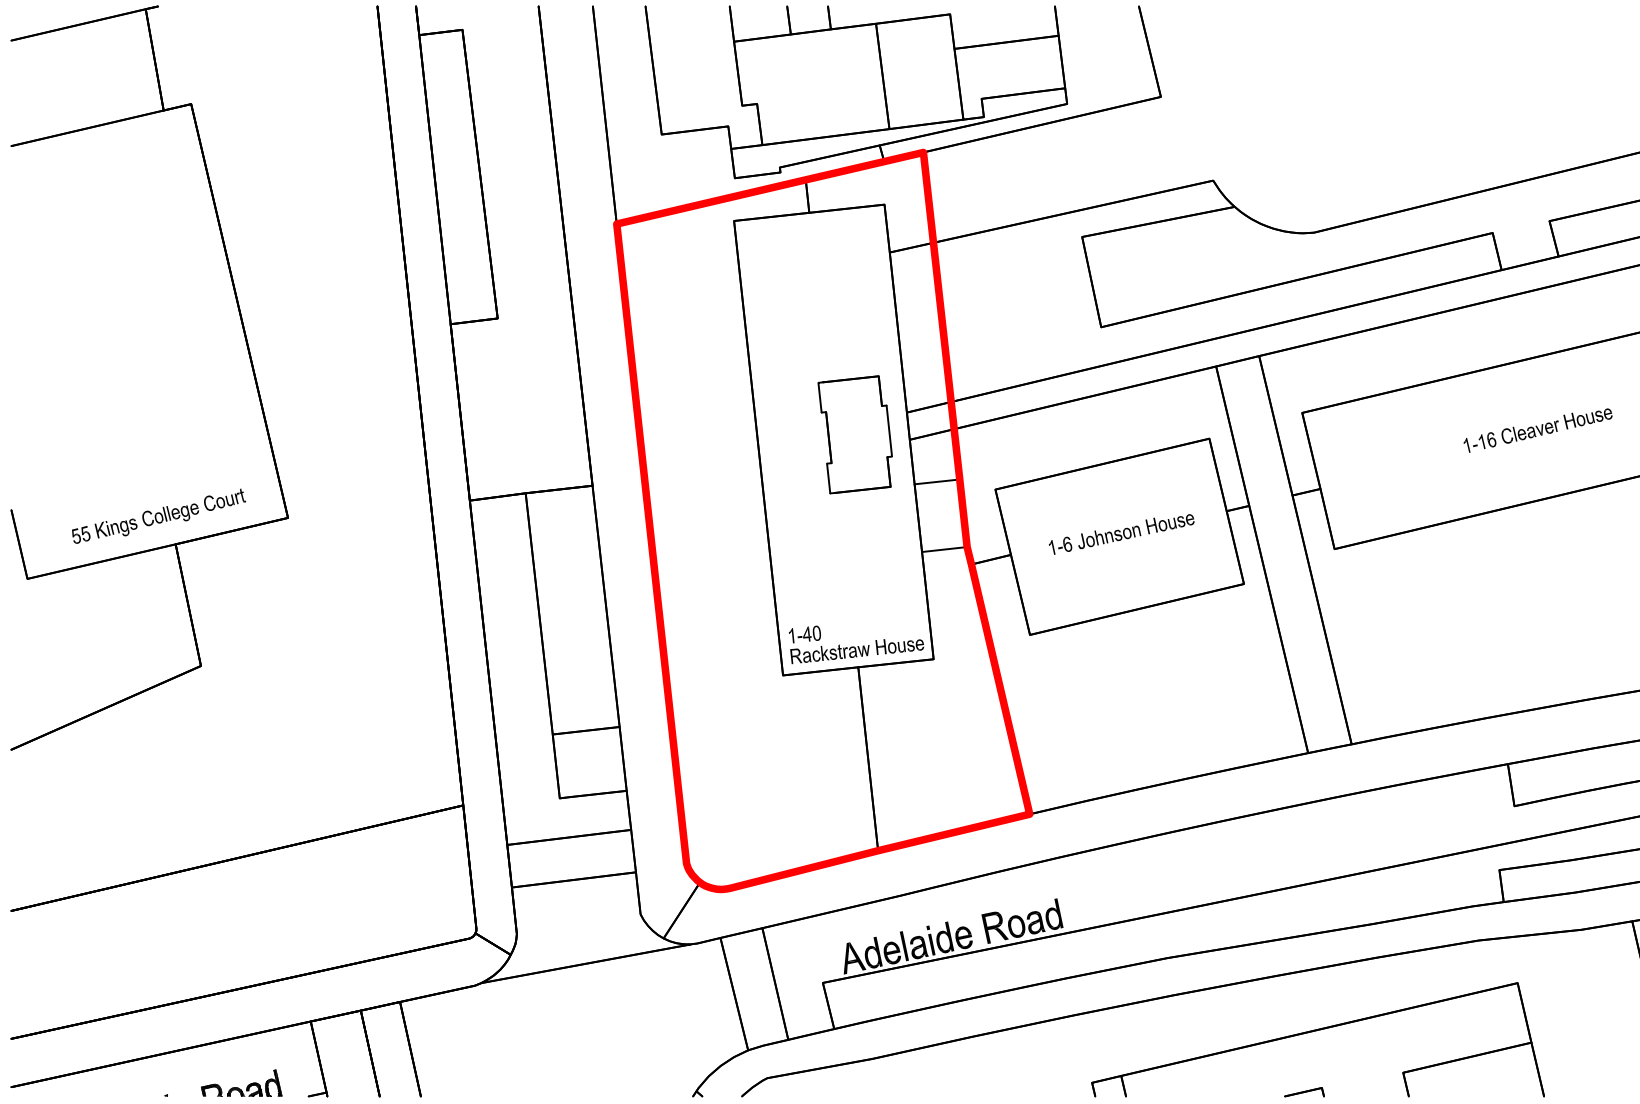

PRELIMINARY

REF	DATE	REVISION	DRN	CHK
SCALE @A4	DATE	DRAWN BY	CHECKED BY	
1:1250	10.13	JB	JC	

DRAWING
Site Plan
Rackstraw House

PROJECT
Window Replacement at

CLIENT
Central and Cecil Housing Trust

RIDGE

BEAUMONT HOUSE TEL: 0118 932 3088
 59 HIGH STREET FAX: 01993 815002
 THEALE
 READING RG7 5AL www.ridge.co.uk

DRG NO	REV
130950_RH_P02	
FILE REFERENCE:	
XREF FILE REFERENCE:	

