


NOTES:



clay tiles
red painted clay tiles
white painted render
brick

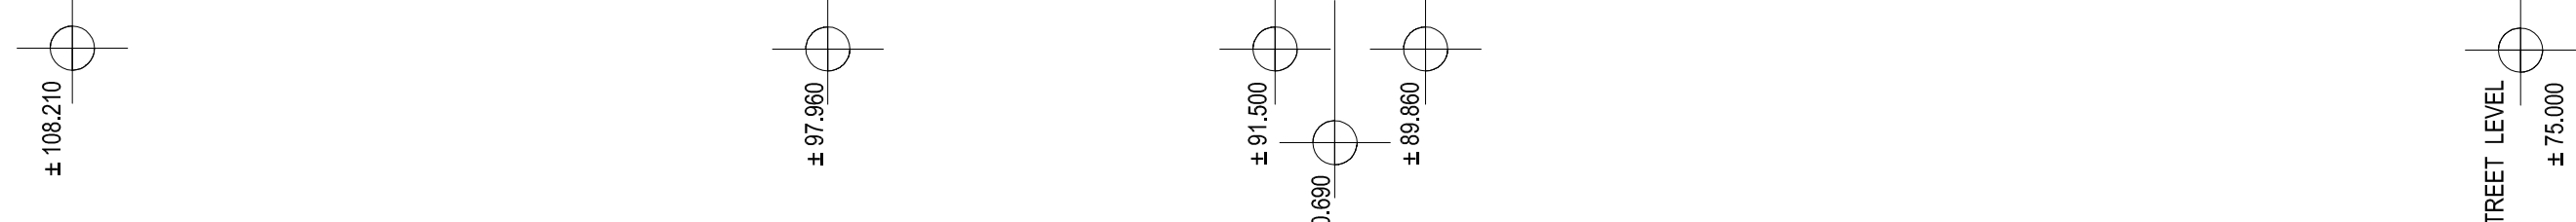

01 EXISTING FRONT Elevation
1:100 @A4

ST. ANDREW CHURCH
FROGNAAL STREET
PALACE COURT

PLANNING
SUBMISSION



02 EXISTING BACK Elevation
1:100 @A4

ST. ANDREW CHURCH
WHITE LODGE (252 FINCHLEY ROAD)
brick
clay tiles



OSPREY COURT (254 FINCHLEY ROAD)

FINCHLEY ROAD
Historic Scheme

PARRITT LENG
5 Church Street
London E 6 3JT
Tel : 020 7239 8949
Fax : 020 7239 8649

All drawings are in metric unless noted otherwise. Do not
alter dimensions. All drawings are for information only and
may not be published, used or distributed without written consent of
the Architect.
Project Name: FINCHLEY ROAD

Design File: A-060-0000
Scale: 1:100 @ A1, 1:50 @ A3
Project Number: 134
Description: EXISTING ELEVATIONS

By: Check
No. Date Issues and Revisions
A-060
REVISED
01