


new glazed enclosure
to existing terrace

new glazing to
existing openings

new rain screen
panels

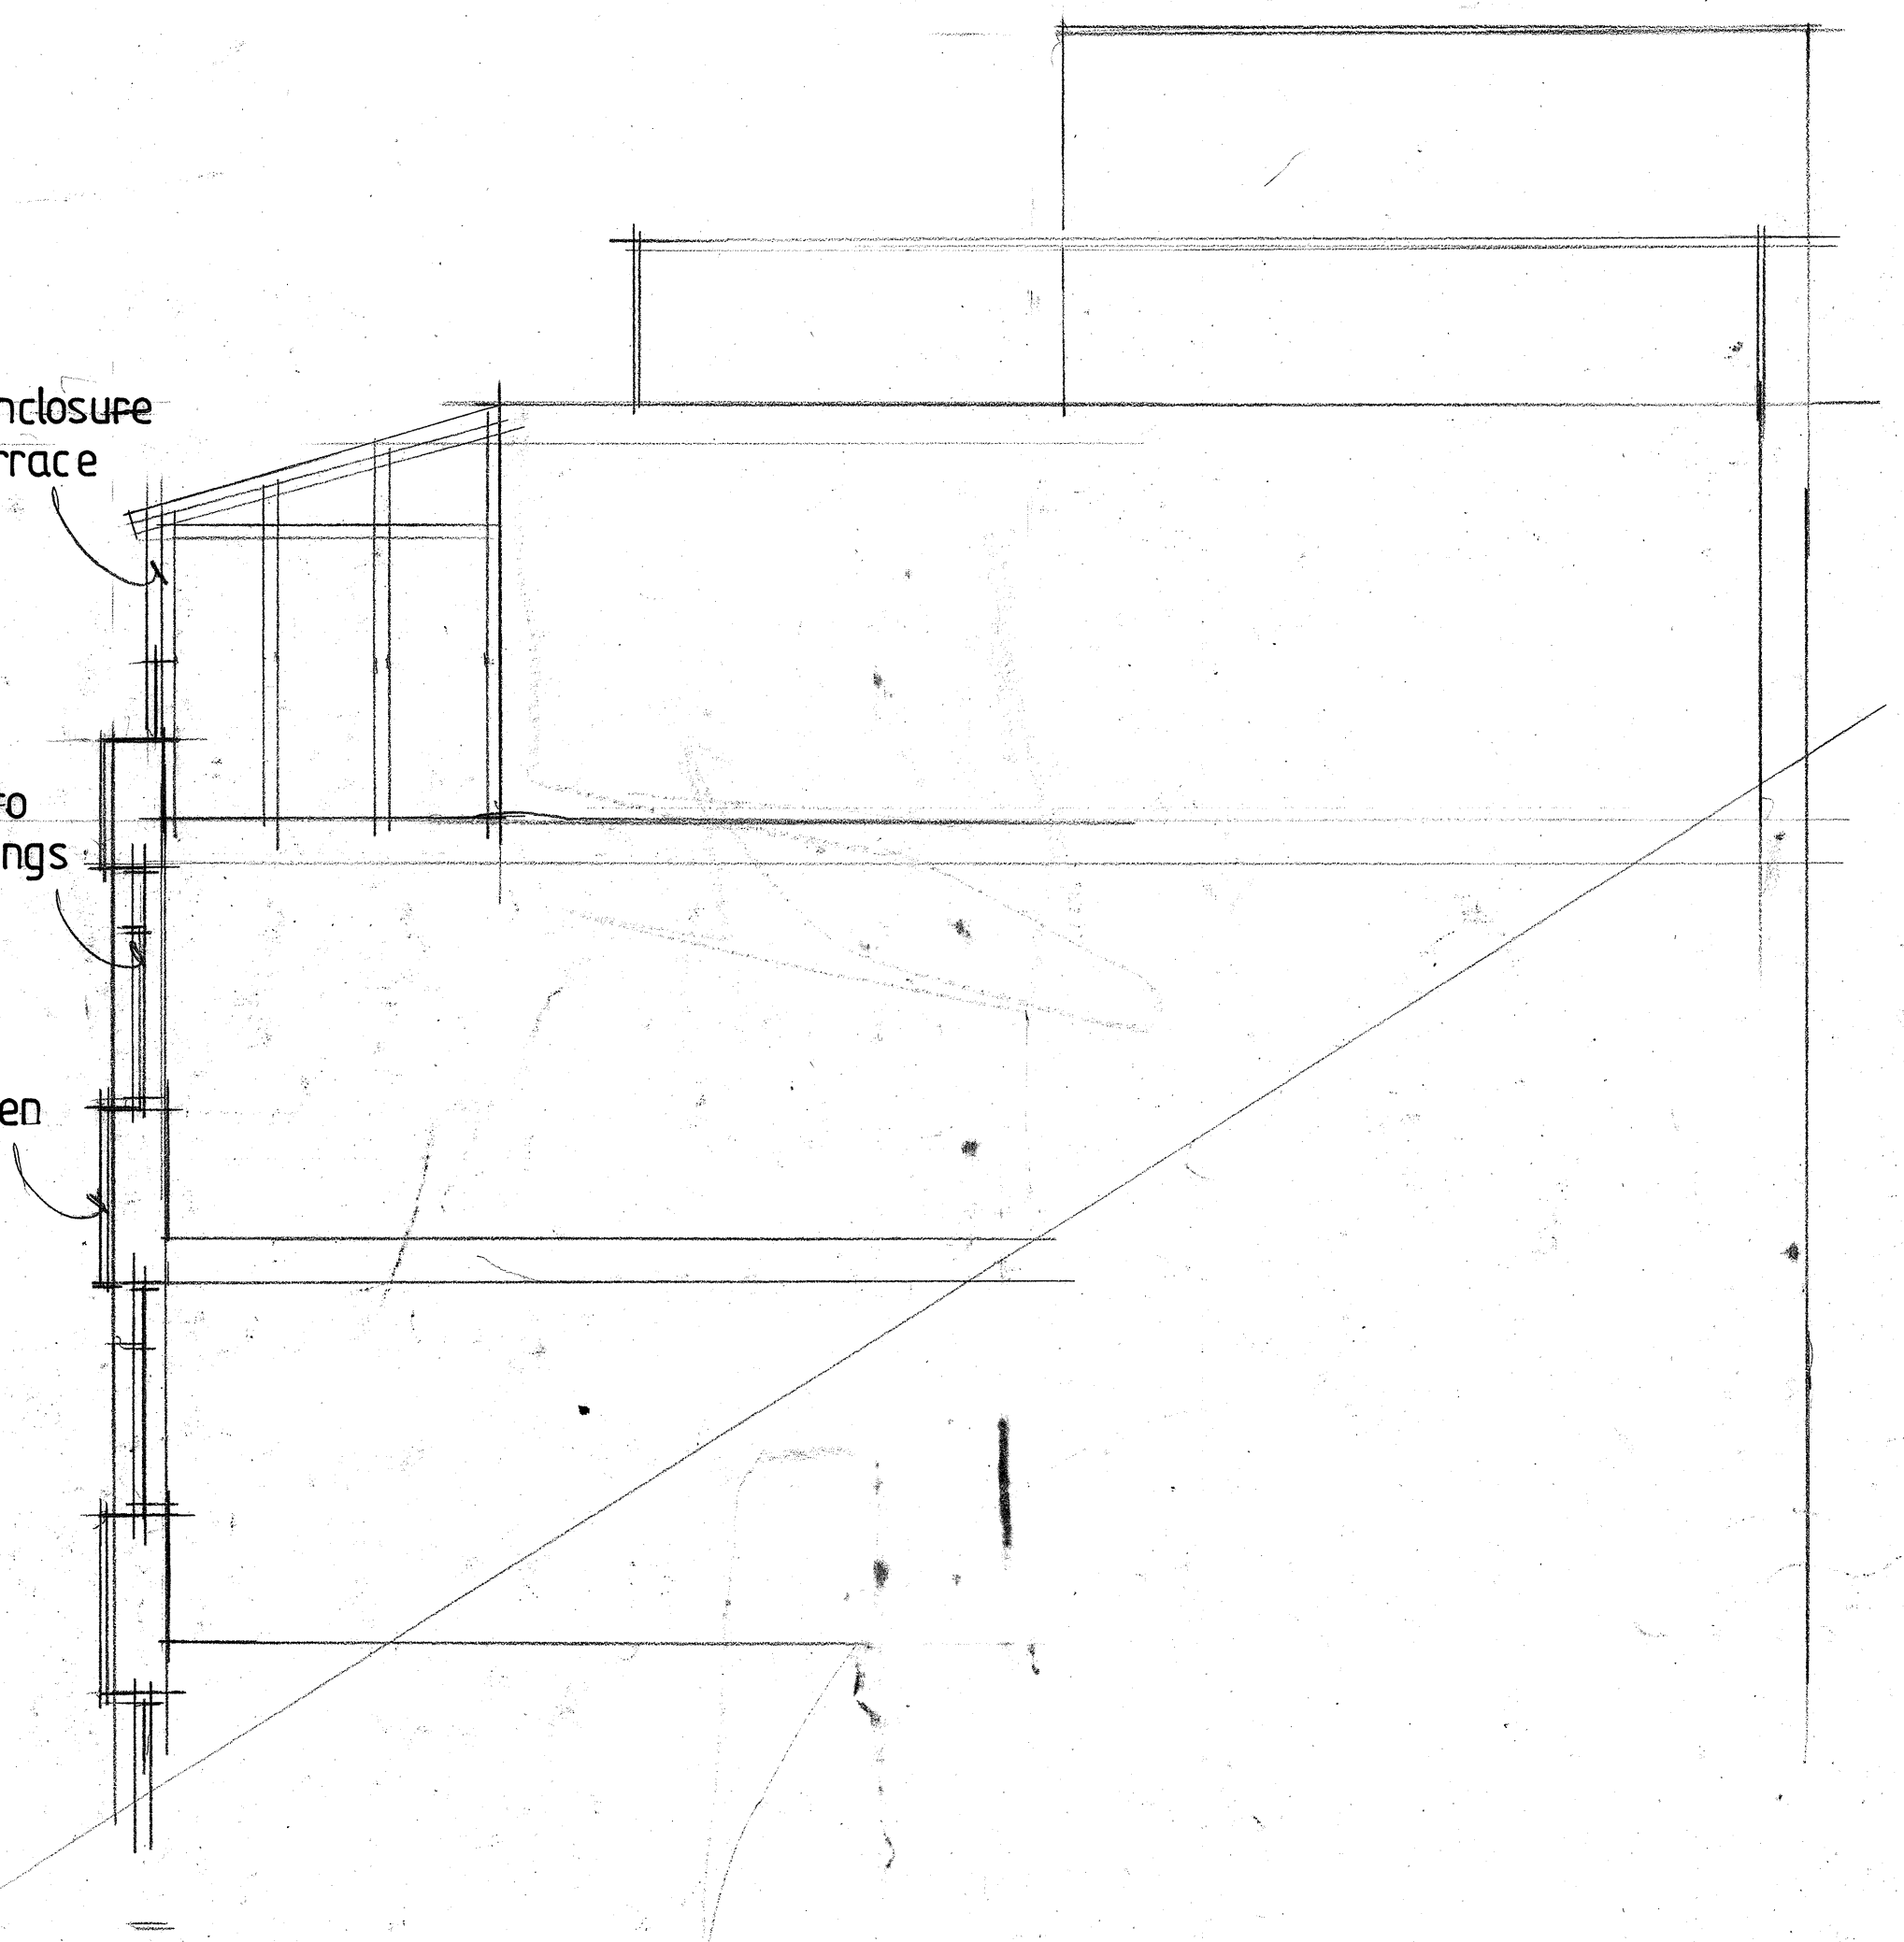

DATE	FELDMANDESIGN COMPANY LIMITED	REV
2 BELSIZE PARK MEWS HAMSTEAD LONDON NW3 5BL TELEPHONE 0207 794 4447 EMAIL admin@feldmandesign.co.uk		
PROJECT	BARIKAT HOUSE	
CLIENT	RION INVESTMENTS	
DRAWING	FRONT ELEVATION PROPOSED	
DRAWING NUMBER	DH 12	
DRAWN	SCALE	DATE
mf	1:50	

DO NOT SCALE THIS DRAWING IS TO SHOW DESIGN INTENT ONLY. THE CONTRACTOR IS TO VERIFY ALL DIMENSIONS ON SITE BEFORE COMMENCING ANY WORKS. COPYRIGHT OF THIS DRAWING IS RETAINED AND NO PART MAY BE REPRODUCED WITHOUT PRIOR PERMISSION