


PART SIDE ELEVATION

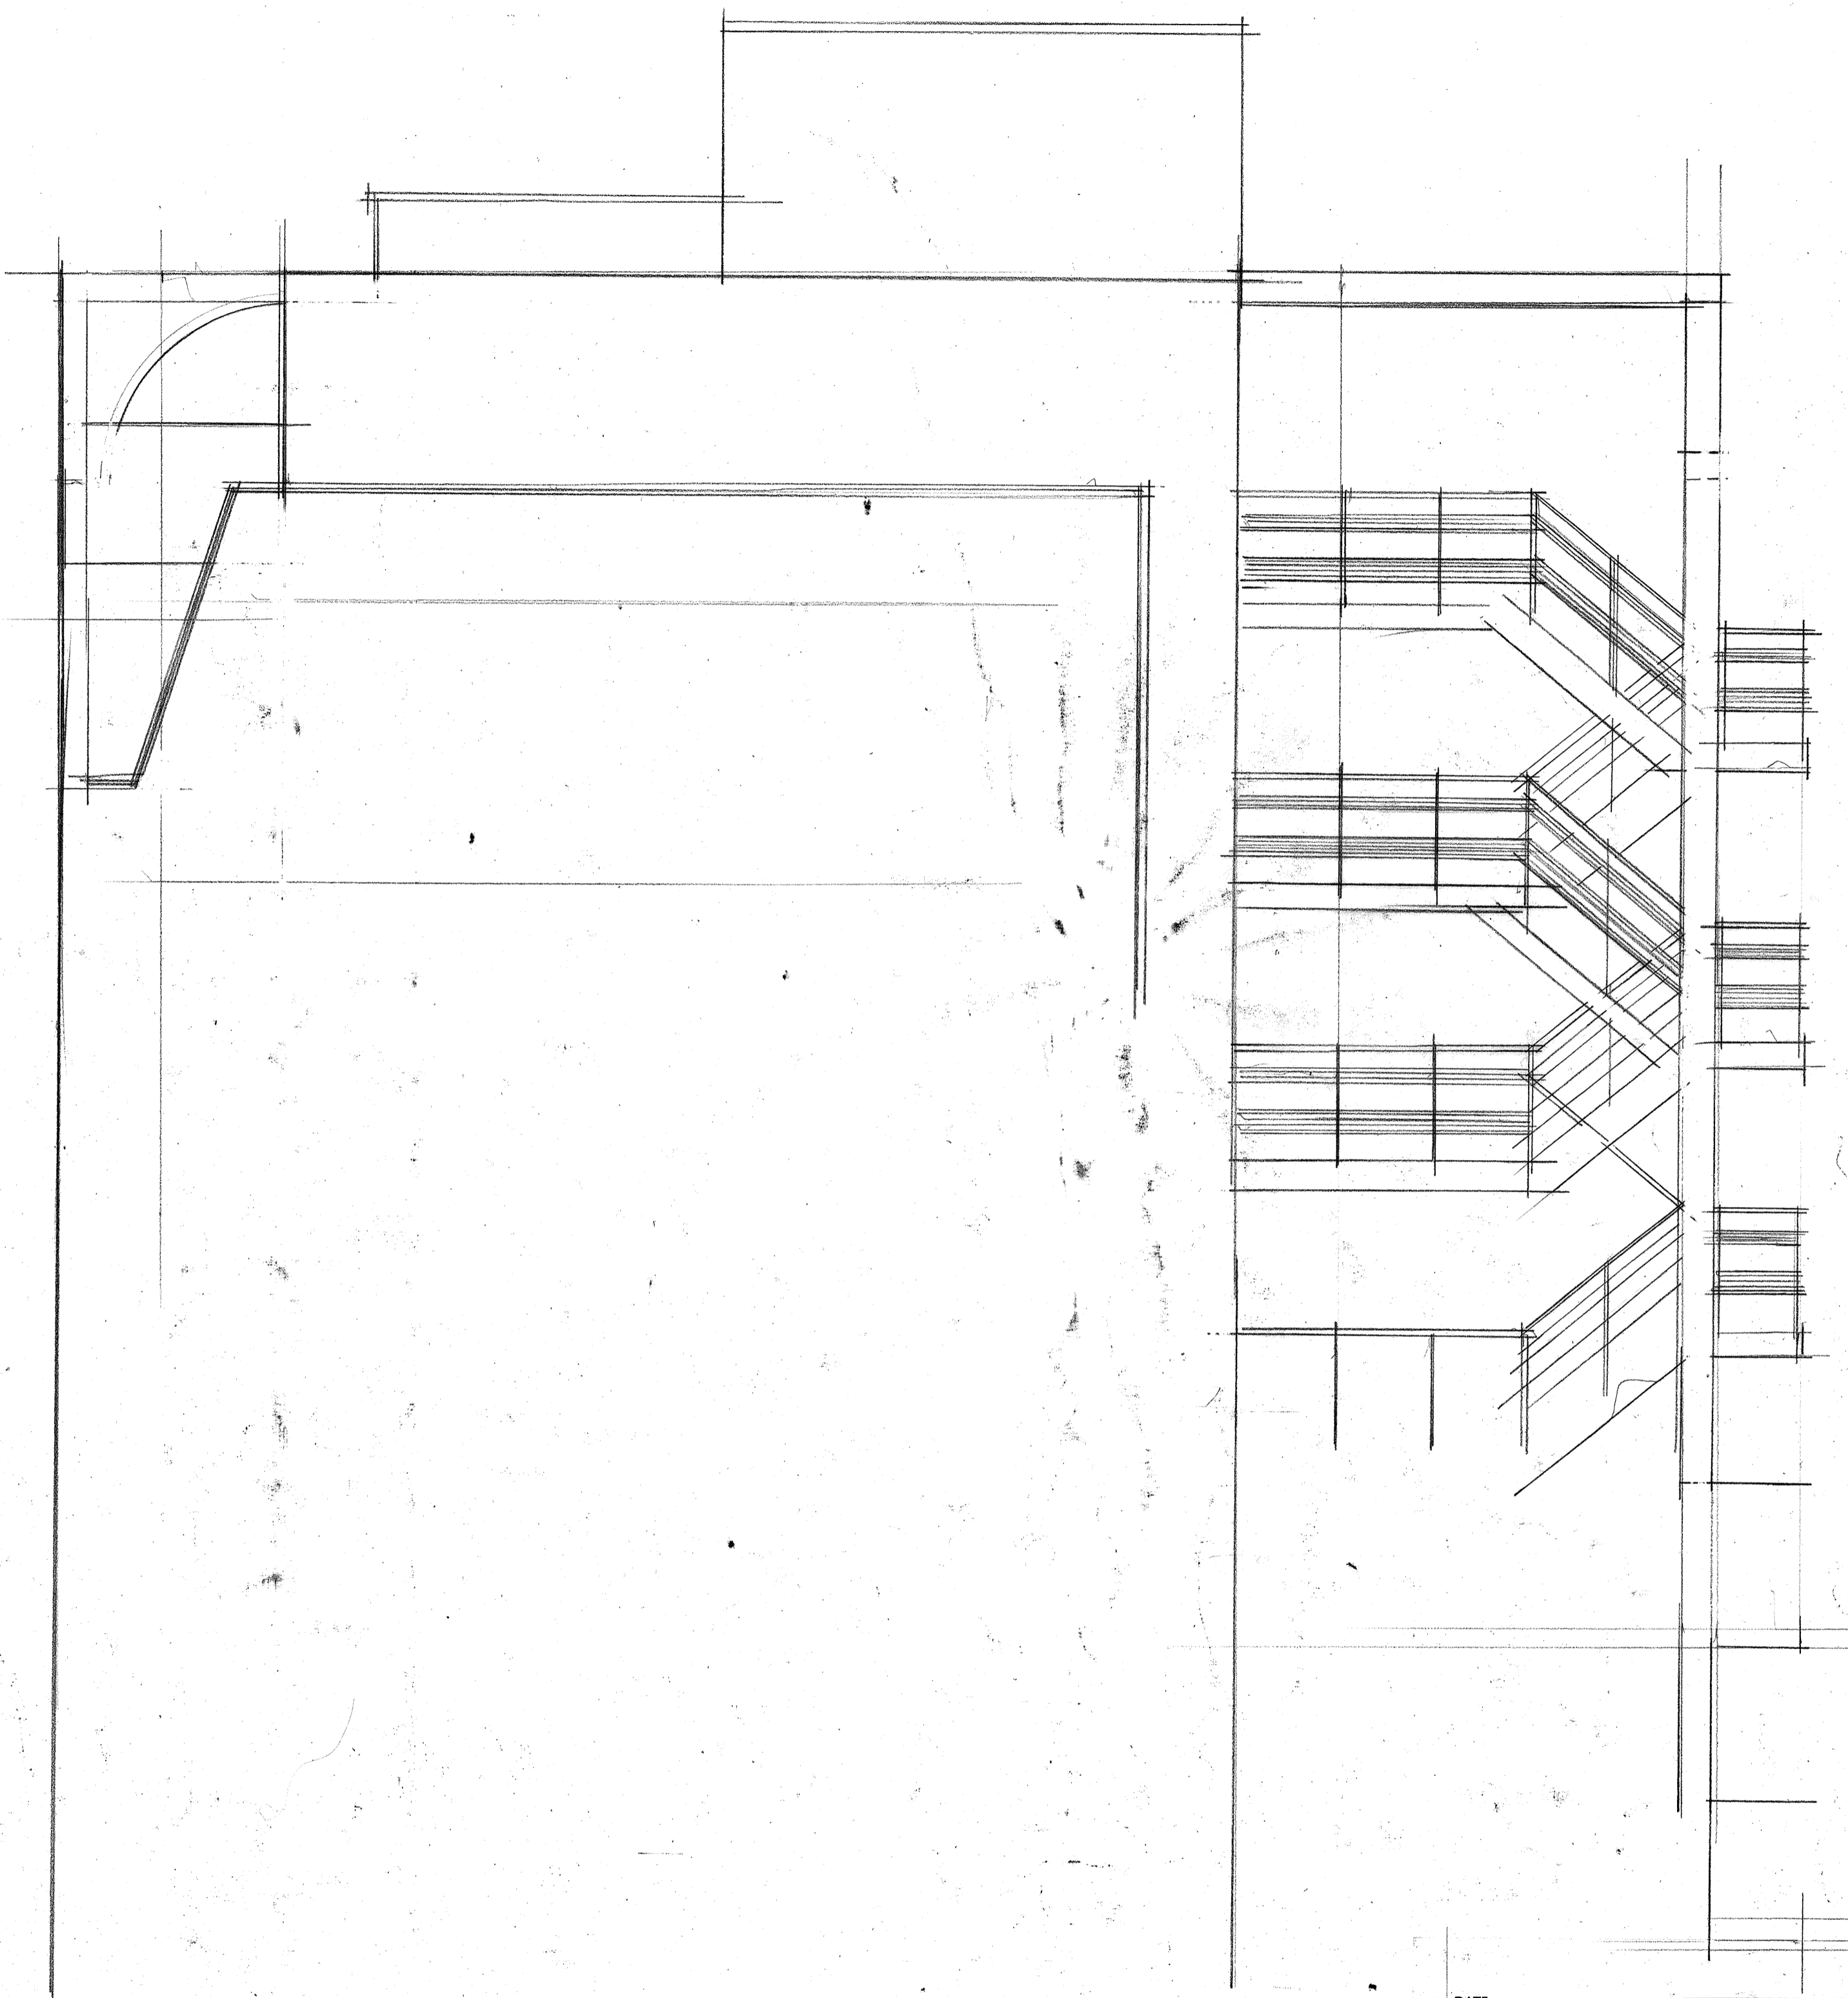

DATE		REV	
FELDMANDESIGN COMPANY LIMITED 2 BELSIZE PARK MEWS HAMPSTEAD LONDON NW3 5BL TELEPHONE 0207 734 4447 E-MAIL admin@feldmandesign.co.uk			
PROJECT	BARKAT HOUSE		
CLIENT	RION INVESTMENTS		
DRAWING	REAR ELEVATION AS EXISTING		
DRAWING NUMBER	DH 13		
DRAWN	SCALE	DATE	
mf	1:50		

DO NOT SCALE THIS DRAWING IS TO SHOW DESIGN INTENT ONLY. THE CONTRACTOR IS TO VERIFY ALL DIMENSIONS ON SITE BEFORE COMMENCING ANY WORKS. COPYRIGHT OF THE DRAWING IS RETAINED AND NO PART MAY BE REPRODUCED WITHOUT PRIOR PERMISSION.