

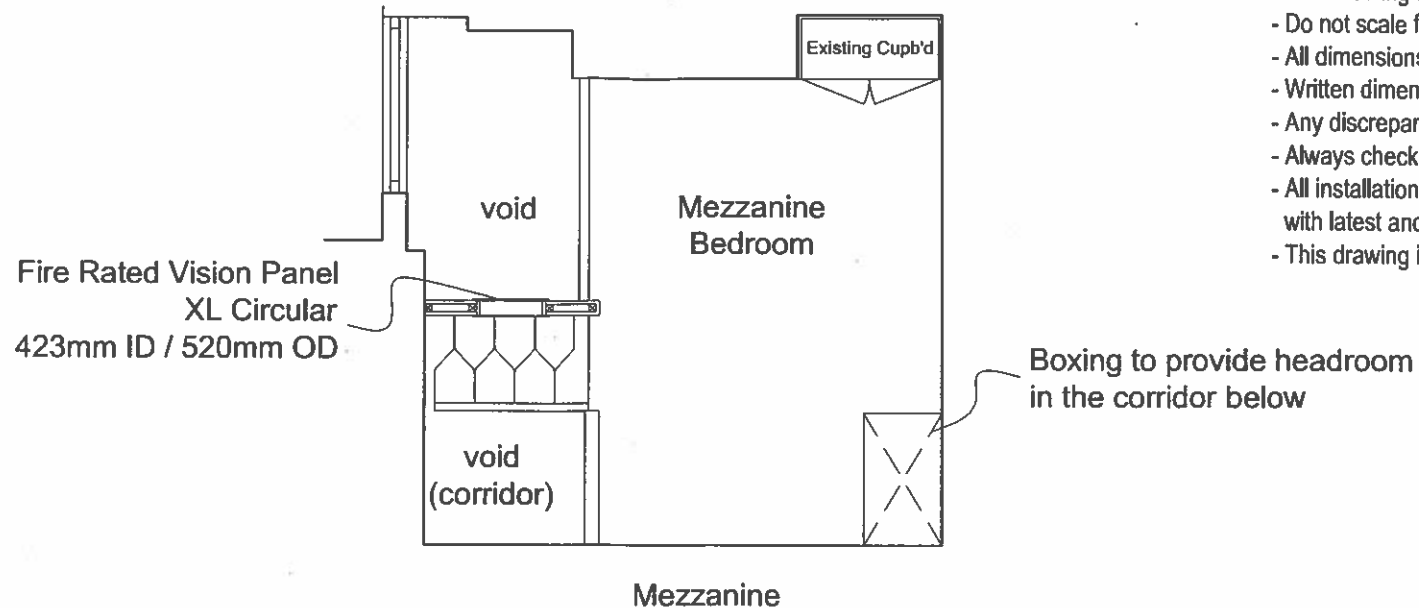


0m 1m 2m 5m 10meters

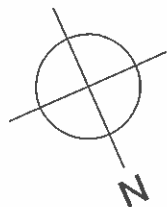

NOTE:

- This drawing is to be read in conjunction with the Specification of Works
- Do not scale from this drawing
- All dimensions and levels should be checked on site
- Written dimensions to take precedence over scaled
- Any discrepancy is to be notified to Architect immediately
- Always check for the latest revision of this drawing
- All installations and materials to be installed and carried out in accordance with latest and relevant Building Regulations as a minimum acceptable standard
- This drawing is copyright of AGAP Ltd

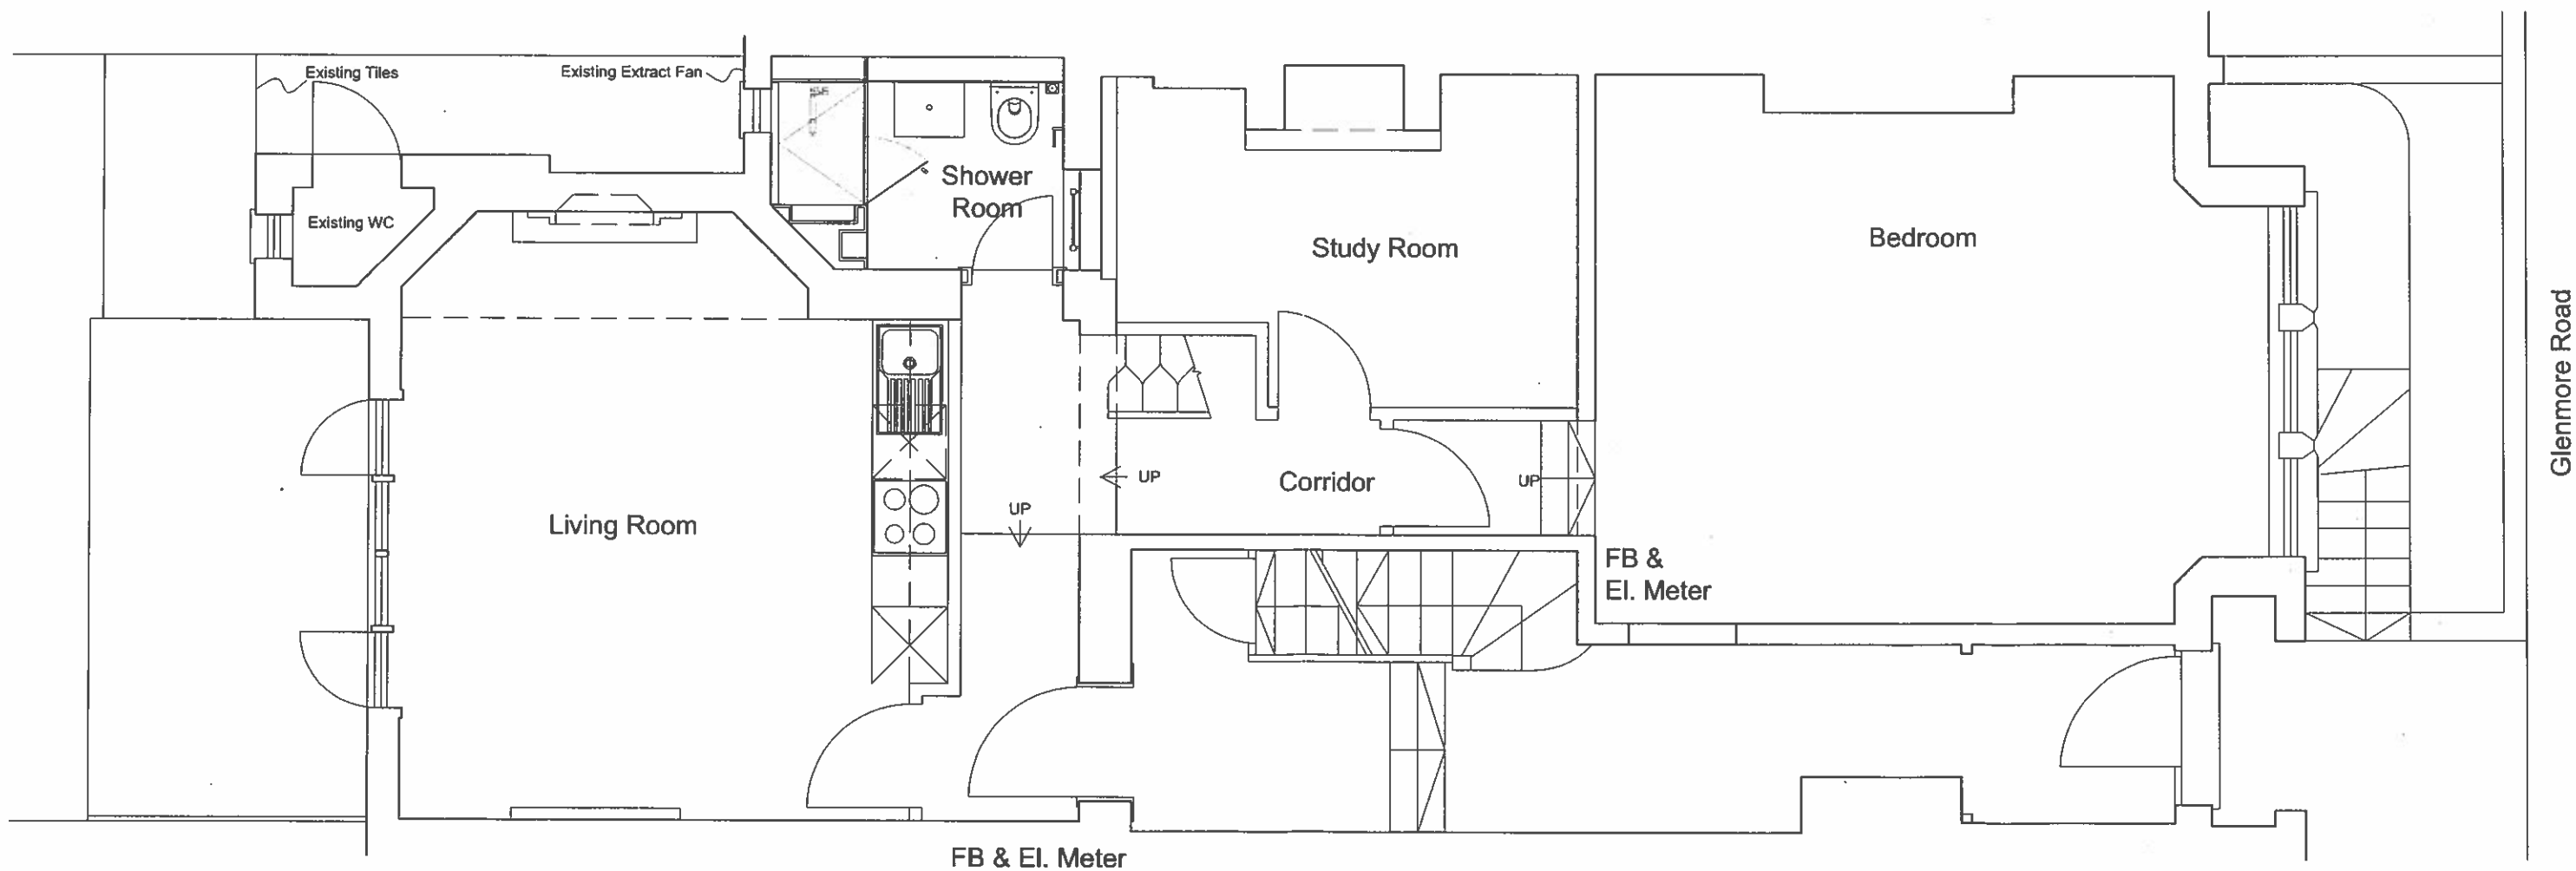

| Rev | Date | Description |
|-----|------------|--------------------|
| A | 4 Oct 2013 | Layout Alterations |

agap
ARCHITECTS

24 Undine Road, London E14 9UW t: 020 8123 8753 f: 020 8711 8753
info@agaparchitects.com www.agaparchitects.com


Client/Location:

35 Glenmore Road
London
NW3 4DA


Title: **Proposed Ground Floor Plan**

Date: 4 October 2013 Scale: 1:50@A3 Drawn: GK


Drawing no: 130615-P-3 Rev.

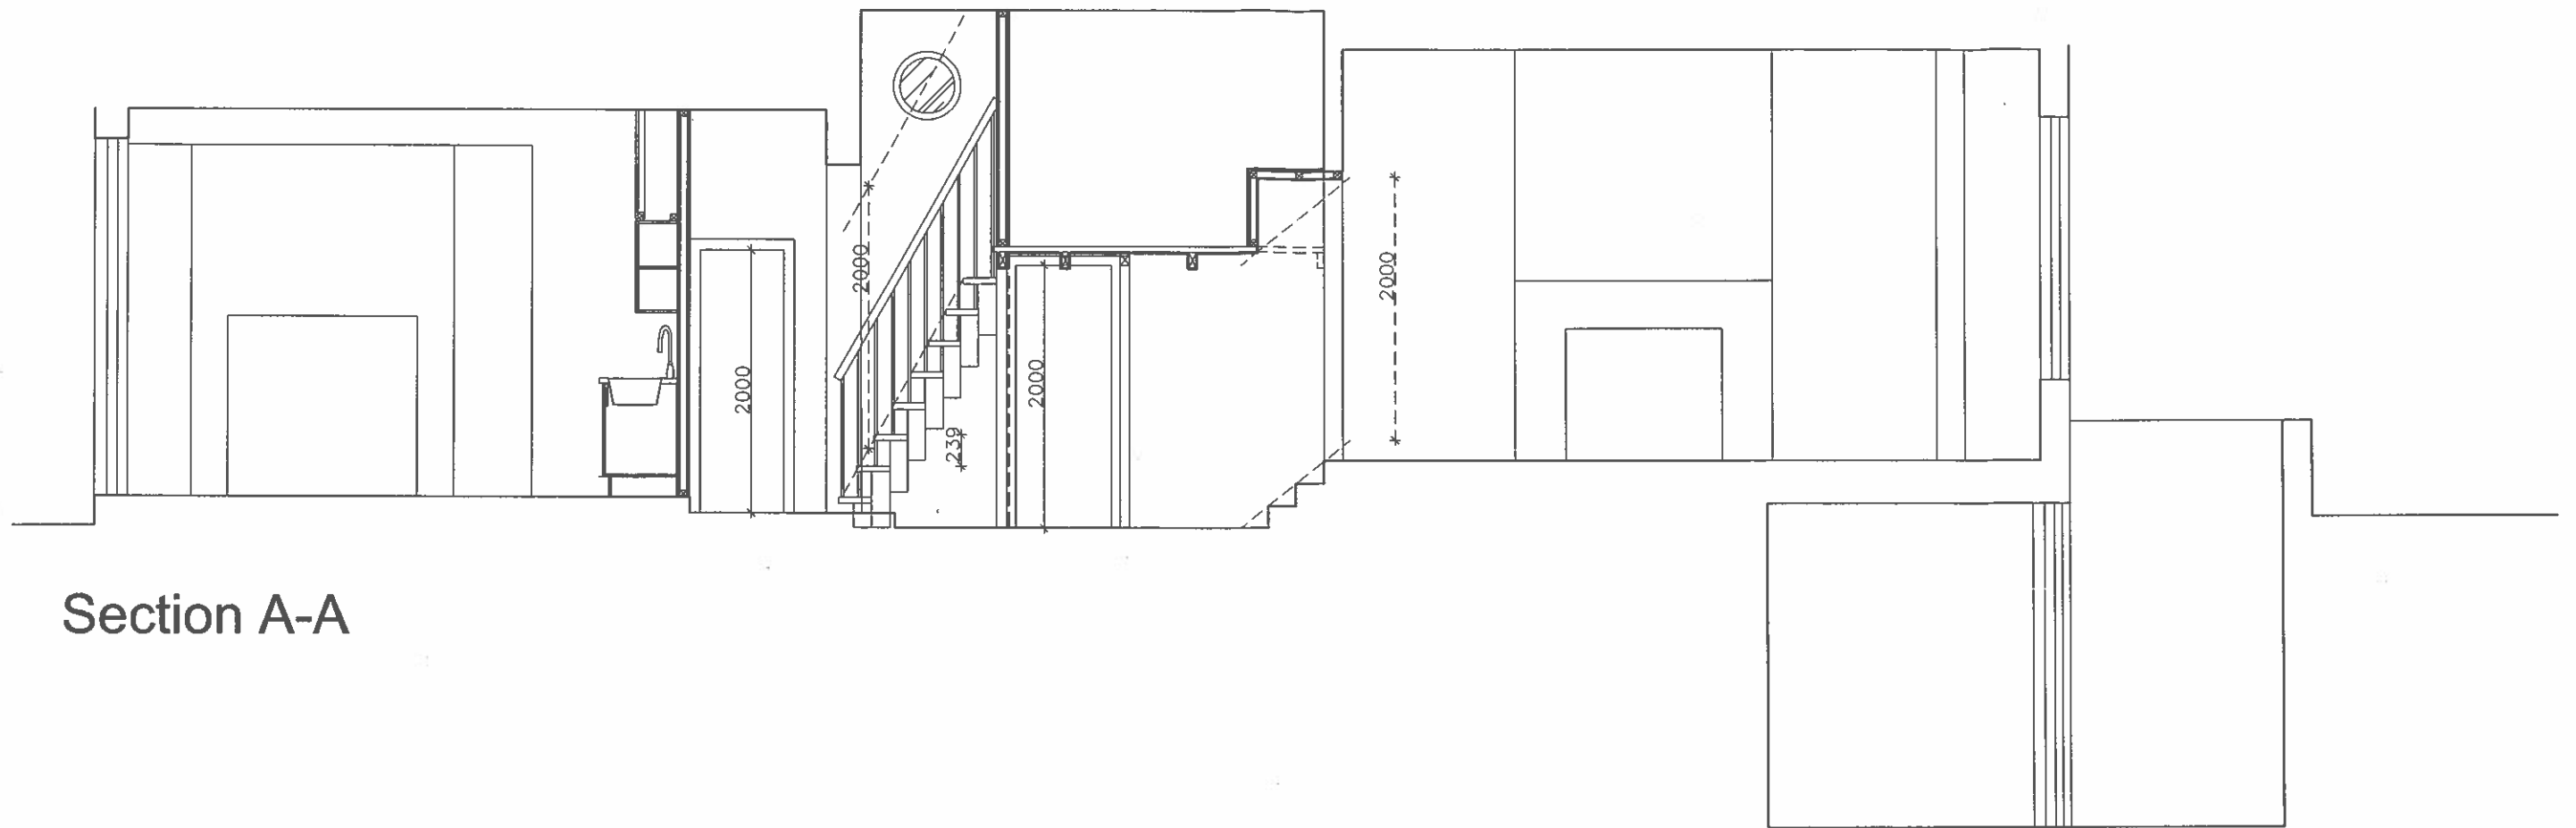

Section A-A

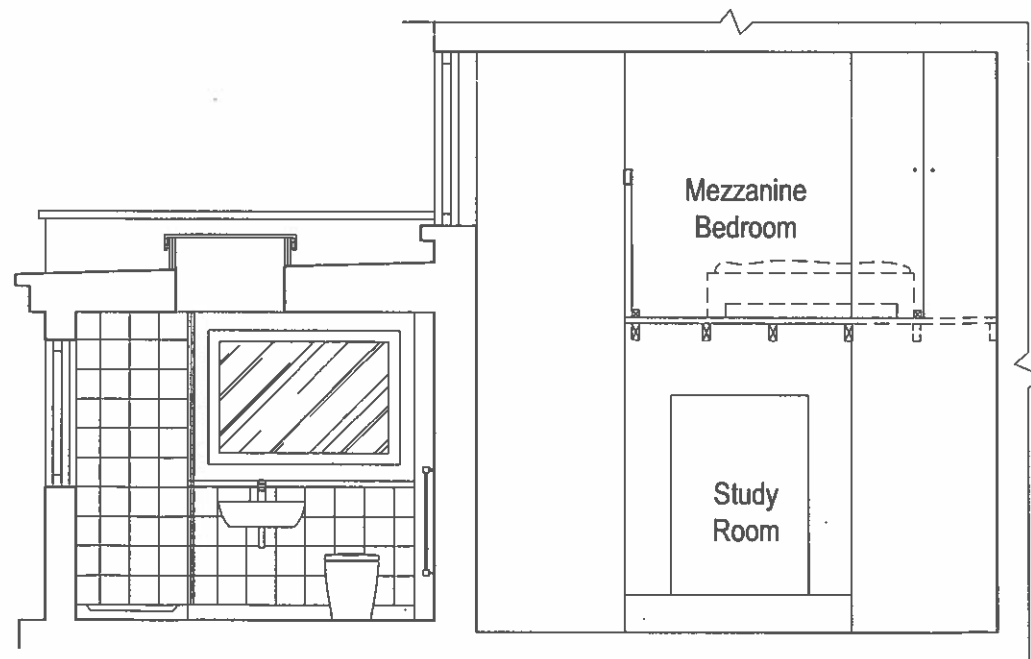

Section B-B

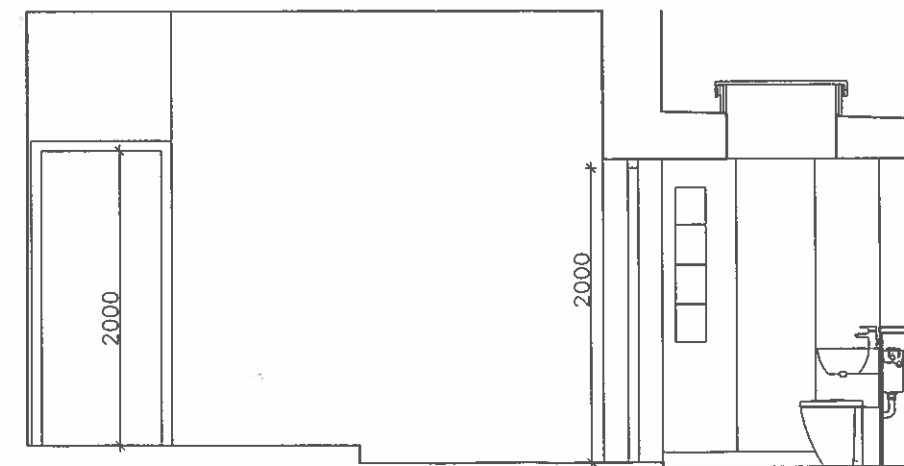

Section C-C

| Rev | Date | Description |
|-----|------------|--------------------|
| A | 4 Oct 2013 | Layout Alterations |

| | | |
|----------------|---------|----------|
| Title: | | Sections |
| Date: | Scale: | Drawn: |
| 4 October 2013 | 1:50@A3 | AK |
| Drawing no: | | Rev. |
| 130615-P-4 | | |