





W. BUILDING EAST ELEVATION (Vehicle Lane)

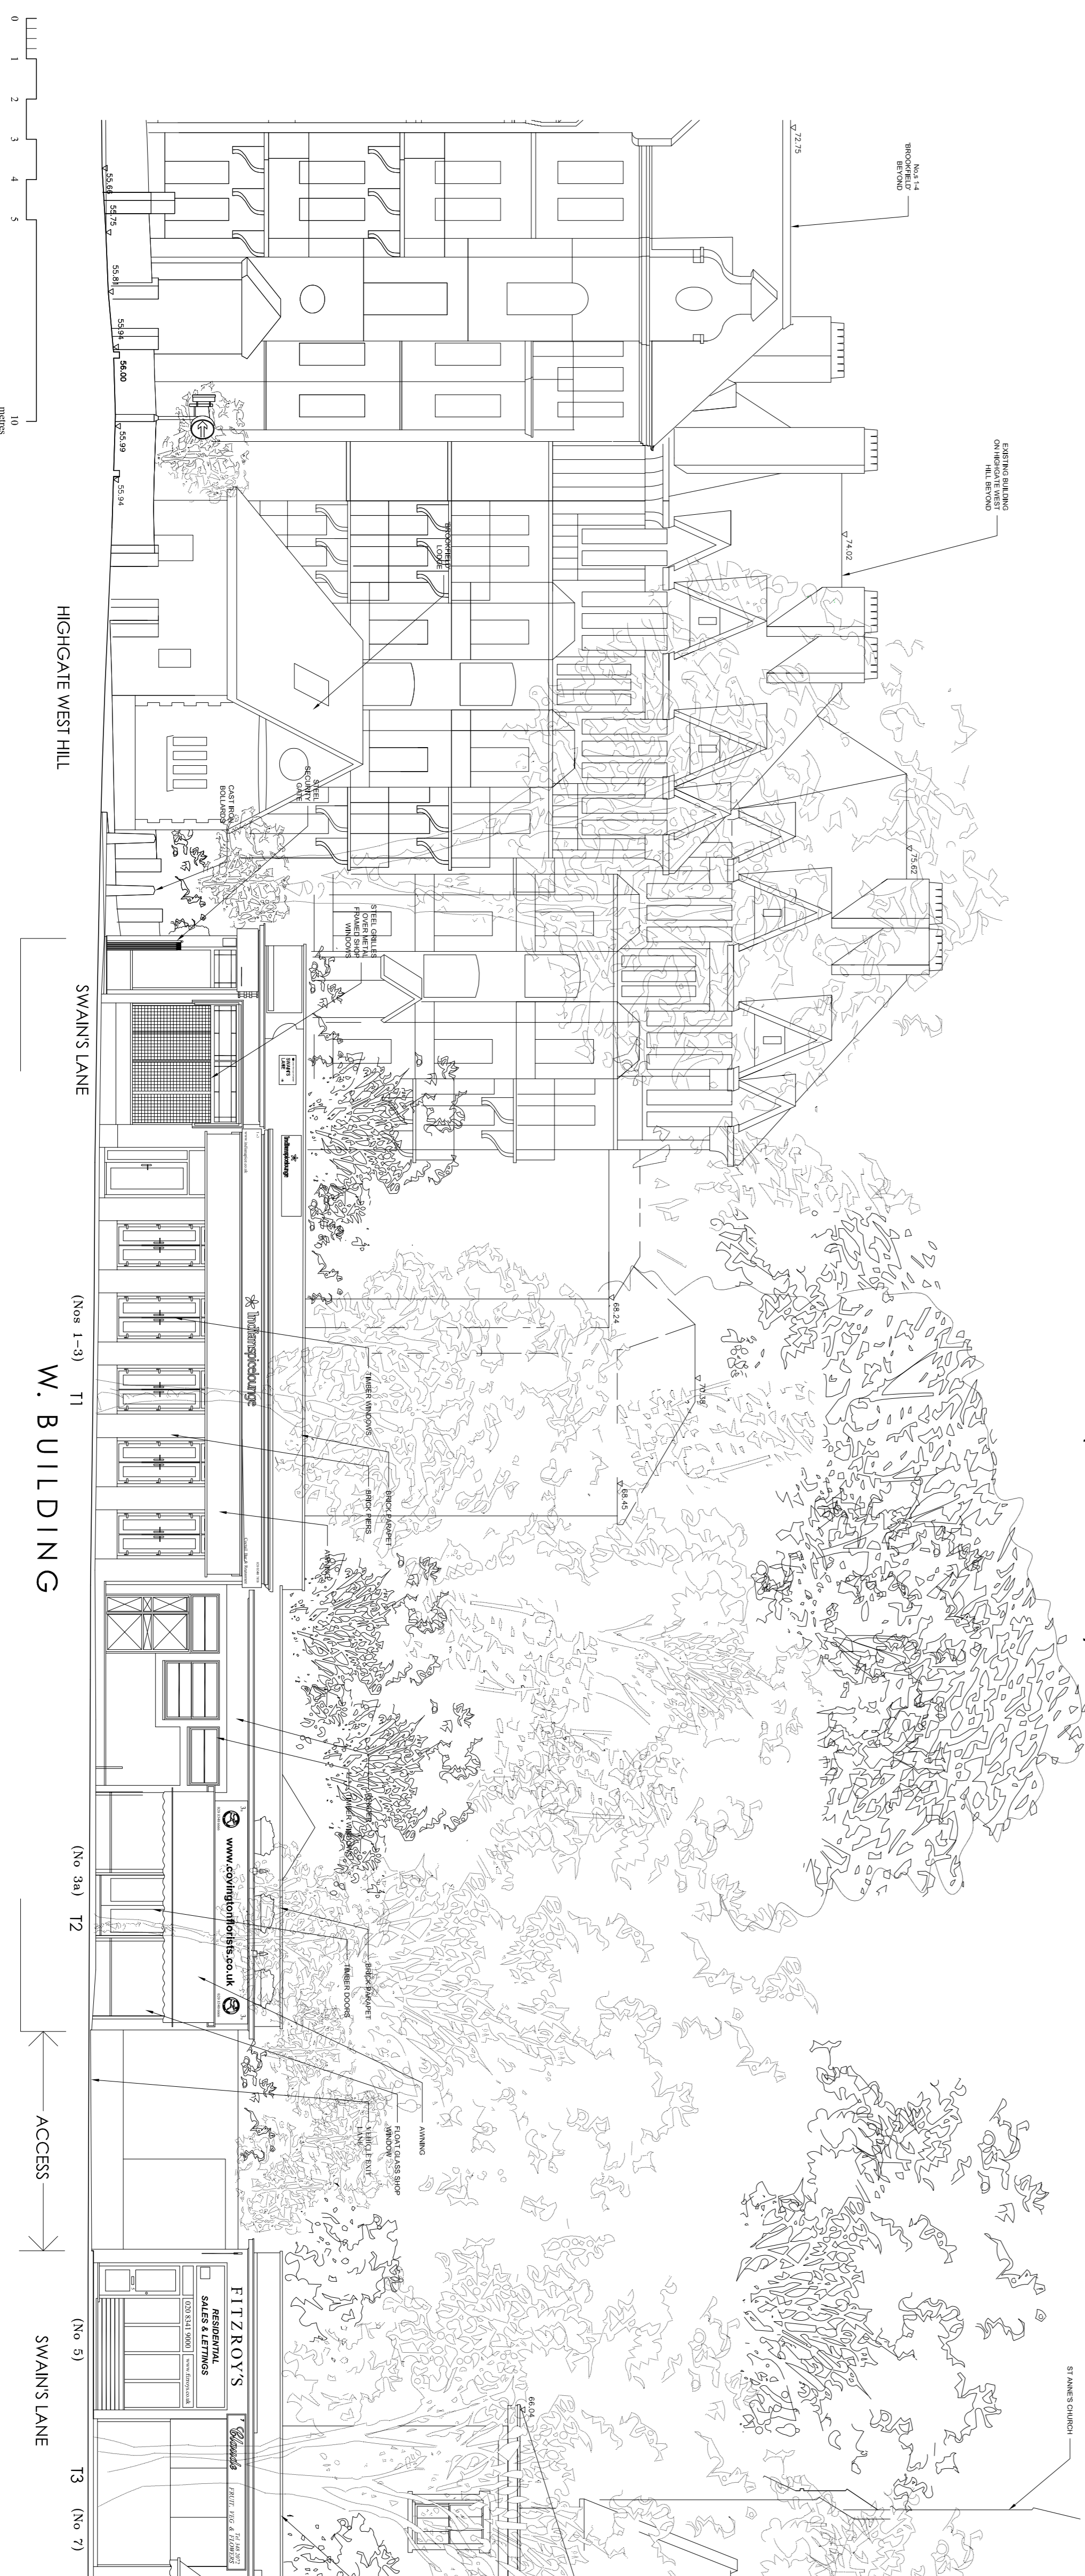

SOUTH ELEVATION (Swain's Lane)

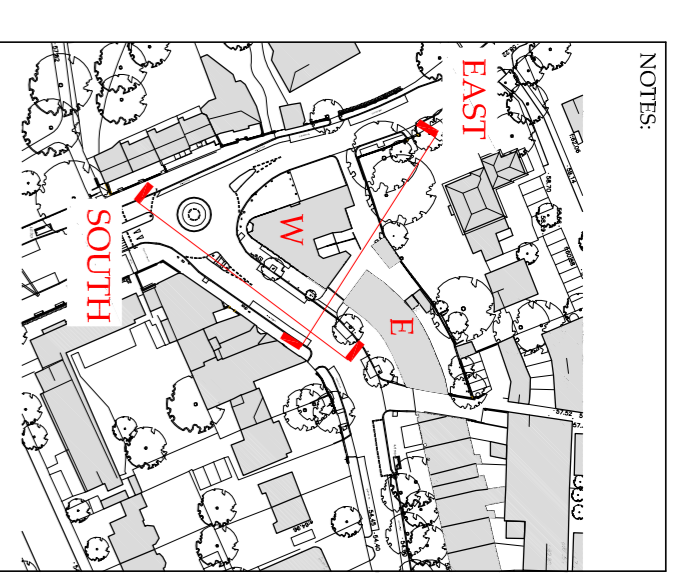

FOR TREE REFERENCES SEE
BIONOMIQUE TREE REPORT

NOTES

STATUS		PLANNING	
CLIENT	THE EARL OF LISTOWEL	PROJECT	SWAIN'S LANE LONDON, N6 6OX
ARCHITECTS	LIAM O'CONNOR ARCHITECTS AND PLANNING CONSULTANTS	75 CONGRESS STREET LONDON EC1M 6EL	TEL NO. 0207 250 1983 FAX NO. 0207 251 6310 E-MAIL: info@liamocconnor.com
DRAWING TITLE	EXISTING WEST BUILDING, SOUTH & EAST ELEVATIONS	SCALE	1:100
DRAWN	DATE	CHECKED	DATE
SWL/PL/22	SEPT 2013	RTYSON	SEPT 2013