


NOTES

FOR TREE REFERENCES SEE  
BIONOMIQUE TREE REPORT

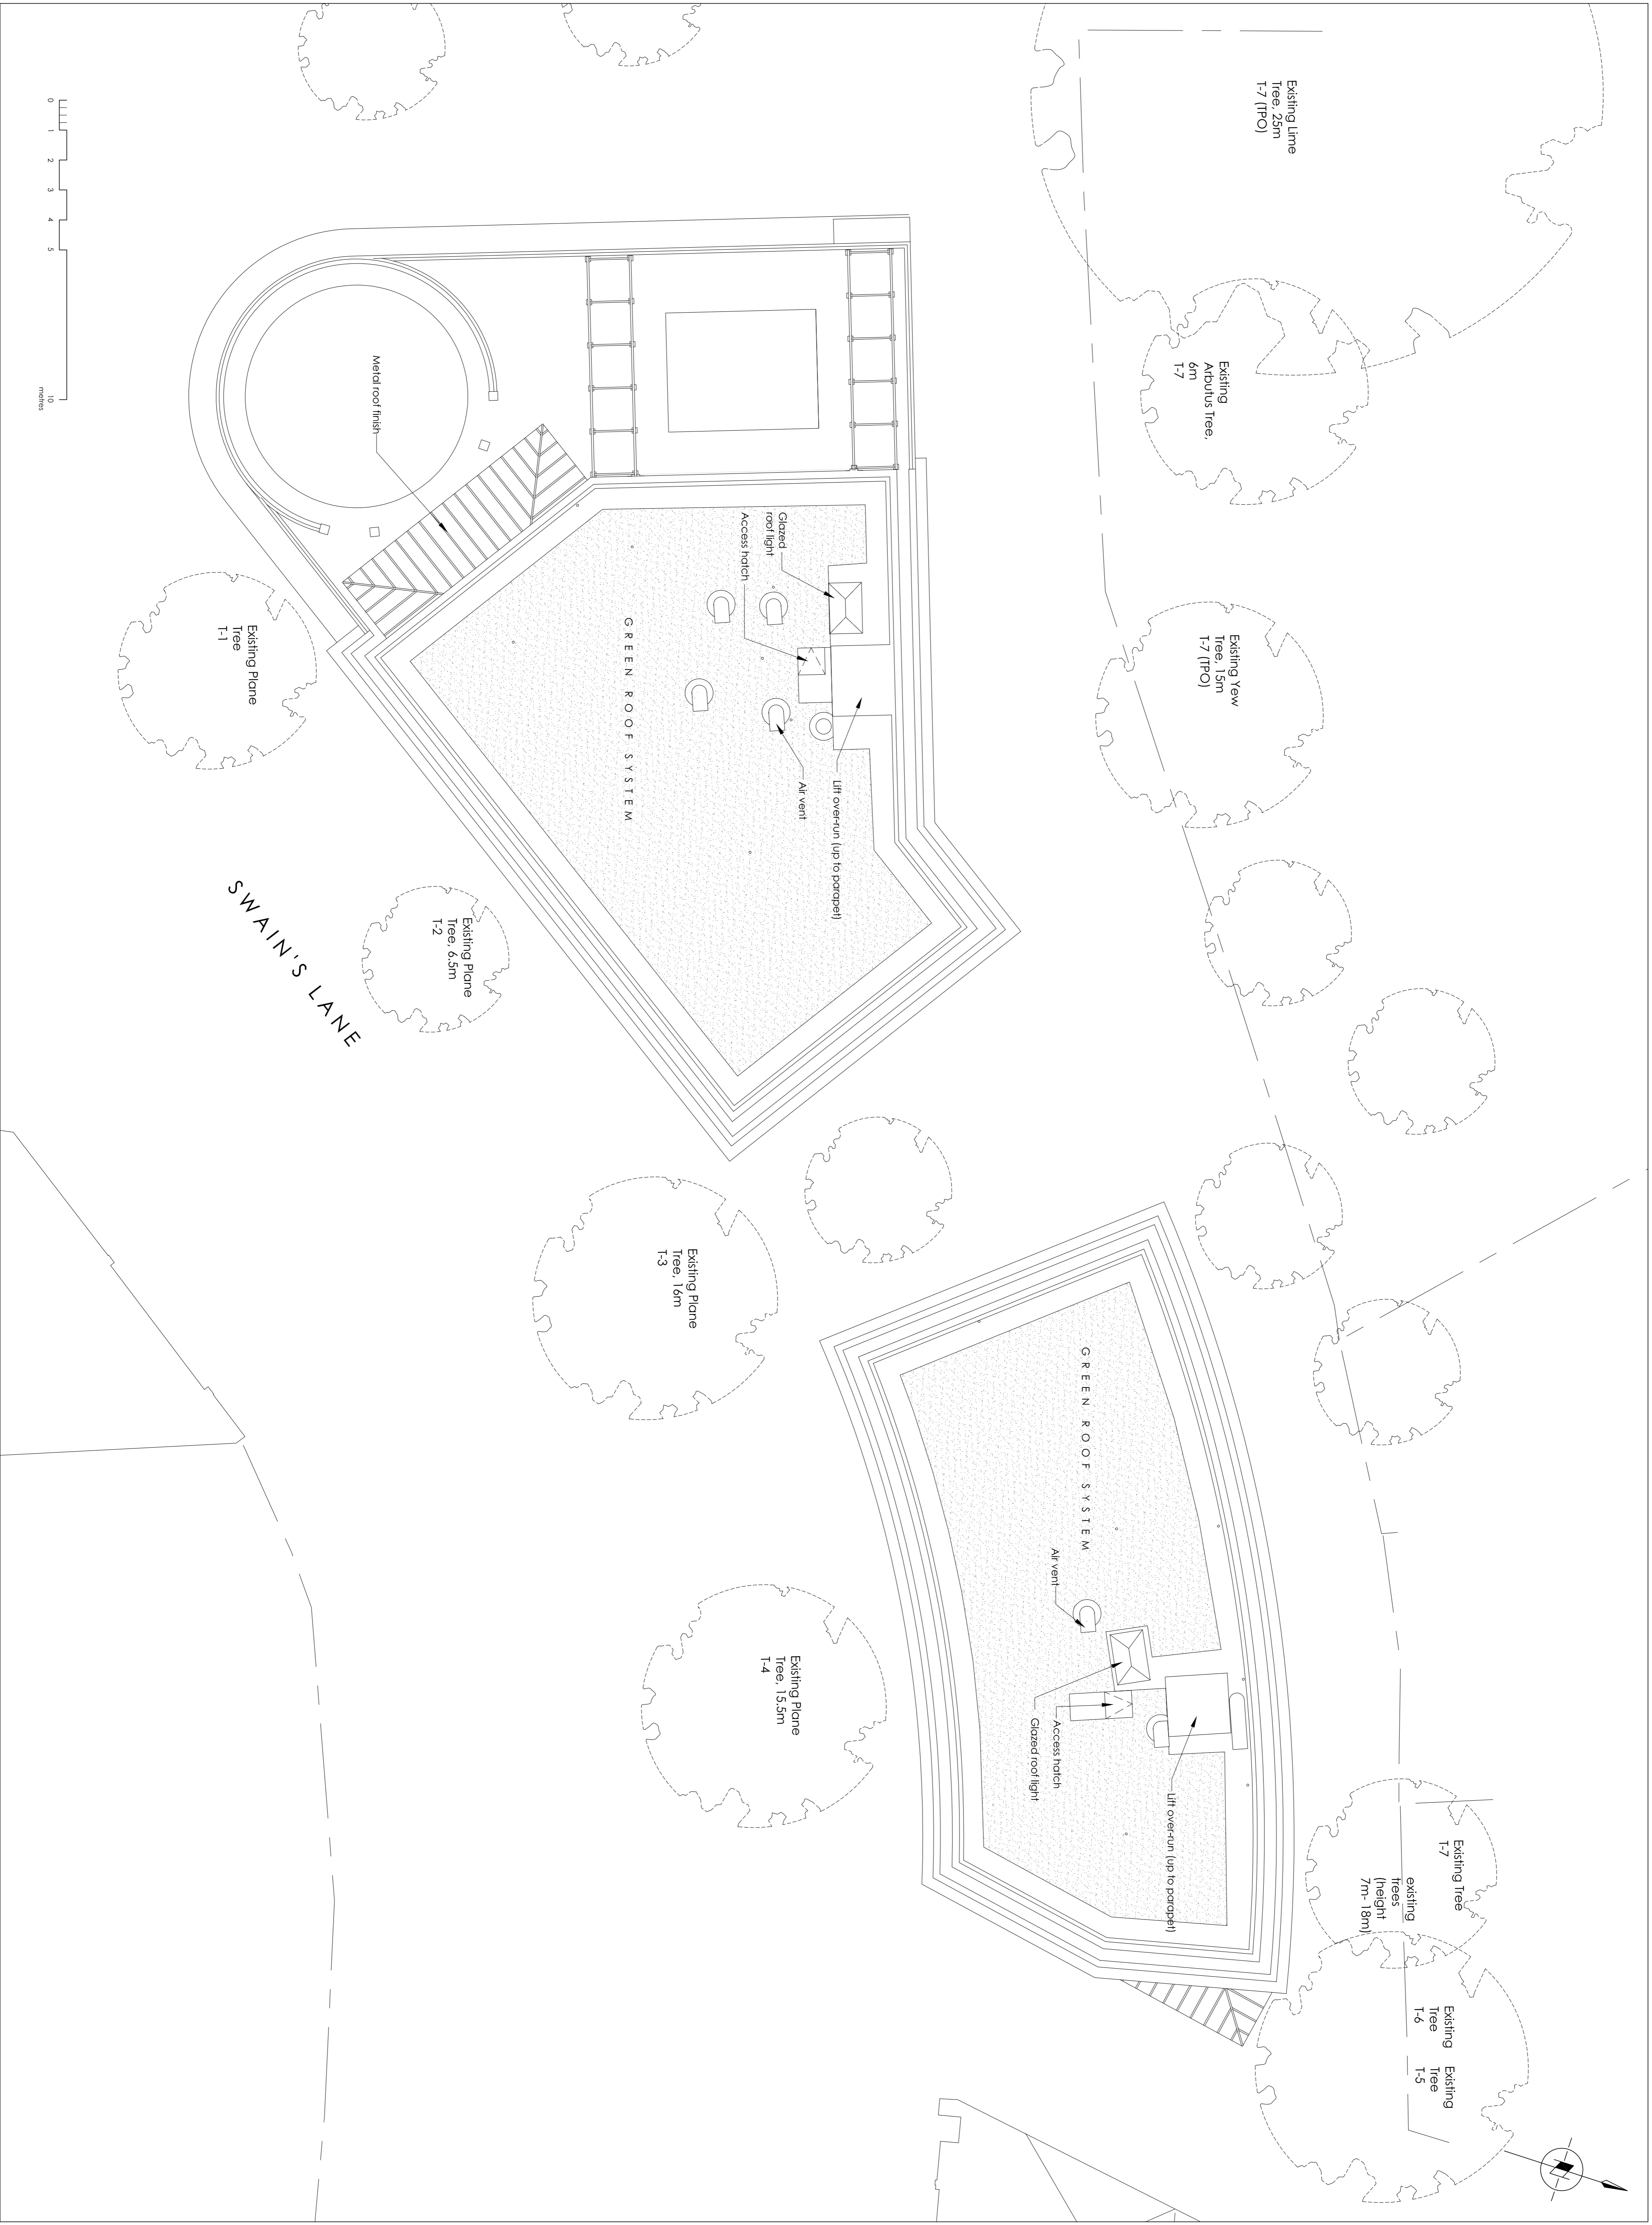

STATUS:

**PLANNING**

REV	DATE	AMENDMENT

CLIENT: THE EARL OF LISTOWEL

PROJECT: SWAIN'S LANE  
LONDON, N16 6DX

**LAM O'CONNOR**  
ARCHITECTS  
AND PLANNING CONSULTANTS  
75 COMWICK STREET  
LONDON EC1M 6EL  
TEL NO: 0207 250 1983  
FAX NO: 0207 251 6310  
E-MAIL: info@lamoconnor.com

DRAWING TITLE: PROPOSED ROOF PLAN

SCALE	DATE	DRAWN
1:100	6/11	
1:100	SEPT 2013	CHECKED

DRAWING NUMBER	REVISION
SW/L/P/L/11.4	