
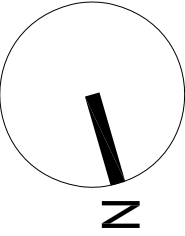


REVISIONS


Rev.	Date	By
-	-	-

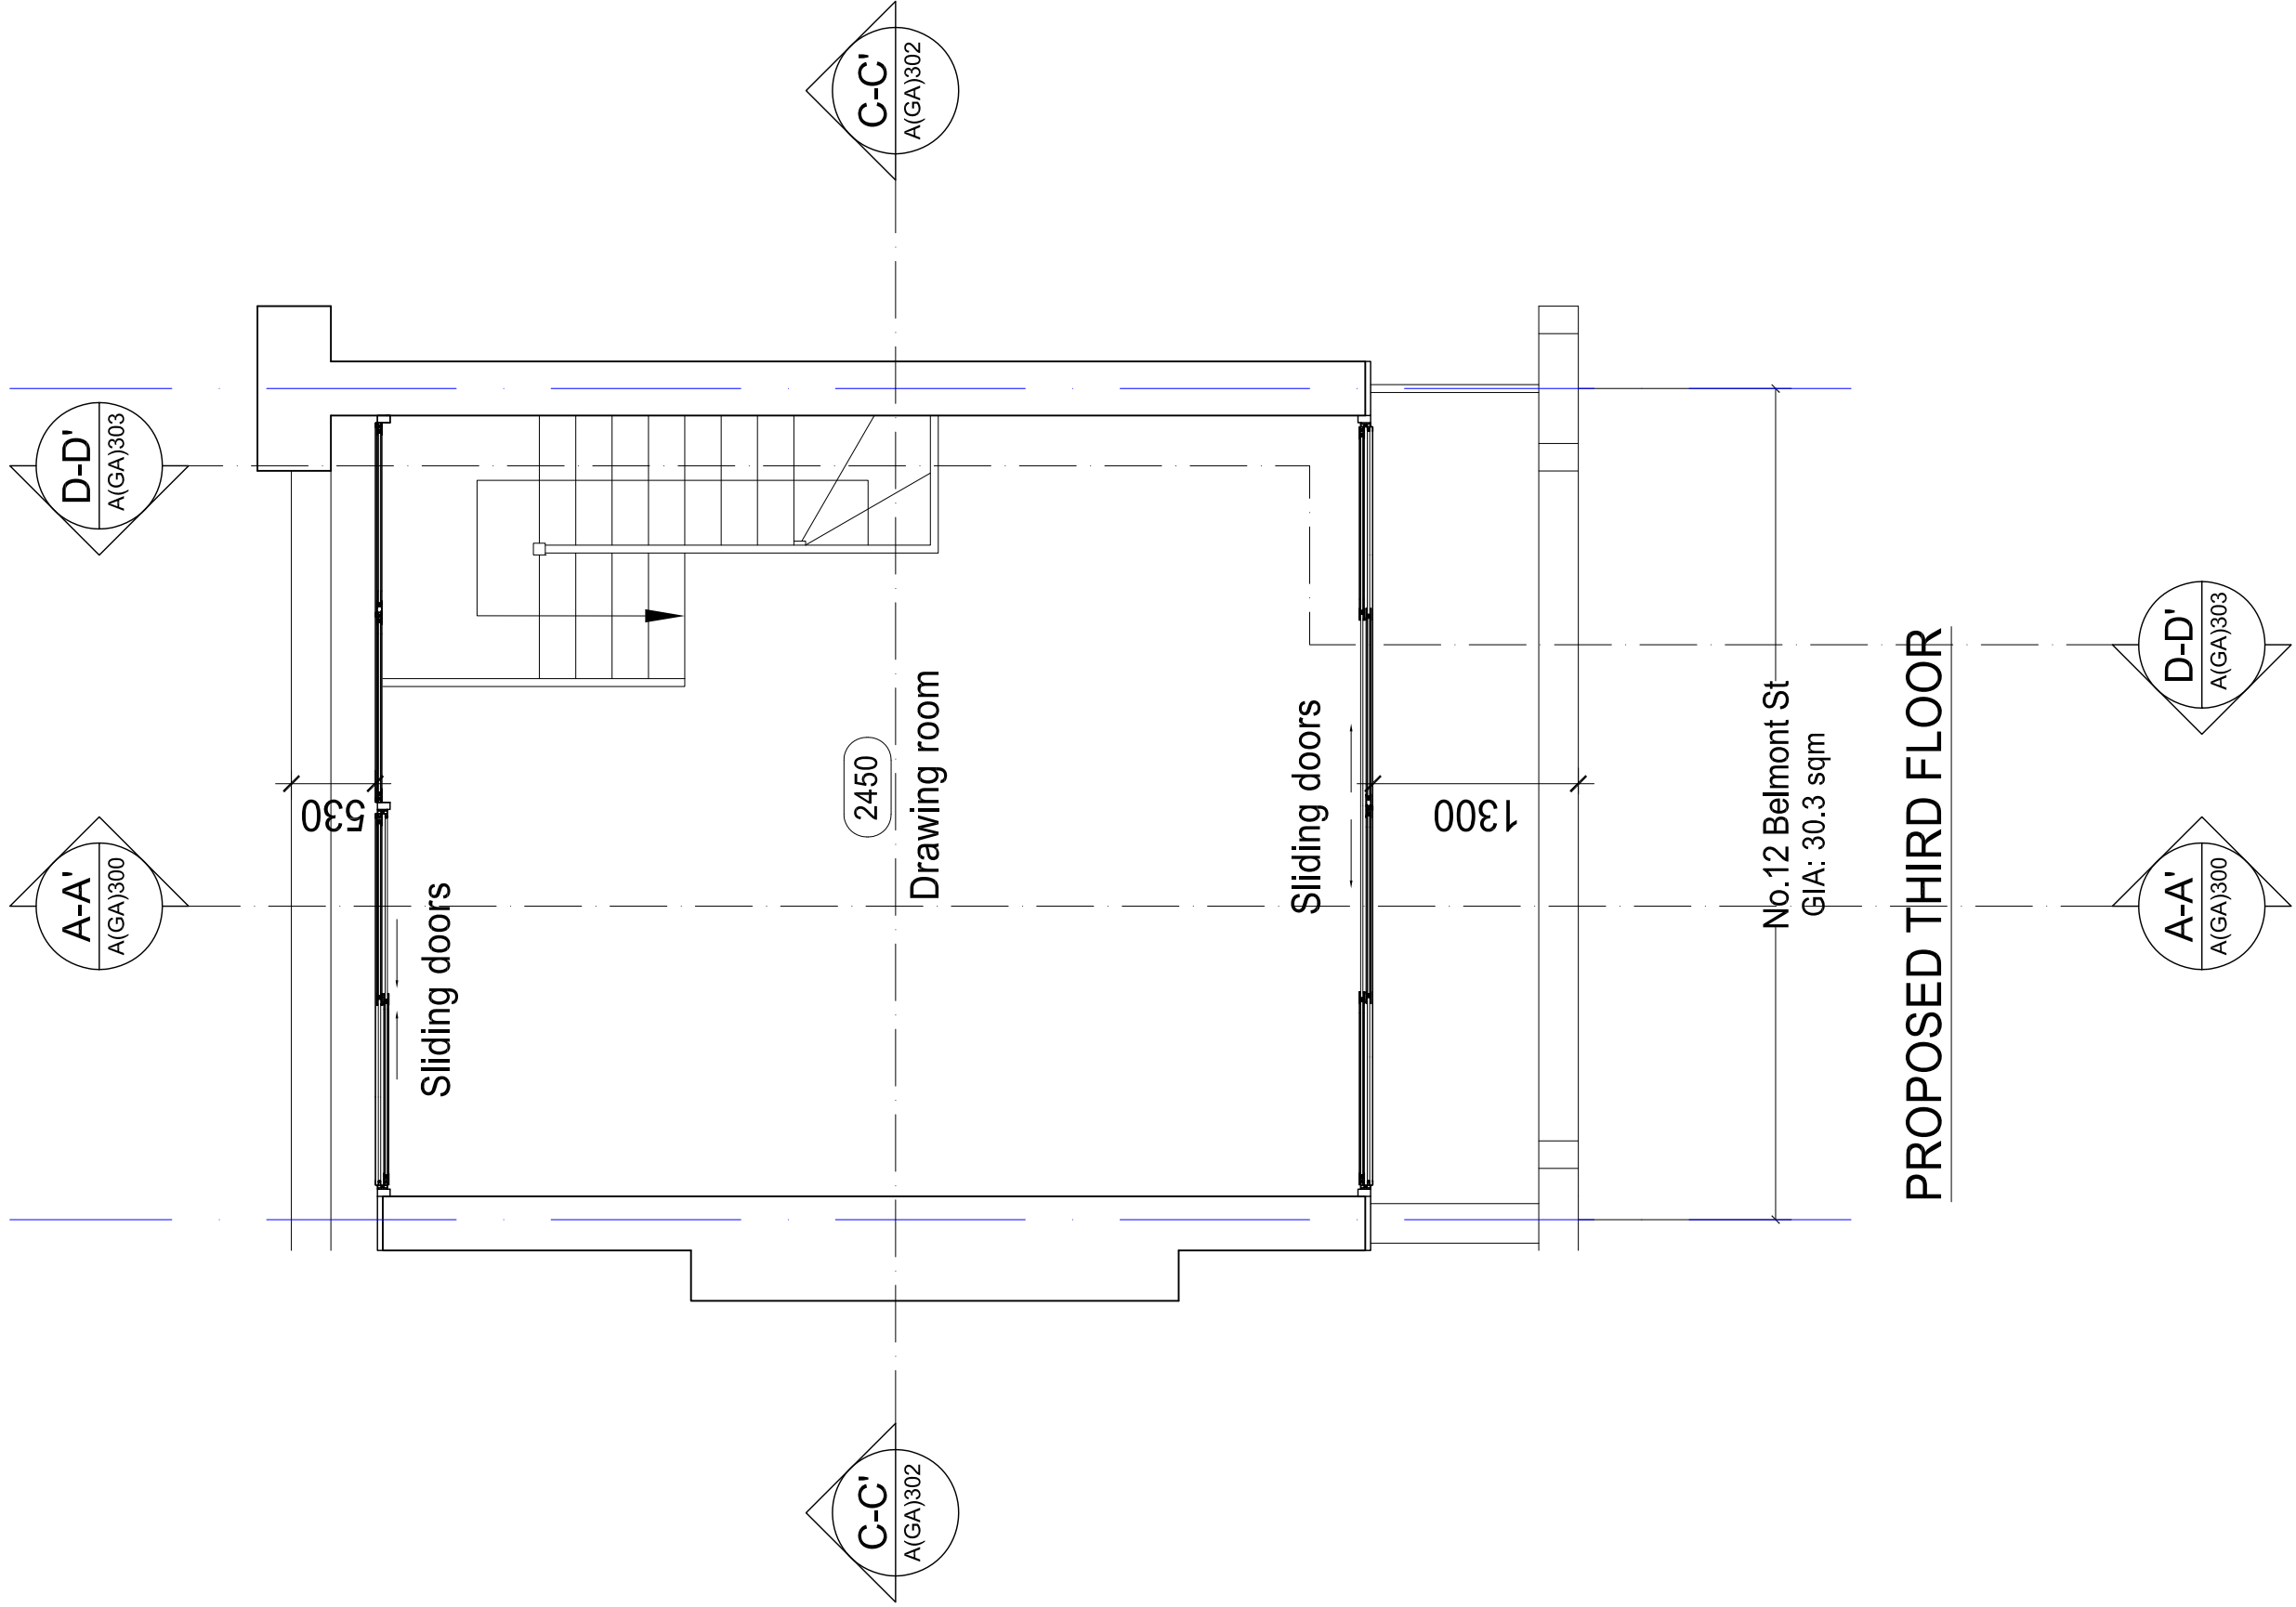

PLANNING APPLICATION

ALL DIMENSIONS TO BE CHECKED ON SITE
WORK TO FINISHED DIMENSIONS ONLY
REPAIRS TO EXISTING STRUCTURE TO BE COMPLETED
AT ONCE BEFORE PROCEEDING

Contemporary Design Solutions

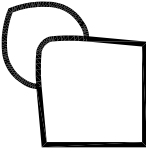

48 Great Marlborough Street
W1F 7JN
London
Telephone: 020 7464 6000 Fax: 020 7464 6044

Client

WARMHAZE LTD

Project Title
Third Floor Extension
12 Belmont Street,
LONDON NW1 8BH

Drawing Title

Proposed Third Floor Plan

Scale	1:50@A1, 1:100@A3	Date	September 2013
Drawn	LV	Checked	DL
Drawing No.	130920-A(GA)130		
Rev.	-		

CAD file date: 01 Oct 2013 - 01:03pm