
 


REVISIONS

Rev. Date By


- - -

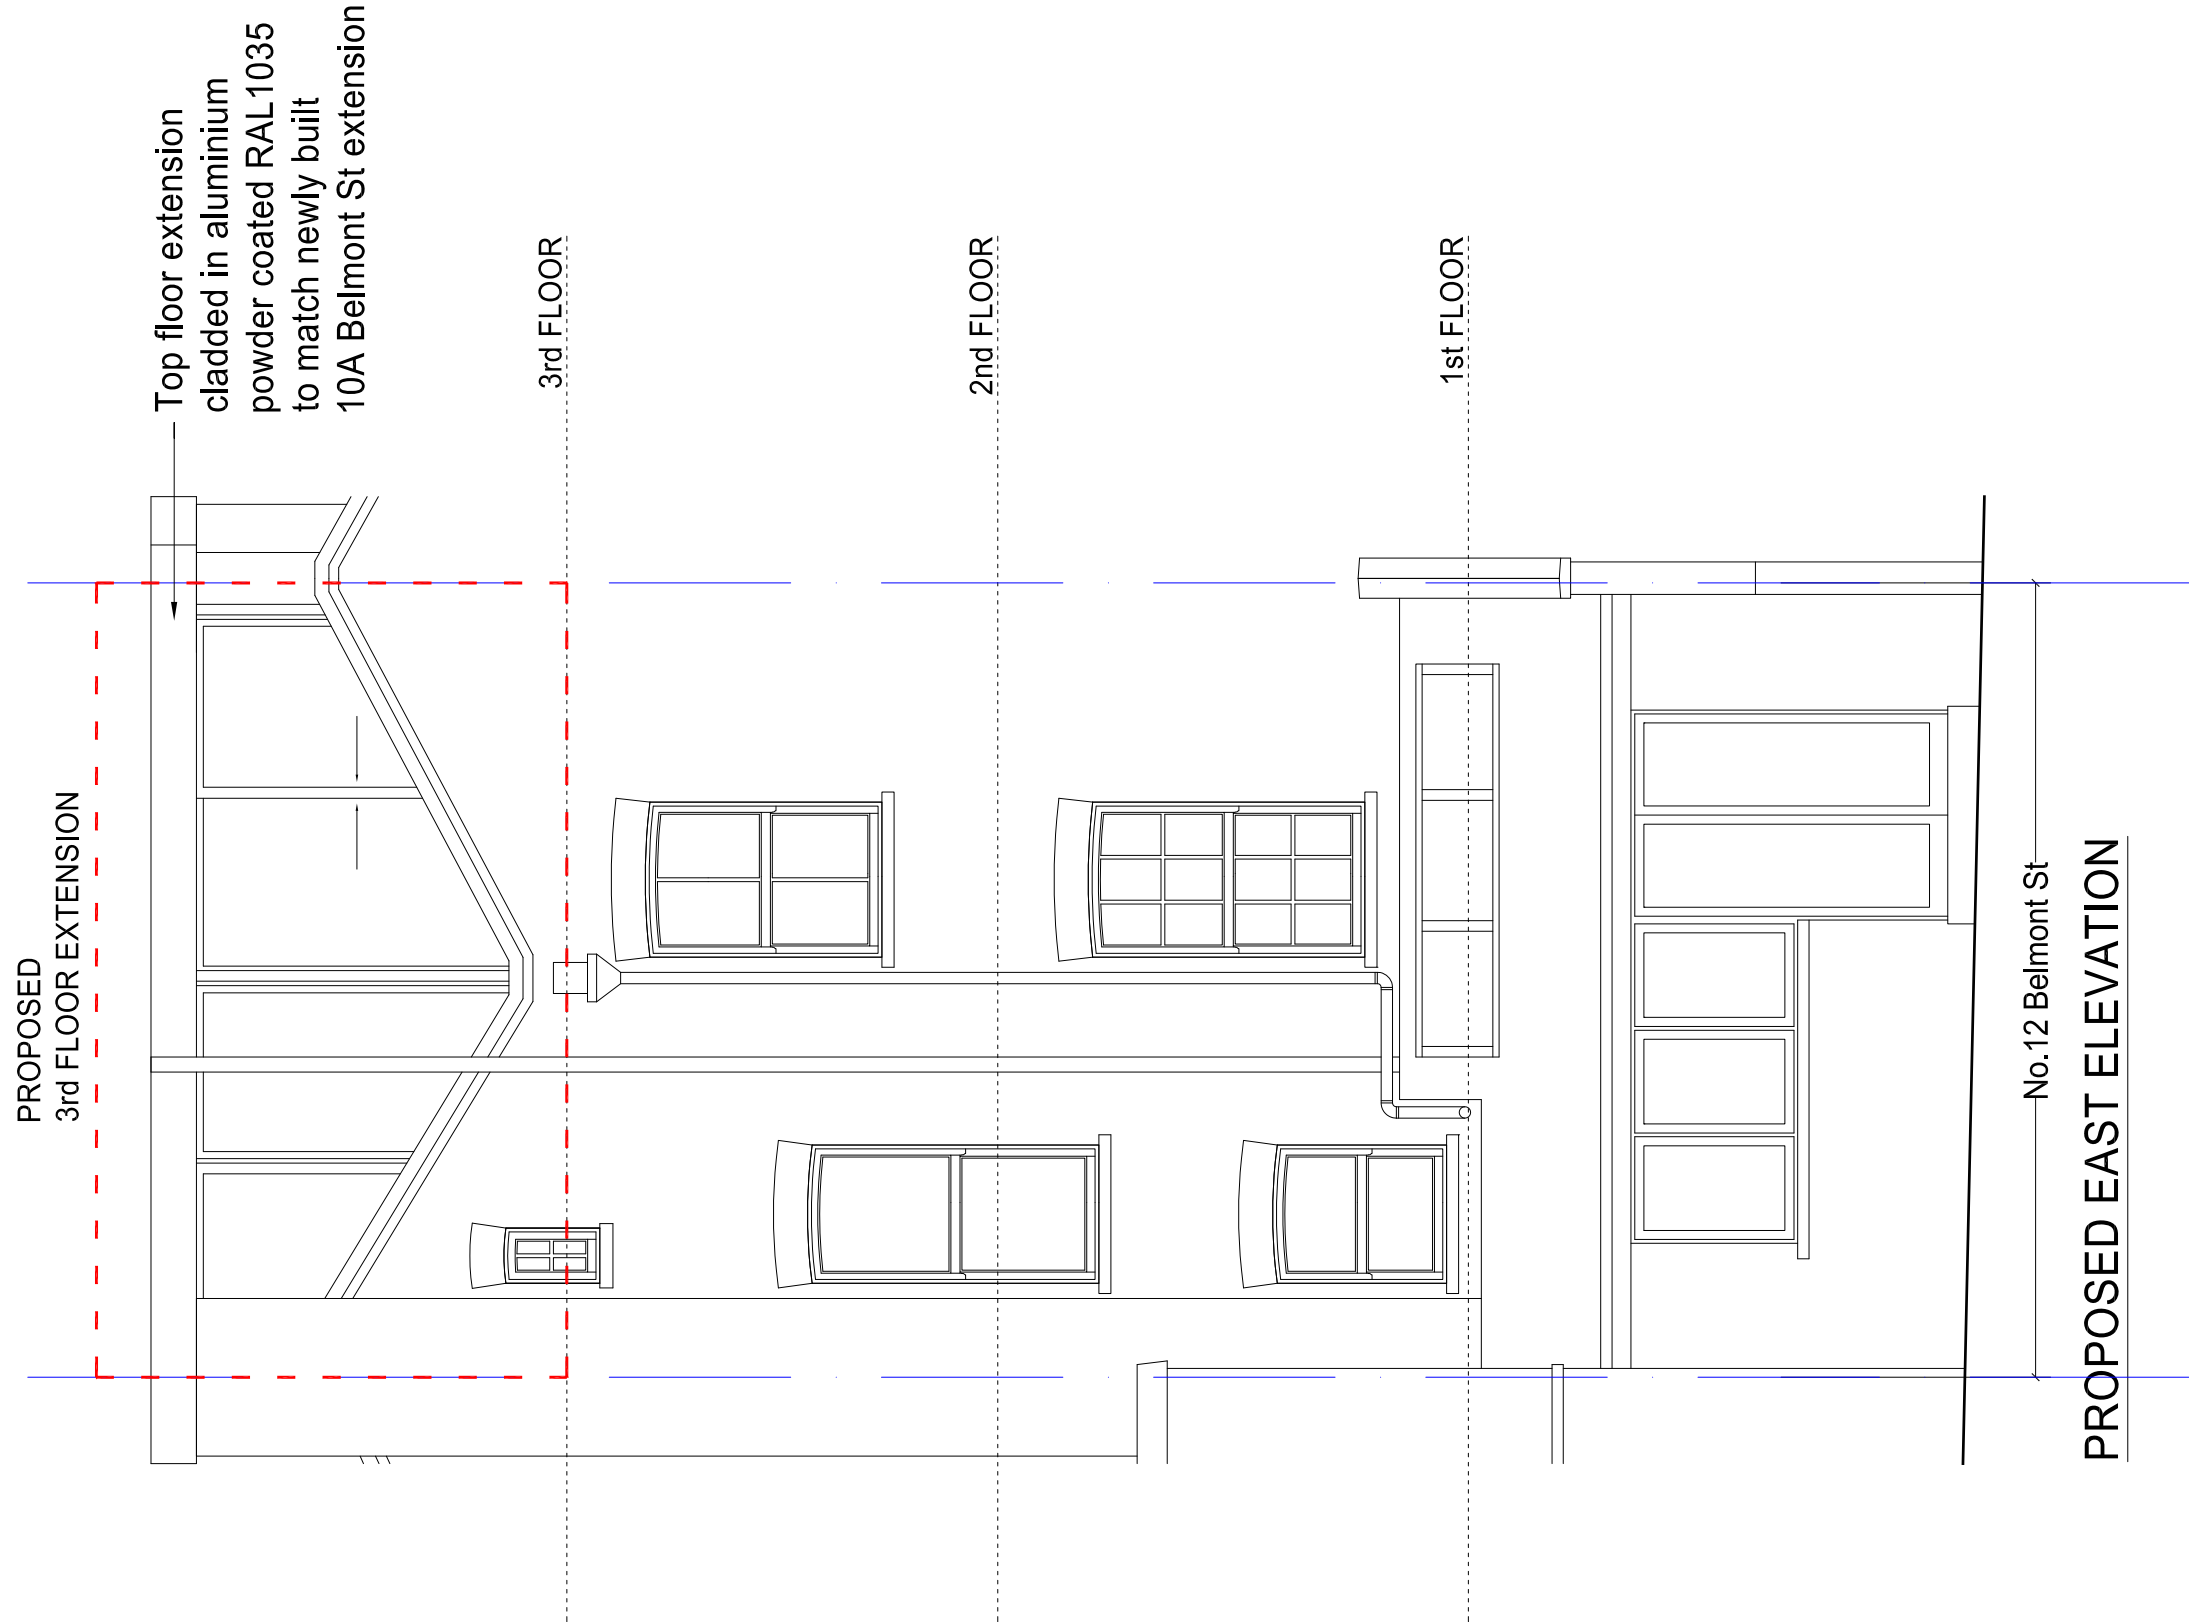

PLANNING APPLICATION

ALL DIMENSIONS TO BE CHECKED ON SITE
WORK TO FINISHED DIMENSIONS ONLY
REPAIRS TO EXISTING WORK TO BE PERFECT
AT ONCE BEFORE PROCEEDING

Contemporary Design Solutions

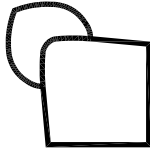

48 Great Marlborough Street
London
W1F 7JN
Telephone: 020 7464 8600 Fax: 020 7464 4644

Client

WARMHAZE LTD

Project Title
Third Floor Extension
12 Belmont Street,
LONDON NW1 8BH

Drawing Title

Proposed East Elevation

Scale: 1:50@A1, 1:100@A3 Date: September 2013
Drawn: LV Checked: DL
Drawing No.: Rev:

130920-A(GA)401

CAD JRG date: 01 Oct 2013 - 12:57pm