
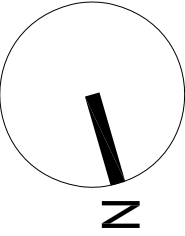


REVISIONS


| Rev. | Date | By |
|------|------|----|
| -    | -    | -  |

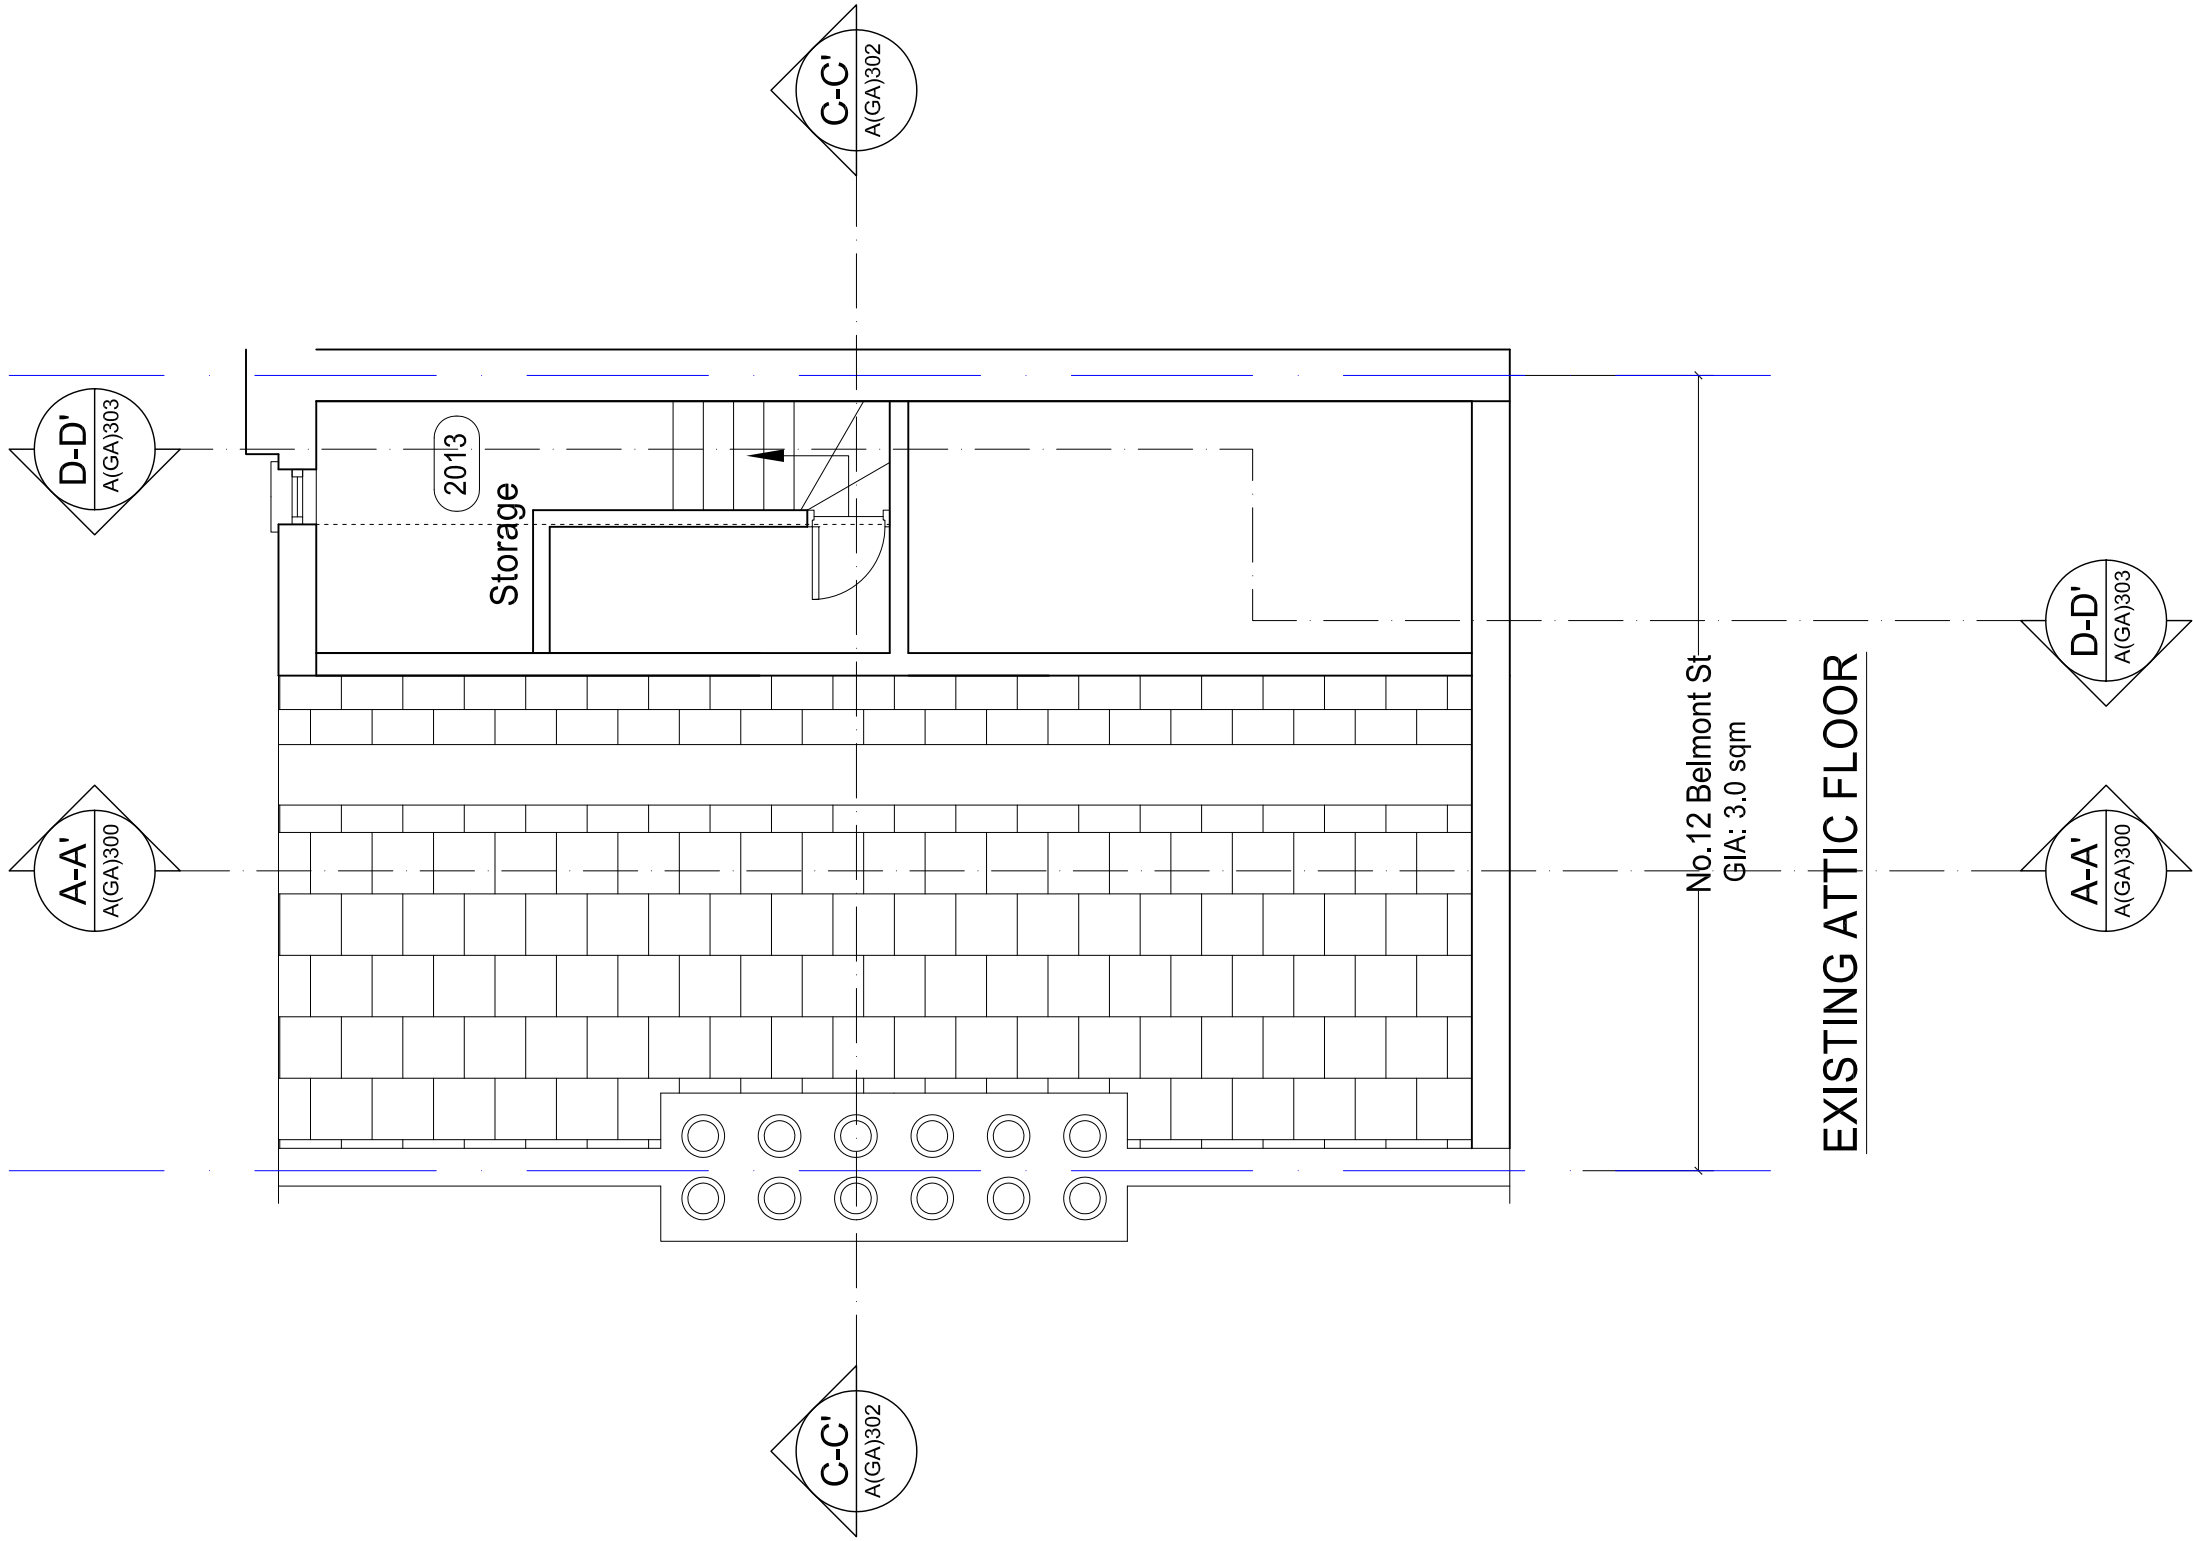

PLANNING APPLICATION

ALL DIMENSIONS TO BE CHECKED ON SITE  
WORK TO FINISHED DIMENSIONS ONLY  
REPAIRS TO EXISTING STRUCTURE TO BE PERFECT  
AT ONCE BEFORE PROCEEDING

Contemporary Design Solutions

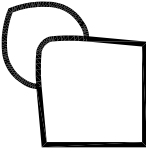

48 Great Marlborough Street  
W1F 7JN  
London  
Telephone: 020 7464 8000 Fax: 020 7464 4044

Client

WARMHAZE LTD

Project Title

Third Floor Extension  
12 Belmont Street,  
LONDON NW1 8BH

Drawing Title

Existing Attic Floor Plan

|             |                   |         |                |
|-------------|-------------------|---------|----------------|
| Scale       | 1:50@A1, 1:100@A3 | Date    | September 2013 |
| Drawn       | LV                | Checked | DL             |
| Drawing No. |                   | Rev.    |                |

130920-A(SO)130

CAD file date: 01 Oct 2013 - 01:05pm