

REVISIONS

Rev Date: By:

CONTRACTORS AND ALL SUB
CONTRACTORS ARE RESPONSIBLE TO
CHECK ALL SITE DIMENSIONS PRIOR TO
ANY BUILD WORKS COMMENCED ONSITE.

ALL MATERIAL WORKS TO BE TO CURRENT
BUILDING REGULATIONS.
IN ACCORDANCE WITH
MANUFACTURERS RECOMENDED
INSTRUCTIONS.

CONTRACTOR TO MAKE SURE ALL ELECTRICAL WORK CONFORMS TO AND MEETS CURRENT REQUIRED REGULATIONS.

CLIENT:

3

300

100

200

4

400

5

500

PROJECT: 34 Percy Street London W1T DRWG TITLE: Front Elevation


SCALE: 1:50@A2


DRWG NO: Perc/ele/001

DRAWN BY: DATE: Sept 2013

HL Studio:

N.B All dimensions should be checked on site prior
to any works to be carried out. This drawing is indicative
to the subject, and any discrepancies and/or changes
should be highlighted to us (HLStudio)

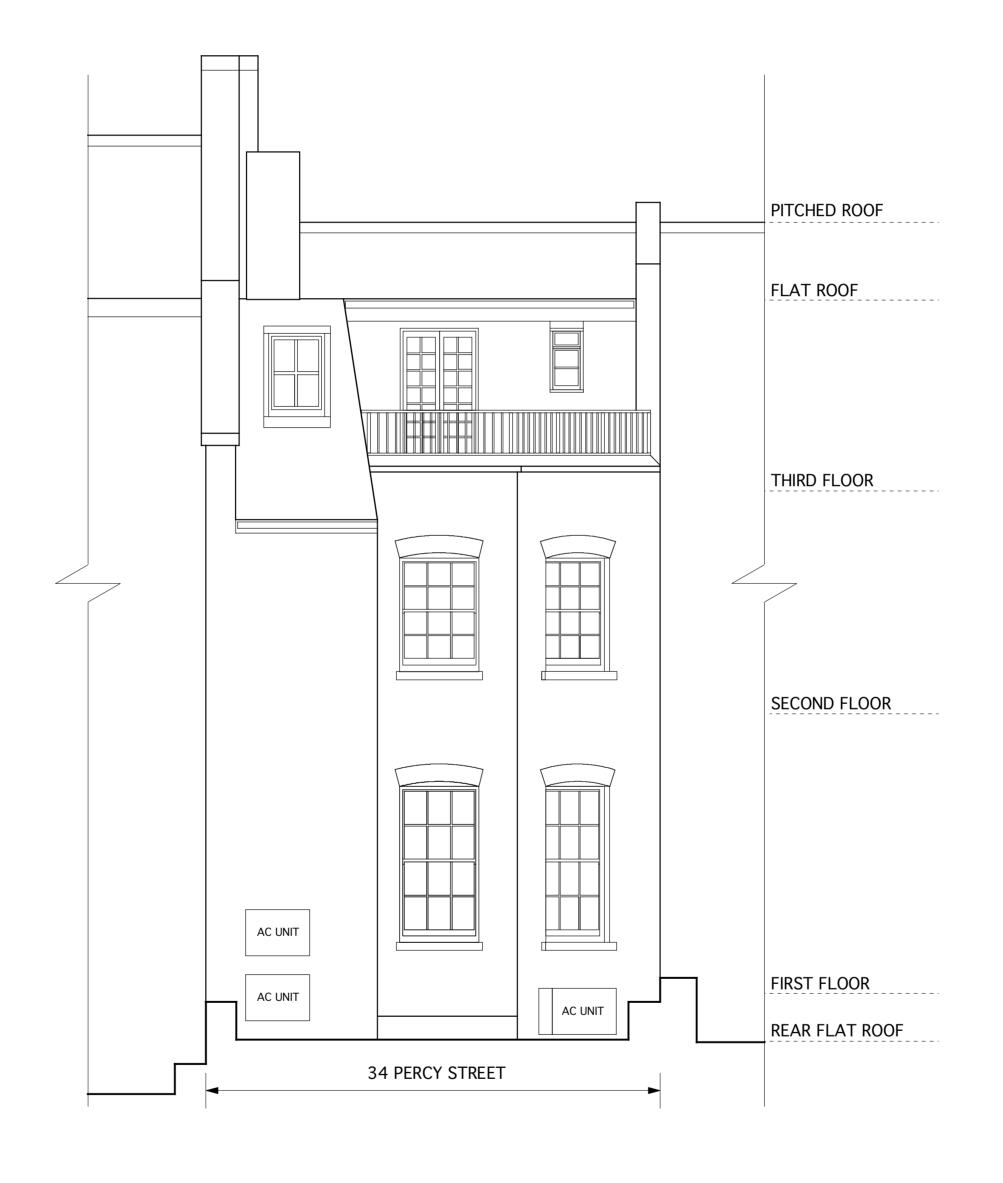

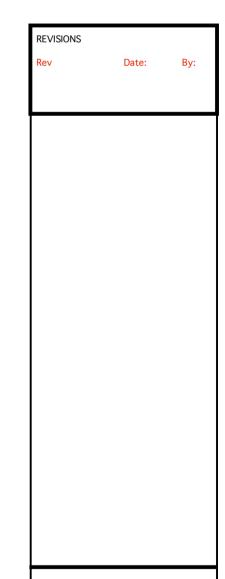

NOTE:

CONTRACTORS AND ALL SUB CONTRACTORS ARE RESPONSIBLE TO CHECK ALL SITE DIMENSIONS PRIOR TO ANY BUILD WORKS COMMENCED ONSITE.

ALL MATERIAL WORKS TO BE TO CURRENT BUILDING REGULATIONS.
IN ACCORDANCE WITH BEST PRACTICES, AND IN ACCORDANCE WITH MANUFACTURERS RECOMENDED INSTRUCTIONS.

CONTRACTOR TO MAKE SURE ALL ELECTRICAL WORK CONFORMS TO AND MEETS CURRENT REQUIRED REGULATIONS.

CLIENT:

PROJECT: 34 Percy Street London W1T DRWG TITLE: Rear Elevation

SCALE: 1:50@A2

DRWG NO: Perc/ele/002
DRAWN BY: DA

HL Studio:

N.B All dimensions should be checked on site prior
to any works to be carried out. This drawing is indicative
to the subject, and any discrepancies and/or changes
should be highlighted to us (HLStudio)

DATE: Sept 2013

