

Sheet Index			
Layout ID	Layout Name	Published	Remark
A.0.001	Site survey information	<input type="checkbox"/>	
A.0.002	Ground floor survey plan	<input type="checkbox"/>	
A.0.003	First floor survey plan	<input type="checkbox"/>	
A.0.004	Second floor survey plan	<input type="checkbox"/>	
A.0.005	Roof survey plan	<input type="checkbox"/>	
A.0.006	North elevation survey	<input type="checkbox"/>	
A.0.007	Front and rear elevation s...	<input type="checkbox"/>	
A.0.008	South elevation survey	<input type="checkbox"/>	
A.0.009	Existing Elevations	<input checked="" type="checkbox"/>	
A.1.001	Site location plan	<input checked="" type="checkbox"/>	
A.1.002	Site setting out plan	<input type="checkbox"/>	
A.2.001	Ground floor demolitions	<input type="checkbox"/>	
A.2.002	First floor demolitions	<input type="checkbox"/>	
A.2.003	Second floor demolitions	<input type="checkbox"/>	
A.2.004	Roof level demolitions	<input type="checkbox"/>	
A.4.001	Ground floor plan	<input type="checkbox"/>	
A.4.002	First floor plan - existing	<input checked="" type="checkbox"/>	
A.4.003	Second floor plan - existing	<input checked="" type="checkbox"/>	
A.4.004	Third floor/roof plan - existi...	<input checked="" type="checkbox"/>	
A.4.101	Ground floor plan - proposed	<input type="checkbox"/>	
A.4.102	First floor plan - proposed	<input checked="" type="checkbox"/>	
A.4.103	Second floor plan - proposed	<input checked="" type="checkbox"/>	
A.4.104	Third floor - proposed	<input checked="" type="checkbox"/>	
A.4.105	Roof plan - proposed	<input checked="" type="checkbox"/>	
A.5.001	North Elevation	<input type="checkbox"/>	
A.5.002	Proposed Elevations	<input checked="" type="checkbox"/>	
A.5.003	South Elevation	<input type="checkbox"/>	
A.5.004	West Elevation	<input type="checkbox"/>	
A.6.001	Section A-A	<input checked="" type="checkbox"/>	
A.6.002	Section B-B	<input checked="" type="checkbox"/>	
A.6.003	Section C-C & Section D-D	<input checked="" type="checkbox"/>	
A.6.004	Section D-D	<input type="checkbox"/>	
A.6.005	Section E-E	<input type="checkbox"/>	
A.7.001	Wall/Cladding assembly pl...	<input type="checkbox"/>	
A.7.002	Wall/Cladding assembly s...	<input type="checkbox"/>	
A.7.003	Windows/External shading...	<input type="checkbox"/>	
A.7.004	Roof/Cladding assembly pl...	<input type="checkbox"/>	
A.7.005	Roof/cladding assembly s...	<input type="checkbox"/>	
A.7.006	Rooflights components	<input type="checkbox"/>	
A.7.007	External staircases/metalw...	<input type="checkbox"/>	
A.7.008	Layout	<input type="checkbox"/>	
A.7.009	Layout	<input type="checkbox"/>	
A.7.010	Layout	<input type="checkbox"/>	
A.7.021	Floor finishes components	<input type="checkbox"/>	
A.7.031	Reflected ceiling plans	<input type="checkbox"/>	
A.7.041	Wall finishes layout	<input type="checkbox"/>	
A.7.051	Wall finishes schedules	<input type="checkbox"/>	
A.7.061	Floor finishes schedules	<input type="checkbox"/>	
A.7.071	Window dressing finishes ...	<input type="checkbox"/>	
A.7.081	Lighting/Ceiling finishes sc...	<input type="checkbox"/>	

macArchitect

48 Durnsford Road London N11 2EJ 020 8123 3213

© macArchitect 03/10/2013

info@macarchitect.co.uk
www.macarchitect.co.uk

7c Egbert Street	Drawn by #CAD Technician	Date	Drawing Name Sheet Index
	Checked by RJM	Date	Drawing Status PLANNING
			Drawing Scale 1:1
			Layout ID Status Revision D.0




NOTES

Report all errors and discrepancies promptly to architects before proceeding with the works.


CONTRACTORS: Do not scale drawing. Figured dimensions to be worked to in all cases.

The contractor is responsible for checking dimensions, tolerances and references.

All structural information to be taken from engineers drawings.



Plot boundary



Applicant's demise

PROJECT
7c Egbert Street

DRAWING TITLE
Site location plan

DRAWING NO.

REVISION

1306.A.1.001

CLIENT
Mrs E Quick

STATUS
PLANNING


Drawn by
#CAD Technician

Date
##/##/####

Checked by
RJM

Date
03/10/2013


Drawing Scale
1:500 @ A3

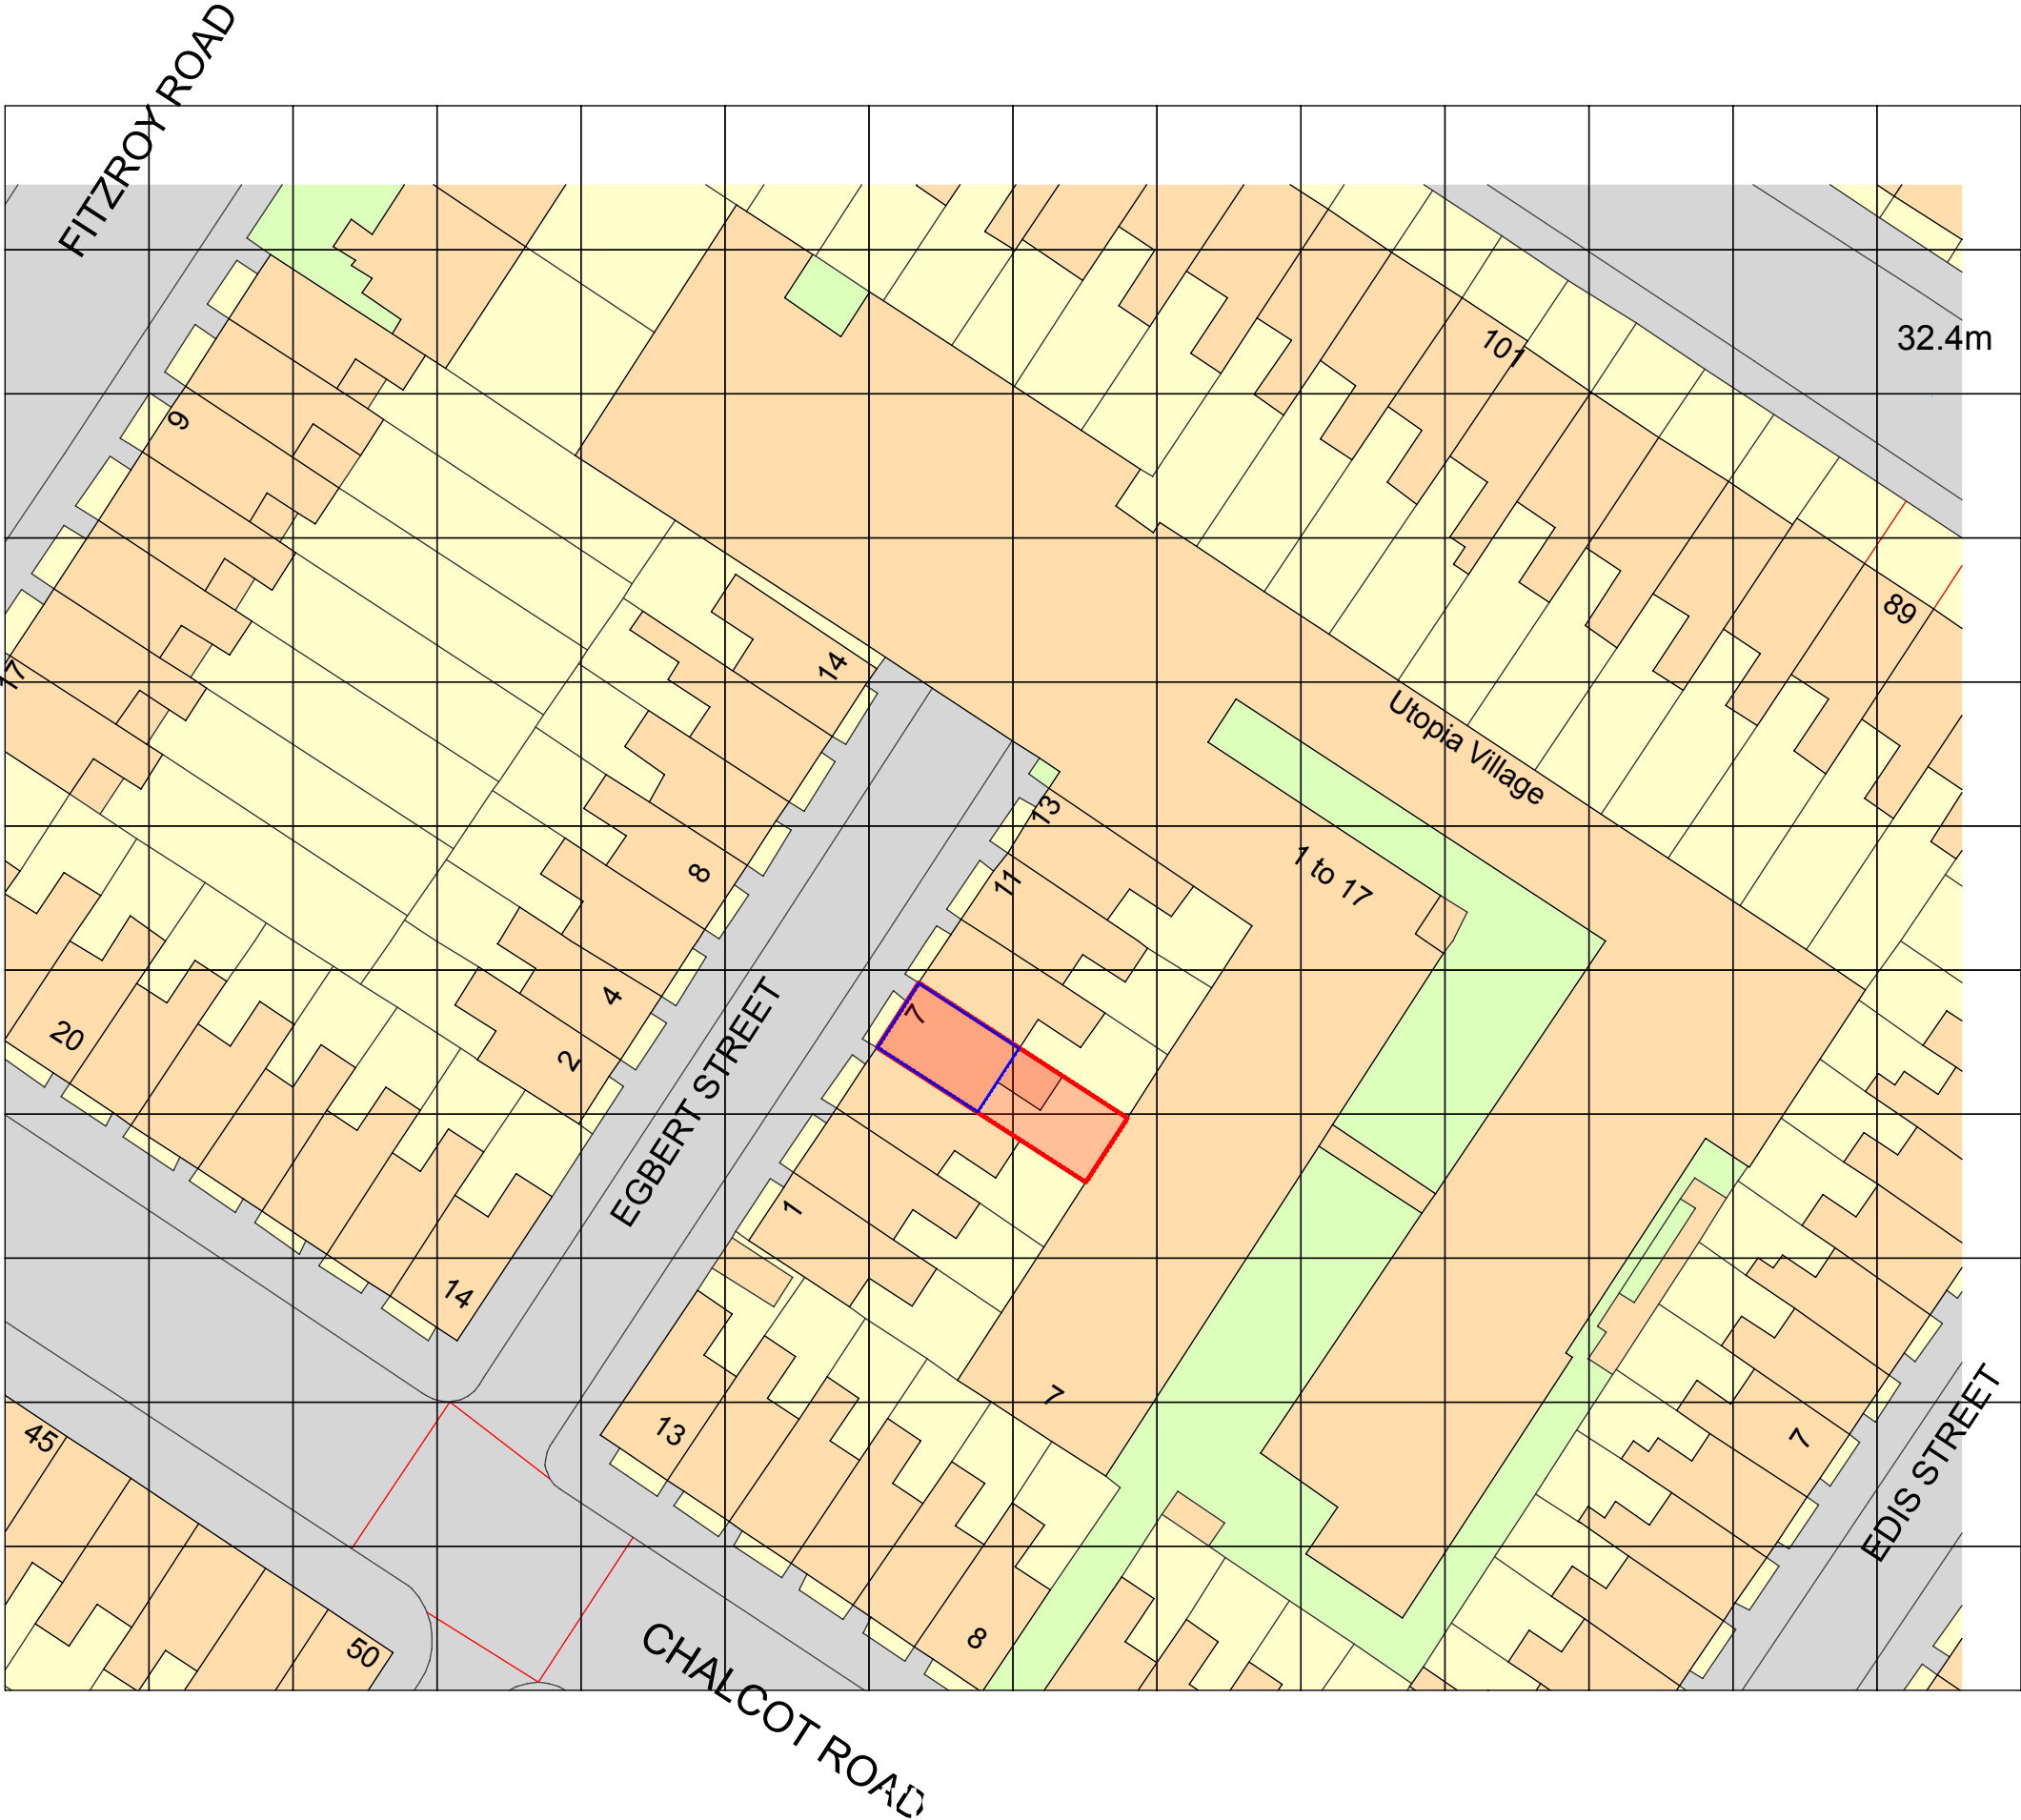



NOTES

Report all errors and discrepancies promptly to architects before proceeding with the works.
CONTRACTORS: Do not scale drawing. Figured dimensions to be worked to in all cases.
The contractor is responsible for checking dimensions, tolerances and references.
All structural information to be taken from engineers drawings.

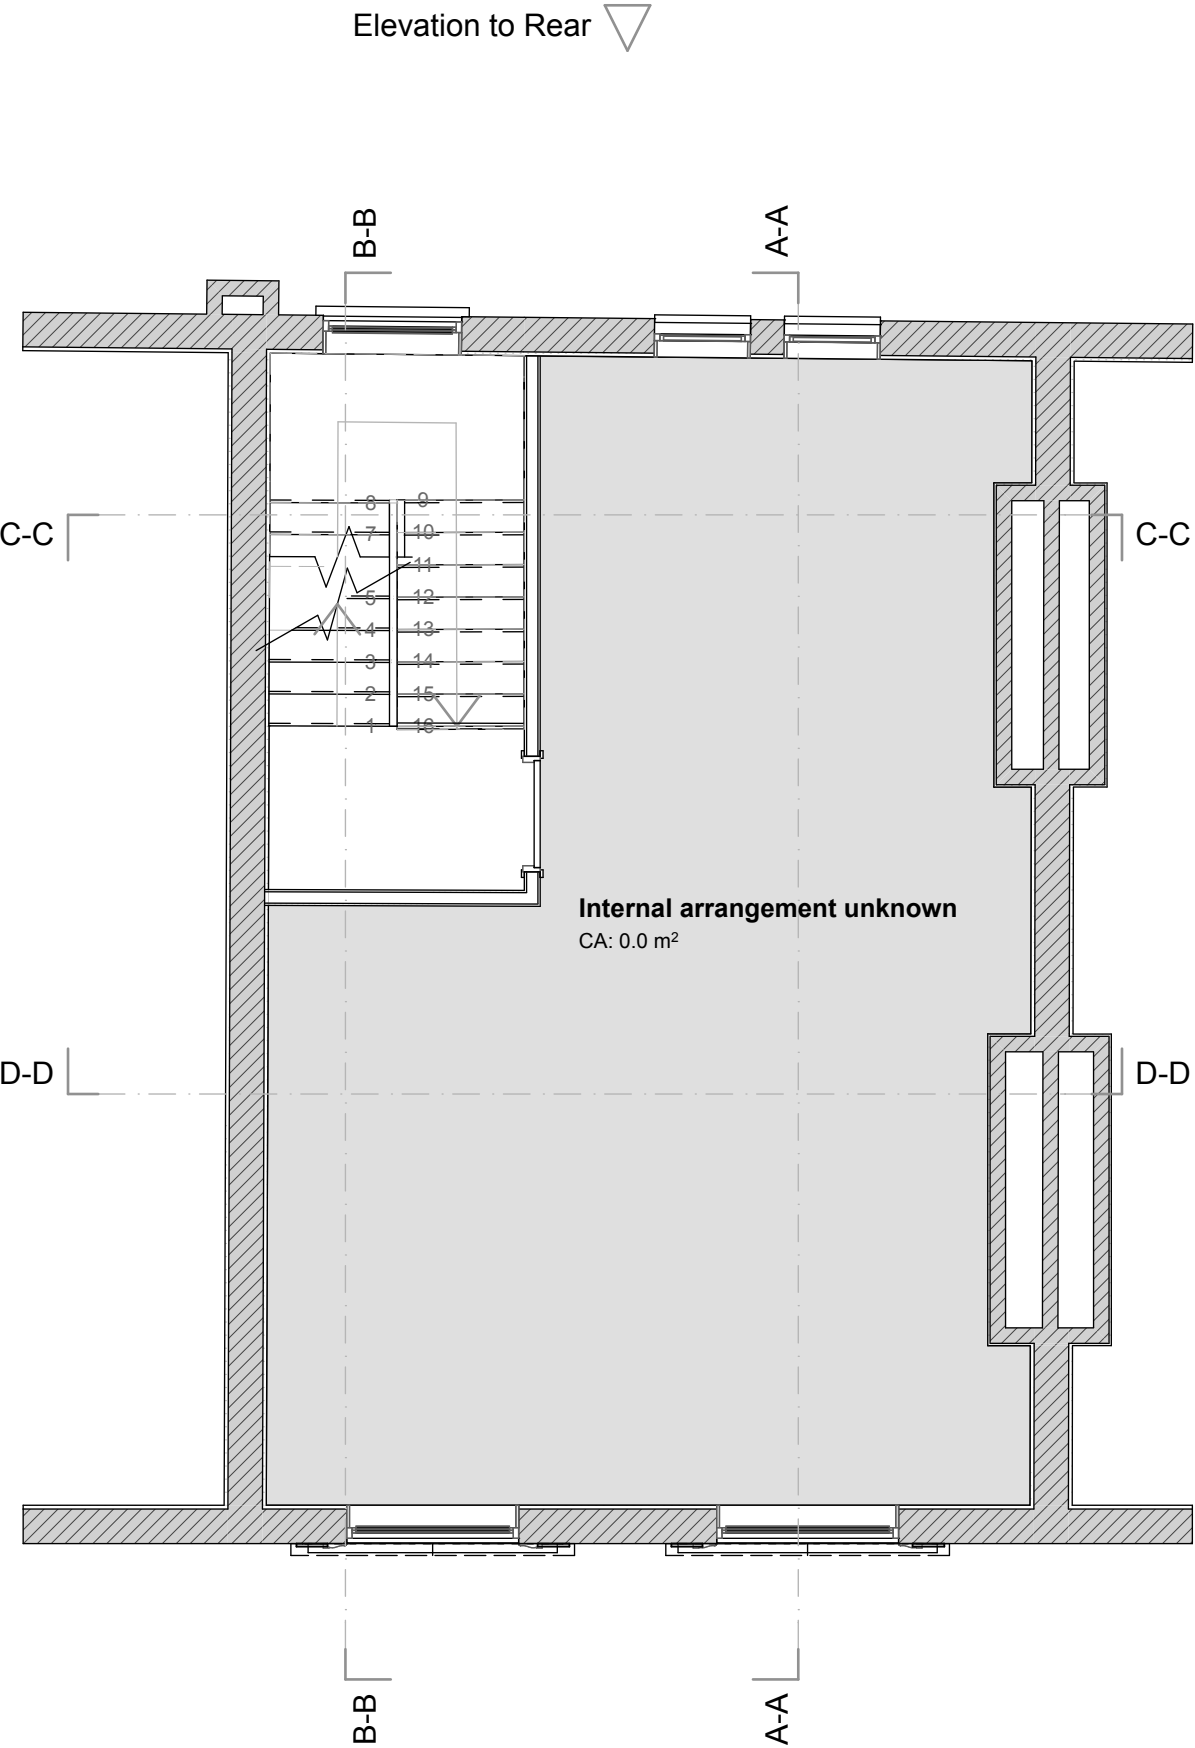

PROJECT
7c Egbert Street

DRAWING TITLE
First floor plan - existing

DRAWING NO. REVISION

1306.A.4.002

CLIENT
Mrs E Quick

STATUS
PLANNING

Drawn by
#CAD Technician

Date
##/##/####

Checked by
RJM

Date
03/10/2013

Drawing Scale
1:50 @ A3



NOTES


Report all errors and discrepancies promptly to architects before proceeding with the works.

CONTRACTORS: Do not scale drawing. Figured dimensions to be worked to in all cases.

The contractor is responsible for checking dimensions, tolerances and references.

All structural information to be taken from engineers drawings.

Elevation to Rear ▽

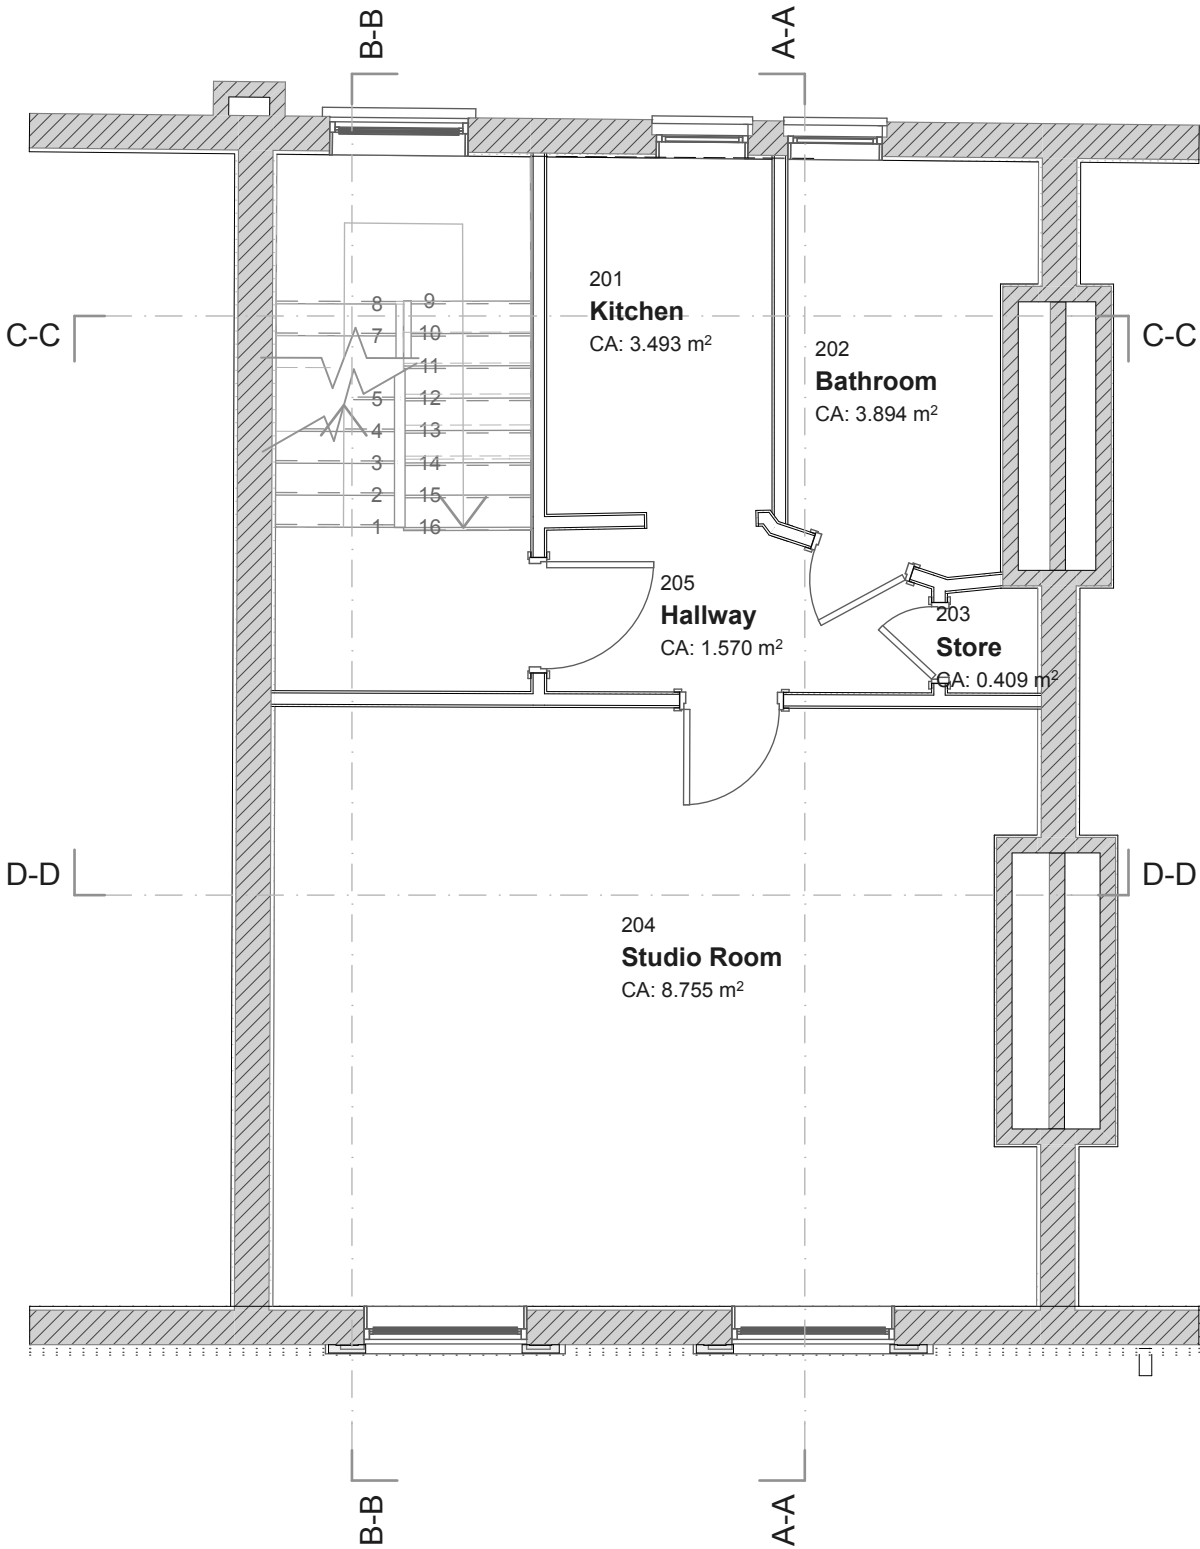

PROJECT
7c Egbert Street

DRAWING TITLE
Second floor plan - existing

DRAWING NO. REVISION
1306.A.4.003

CLIENT
Mrs E Quick

STATUS
PLANNING

Drawn by **#CAD Technician** Date **##/##/####**


Checked by **RJM** Date **03/10/2013**

Drawing Scale
1:50 @ A3



NOTES

Report all errors and discrepancies promptly to architects before proceeding with the works.
CONTRACTORS: Do not scale drawing. Figured dimensions to be worked to in all cases.
The contractor is responsible for checking dimensions, tolerances and references.
All structural information to be taken from engineers drawings.

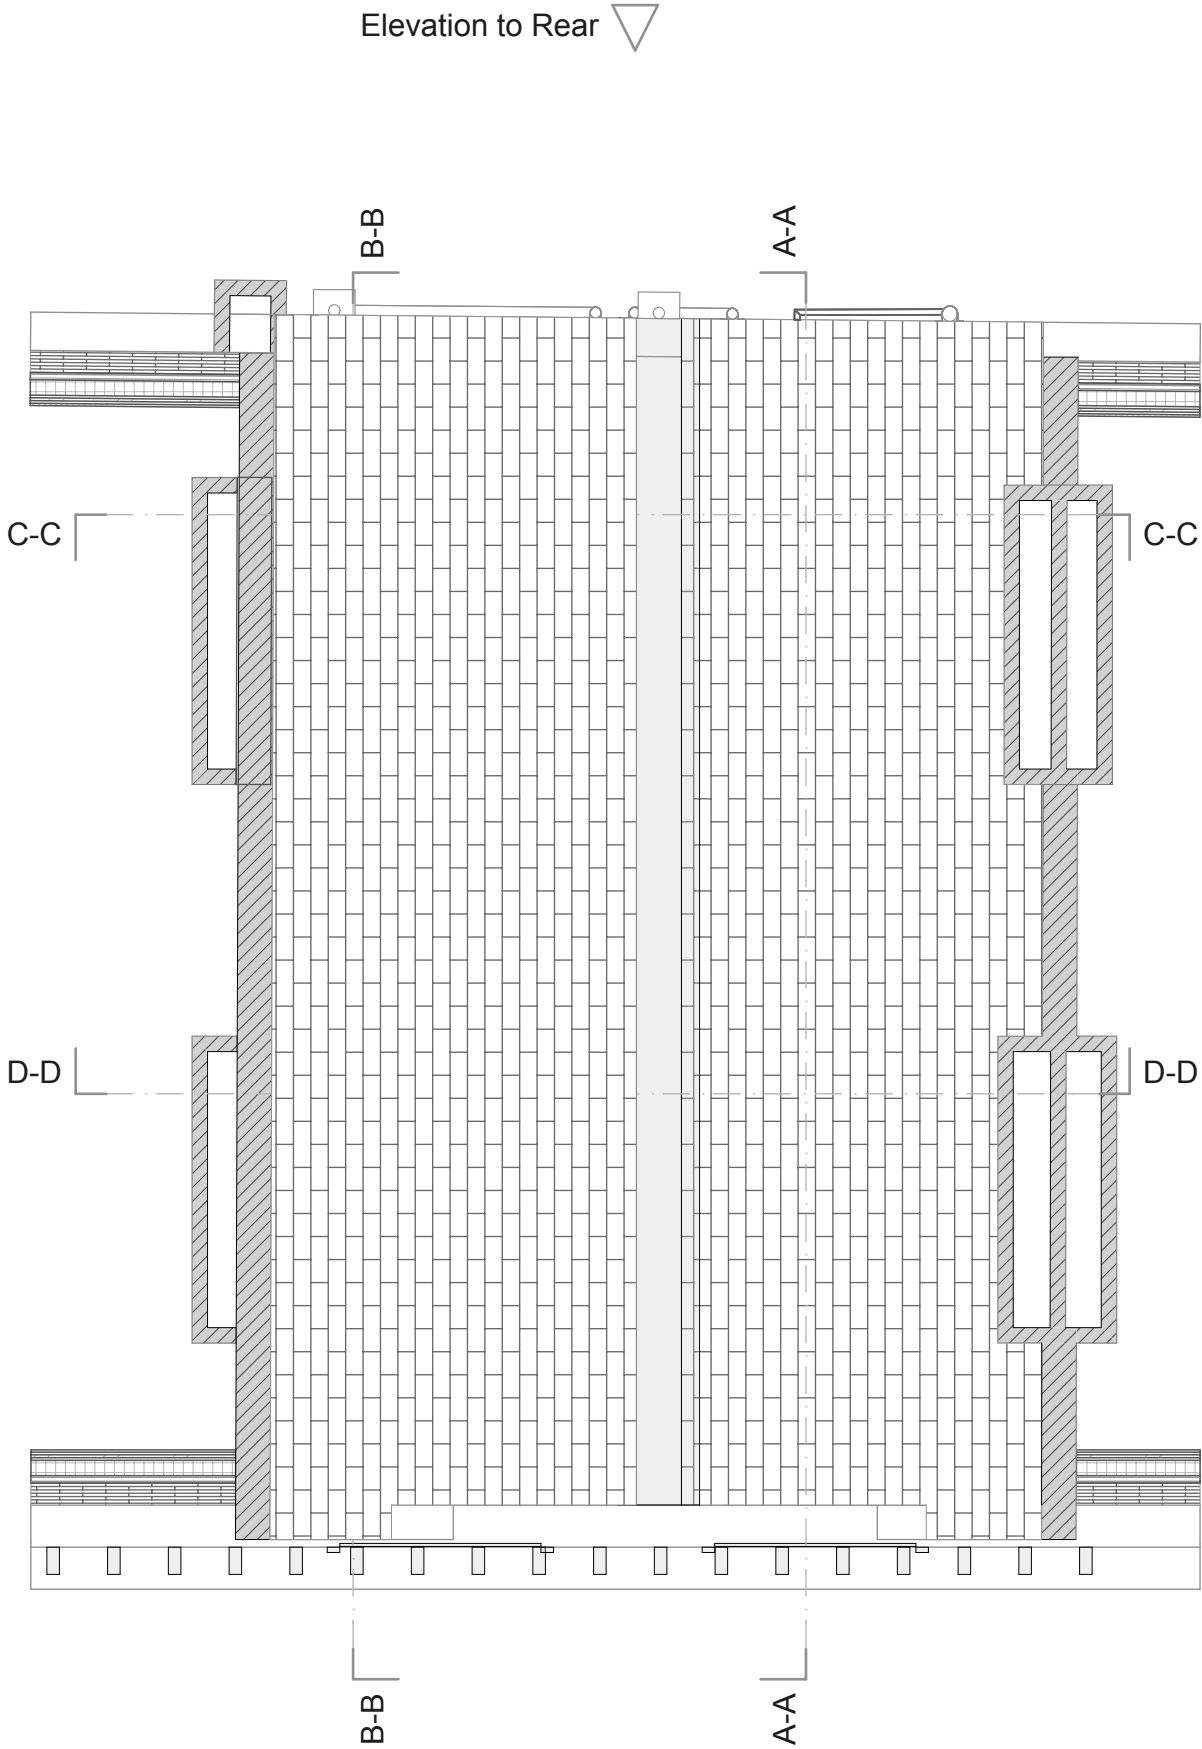

PROJECT
7c Egbert Street

DRAWING TITLE
Third floor/roof plan - existing

DRAWING NO. REVISION

1306.A.4.004

CLIENT
Mrs E Quick

STATUS
PLANNING

Drawn by
#CAD Technician

Date
##/##/####

Checked by
RJM


Date
03/10/2013

Drawing Scale
1:50 @ A3



NOTES

Report all errors and discrepancies promptly to architects before proceeding with the works.
CONTRACTORS: Do not scale drawing. Figured dimensions to be worked to in all cases.
The contractor is responsible for checking dimensions, tolerances and references.
All structural information to be taken from engineers drawings.

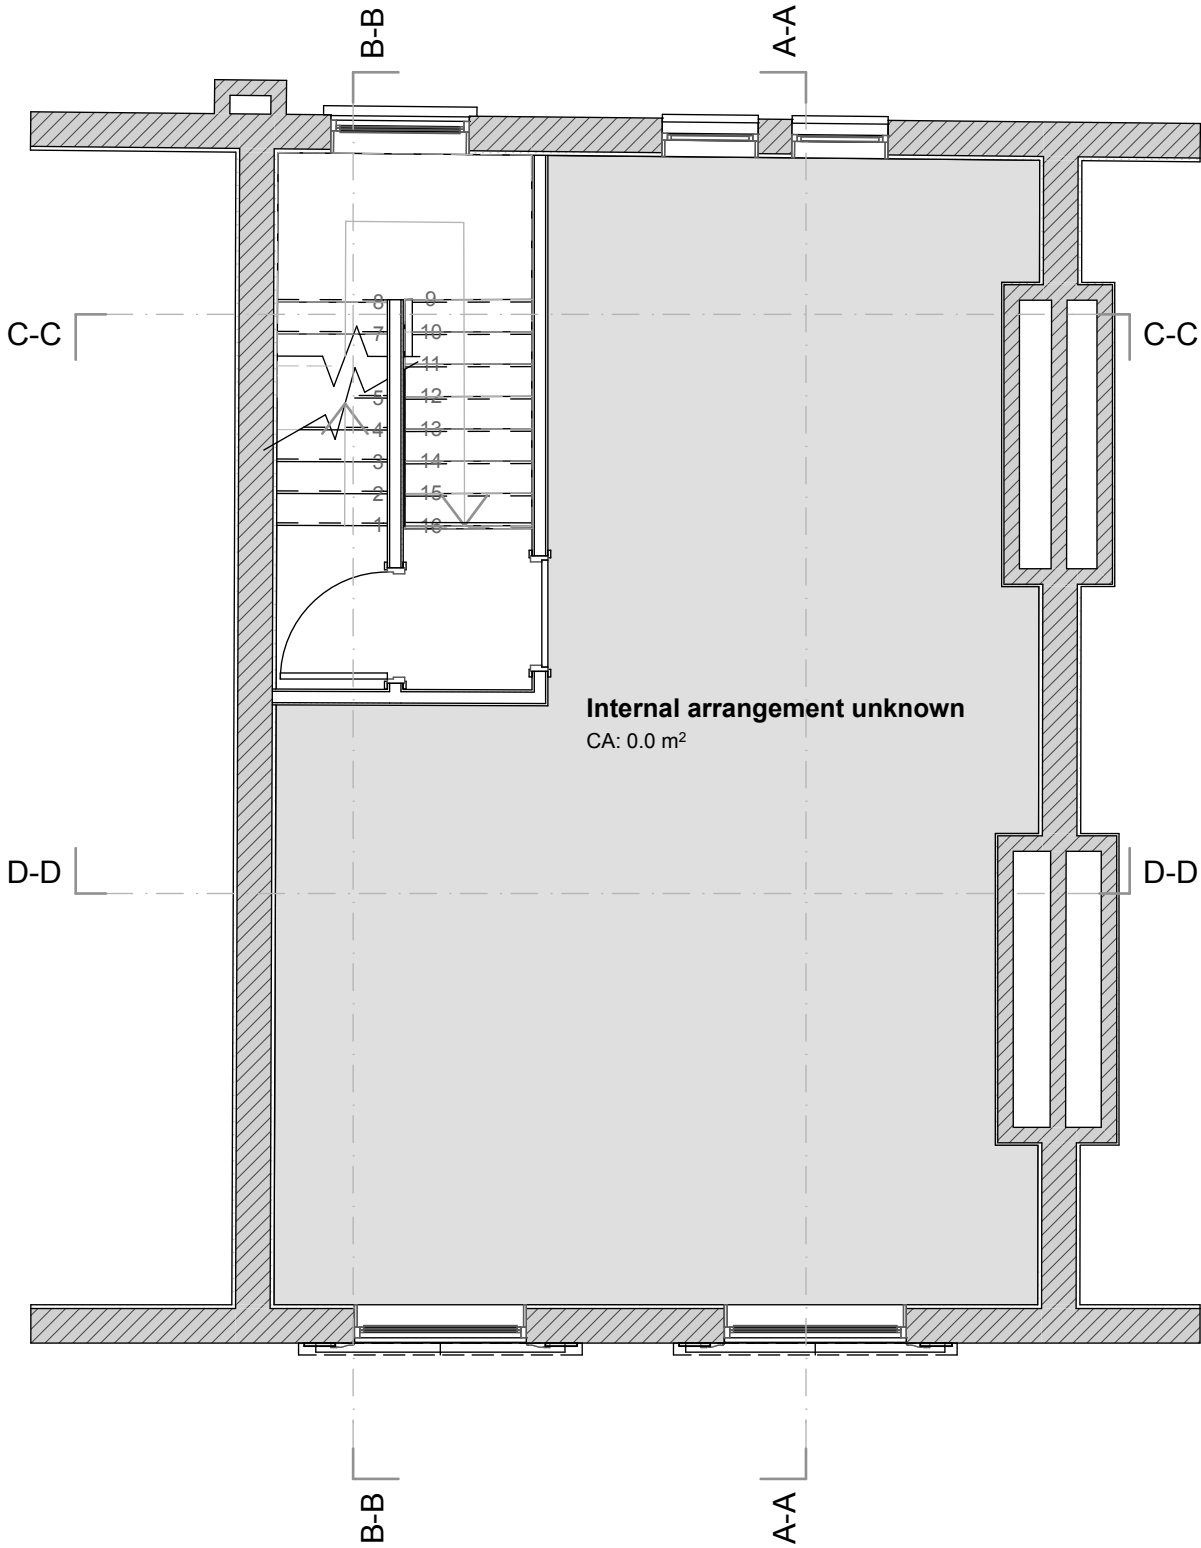

PROJECT
7c Egbert Street

DRAWING TITLE
First floor plan - proposed

DRAWING NO. REVISION

1306.A.4.102

CLIENT
Mrs E Quick

STATUS
PLANNING

Drawn by
#CAD Technician

Date
##/##/####

Checked by
RJM


Date
03/10/2013

Drawing Scale
1:50 @ A3



NOTES

Report all errors and discrepancies promptly to architects before proceeding with the works.
CONTRACTORS: Do not scale drawing. Figured dimensions to be worked to in all cases.
The contractor is responsible for checking dimensions, tolerances and references.
All structural information to be taken from engineers drawings.

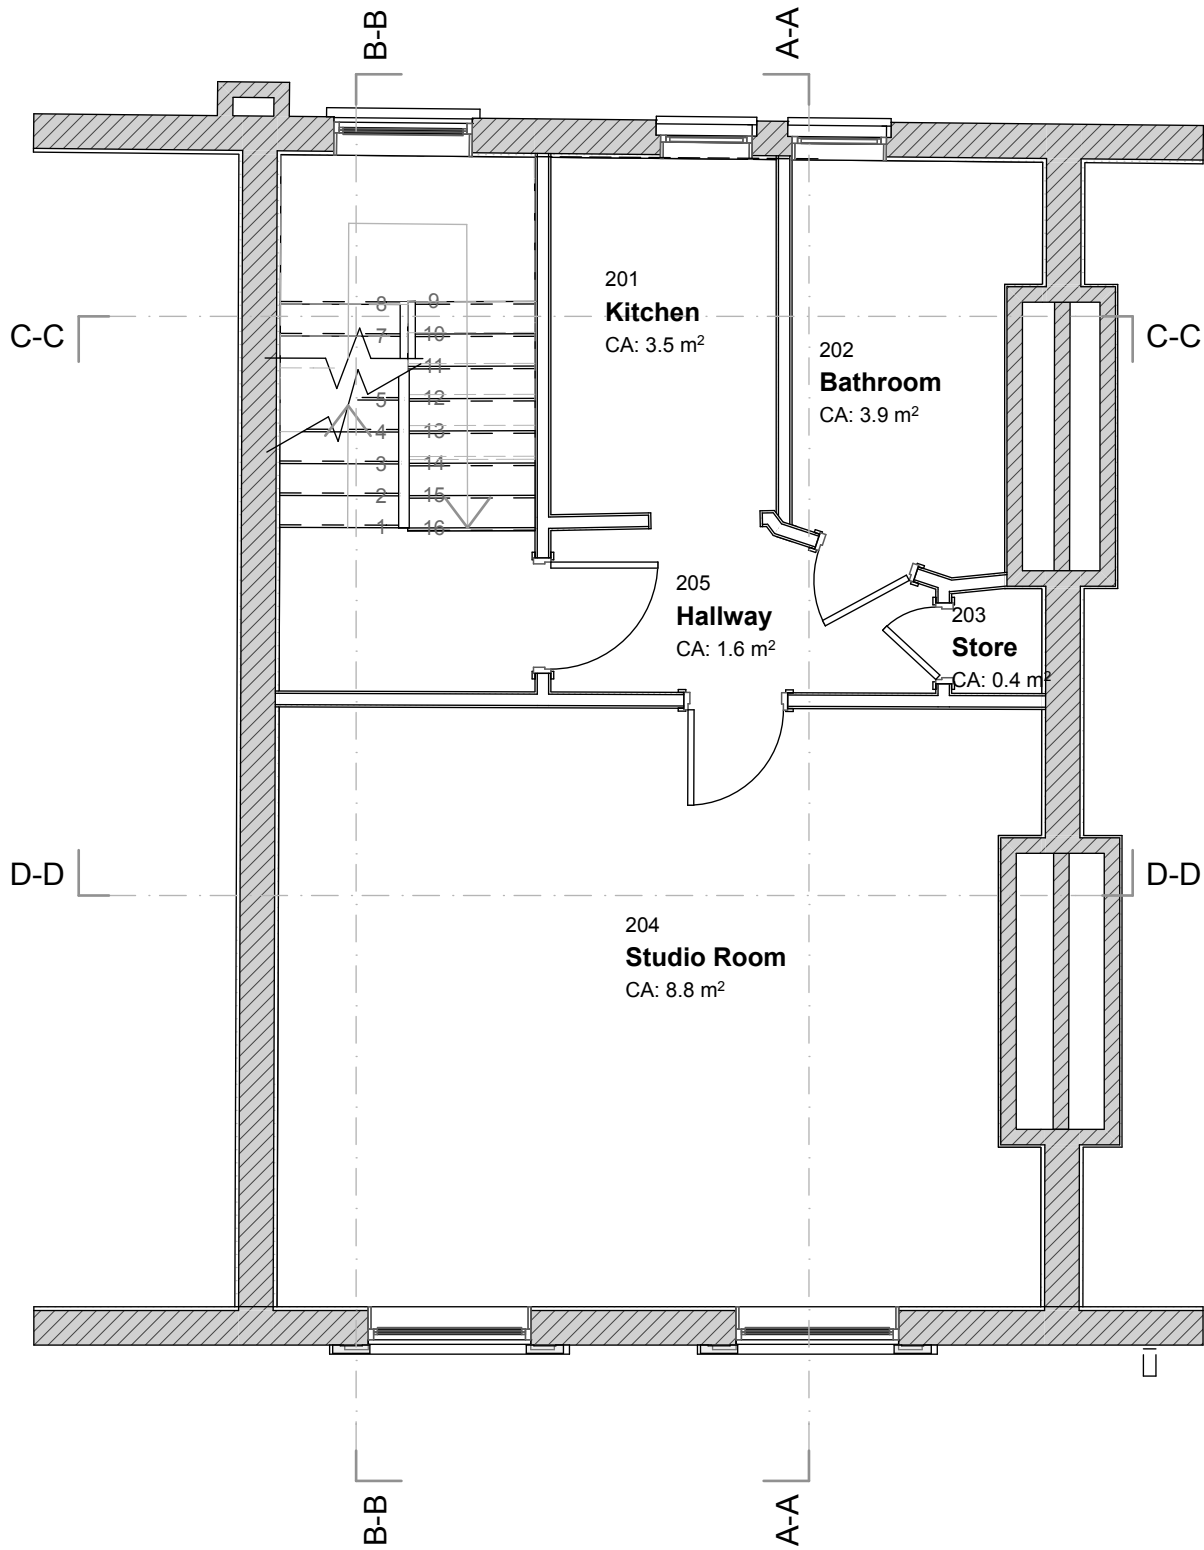

PROJECT
7c Egbert Street

DRAWING TITLE
Second floor plan - proposed

DRAWING NO. REVISION

1306.A.4.103

CLIENT
Mrs E Quick

STATUS
PLANNING

Drawn by
#CAD Technician

Date
##/##/####

Checked by
RJM


Date
03/10/2013

Drawing Scale
1:50 @ A3



NOTES

Report all errors and discrepancies promptly to architects before proceeding with the works.
CONTRACTORS: Do not scale drawing. Figured dimensions to be worked to in all cases.
The contractor is responsible for checking dimensions, tolerances and references.
All structural information to be taken from engineers drawings.

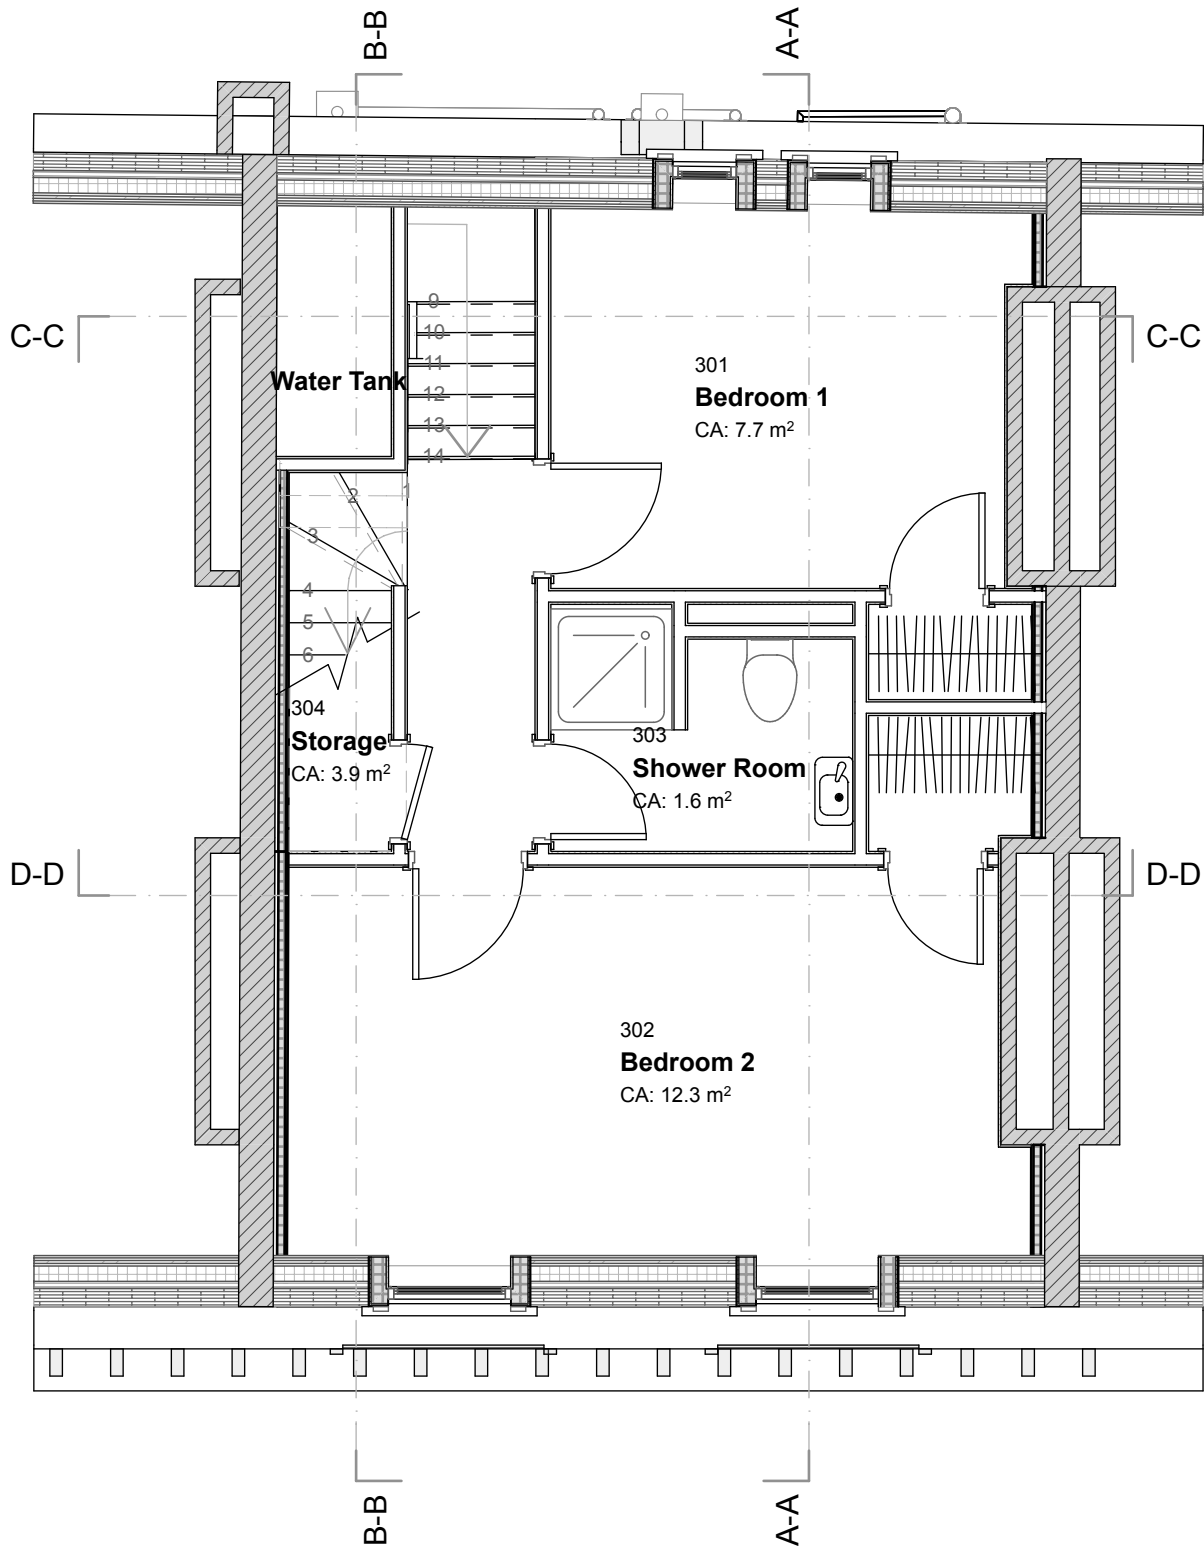

PROJECT
7c Egbert Street

DRAWING TITLE
Third floor - proposed

DRAWING NO. REVISION
1306.A.4.104

CLIENT
Mrs E Quick

STATUS
PLANNING

Drawn by
#CAD Technician

Date
##/##/####

Checked by
RJM


Date
03/10/2013

Drawing Scale
1:50 @ A3



NOTES

Report all errors and discrepancies promptly to architects before proceeding with the works.
CONTRACTORS: Do not scale drawing. Figured dimensions to be worked to in all cases.
The contractor is responsible for checking dimensions, tolerances and references.
All structural information to be taken from engineers drawings.

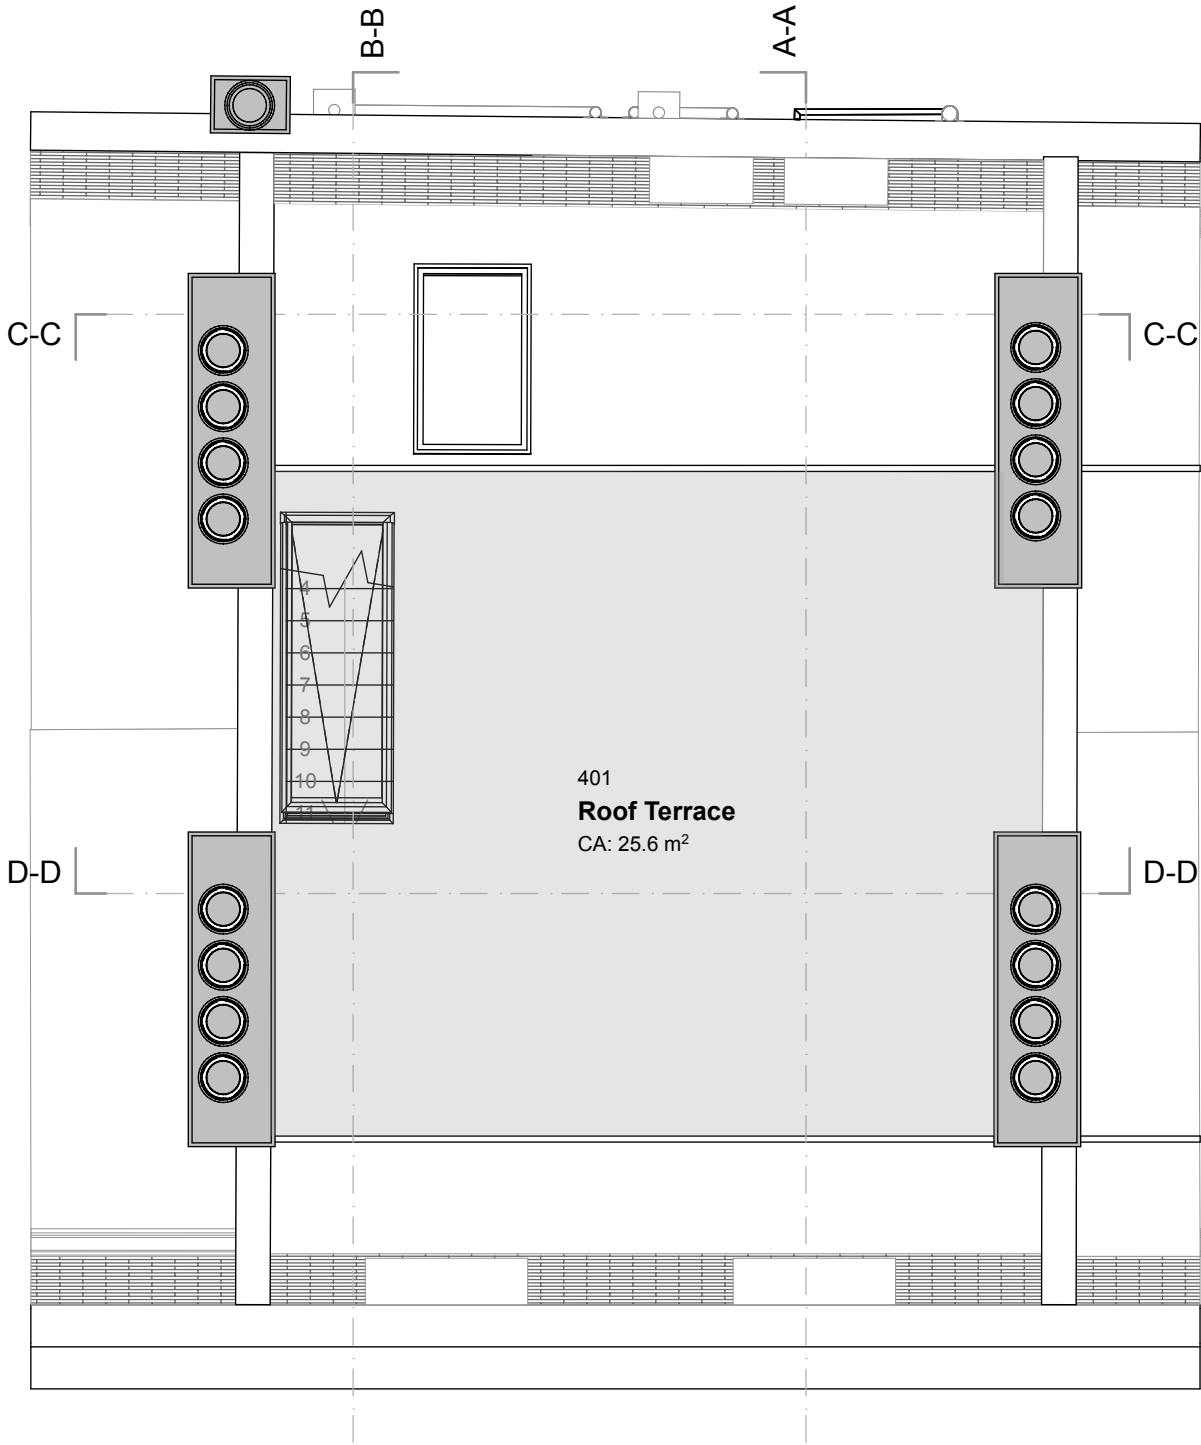

PROJECT
7c Egbert Street

DRAWING TITLE
Roof plan - proposed

DRAWING NO. REVISION
1306.A.4.105

CLIENT
Mrs E Quick

STATUS
PLANNING

Drawn by
#CAD Technician

Date
##/##/####

Checked by
RJM


Date
03/10/2013

Drawing Scale
1:50 @ A3




NOTES

Report all errors and discrepancies promptly to architects before proceeding with the works.
CONTRACTORS: Do not scale drawing. Figured dimensions to be worked to in all cases.
The contractor is responsible for checking dimensions, tolerances and references.
All structural information to be taken from engineers drawings.

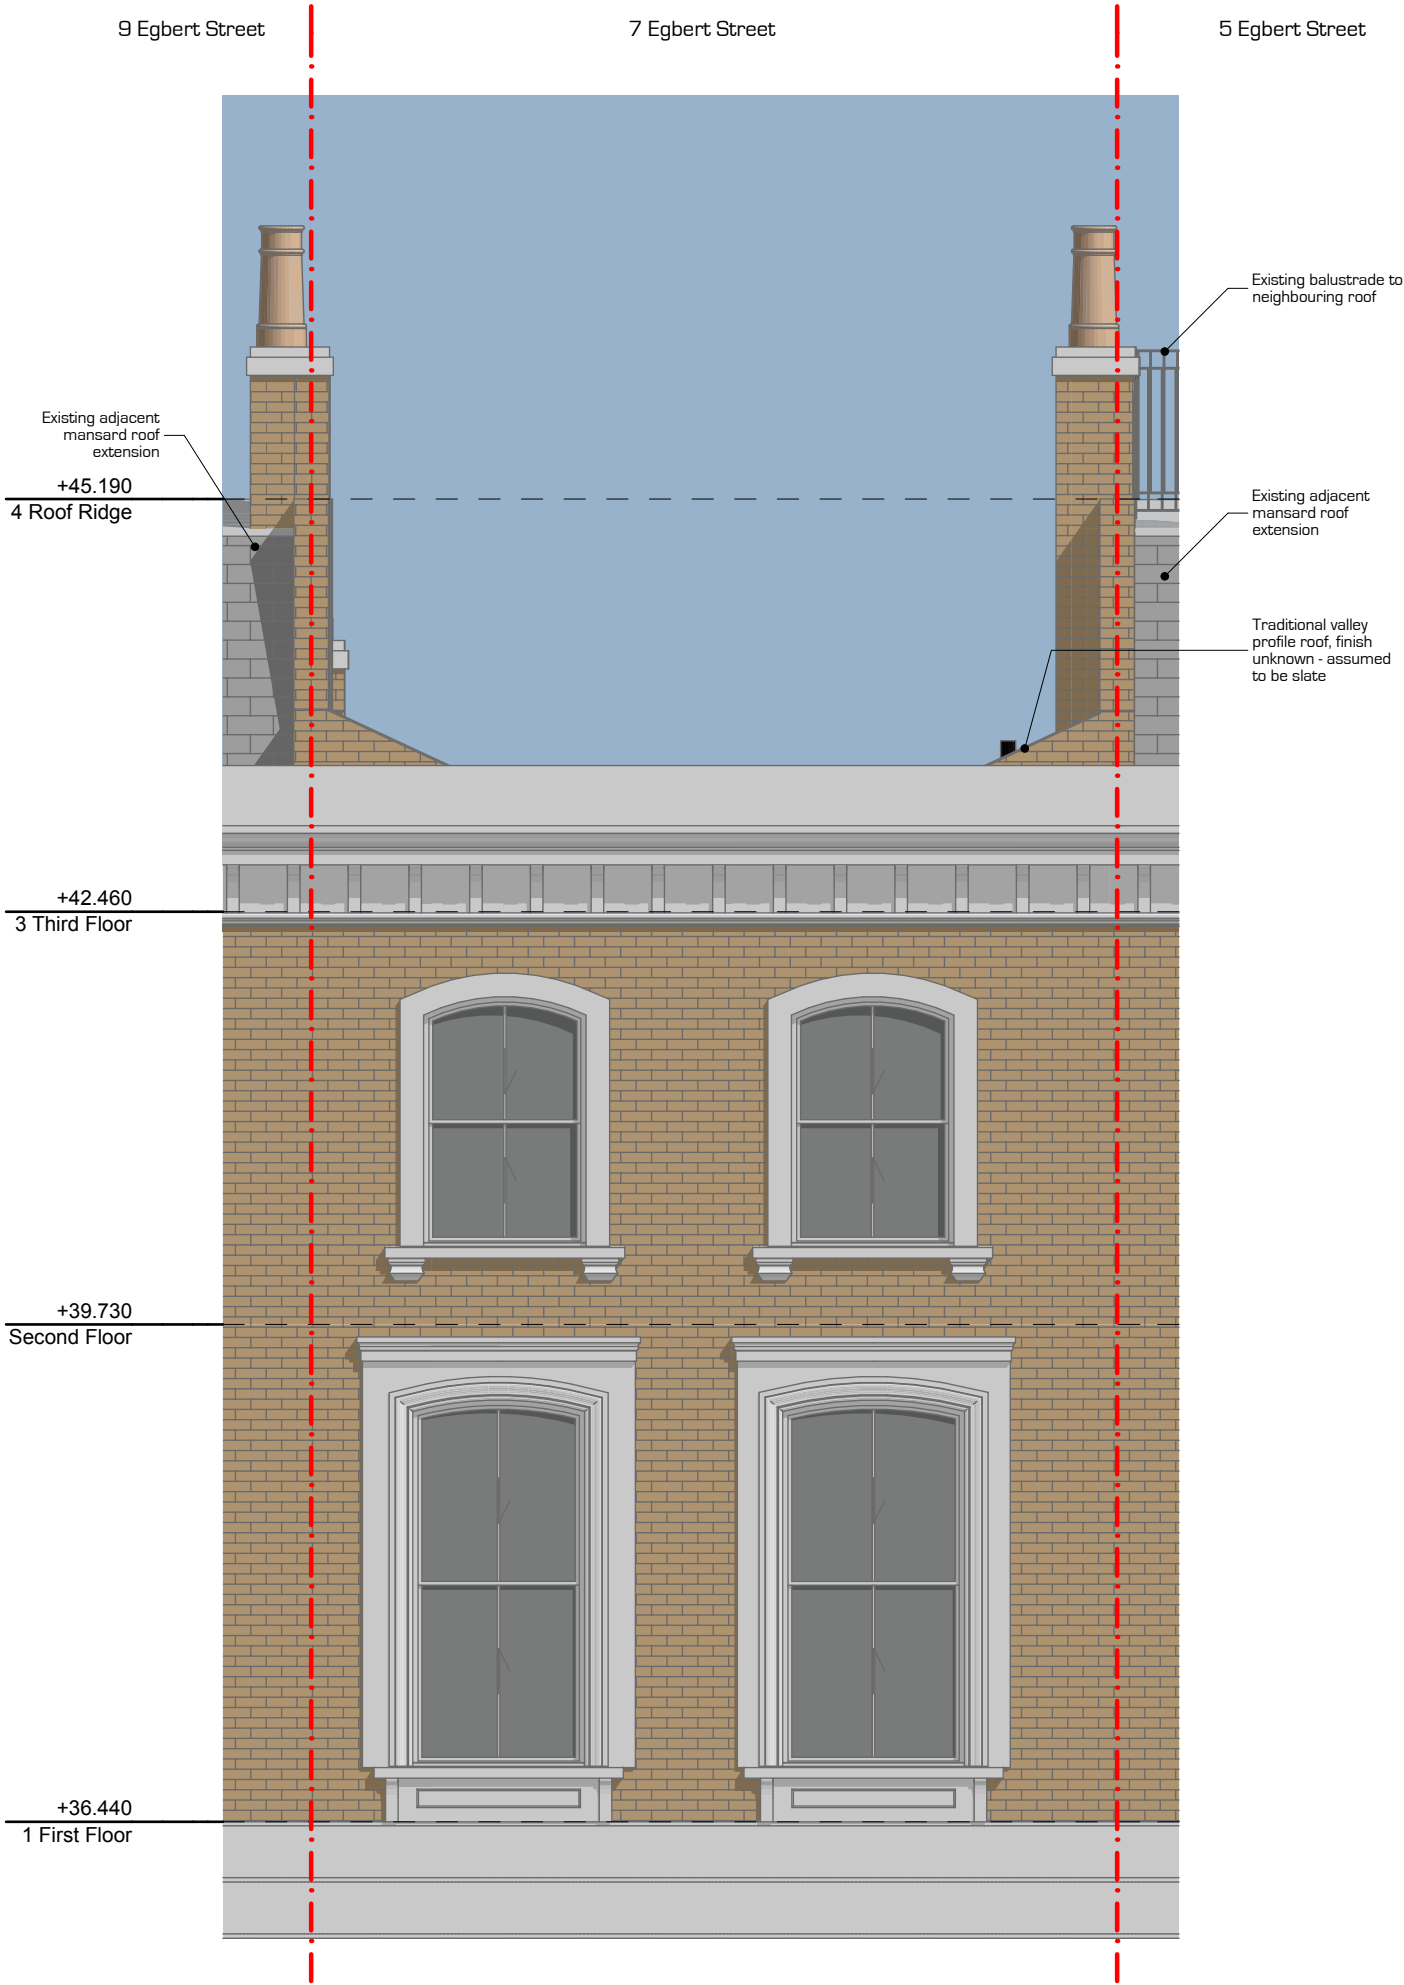

Elevation to Egbert Street

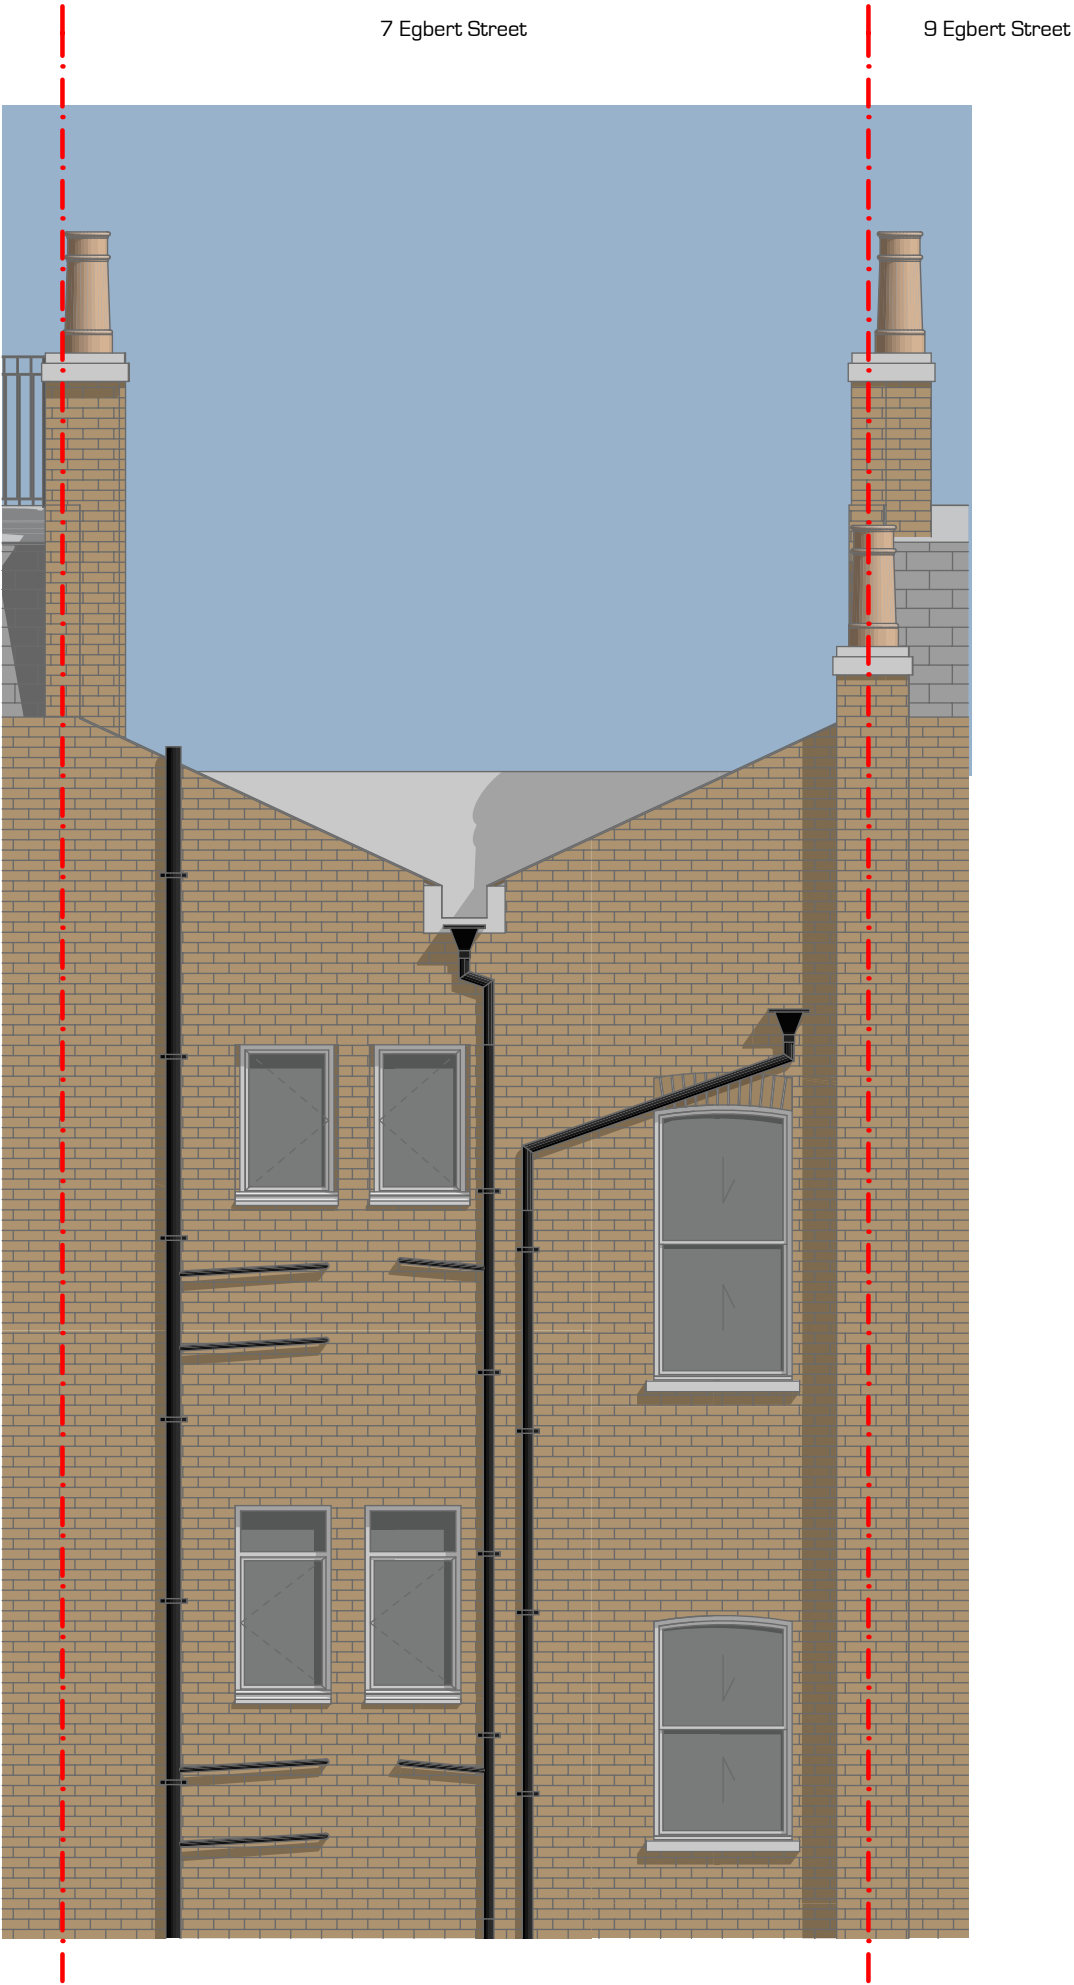

Elevation to Rear

PROJECT
7c Egbert Street

DRAWING TITLE
Existing Elevations

DRAWING NO.
1306.A.0.009

REVISION

CLIENT
Mrs E Quick

STATUS
PLANNING

Drawn by
#CAD Technician

Date
##/##/####

Checked by
RJM


Date
03/10/2013

Drawing Scale
1:50 @ A3




NOTES

Report all errors and discrepancies promptly to architects before proceeding with the works.
CONTRACTORS: Do not scale drawing. Figured dimensions to be worked to in all cases.
The contractor is responsible for checking dimensions, tolerances and references.
All structural information to be taken from engineers drawings.

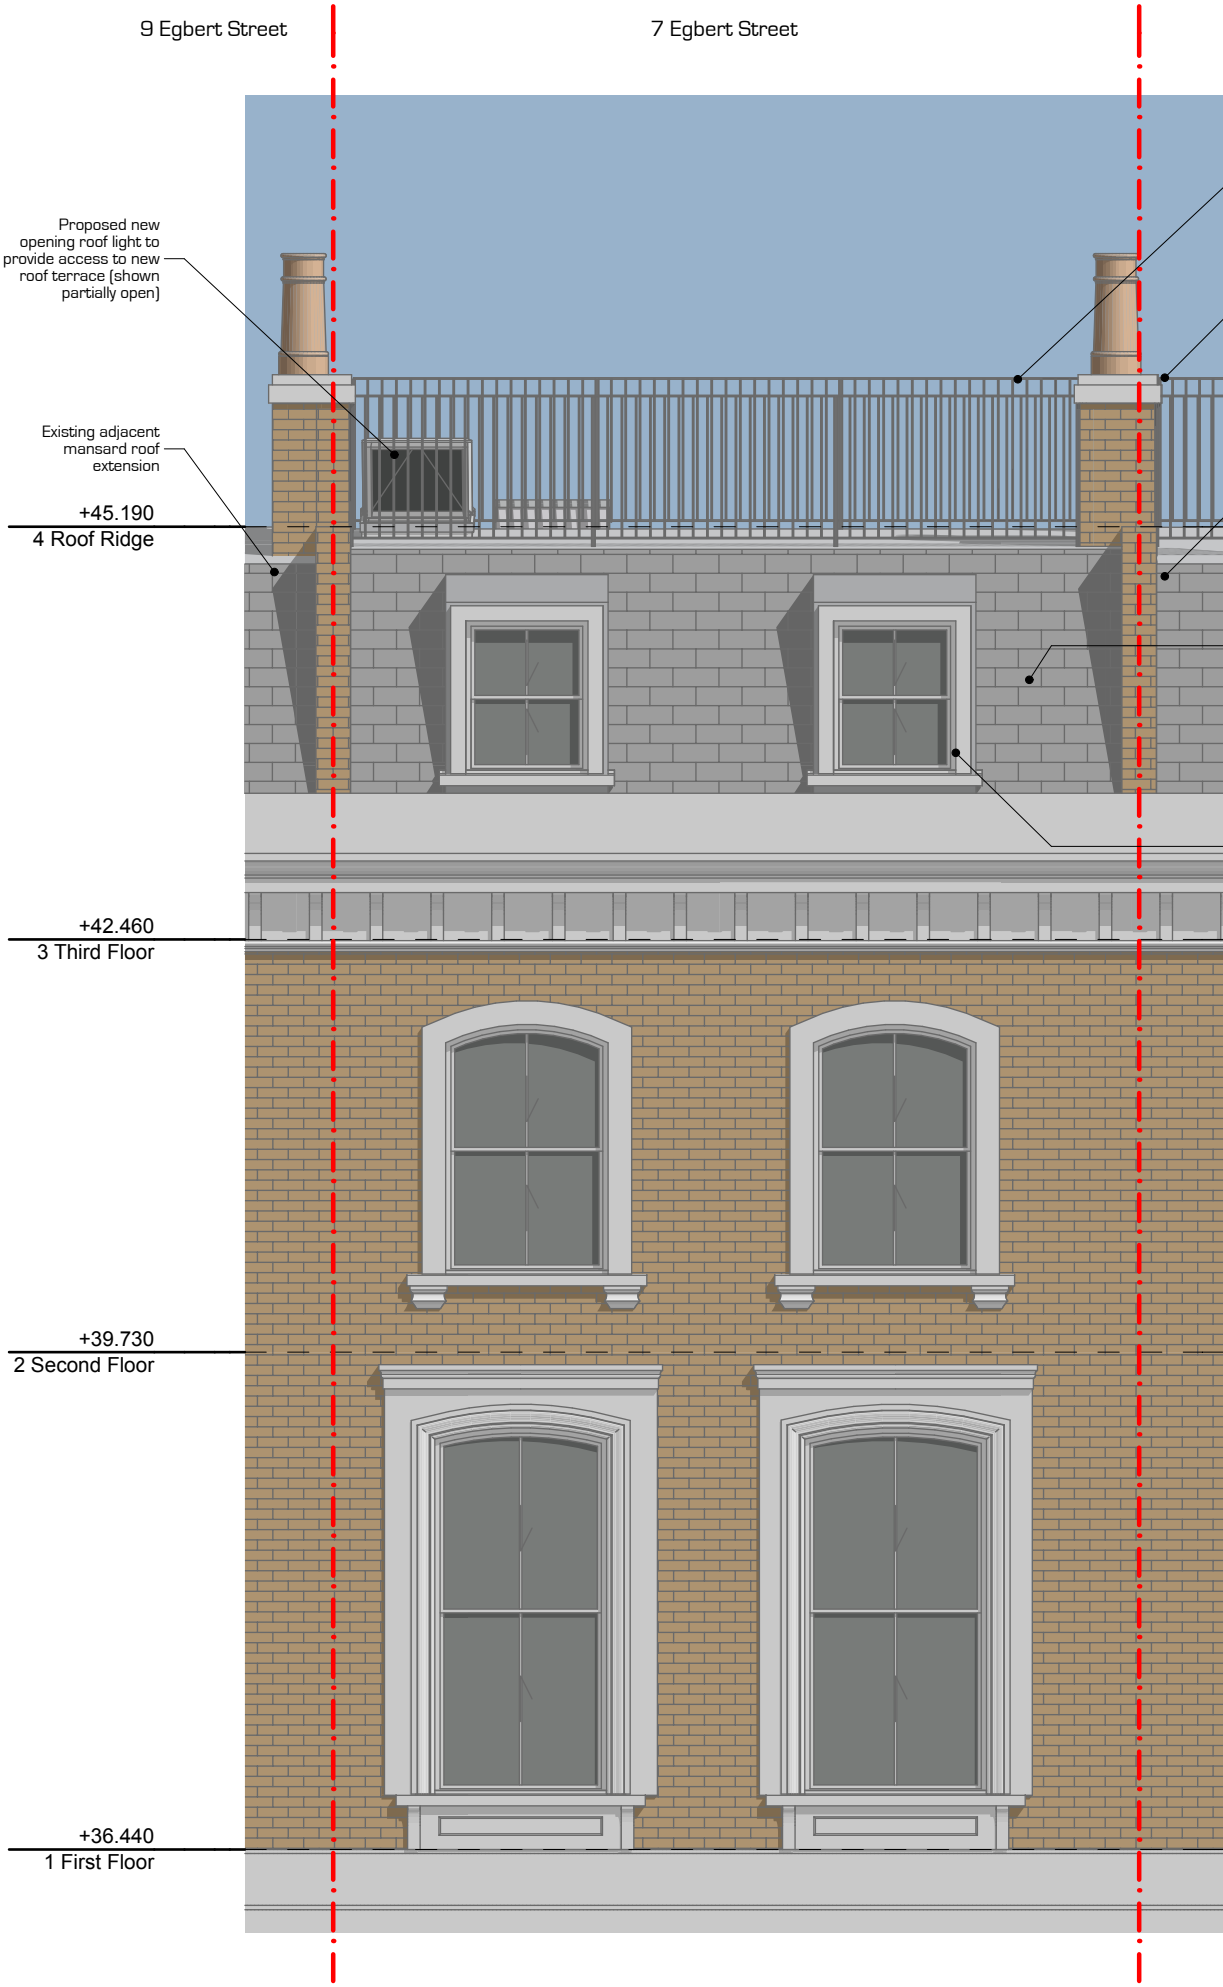

Elevation to Egbert Street

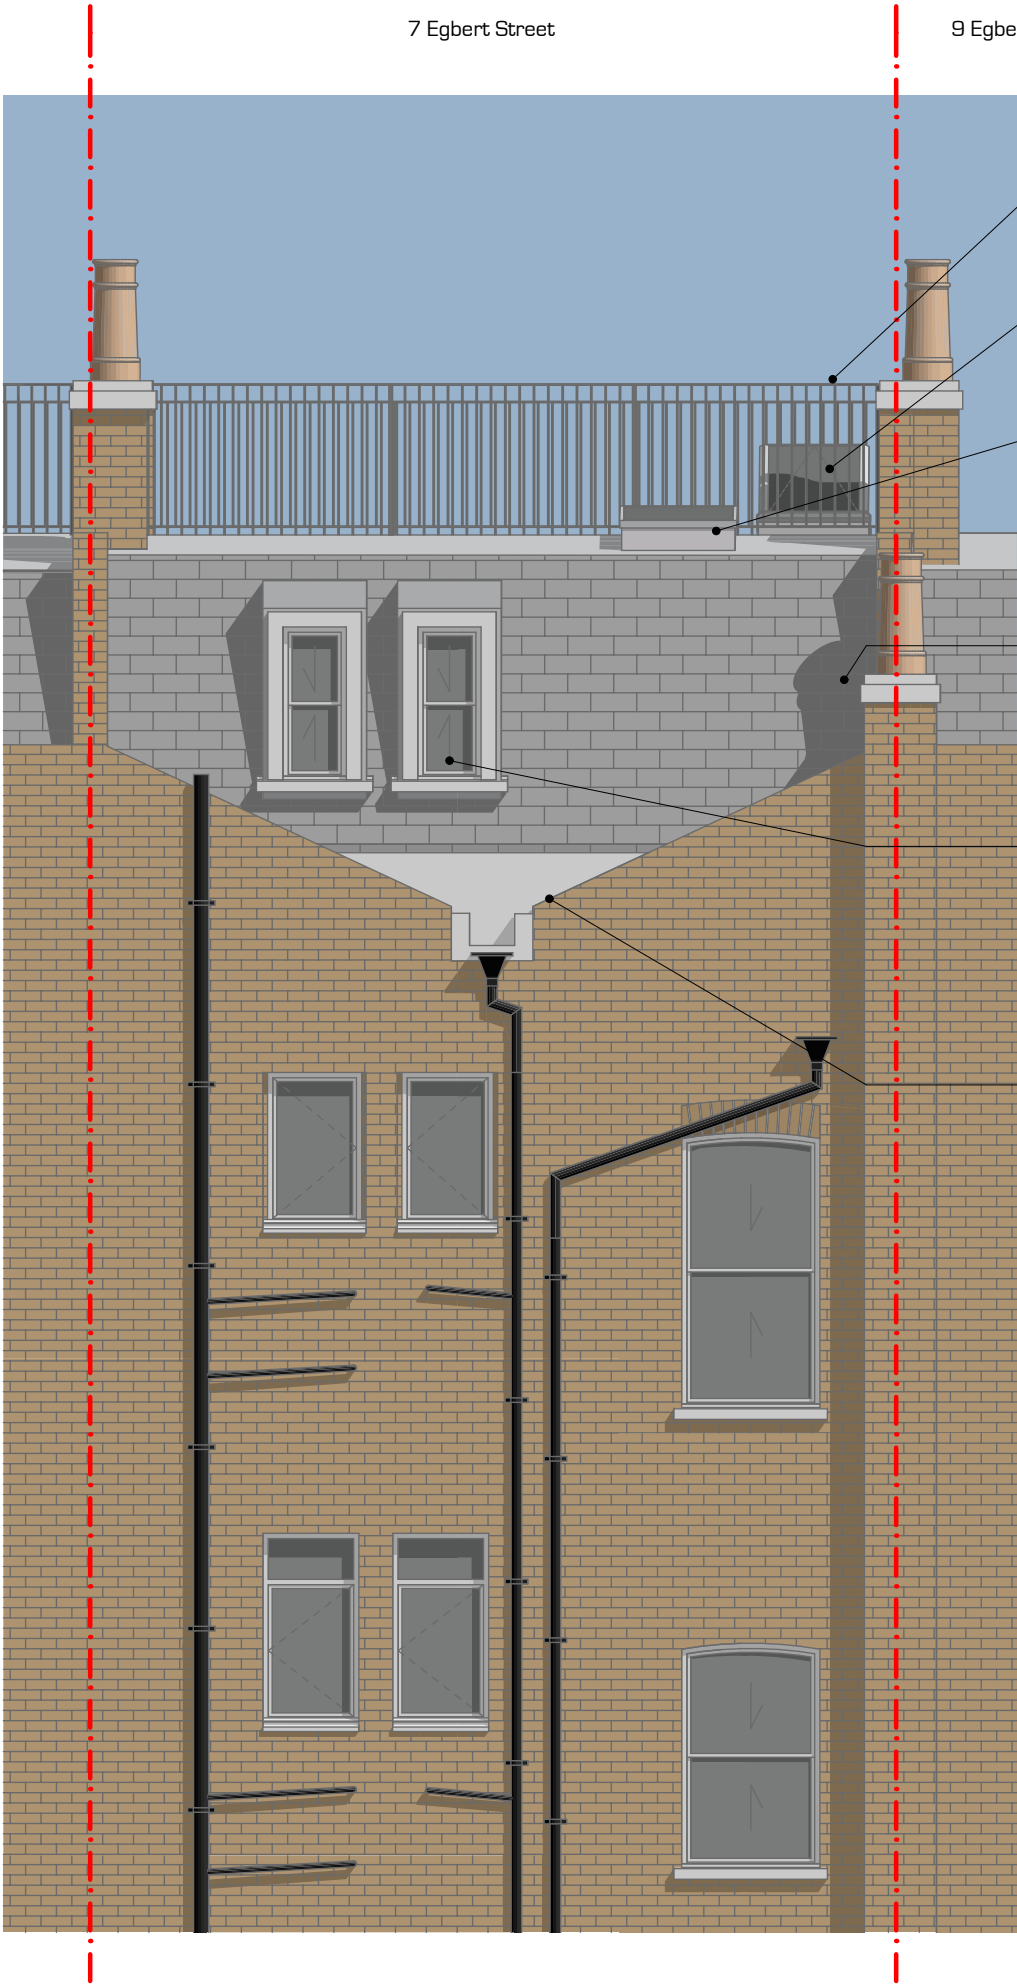

Elevation to Rear

PROJECT
7c Egbert Street

DRAWING TITLE
Proposed Elevations

DRAWING NO.
1306.A.5.002

REVISION

CLIENT
Mrs E Quick

STATUS
PLANNING

Drawn by
#CAD Technician

Date
##/##/####

Checked by
RJM

Date
03/10/2013


Drawing Scale
1:50 @ A3

superseded 6.11.13



NOTES

Report all errors and discrepancies promptly to architects before proceeding with the works.
CONTRACTORS: Do not scale drawing. Figured dimensions to be worked to in all cases.
The contractor is responsible for checking dimensions, tolerances and references.
All structural information to be taken from engineers drawings.

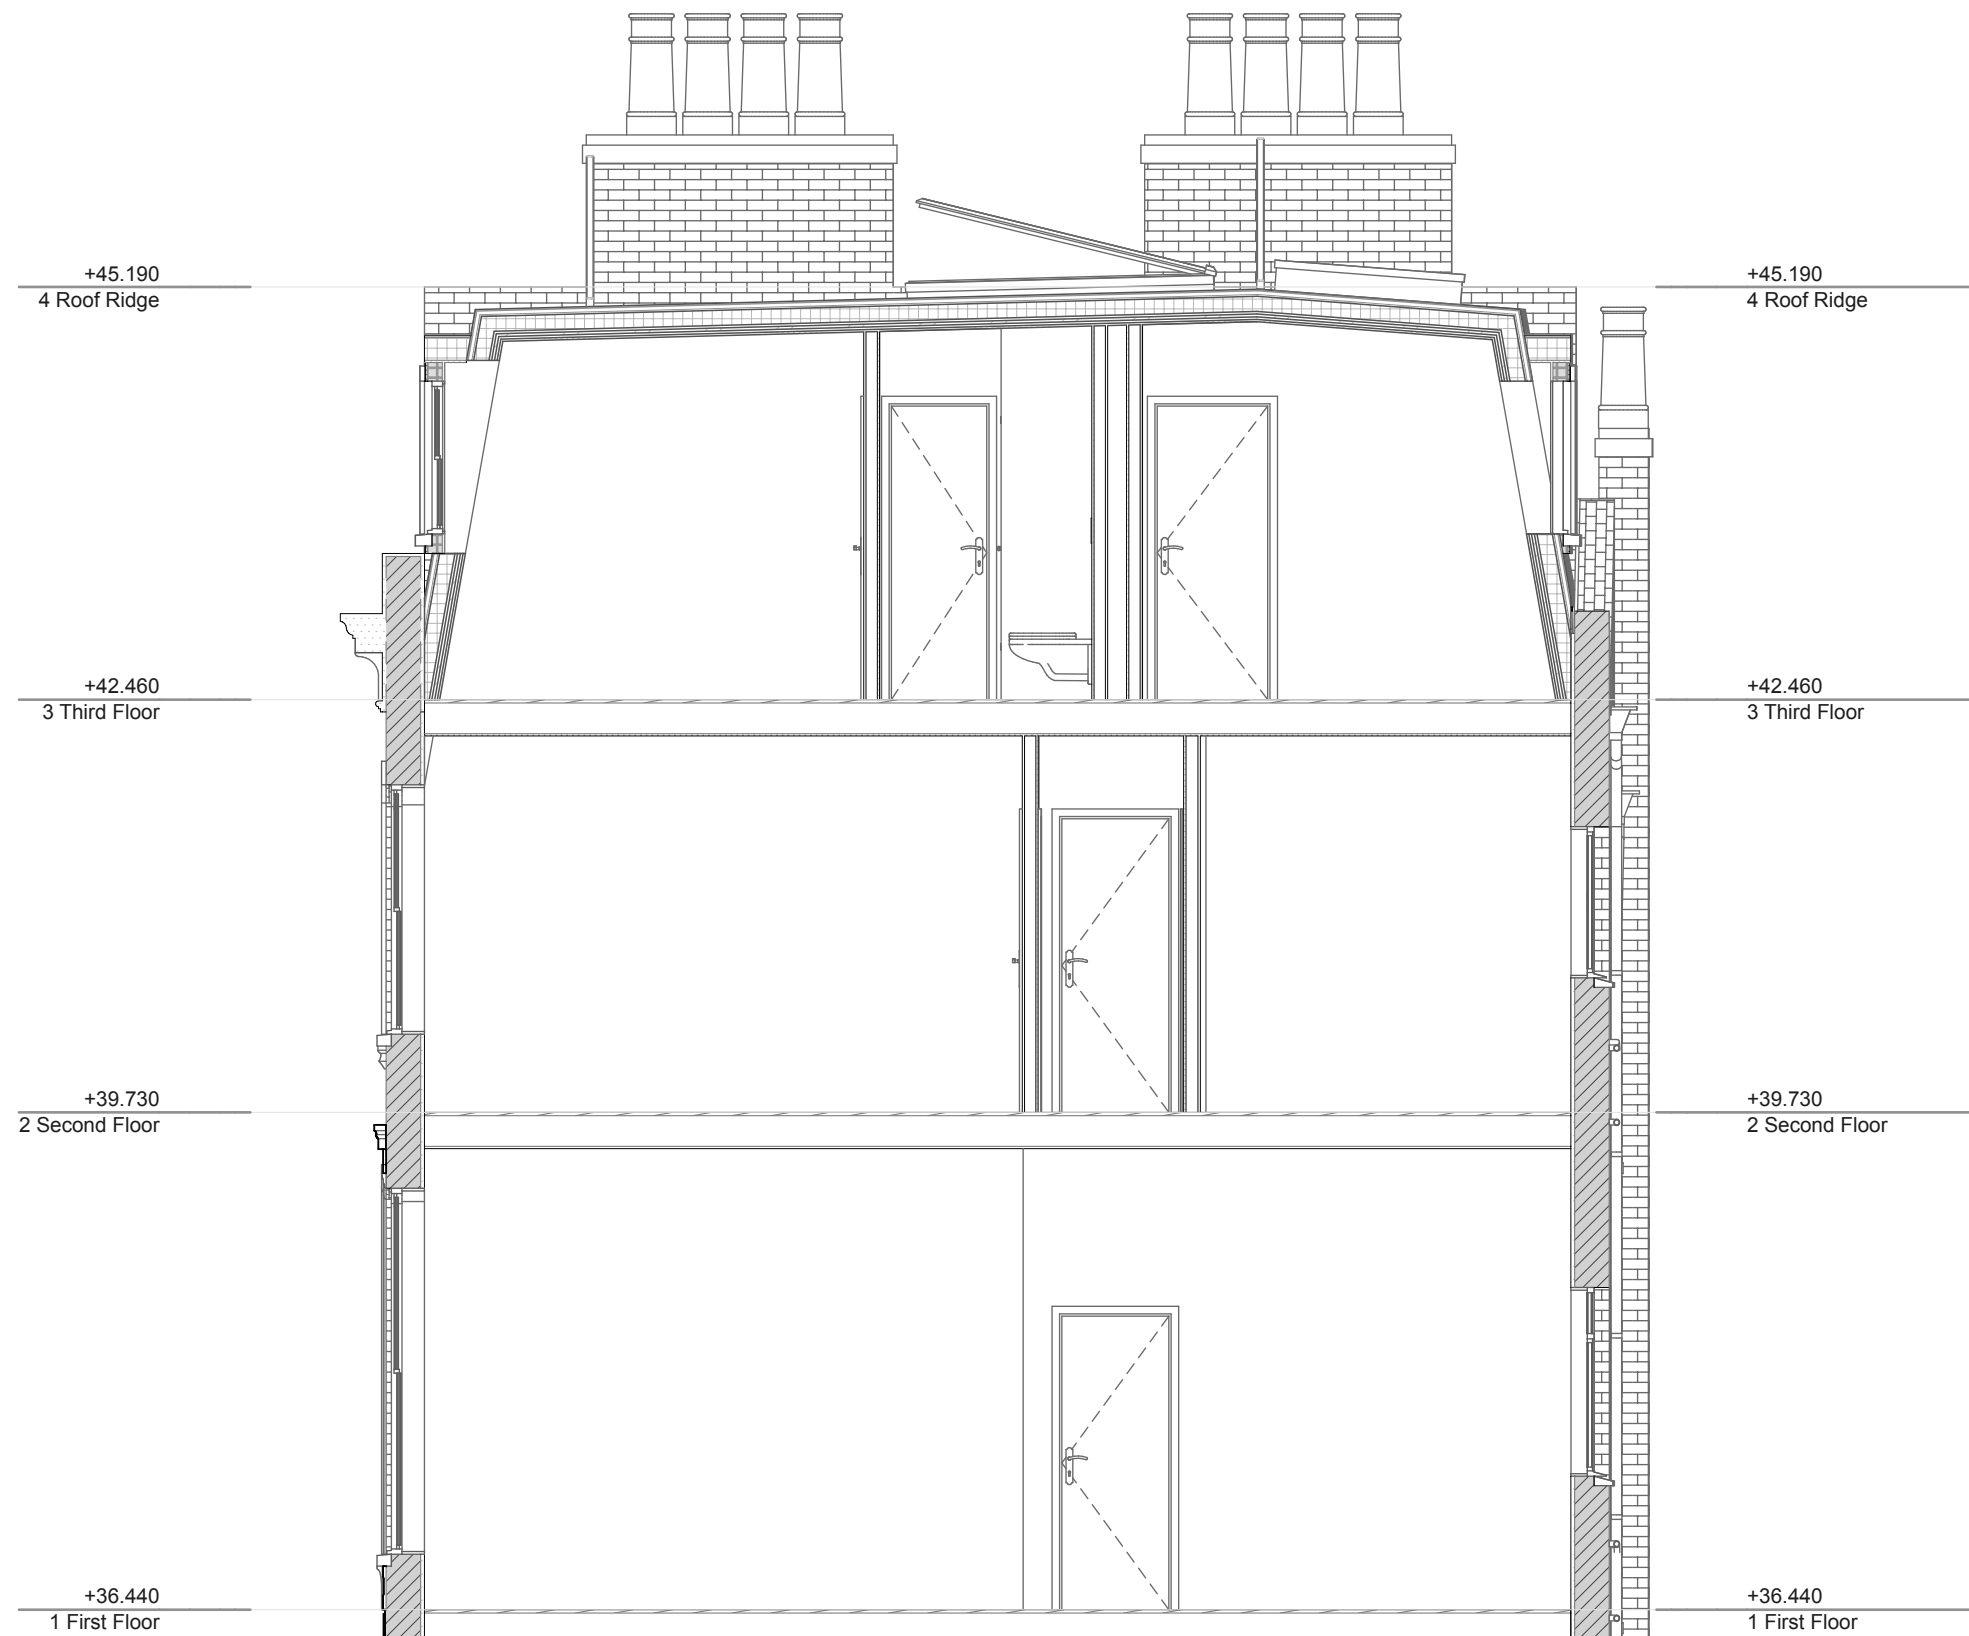

PROJECT
7c Egbert Street

DRAWING TITLE
Section A-A

DRAWING NO. REVISION
1306.A.6.001

CLIENT
Mrs E Quick

STATUS
PLANNING


Drawn by Date
#CAD Technician **##/##/####**

Checked by Date
RJM **03/10/2013**

Drawing Scale
1:50 @ A3


macArchitect
48 Durnsford Road London N11 2EJ 020 8123 3213
© macArchitect 03/10/2013 info@macarchitect.co.uk
www.macarchitect.co.uk

superseded 6.11.13

 

NOTES

Report all errors and discrepancies promptly to architects before proceeding with the works.
CONTRACTORS: Do not scale drawing. Figured dimensions to be worked to in all cases.
The contractor is responsible for checking dimensions, tolerances and references.
All structural information to be taken from engineers drawings.

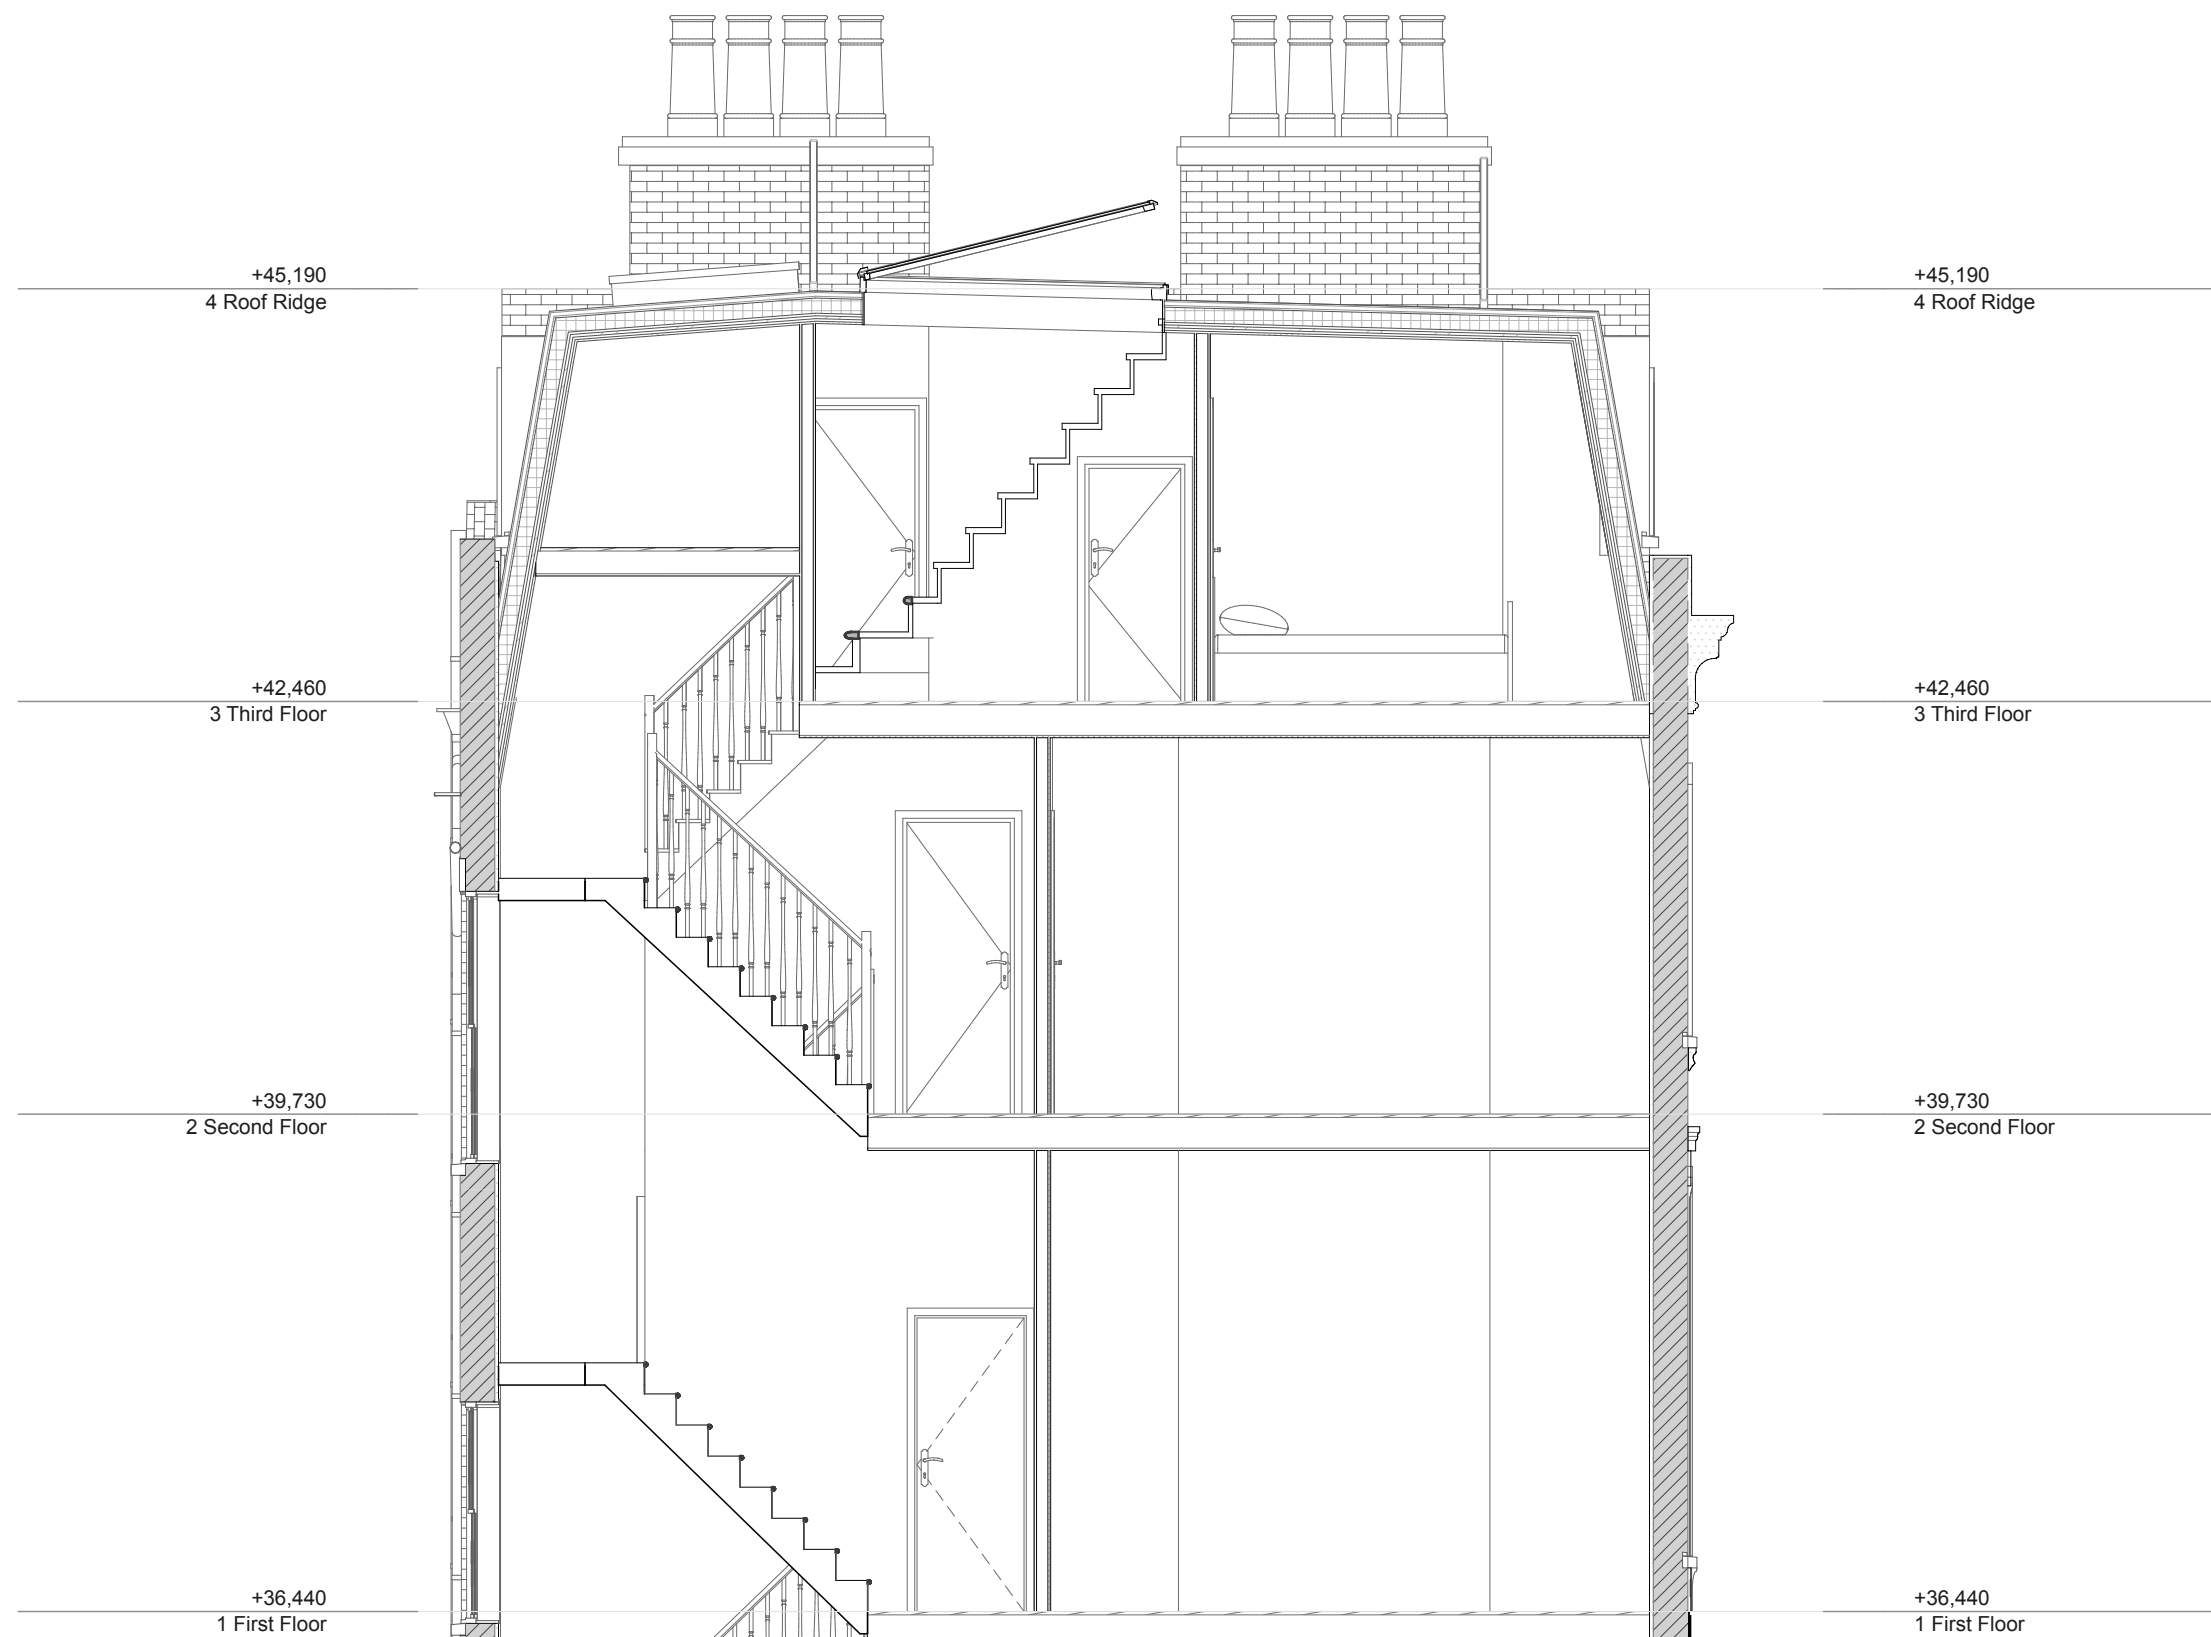

PROJECT
7c Egbert Street

DRAWING TITLE
Section B-B

DRAWING NO. REVISION
1306.A.6.002

CLIENT
Mrs E Quick

STATUS
PLANNING

Drawn by Date
#CAD Technician **##/##/####**

Checked by Date
RJM **03/10/2013**

Drawing Scale
1:50 @ A3

macArchitect
48 Durnsford Road London N11 2EJ 020 8123 3213
© macArchitect 03/10/2013 info@macarchitect.co.uk
www.macarchitect.co.uk

superseded 6.11.13




NOTES

Report all errors and discrepancies promptly to architects before proceeding with the works.


CONTRACTORS: Do not scale drawing. Figured dimensions to be worked to in all cases.

The contractor is responsible for checking dimensions, tolerances and references.

All structural information to be taken from engineers drawings.

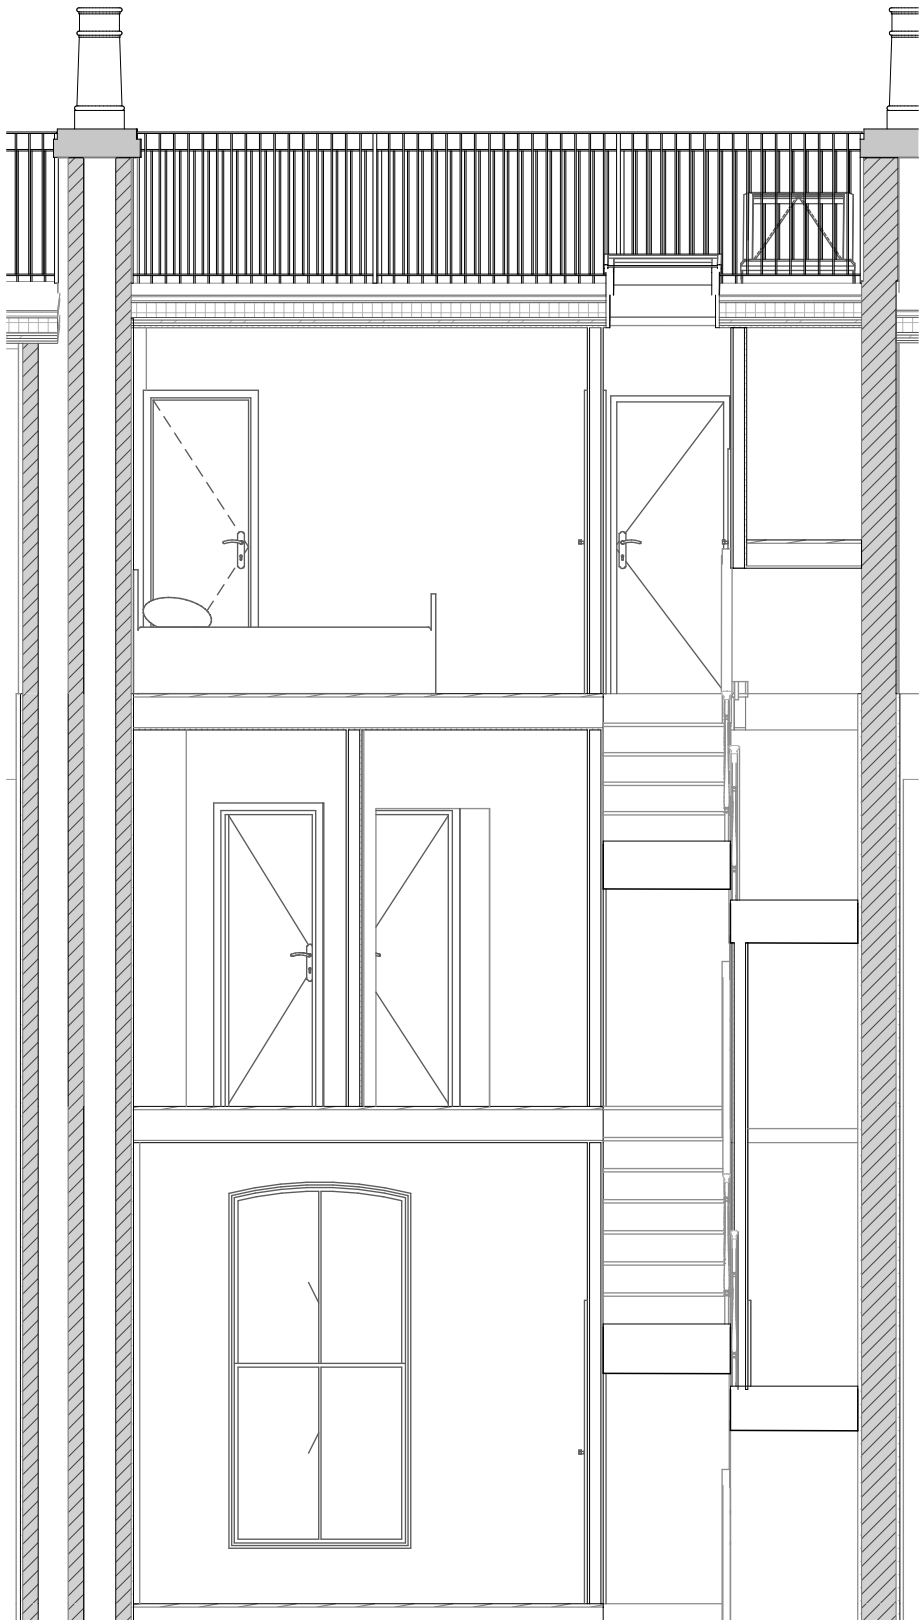

Section C-C

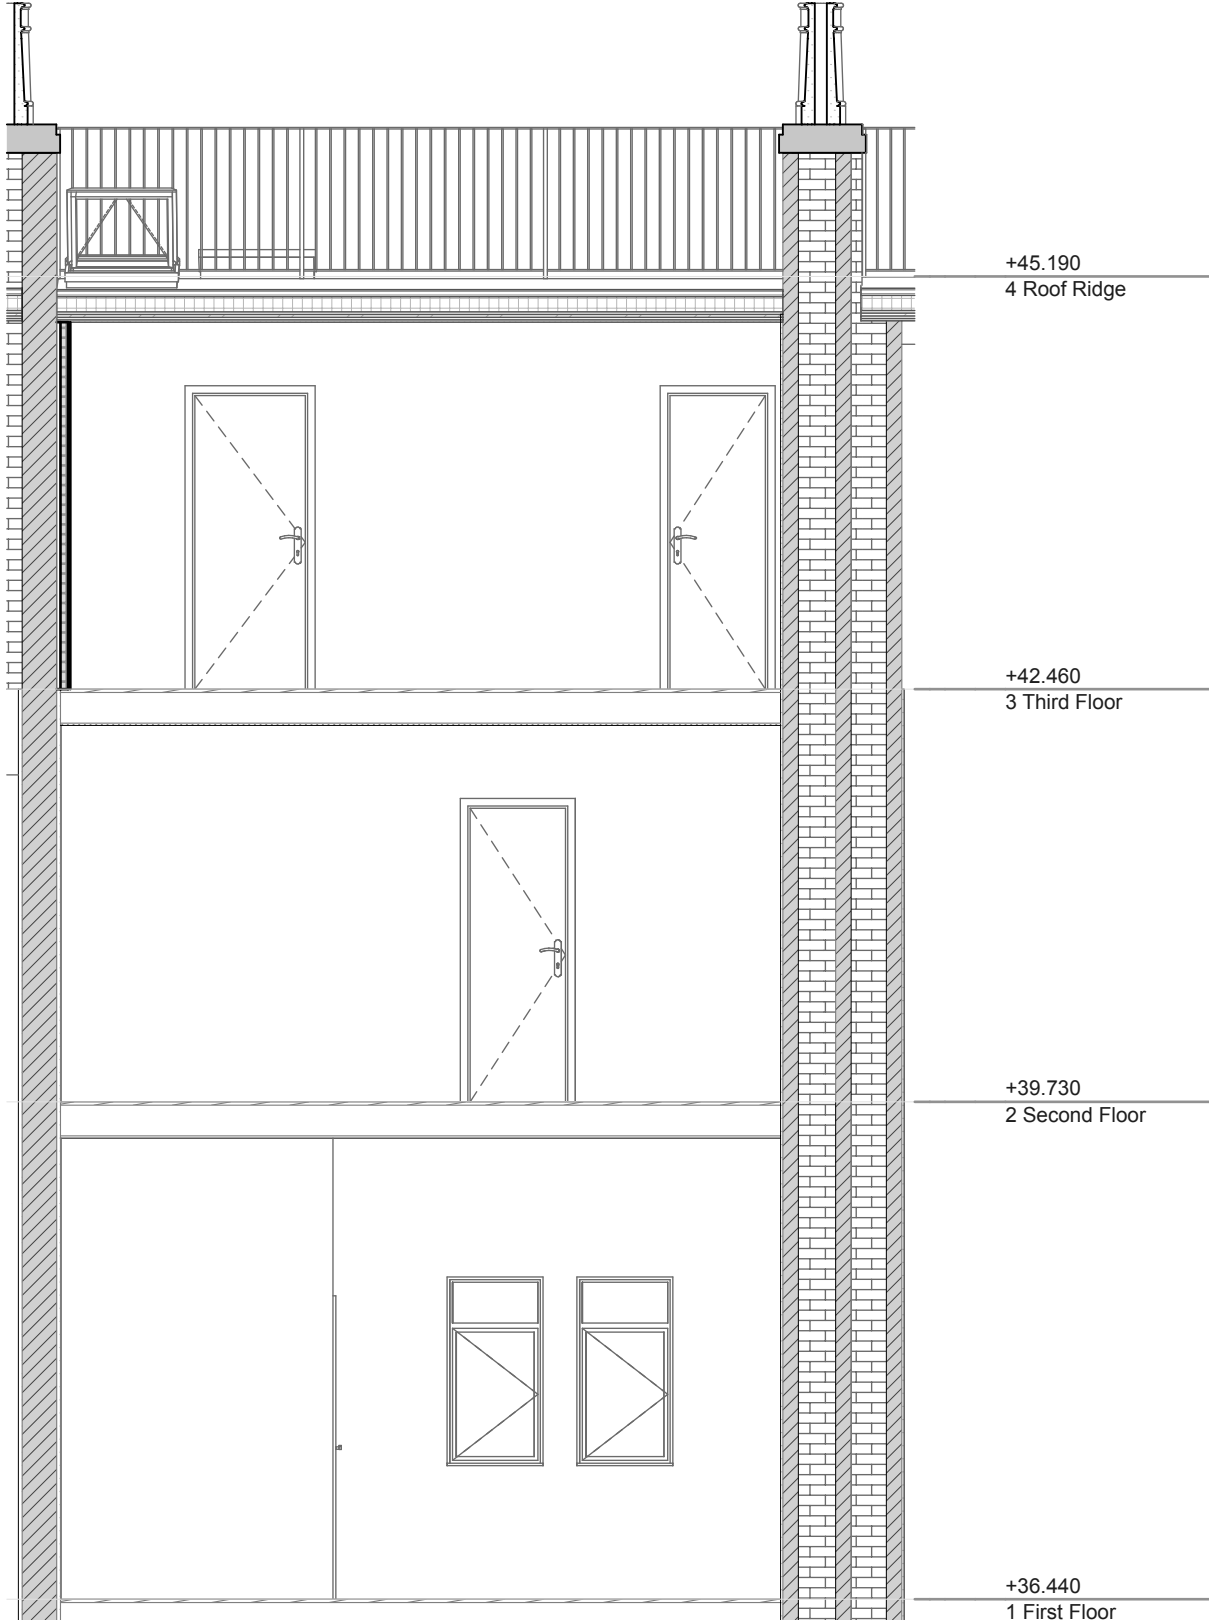

Section D-D

PROJECT
7c Egbert Street

DRAWING TITLE
Section C-C & Section D-D

DRAWING NO. REVISION
1306.A.6.003

CLIENT
Mrs E Quick

STATUS
PLANNING

Drawn by
#CAD Technician

Date
##/##/####

Checked by
RJM

Date
03/10/2013

Drawing Scale
1:50 @ A3