


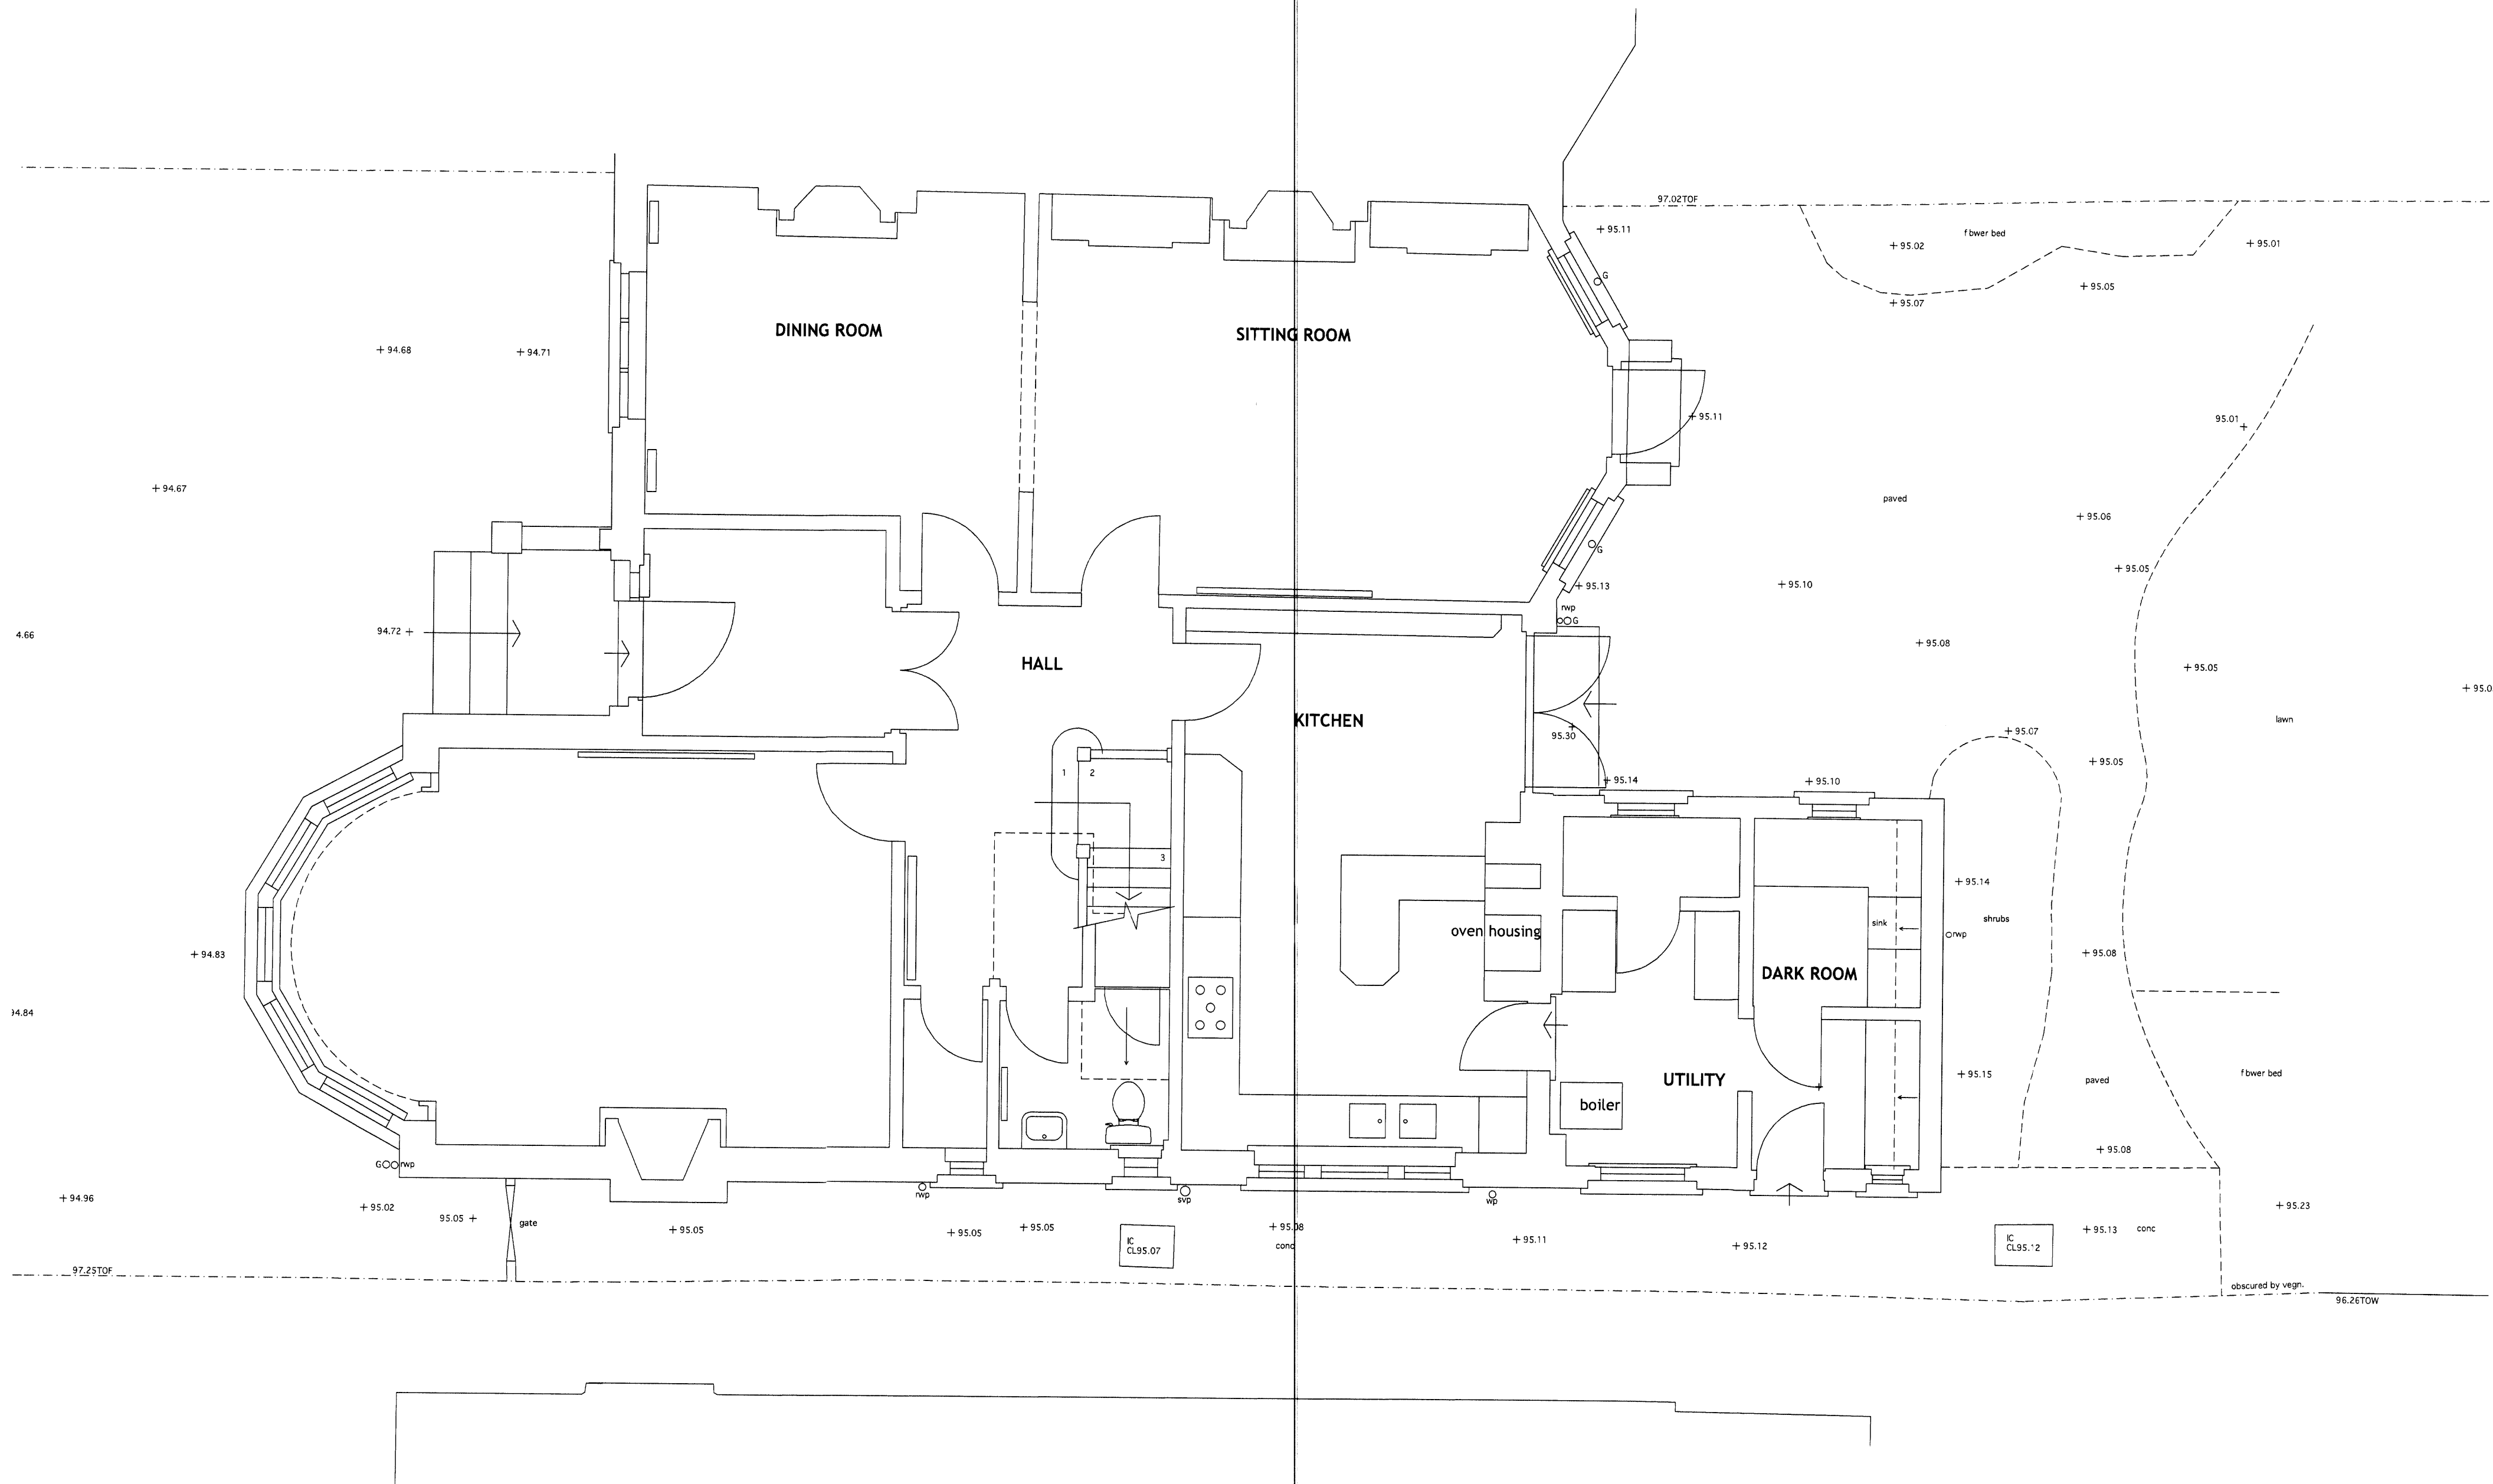

Mary Cleary ARCHITECTS ARCHITECTURE			
22 BARLBY GARDENS LONDON W10 5LW tel. 0208 960 9923 mclearyarchitect@btinternet.com			
Project title			
8 FERNCROFT AVENUE, LONDON NW3			
Drawing title			
EXISTING GROUND FLOOR PLAN			
Drawing number			
278/EX/01			
Rev			
Scale			
1:50			
Date			
AUGUST 2013			