

## Front elevation (B) for 91 Canfield Gardens

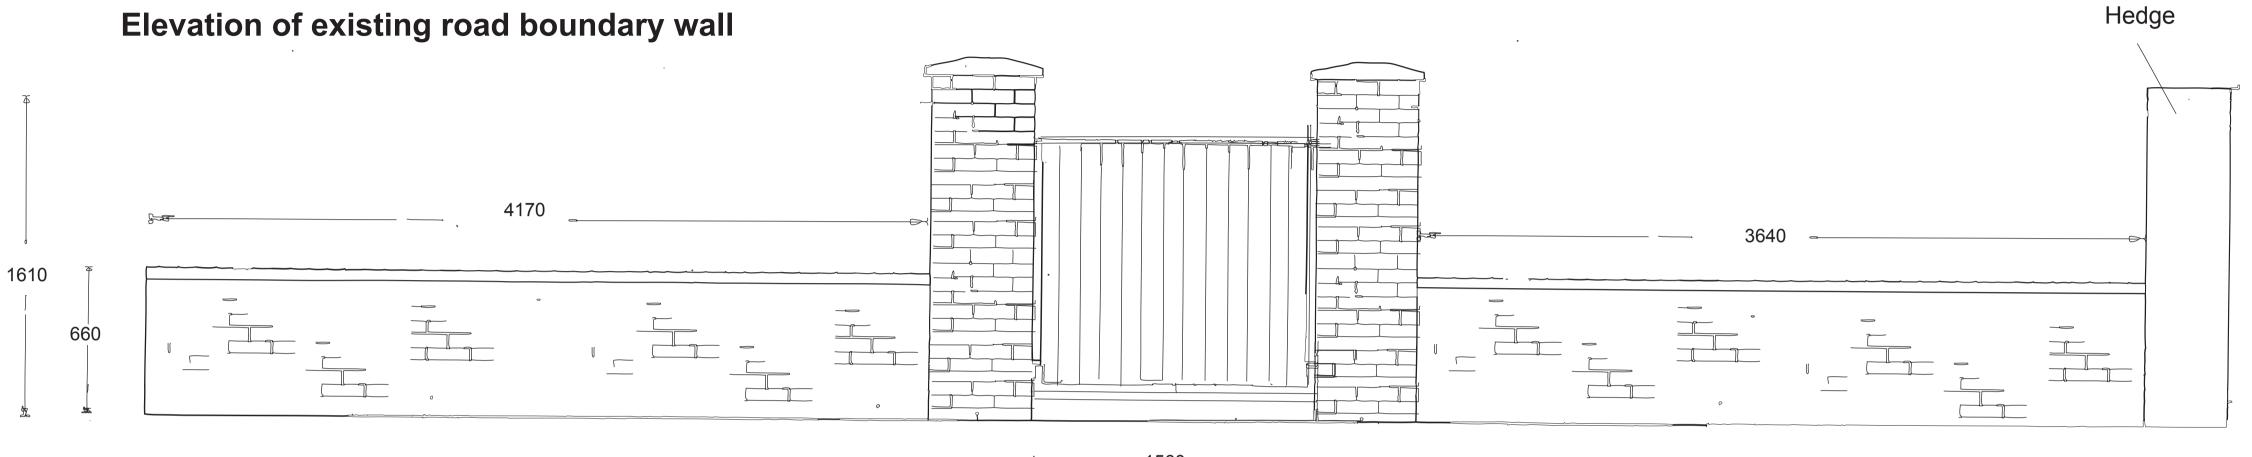

Elevation of proposed road boundary wall with waste storage area

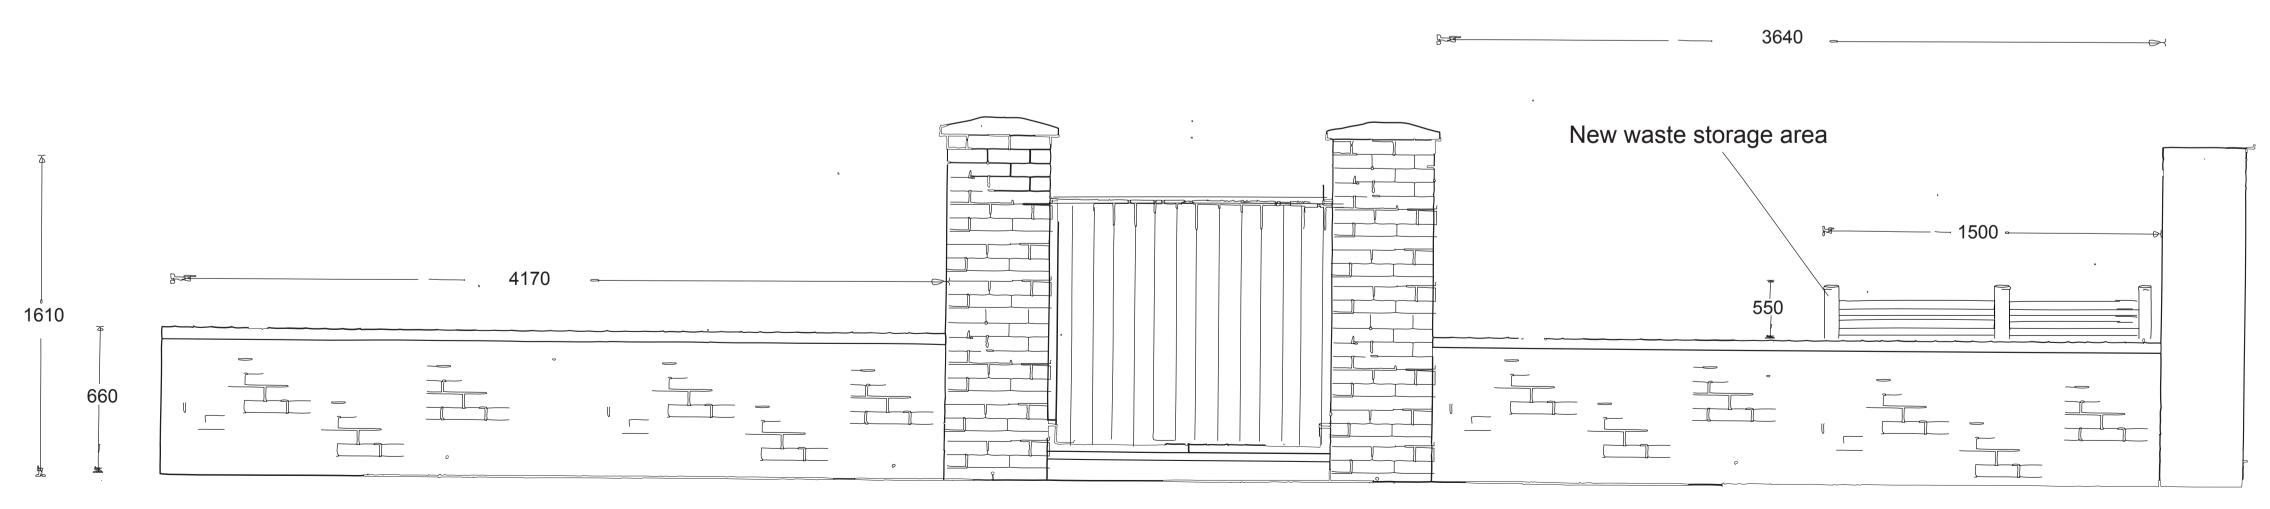

— 1560------

——1560 ————

## Scale: 1:20 Date: Aug '13

.