

CONSTRUCTION RISKS	MAINTENANCE / CLEANING	DEMOLITION RISKS
RISK		
In addition to the hazards risks normally associated with the types of work identified on this drawing, take note of above. It is assumed that all work will be carried out in accordance with a competent contractor working, where appropriate, to an appropriate method statement.		

SAFETY, HEALTH AND ENVIRONMENTAL INFORMATION BOX

NOTES

Before any installation contractor to check site dimensions and to inform PM of any site dimension discrepancies.

- S/P Soil Vent Pipe
- R/WP Rain Water Pipe
- Gully
- M-H - Manhole


This drawing is for preliminary purpose only and is subject to amendment during design development. (UNDER NO CIRCUMSTANCES MUST THIS DRAWING BE USED FOR CONSTRUCTION PURPOSES)

Date by Information		By		Date	
SP / PB	25.06.13	SP / PB	17.07.13	1	2
SP / PB	17.07.13	SP / PB	17.07.13	1	2
Information					
UKPN					

Drawing Title	
57 Pratt Street Camden	

Drawing Title	
Existing Basement GA	
Fig 2	
Drawn by	47067327
Checked by	47067327
Approved by	16.07.13
Drawn by	47067327
Checked by	47067327
Approved by	16.07.13


This document has been prepared in accordance with the advice of URS's appointment with its client and is subject to the terms of that appointment. URS accepts no liability for any design or construction errors or omissions. Only written drawings shall be valid. © URS Infrastructure & Environment UK Limited

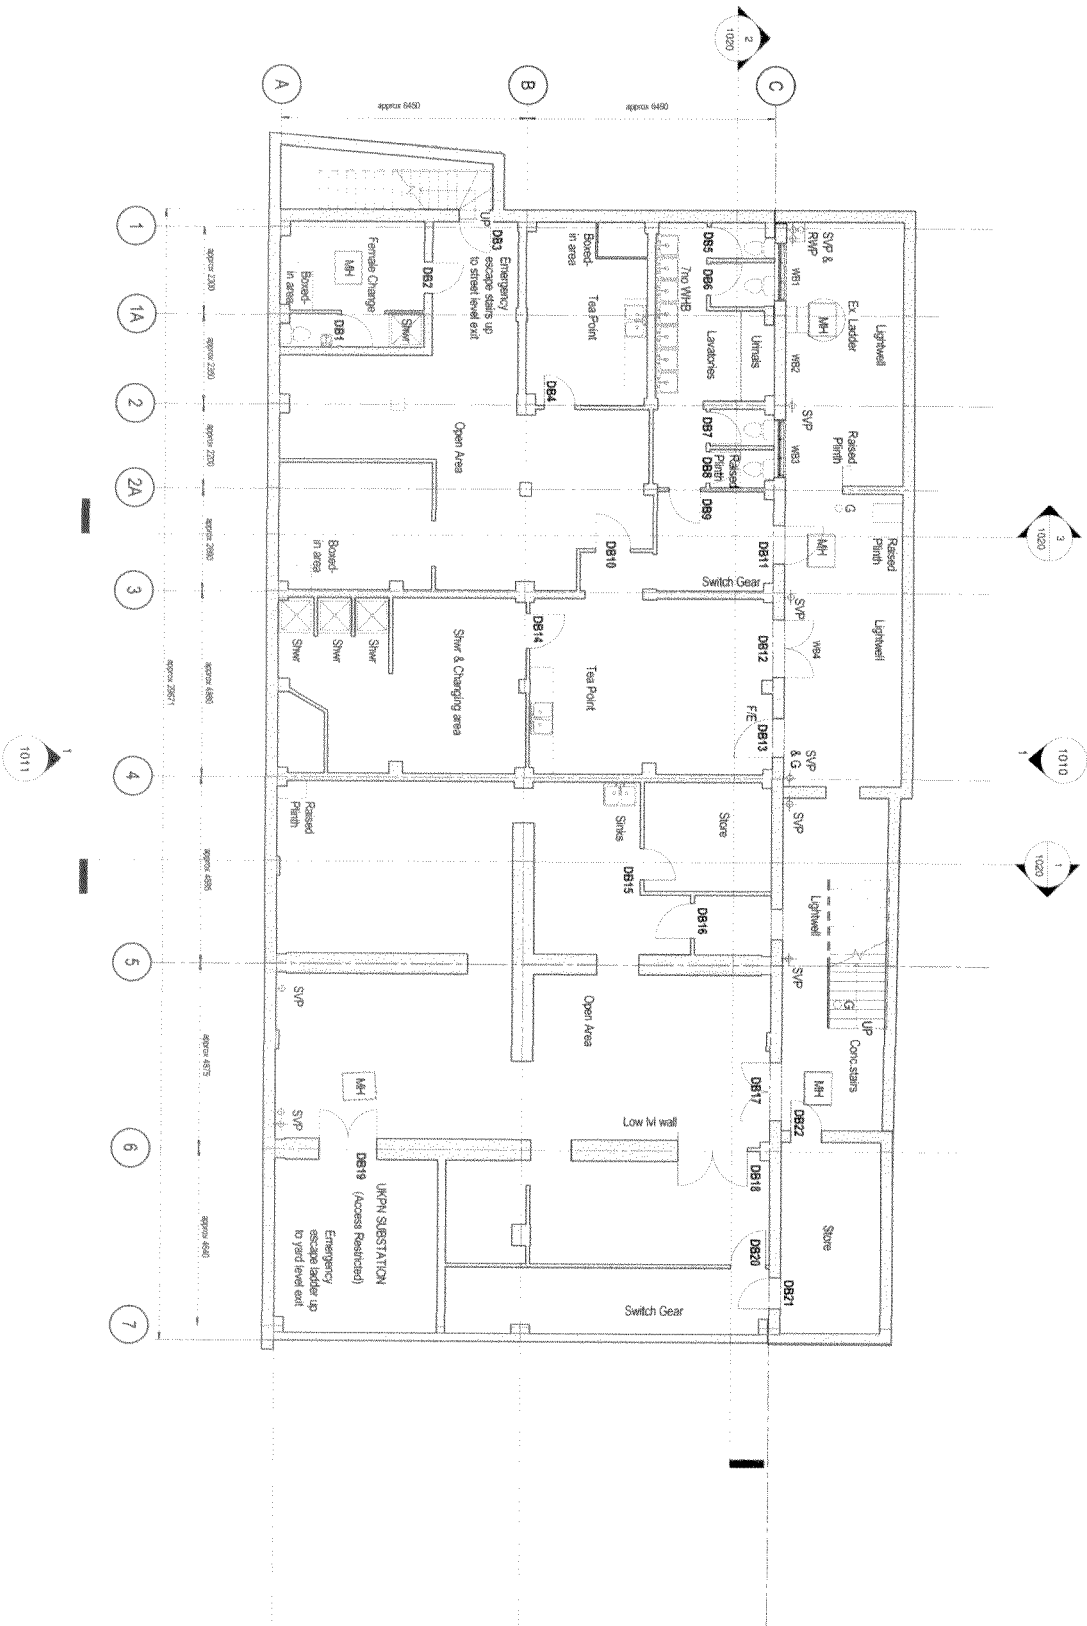

EX-01 - BASEMENT
1:200



VISUAL SCALE 1:200 @ A3

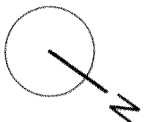

CONSTRUCTION RISKS	MAINTENANCE / CLEANING RISKS	DEMOLITION RISKS
In addition to the hazards/risks normally associated with the type of work, it is assumed that all works on this drawing will be carried out by a competent contractor working, where appropriate, to an appropriate method statement.		
SAFETY - HEALTH AND ENVIRONMENTAL INFORMATION (SHO)		

NOTES

Before any installation contractor to check site dimensions and to inform PM of any site dimension discrepancies.

- S/P Soil Vent Pipe
 - R/WP Rain Water Pipe
 - G - Gully
 - MH - Manhole
- Fire Core 30 mins

This drawing is for preliminary purposes only and is subject to amendment during construction. DIMENSIONS MUST BE USED FOR CONSTRUCTION PURPOSES.

Issue for Information		By / P/B		Date	
Issue Number	1	SP / PB	26.06.13	SP / PB	17.07.13
Project Details	By / P/B				
Project Details	By / P/B				

Information

UKPN
57 Pratt Street
Camden

Existing Gnd GA

Fig 3

Drawn	Checked	Approved	Date
SP	PB	PB	16.07.13
Units issued to project to			
47067327			
Scale 6 to 3			
As indicated			

This document has been prepared in accordance with the scope of a RIBA 1000 appointment with the client and is subject to the terms of this appointment. URS accepts no liability for any errors or omissions and does not accept any liability for any errors or omissions.


URS Infrastructure & Environment UK Limited



www.urscorp.com


Drawing Number
47067327/1002

Rev
2

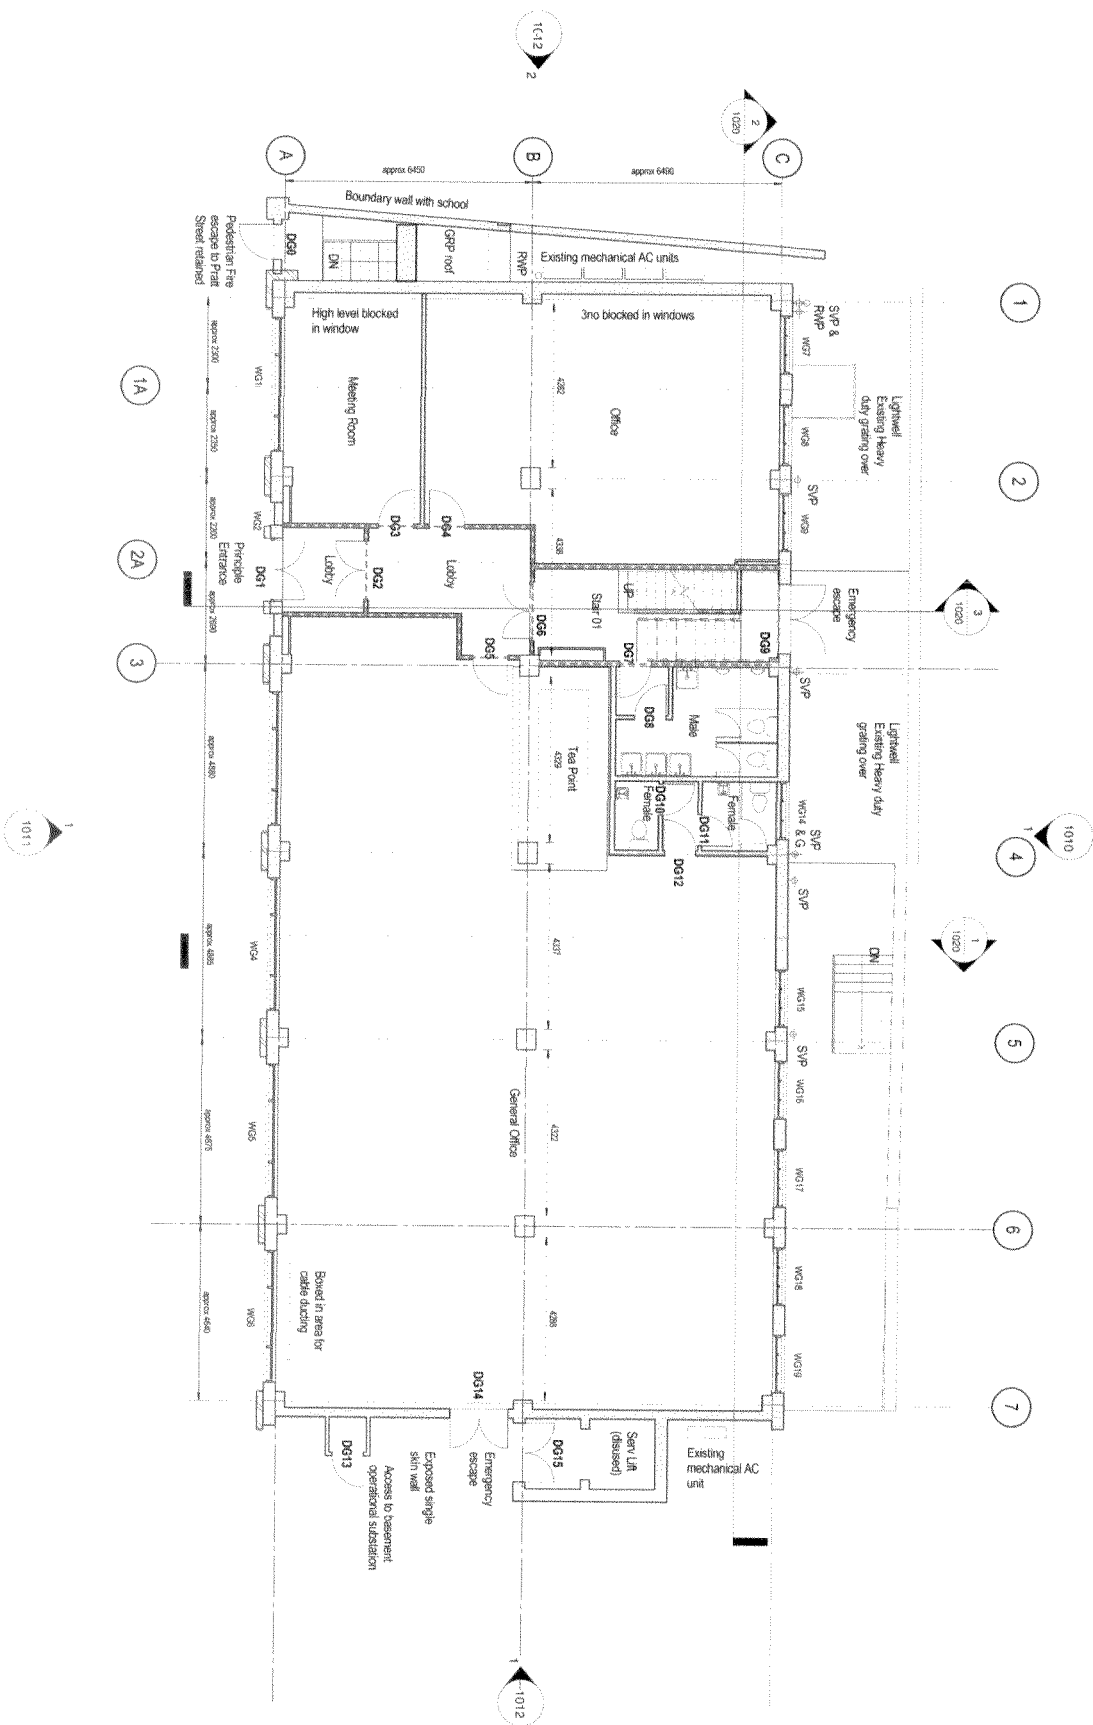

EX 00 - GROUND FLOOR FL
1:200

0m 2m 4m 6m 8m 10m
VISUAL SCALE 1:200 @ A3

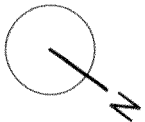

CONSTRUCTION RISKS	MAINTENANCE / CLEANING	DEMOLITION
RISK		
In addition to the hazard/risk normally associated with the type of work, it is assumed that all work will be carried out in accordance with the relevant standards and codes of practice. The contractor shall be responsible for ensuring that all work is carried out in accordance with the relevant standards and codes of practice.		
SAFETY, HEALTH AND ENVIRONMENTAL INFORMATION BOX		

NOTES

Before any installation contractor to check s dimensions and to inform PM of any site dimension discrepancies.

- S/P Soil Vent Pipe
 - R/WP Rain Water Pipe
 - Gully
 - MH - Manhole
- Fire Core 30 mins

This drawing is for preliminary purposes only and is subject to amendment during design development. UNDER NO CIRCUMSTANCES MUST IT BE USED FOR CONSTRUCTION PURPOSES

Drawn by Information		SP / P/B	26.06.13
Checked by		SP / P/B	17.07.13
Project Number		By	Check
Purpose of issue			

Information

Client	UKPN
Project Title	57 Pratt Street Camden

Existing First Fir GA

Drawn	Checked	Approved	Date
SP	PB	PB	16.07.13
Drawn by Information			
Project Number			
Purpose of issue			

Fig.

Drawn	Checked	Approved	Date
SP	PB	PB	16.07.13
Drawn by Information			
Project Number			
Purpose of issue			

The drawing has been prepared in accordance with the scope of work defined in the contract. It is the responsibility of the client to ensure that the drawing is used for the purpose intended. The drawing is not to be used for any other purpose without the written consent of URS Infrastructure & Environment UK Limited.


URS Infrastructure & Environment UK Limited

www.urs-uk.com



Drawing Number
47067327/1003


Rev
2

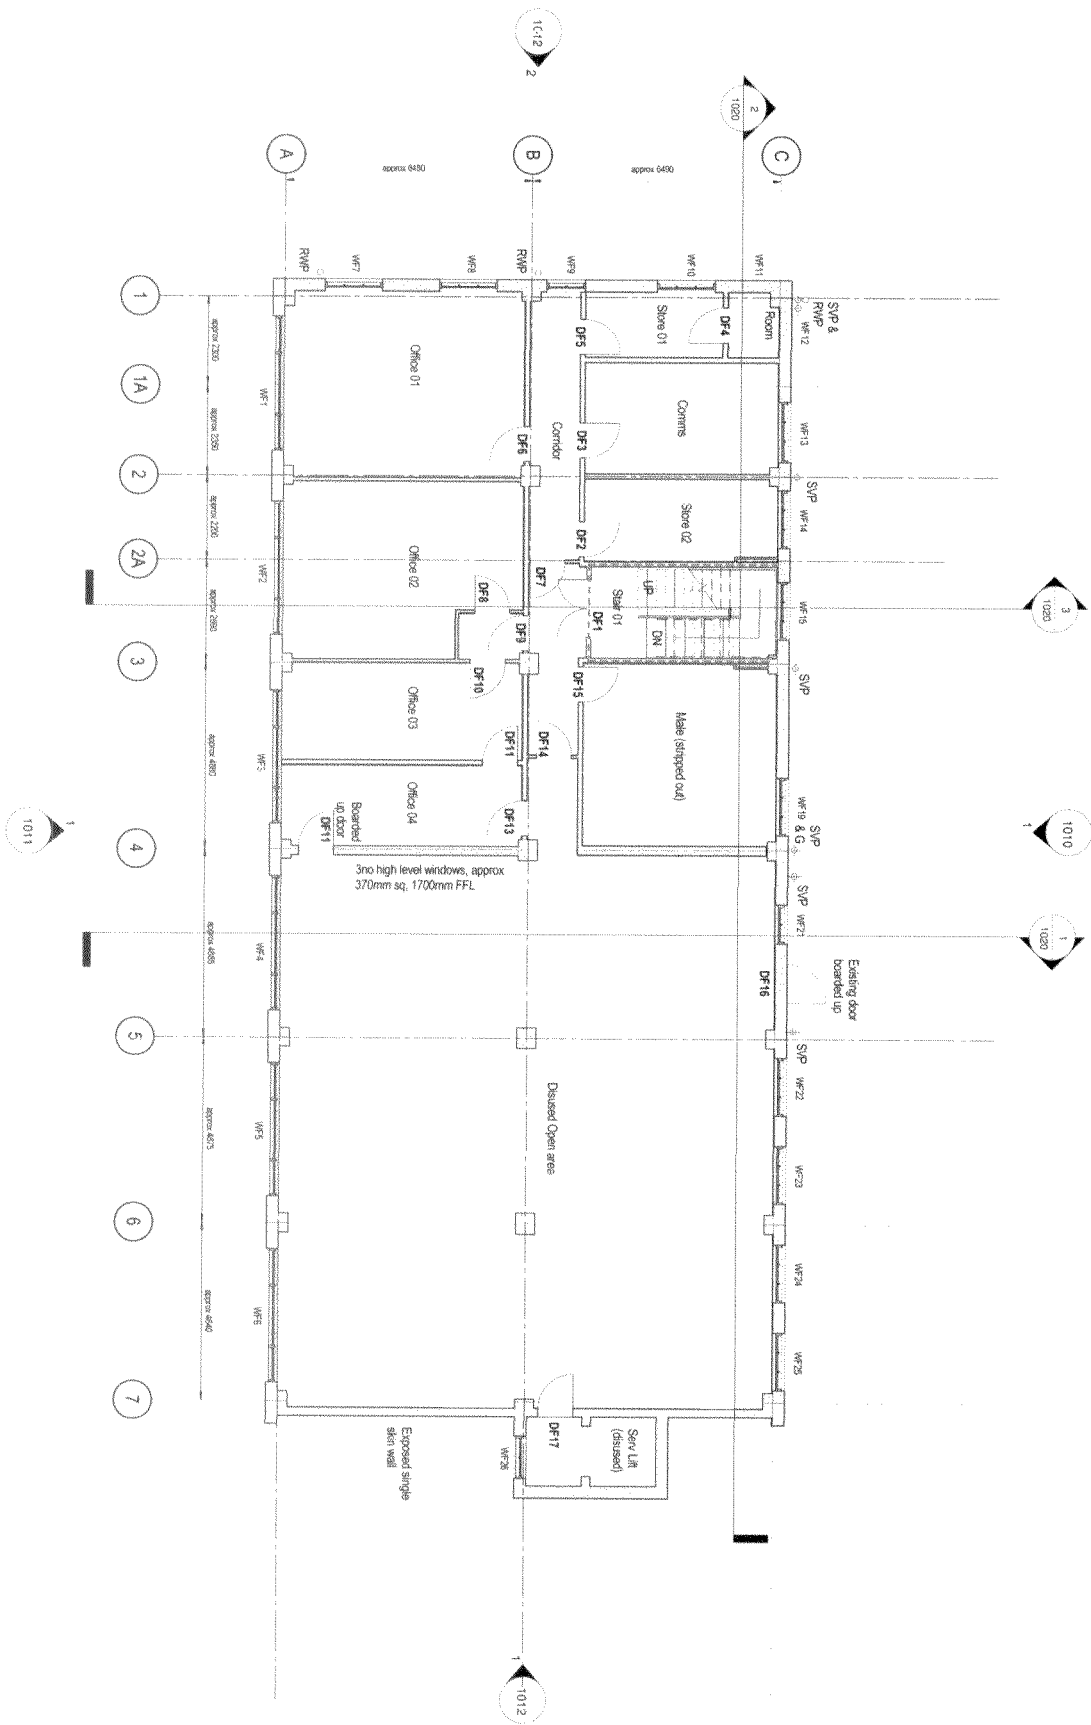

EX 01 - FIRST FLOOR FL

1:200



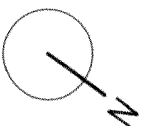

CONSTRUCTION RISKS	MAINTENANCE / CLEANING RISKS	DEMOLITION RISKS
In addition to the standard risks normally associated with the types of work to be carried out, the following risks are identified for this project. It is assumed that all work on this drawing will be carried out by a competent contractor working under appropriate supervision. It is recommended that appropriate measures are taken to avoid, reduce or control the risks identified.		

NOTES

Before any installation contractor to check si dimensions and to inform PM of any site dimension discrepancies.

- SVP Soil Vent Pipe
 - RWP Rain Water Pipe
 - Gully
 - NH - Manhole
- Fire Core 30 mins

This drawing is for preliminary purposes only and is subject to amendment during construction. NO CONTRACTORS ARE TO BE USED FOR CONSTRUCTION PURPOSES.

Information	
Drawn by	SP / PB
Checked by	SP / PB
Issue Date	16.07.13
Revision	By / Date
1	SP / PB 17.07.13


UKPN
57 Pratt Street
Camden

Existing Second Flr GA

Fig 4	
Drawn	Checked
SP / PB	SP / PB
Issue Date	16.07.13
Revision	By / Date
1	SP / PB 17.07.13

URS Infrastructure & Environment UK Limited



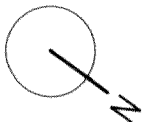

CONSTRUCTION RISKS	MAINTENANCE / CLEANING	DEMOLITION
10	10	10

In addition to the hazard rates normally associated with the types of work detailed on this drawing, take note of above.

It is assumed that the contractor will be responsible for the safety of all workers and the public, and for the safety of the site.

SAFETY HEALTH AND ENVIRONMENTAL INFORMATION BOX

NOTES

Before any installation contractor to check s dimensions and to inform PM of any site dimension discrepancies.

- S/P Soil Vent Pipe
 - RWP Rain Water Pipe
 - Gully
 - MH - Manhole
- Fire Core 30 mins

This drawing is for preliminary purposes only and is subject to amendment during design development. UNDER NO CIRCUMSTANCES MUST IT BE USED FOR CONSTRUCTION PURPOSES

Information	By	Date
Prepared by	SP / PB	26.08.15
Checked by	SP / PB	17.07.15
Approved by	SP / PB	17.07.15

UKPN

57 Pratt Street
Camden

Existing Third Fir GA

Fig 6

Drawn	Checked	Approved	Date
SP	PB	PB	16.07.13

Drawn by: SP


Drawn by: SP

URS Infrastructure & Environment (UK) Limited

www.urscorp.com




47067327/1005

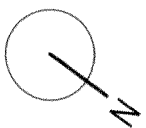

CONSTRUCTION RISKS	MAINTENANCE / CLEANING	DEMOLITION
In addition to the hazards listed normally associated with the type of work, it is assumed that the contractor will be responsible for the safety of the work. It is assumed that the contractor will be responsible for the safety of the work. It is assumed that the contractor will be responsible for the safety of the work.		

NOTES

Before any installation contractor to check si dimensions and to inform PM of any site dimension discrepancies.

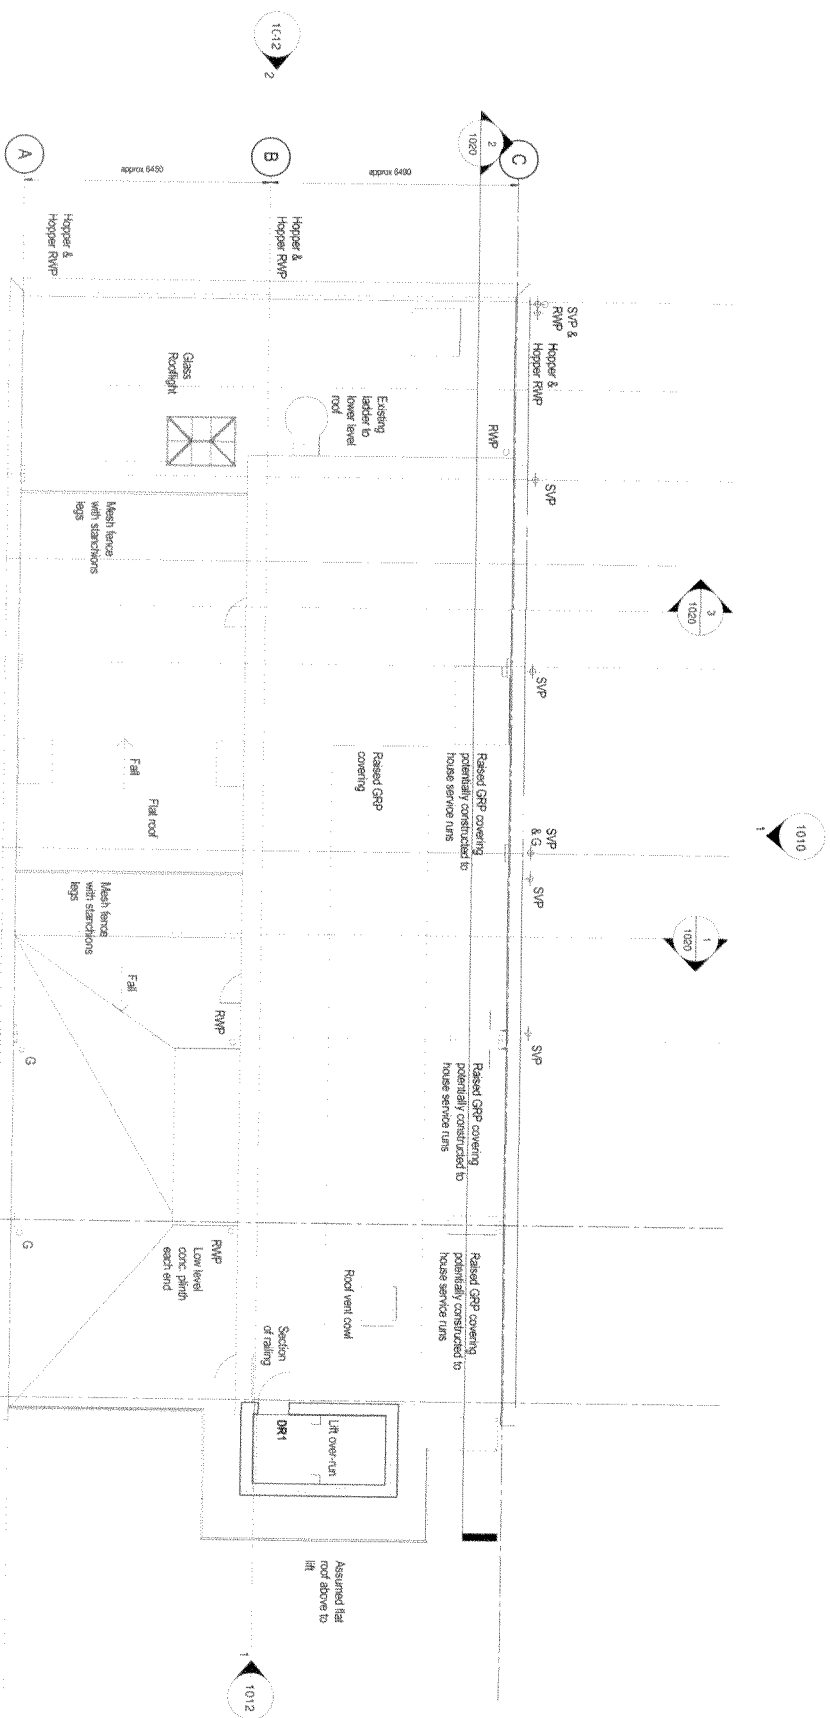

EX 04 - ROOF
1: 200

0m 2m 4m 6m 8m 10m
VISUAL SCALE 1: 200 @ A3

This drawing is for preliminary purposes only and is subject to amendment during design development. UNDER NO CIRCUMSTANCES MUST THIS DRAWING BE USED FOR CONSTRUCTION PURPOSES			
Issue for information	SP: 1/25	28.08.13	
Issue for construction	SP: 1/25	17.07.13	
Revision Details	By: /	Check: /	Draw: /

Information

UKPN

57 Pratt Street
Camden

Existing Roof GA

Fig 7

Client	Project	Approved	Date
SP	PB	PB	16.07.13
47067327	Stability		
Scale 1:200	Zone 1: M1000		


This document has been prepared in accordance with the scope of work set out in the contract. It is the responsibility of the client to ensure that the information provided is accurate and complete. URS Infrastructure & Environment UK Limited accepts no liability for any errors or omissions in this document. URS Infrastructure & Environment UK Limited is not responsible for any consequences arising from the use of this document.

URS Infrastructure & Environment UK Limited

www.ursinfra.com



47067327/1006

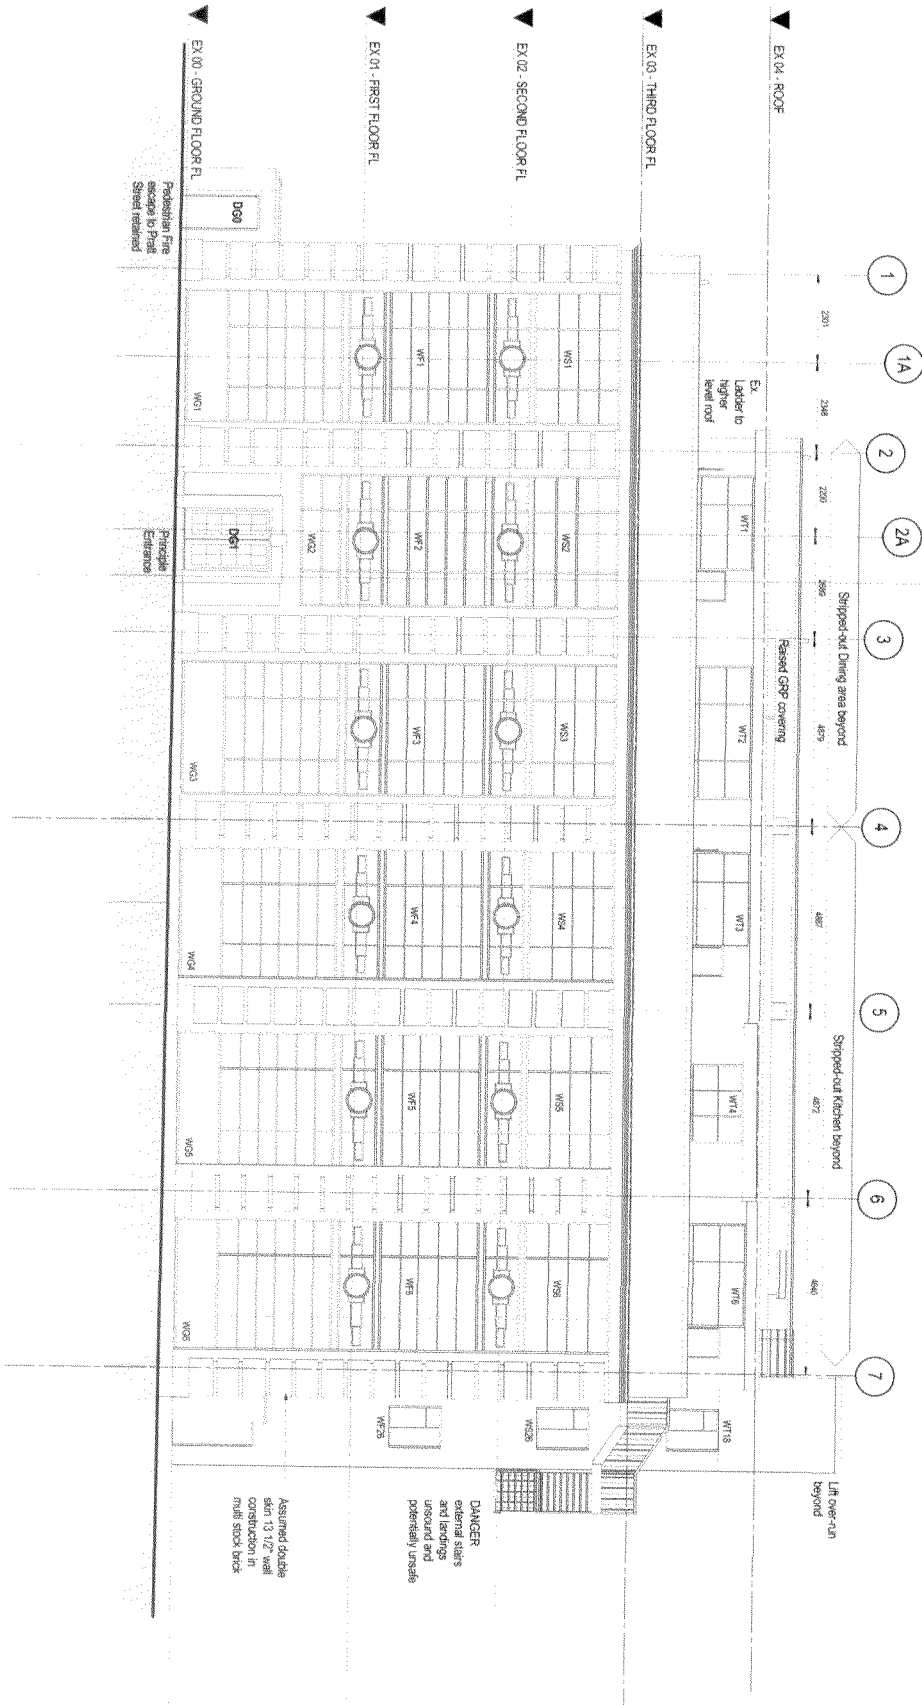

Ex South Elevation
1:200



CONSTRUCTION RISKS	MAINTENANCE / CLEANING RISKS	DEMOLITION RISKS
It is assumed that all works on this drawing will be carried out by a competent contractor working under appropriate, or an appropriate, method statement. SAFETY, HEALTH AND ENVIRONMENTAL INFORMATION BOX		

NOTES

Before any installation contractor to check si dimensions and to inform PM of any site dimension discrepancies.

This drawing is for preliminary purposes only and is subject to approval during design development. UNDER NO CIRCUMSTANCES MUST THIS DRAWING BE USED FOR CONSTRUCTION PURPOSES.	
Drawn by: J. J. J.	Check by: J. J. J.
Drawn on: 10/10/13	Check on: 10/10/13
Drawn by: J. J. J.	Check by: J. J. J.

Information

UKPN

57 Pratt Street
Camden


Existing South Elevation

Fig 15


Drawn by	Checked by	Approved by	Date
JP	JP	JP	16.07.13
47067327	47067327	47067327	16.07.13

URS Infrastructure & Environment UK Limited



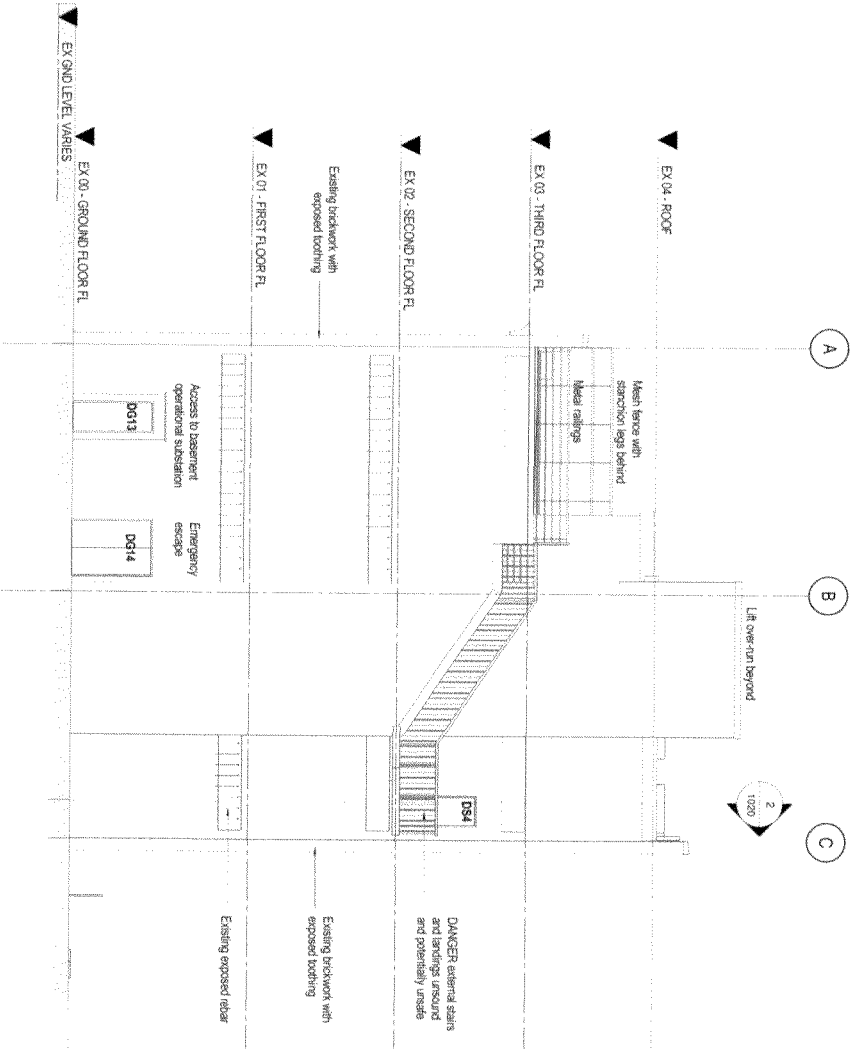

Ex East Elevation
1: 200

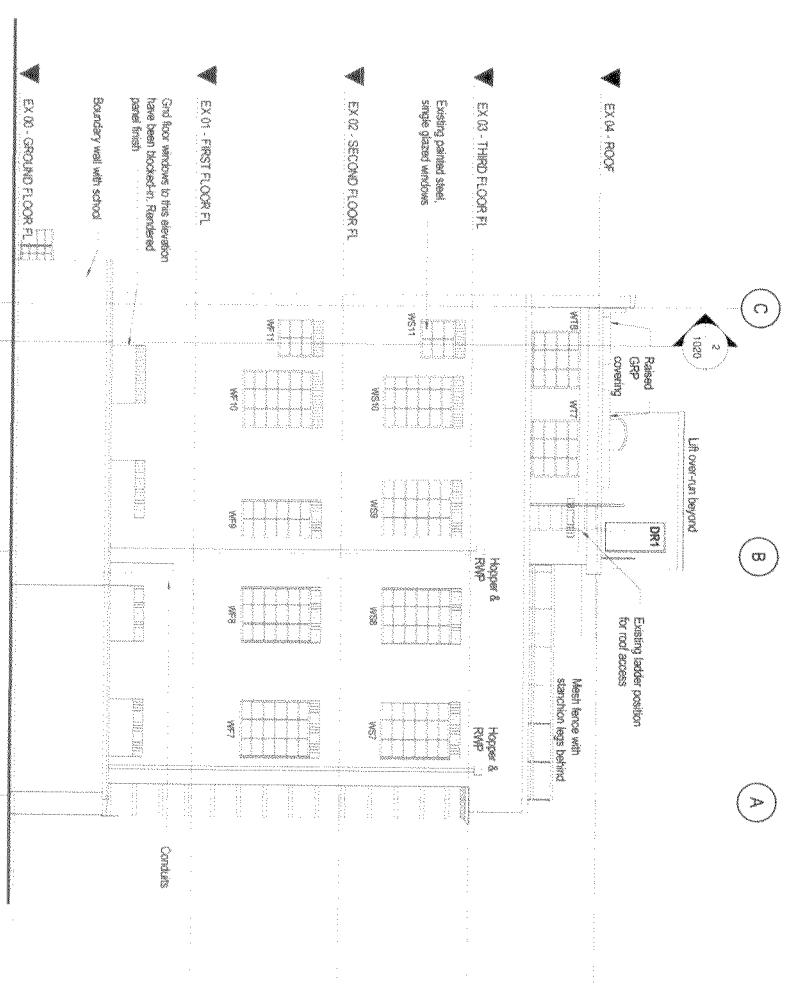

Ex West Elevation
1: 200



CONSTRUCTION RISKS	MAINTENANCE / CLEANING RISKS	DECONTAMINATION RISKS
In addition to the hazards/risks normally associated with the types of work detailed on this drawing (see notes of above), the following hazards/risks are associated with the construction of this project, where appropriate, to be appropriately managed and controlled.		
SAFETY HEALTH AND ENVIRONMENTAL INFORMATION BOX		

NOTES
Before any installation contractor to check si dimensions and to inform PM of any site dimension discrepancies.

This drawing is for preliminary purposes only and is subject to amendment during design development. UNDER NO CIRCUMSTANCES MUST THIS DRAWING BE USED FOR CONSTRUCTION PURPOSES

Title for information		Date for information	
Issue	SP / PB	28.08.13	
Revisions	SP / PB	17.07.13	
Revisions	SP / PB	17.07.13	
Purpose of Issue	SP / PB	17.07.13	2



Information	
Client	UKPN
Project Title	57 Pratt Street Camden

Existing East & West Elevations	
Drawn By	Fig 1c


Drawn	Checked	Approved	Date
SP	PB	PB	16.07.13
JMS Internal Project No			
47067327			
Scale @ A3			
1: 200			
JMS Internal Project No			
47067327			

This document has been prepared at a preliminary stage and is subject to amendment during design development. UNDER NO CIRCUMSTANCES MUST THIS DRAWING BE USED FOR CONSTRUCTION PURPOSES




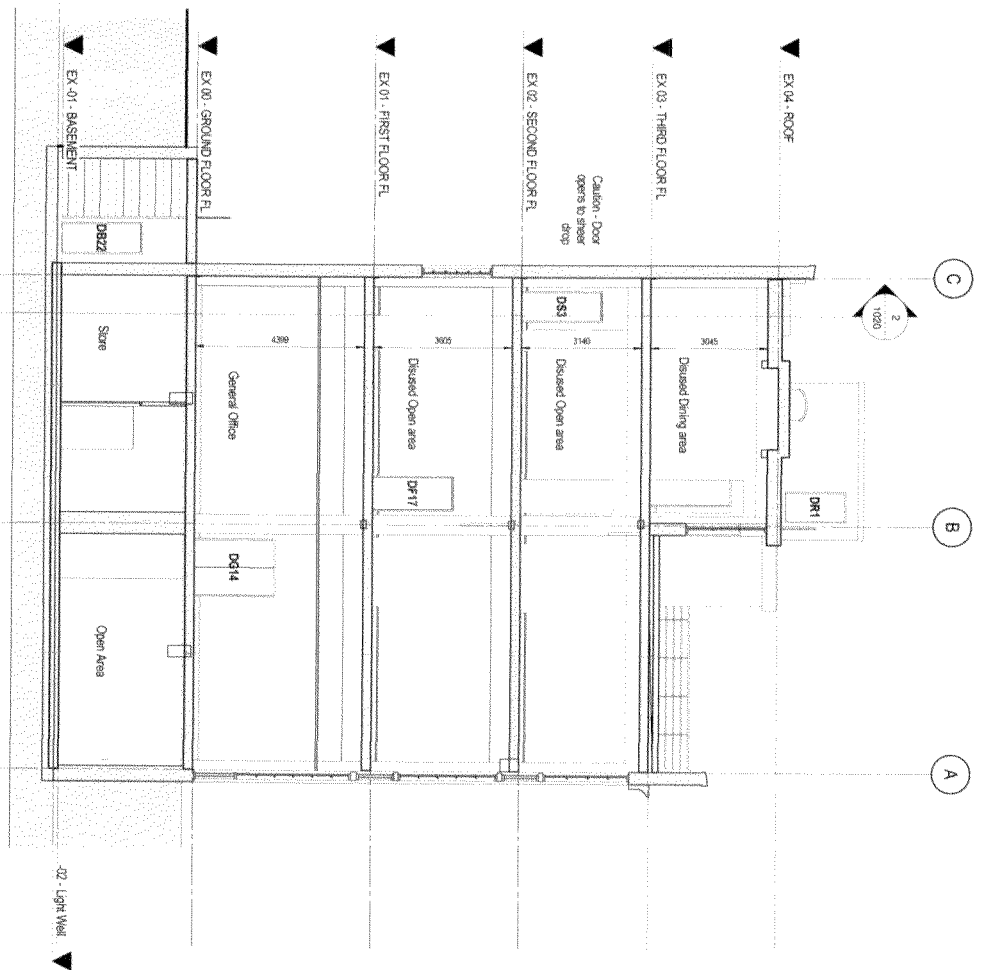 

Ex Section 1
1: 200

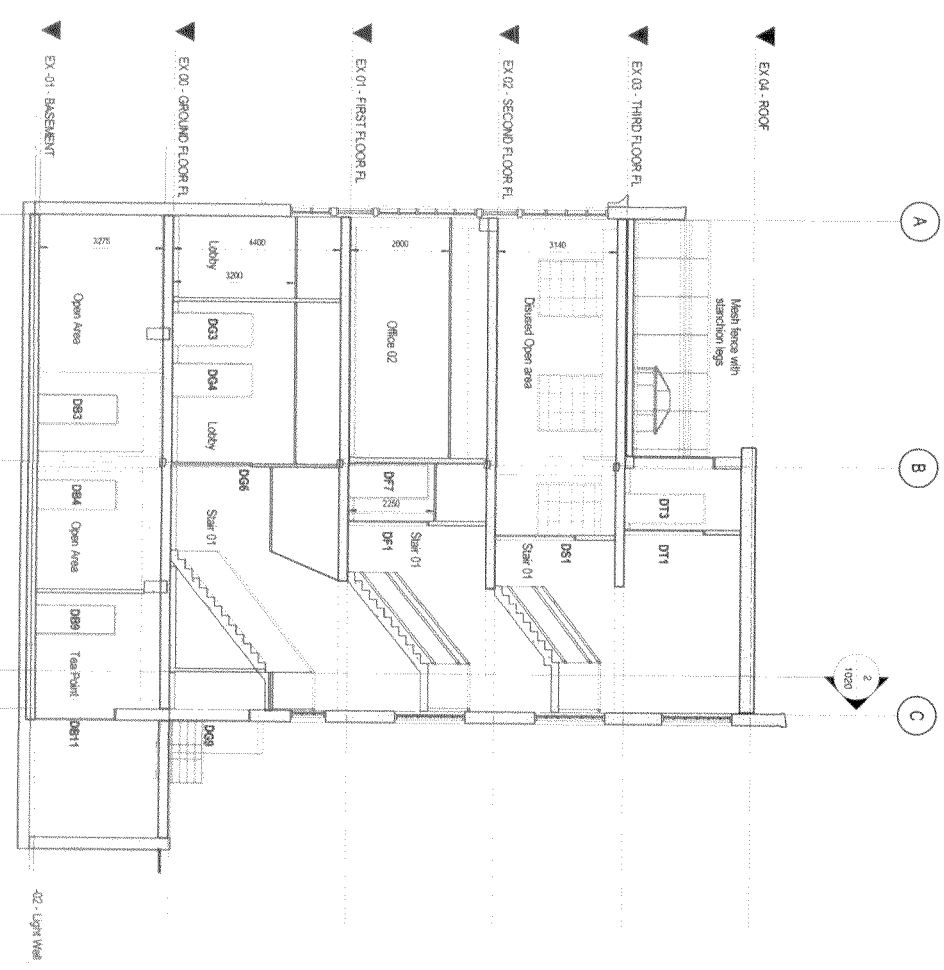

Ex Section 3
1: 200

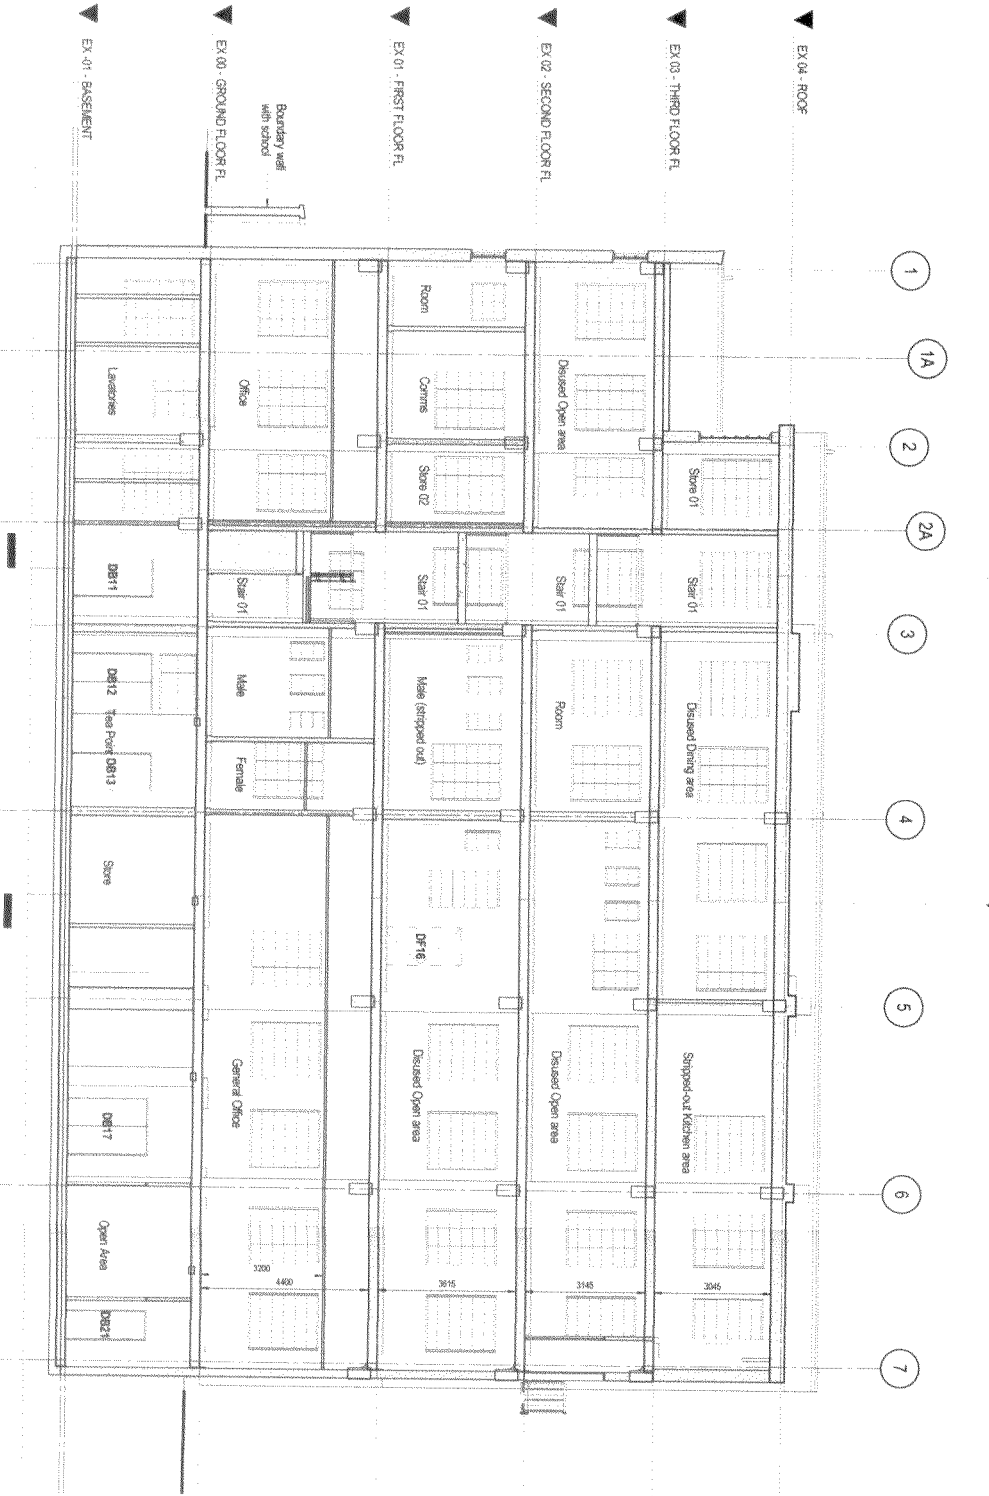

Ex Section 2
1: 200

CONSTRUCTION RISKS	MAINTENANCE / CLEANING	DEMOLITION
In addition to the standard schedule of maintenance and the scope of work detailed on this drawing and the contract, the contractor shall be responsible for the following: - Safety: Health and Environmental Information Box - Safety: Health and Environmental Information Box		

Before any installation contractor to check si dimensions and to inform PM of any site dimension discrepancies.

This drawing is for preliminary purposes only and is subject to amendment during design development. UNDER NO CIRCUMSTANCES MUST IT BE USED FOR CONSTRUCTION PURPOSES

Information	
Issue for Information	SP / PB
Initial Issue	17.07.15
Revised Details	By Date

Client	UKPN
Project Title	57 Pratt Street Camden

Existing Sections	
Drawn	Checked
SP	PB
SP	PB
4/7/07/22	16.07.13
Scale 1:200	Zone / Walling