




Furniture key
1:100

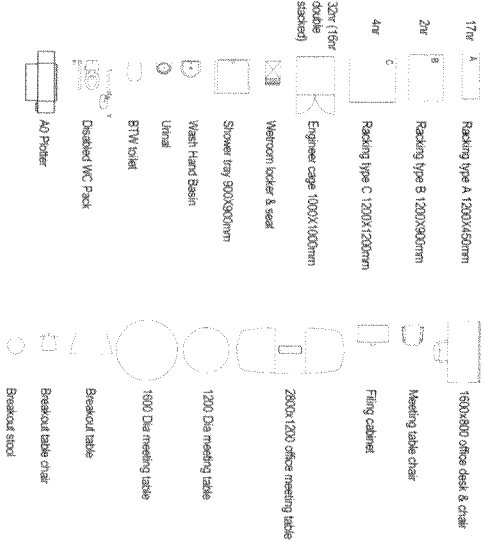

External Wall Types:

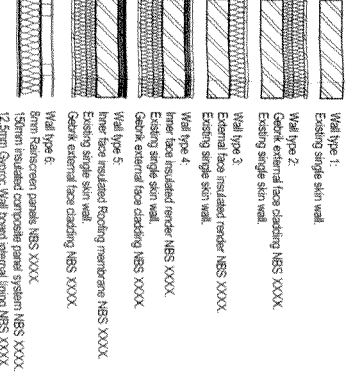

Internal Wall Types:

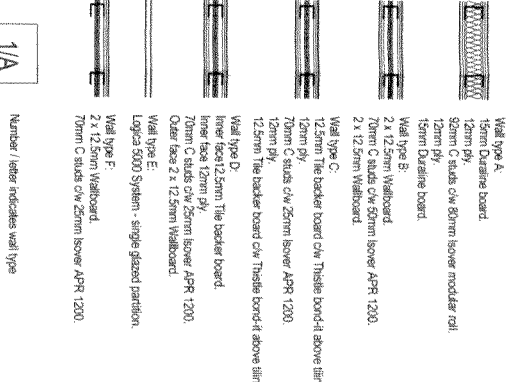


1/A

Number / letter indicates wall type

PROP -01 - BASEMENT
1:200

0m 2m 4m 6m 8m 10m
VISUAL SCALE 1:200 @ A3

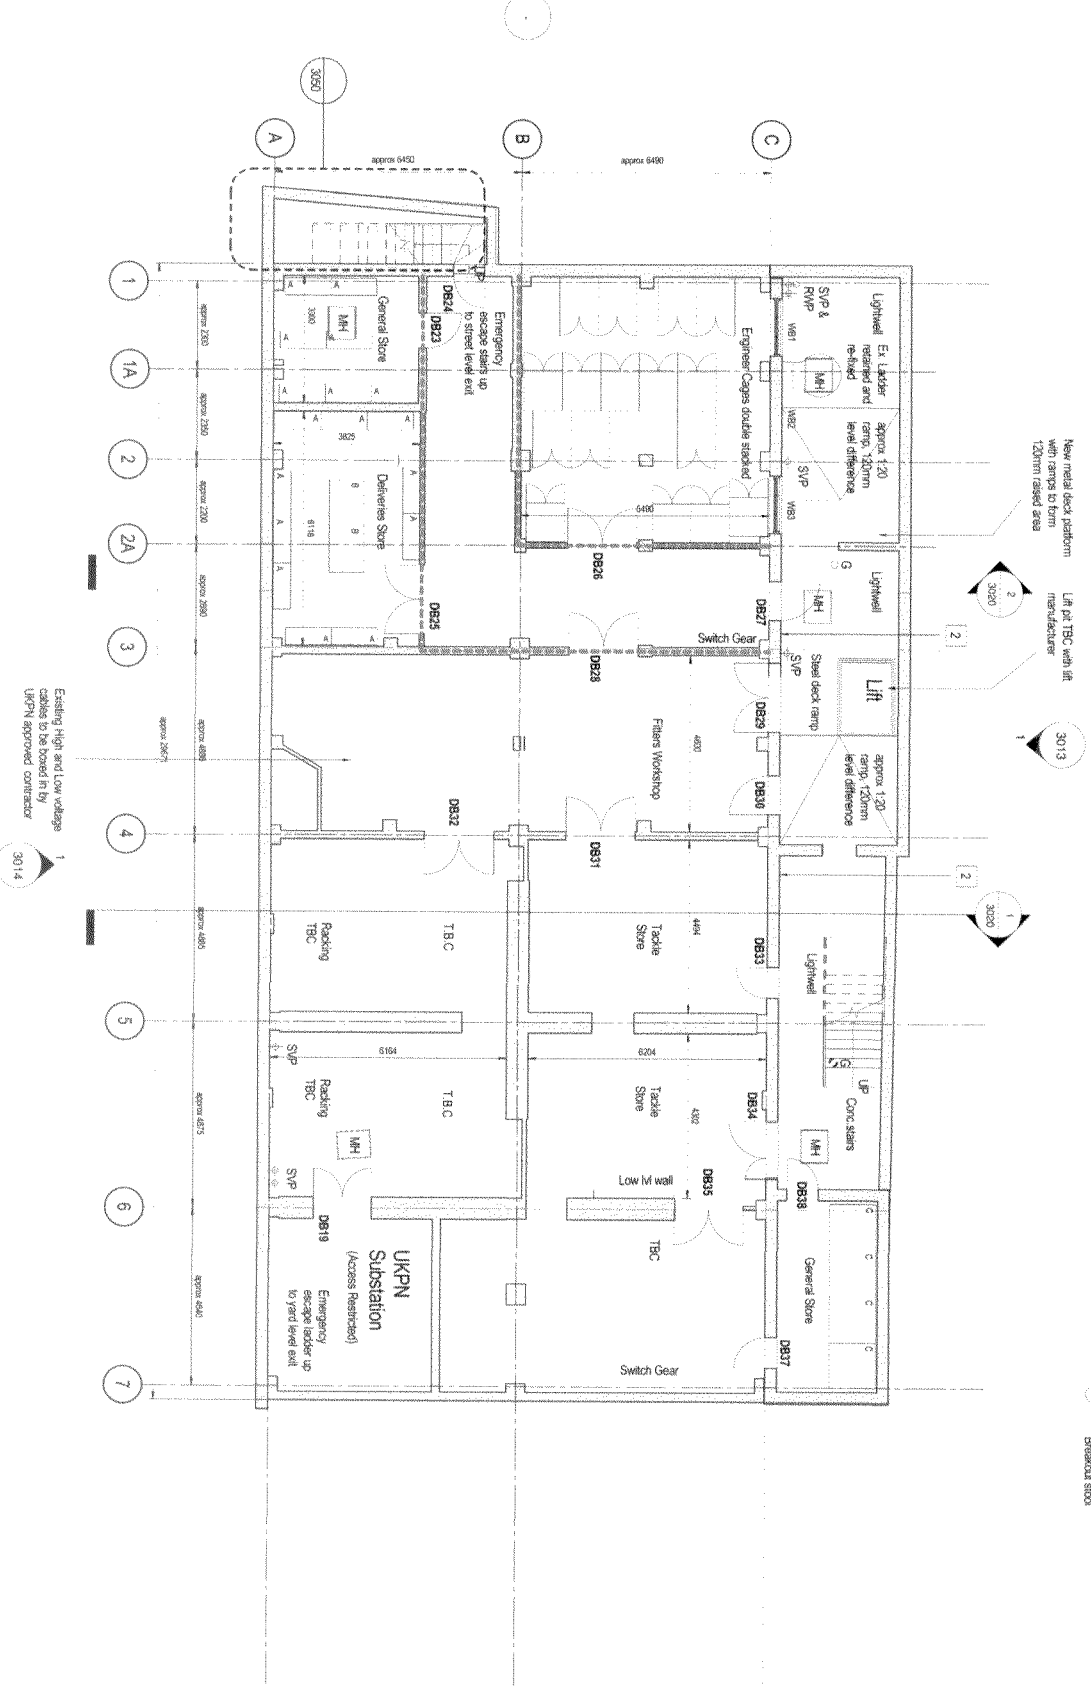

Existing high and low voltage cables to be bonded in by UKPN approved contractor

Fig 8

CONSTRUCTION RISKS	MAINTENANCE / CLEANING RISKS	DECONTAMINATION RISKS
In addition to the hazards risks normally associated with the type of work detailed on this drawing take note of above construction working, where appropriate, to any other risks which may be encountered.		

NOTES

The basement area waterproof tanking requires confirmation. Minor alterations to the principle layout may be required to move habitable rooms away from retaining basement walls.

All racking and Store layouts will require review by UKPN and are drawn to give an appreciation of the space. No racking has currently been shown in the following rooms: Filters Workshop, Filling or Tackle Store.

Ramps to lightwell areas have been drawn to create a 1:20 gradient based on a 120mm difference between the external and internal floor levels. UKPN to confirm suitability of gradient.


Fire Core 30 mins
There are known potential risks of live cables overhead in several locations, assessment of how this will be managed.

The drawing is for information purposes only and should be treated as design development. UNDER NO CIRCUMSTANCES MUST IT BE REPRODUCED OR USED FOR CONSTRUCTION PURPOSES.			
Design added For information Design development Status	06/1/13 06/1/13 06/1/13 06/1/13	27.06.13 26.06.13 11.07.13 11.07.13	S
By Check	Zone / Volume		

Information

Drawing Title		Proposed Basement GA
Drawing Number		47067327/2001
Drawing Date		26.06.13

672

 

MAINTENANCE / CLEANING	DEMOLITION	EXTRACTION RISKS
in addition to the hazard risks normally associated with the types of work detailed on the drawing (see note of above). It is assumed that all work on this drawing will be carried out by a competent contractor working, where appropriate, to an appropriate method statement.		

SAFETY, HEALTH AND ENVIRONMENTAL INFORMATION BOX

NOTES

Layout of the new reception and stair core currently under review and will be incorporated in later revisions.

Please refer to Photographic study drawings 47057327-1065.

Drawn	Checked	Approved	Date
SP	PR	PR	25.06.13

USC Internal Project No.
47061327

Scale 0:15

1:100

Date / Message



 DEPARTMENT OF HEALTH AND HUMAN SERVICES

This document has been prepared in accordance with the service of LUS's appointment with its client and is subject to the terms of that appointment. LUS accepts no liability in any use of this document other than by its client and only for the purposes for which it was prepared and provided. City within dimensions shall be used.

© LUS Infrastructure & Environment UK Limited

URS Infrastructure & Environment UK Limited

WILLIAM A. DUNN, JR.

Dr.

Information

CKD

57 Pratt Street
Camden


Proposed Roof GA

Dressings: Tides


THIS DRAWING IS FOR PRELIMINARY PURPOSES ONLY AND IS SUBJECT TO AMENDMENT DURING DESIGN DEVELOPMENT. UNDER NO CIRCUMSTANCES MUST IT BE USED FOR CONSTRUCTION PURPOSES.

[illegible]

Purpose of issue

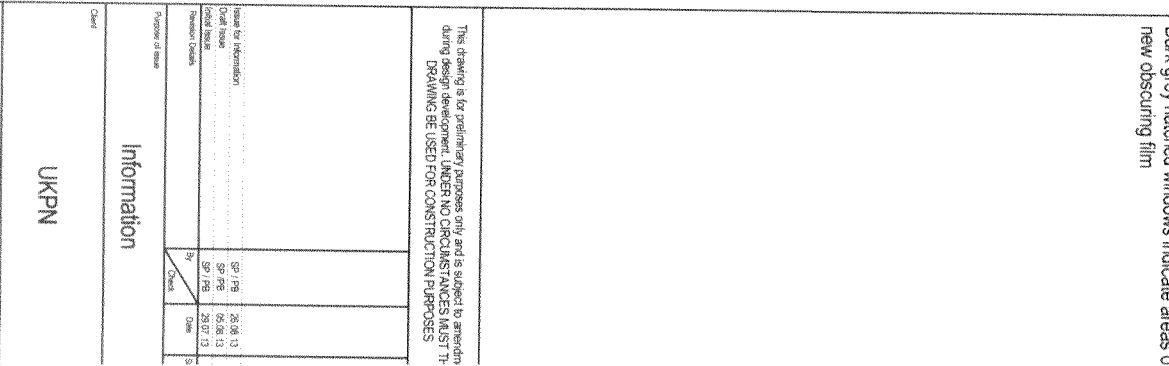

CONSTRUCTION RISKS	MAINTENANCE / CLEANING RISK	DEMOLITION
In addition to the hazards/risks normally associated with any type of work carried out in the working area of above, it is assumed that the following are the main hazards/risks that may be encountered working, where appropriate, to an appropriate method statement		
SAFETY / HEALTH AND ENVIRONMENTAL INFORMATION BOX		

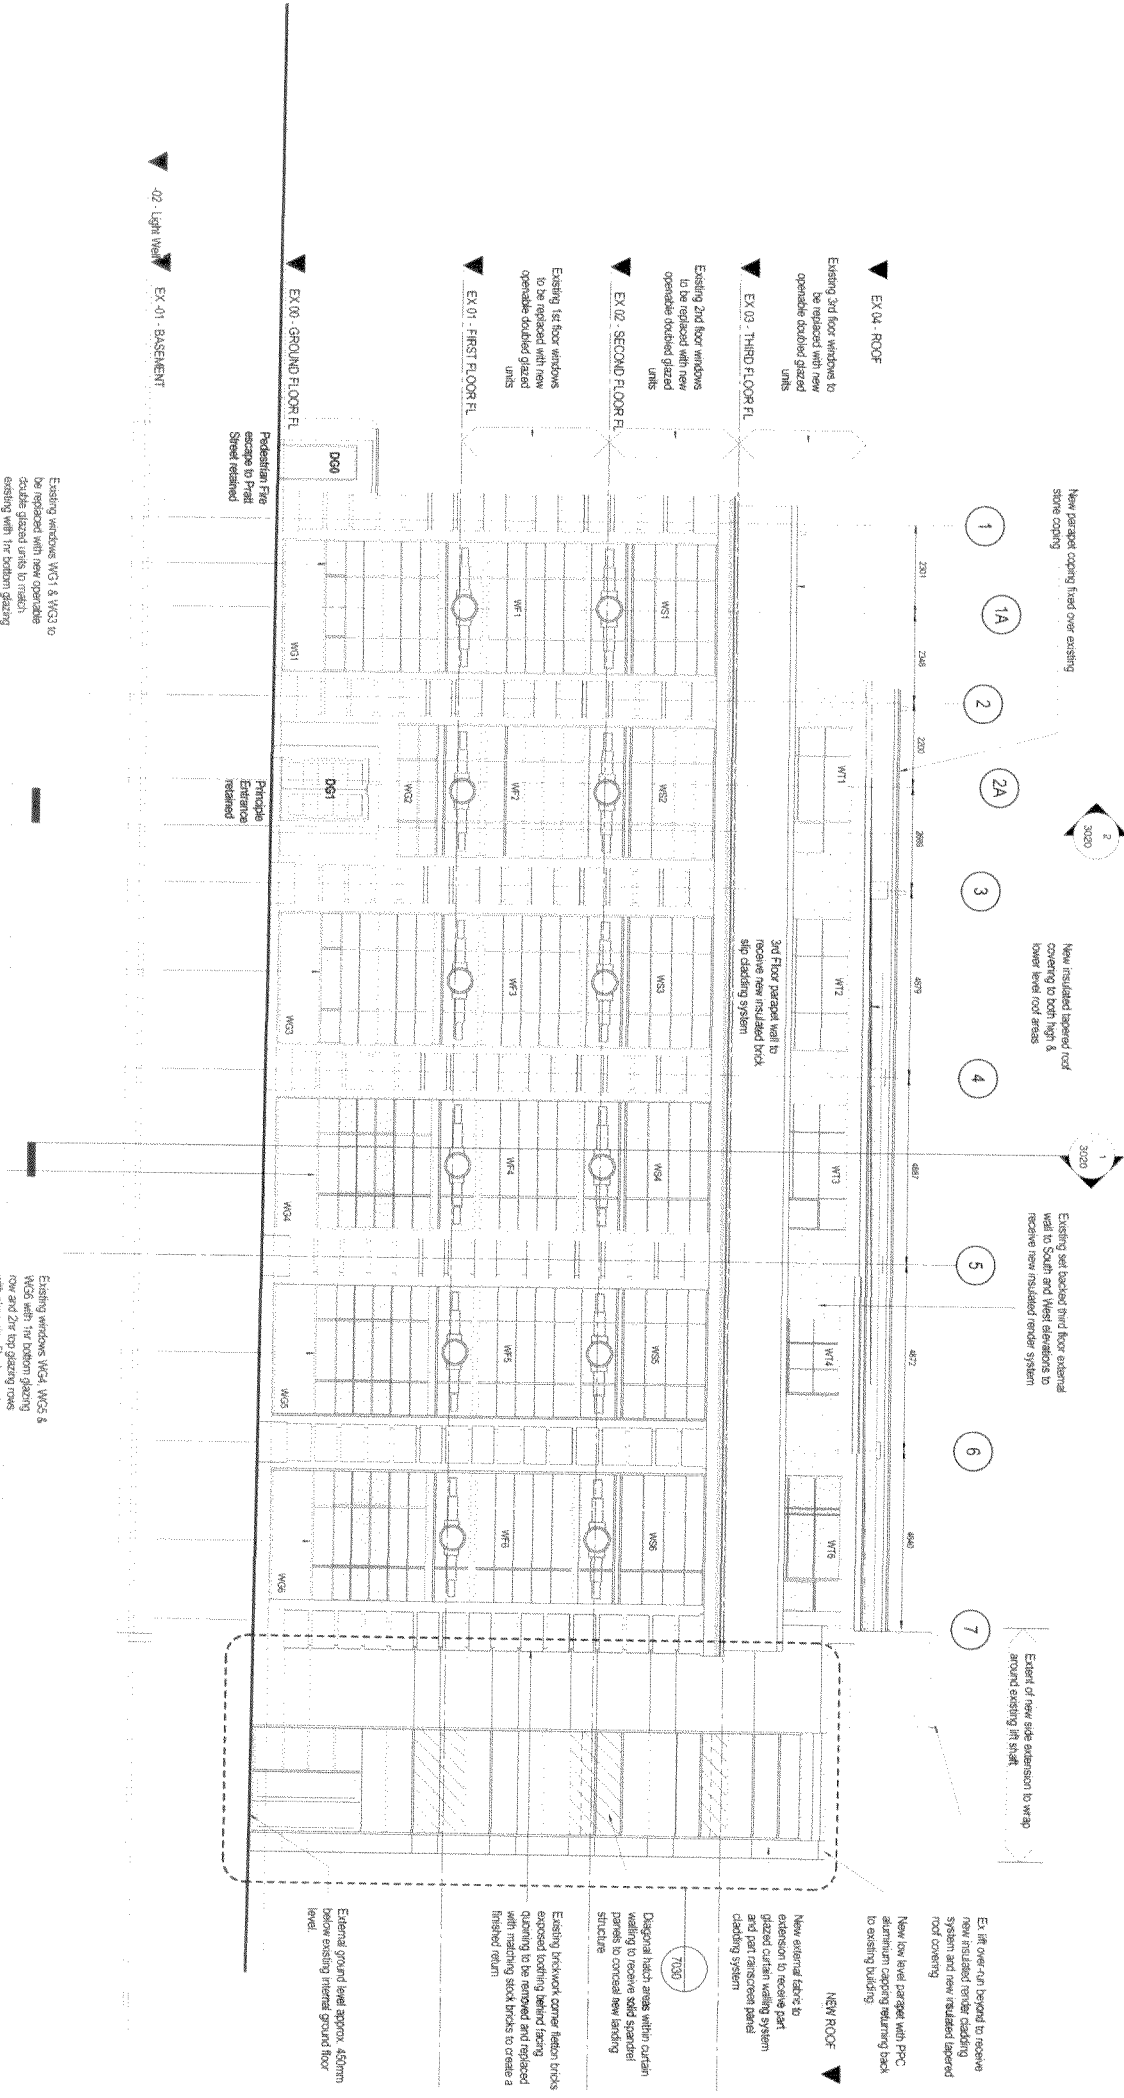

Proposed South Elevation
1:200

0m 2m 4m 6m 8m 10m
VISUAL SCALE 1:200 @ A3

CONSTRUCTION RISKS	MAINTENANCE / CLEANING RISKS	DEMOLITION
In addition to the illustrative examples normally associated with the types of work it is assumed that all works on this drawing will be carried out by a competent contractor working under appropriate, to an appropriate method statement.		
SAFETY, HEALTH AND ENVIRONMENTAL INFORMATION BOX		

NOTES
Dark grey hatched windows indicate areas of new obscuring film.
Light grey hatch to windows indicate areas of existing obscuring film.

This drawing is for preliminary purposes only and is subject to approval during design development. UNDER NO CIRCUMSTANCES MUST IT BE USED FOR CONSTRUCTION PURPOSES.

Issue No	Issue Description	Date	By	Check	Used
01	Issue 1: Initial Issue	20.06.13	SP	JR	
02	Issue 2: Revised Issue	20.06.13	SP	JR	
03	Issue 3: Revised Issue	20.06.13	SP	JR	

Information

UKPN
57 Pratt Street
Camden

Proposed South Elevation

Fig 1

Drawn	Checked	Approved	Date
SP	PB	PB	25/07/13
JRT Internal Project No: 47067327			
Scale @ A3: 1:200			
Zone: 1 (Allage)			

This document has been prepared in accordance with the scope of URS' agreement for any use of this document other than for the project for which it was prepared. It is the responsibility of the client to ensure that the document is used for its intended purpose and that it is not used for any other purpose without the written consent of URS.

URS Infrastructure & Environment UK Limited

CONSTRUCTION RISKS	MAINTENANCE / CLEANING	DEMOLITION /
In addition to the risks outlined in the accompanying risk register, the following risks are associated with the types of work to be carried out on this project. It is assumed that all work on this drawing will be carried out by a competent contractor working under appropriate, to any applicable method statement.		
SAFETY - HEALTH AND ENVIRONMENTAL INFORMATION BOX		

NOTES

Refer to Drawing 47067327 - 3021 for Proposed Section 2.


This drawing is for preliminary purposes only and is subject to amendment during design development. UNDER NO CIRCUMSTANCES IS IT TO BE USED FOR CONSTRUCTION PURPOSES.

Information	
Client	UKPN
Project Title	57 Pratt Street Camden
Drawing Title	Proposed Section 1 & 3
Drawn By	SP
Checked By	FB
Approved By	FB
Date	01.08.11
Scale	1:200
Zone	Zone 1: Main

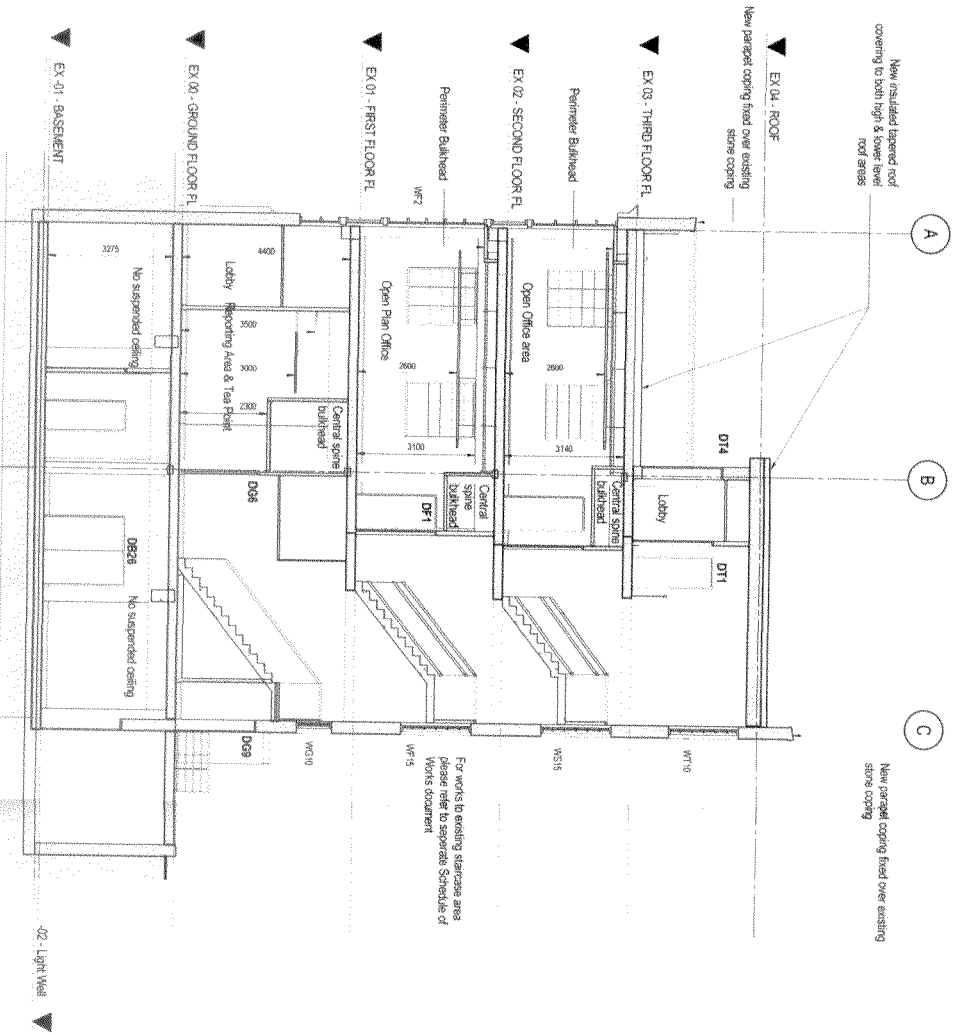

Proposed Section 3
1:100

0m 2m 4m 6m 8m 10m
VISUAL SCALE 1: 200 @ A3

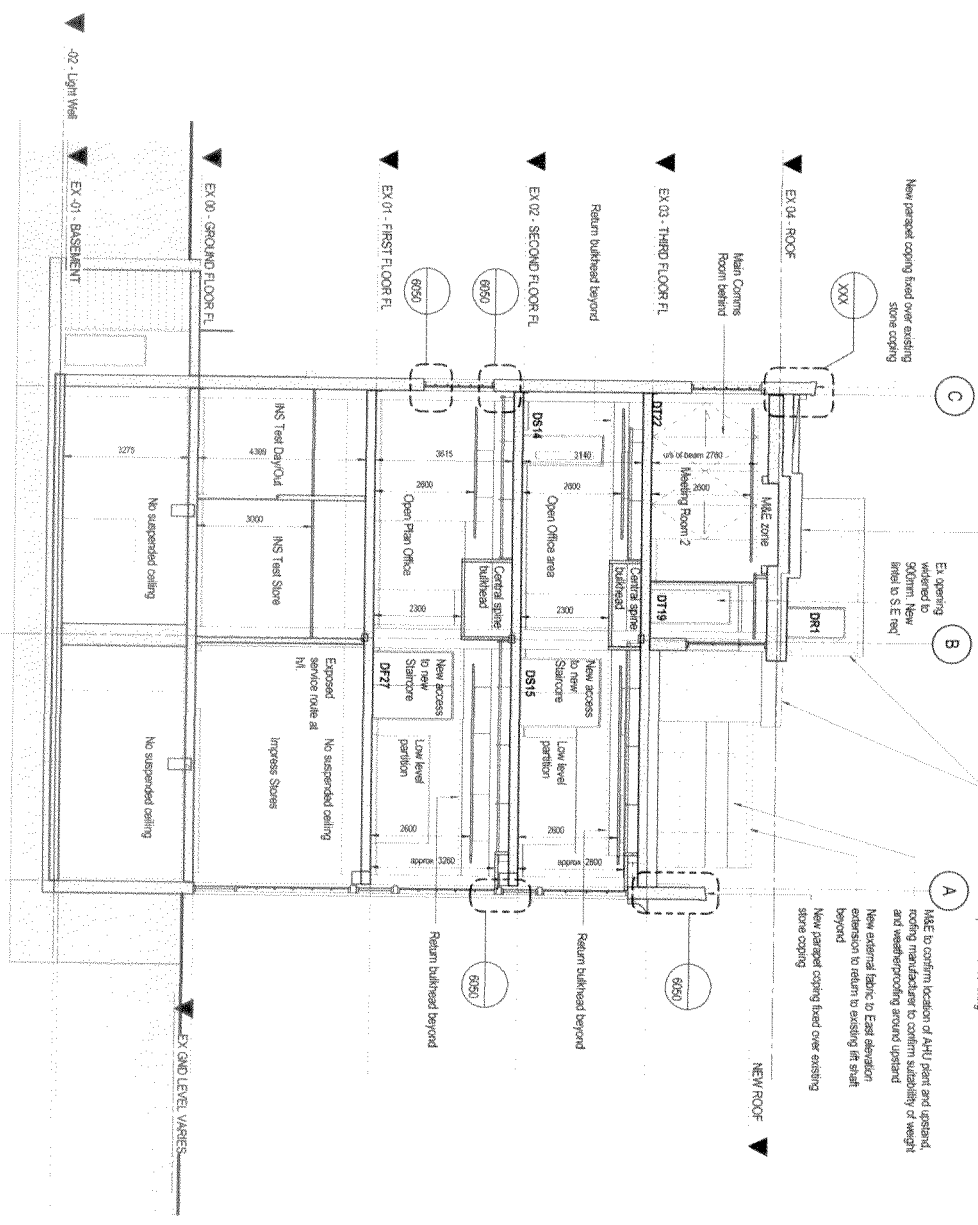

Proposed Section 1
1:200

0m 2m 4m 6m 8m 10m
VISUAL SCALE 1: 200 @ A3