


REVISION DETAILS			DATE	DRW	CHK
A	FIRST ISSUE COLOURED PLANS		14.08.13	DMA	ALL
B	AREA PLAN AND FURNITURE LAYOUT		16.08.13	DMA	ALL
C	FLOOR PLANS UPDATE WITH STRUCTURAL WALLS AND ROOM ADJUSTMENTS		17.09.13	DMA	ALL
D	REVISED LAYOUT WITH PRELIMINARY LOCATION OF RWP AND SVP		27.09.13	DMA	ALL



DRAWING NOTE
COLOURED PLANS TO BE READ WITH AREA SCHEDULE
DMA-125 - ROOM AREA SCHEDULE

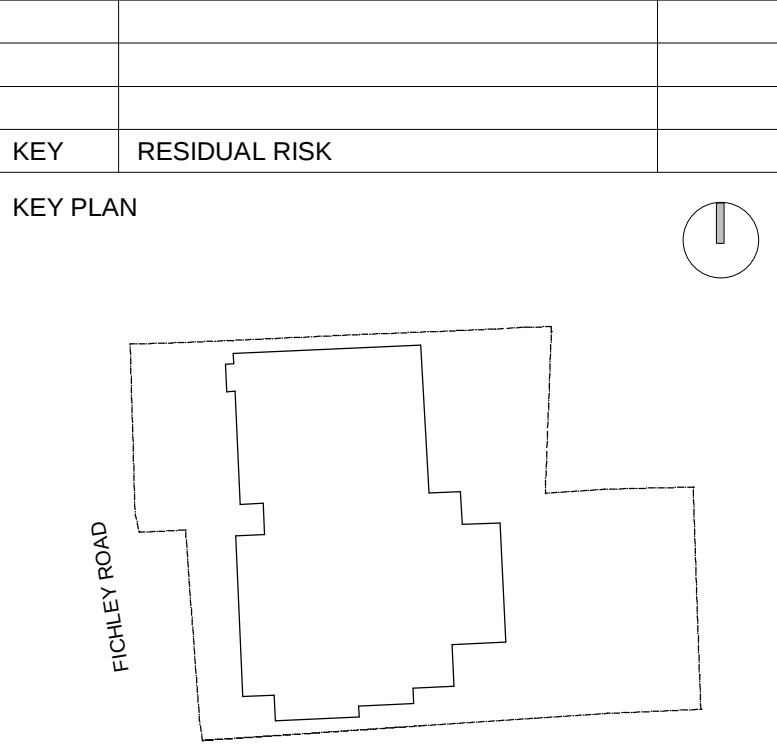

ORIGINATOR davidmillerarchitects WWW.DAVID-MILLER.CO.UK		DRAWING TITLE SECOND FLOOR AREA PLAN	
JOB TITLE 368 - 372 FINCHLEY ROAD		JOB NO 282	STATUS FOR INFORMATION
SCALE 1:100		DATE 08/12/13	CHECKED AD
PROJECT		ORIGIN	ZONE
FIN		DMA	ALL
LEVEL		02	GA
ROLE		A3	123
REV		D	

1 SECOND FLOOR AREA PLAN

