




REVISION DETAILS		DATE	DRW	CHK
A	FIRST ISSUE COLOURED PLANS	14.08.13	DMA	ALL
B	AREA PLAN AND FURNITURE LAYOUT	16.08.13	DMA	ALL
C	FLOOR PLANS UPDATE WITH STRUCTURAL WALLS AND ROOM ADJUSTMENTS	17.09.13	DMA	ALL
D	REVISED LAYOUT WITH PRELIMINARY LOCATION OF RWP AND SVP	27.09.13	DMA	ALL

DRAWING NOTE
COLOURED PLANS TO BE READ WITH AREA SCHEDULE
DMA-125 - ROOM AREA SCHEDULE

KEY RESIDUAL RISK

KEY PLAN

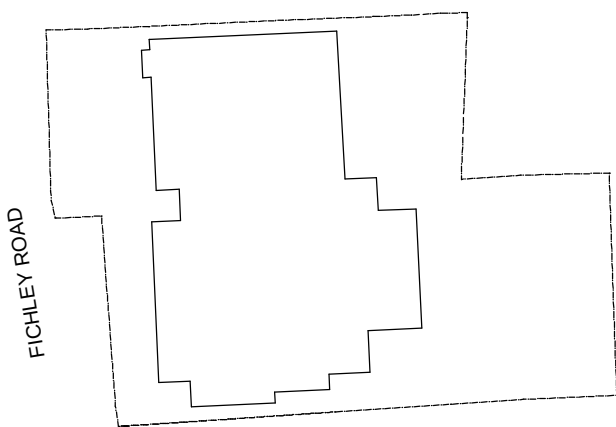

ORIGINATOR davidmillerarchitects WWW.DAVID-MILLER.CO.UK			DRAWING TITLE GROUND FLOOR AREA PLAN				
JOB TITLE 368 - 372 FINCHLEY ROAD			JOB NO 282		STATUS FOR INFORMATION		
			SCALE 1:100 @A1		DATE 14/08/13	CHECKED AD	APPROVED DMA
			PROJECT	ORIGIN	ZONE	LEVEL	TYPE
FIN	DMA	ALL	GND	GA	A3	121	D

1 GROUND FLOOR AREA PLAN