



Amendments

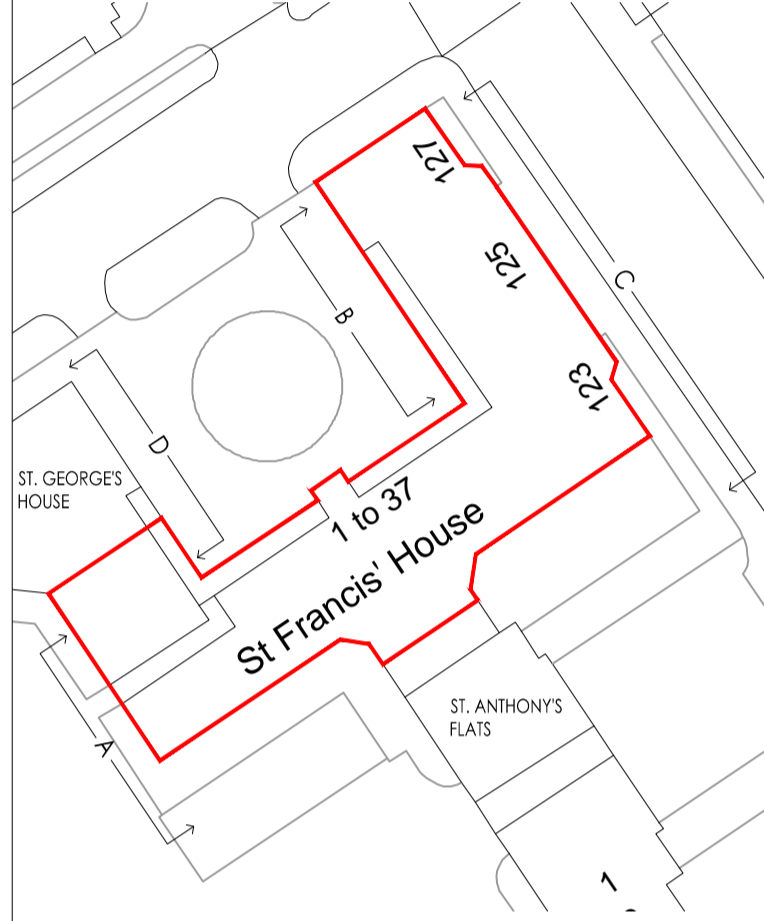

DO NOT SCALE FOR CONSTRUCTION

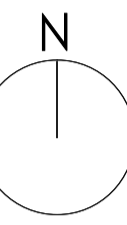

BUILDING SURVEYING  
ARCHITECTURE  
PROJECT MANAGEMENT  
QUANTITY SURVEYING

HOLMBURY HOUSE  
DORKING BUSINESS PARK  
STATION ROAD DORKING  
SURREY RH4 1HJ

T 01306 887070  
F 01306 876716  
admin@bpg.co.uk  
www.bpg.co.uk

PROJECT

ST FRANCIS WINDOW  
REPLACEMENT

CLIENT

ORIGIN HOUSING


DATE  
OCTOBER 2013

DRAWN  
LJ CHECKED  
RM

SCALE  
1:100 @ A1 FOR  
PLANNING


TITLE  
PROPOSED ELEVATIONS

DRAWING NO. 3590 / PL004  
REV \*

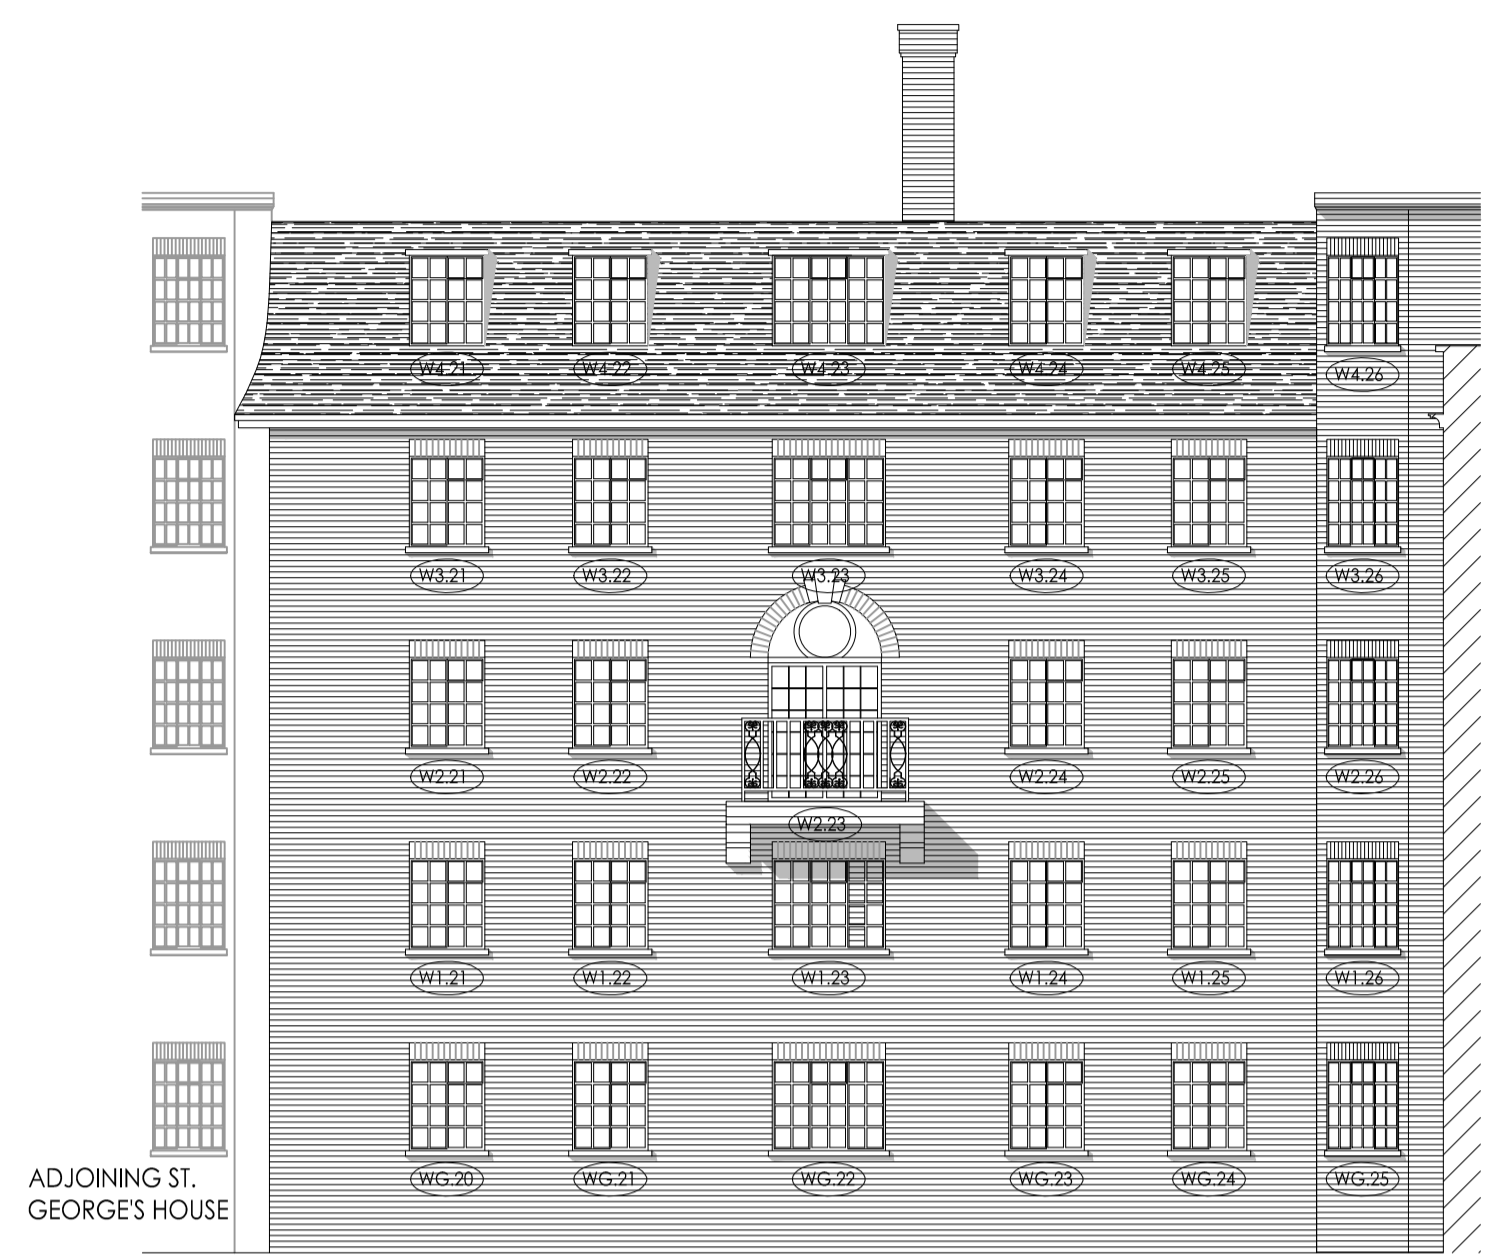

SOUTH-EAST ELEVATION

ADJOINING ST.  
GEORGE'S HOUSE

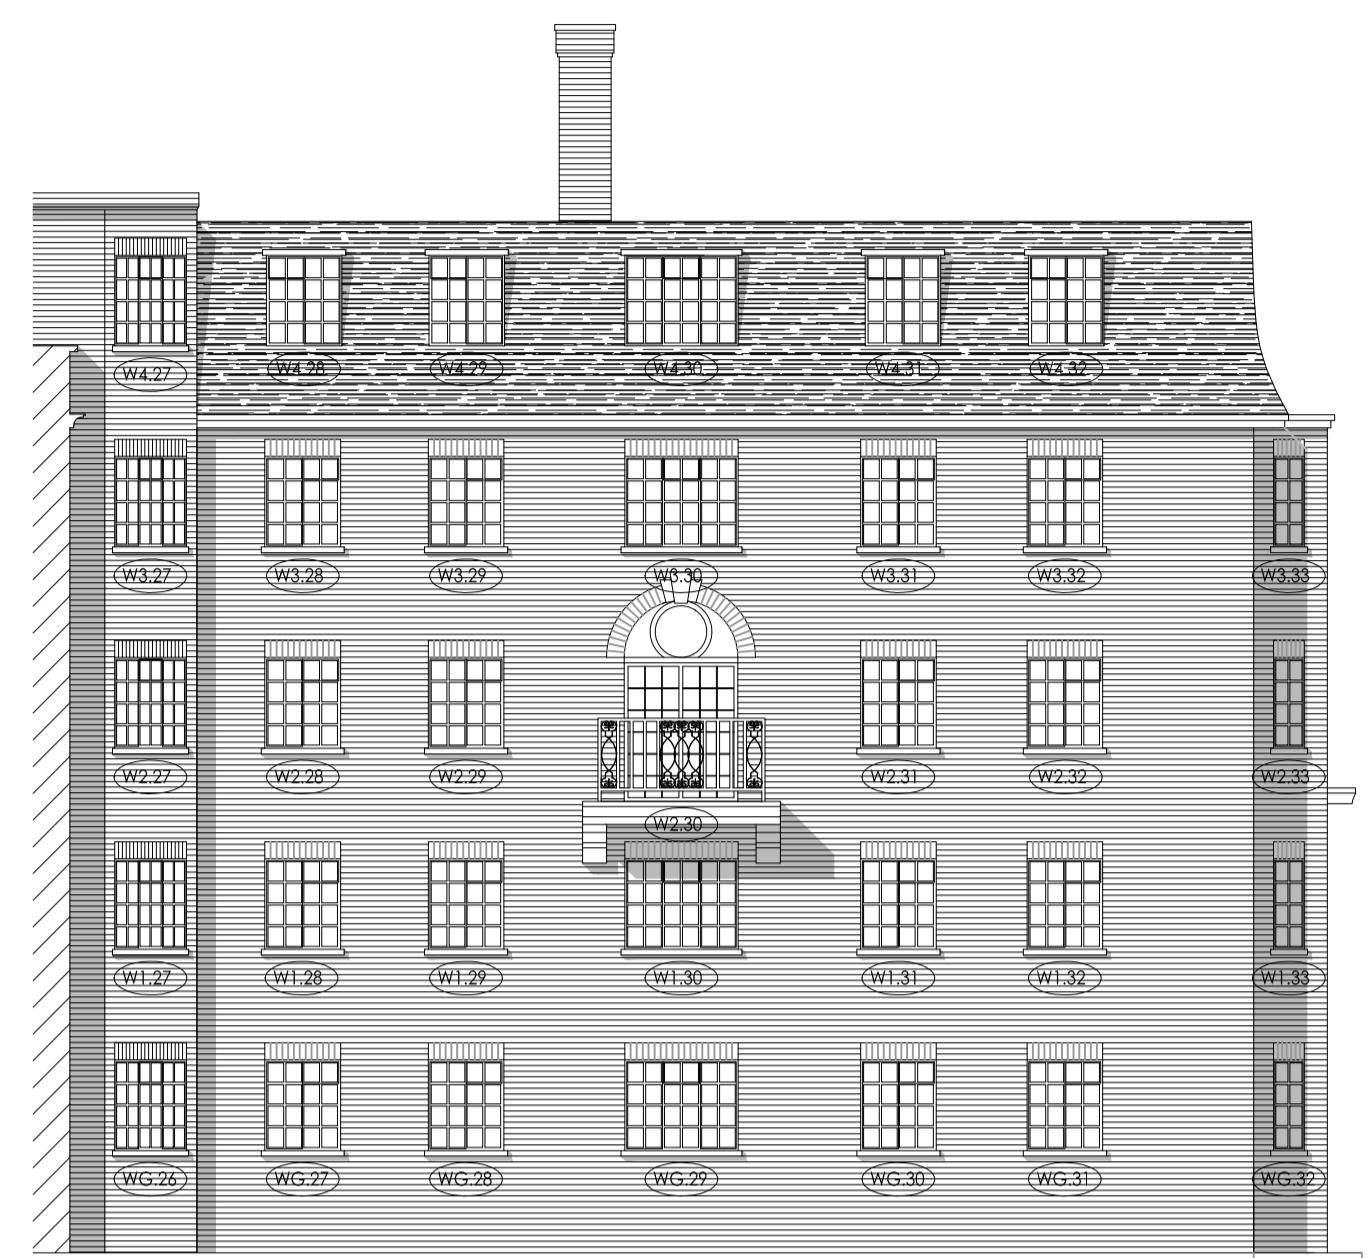

ELEVATION C (NORTH-EAST)

ADJOINING ST.  
ANTHONY'S FLATS



ELEVATION D (NORTH-EAST)

ADJOINING ST.  
GEORGE'S HOUSE

