


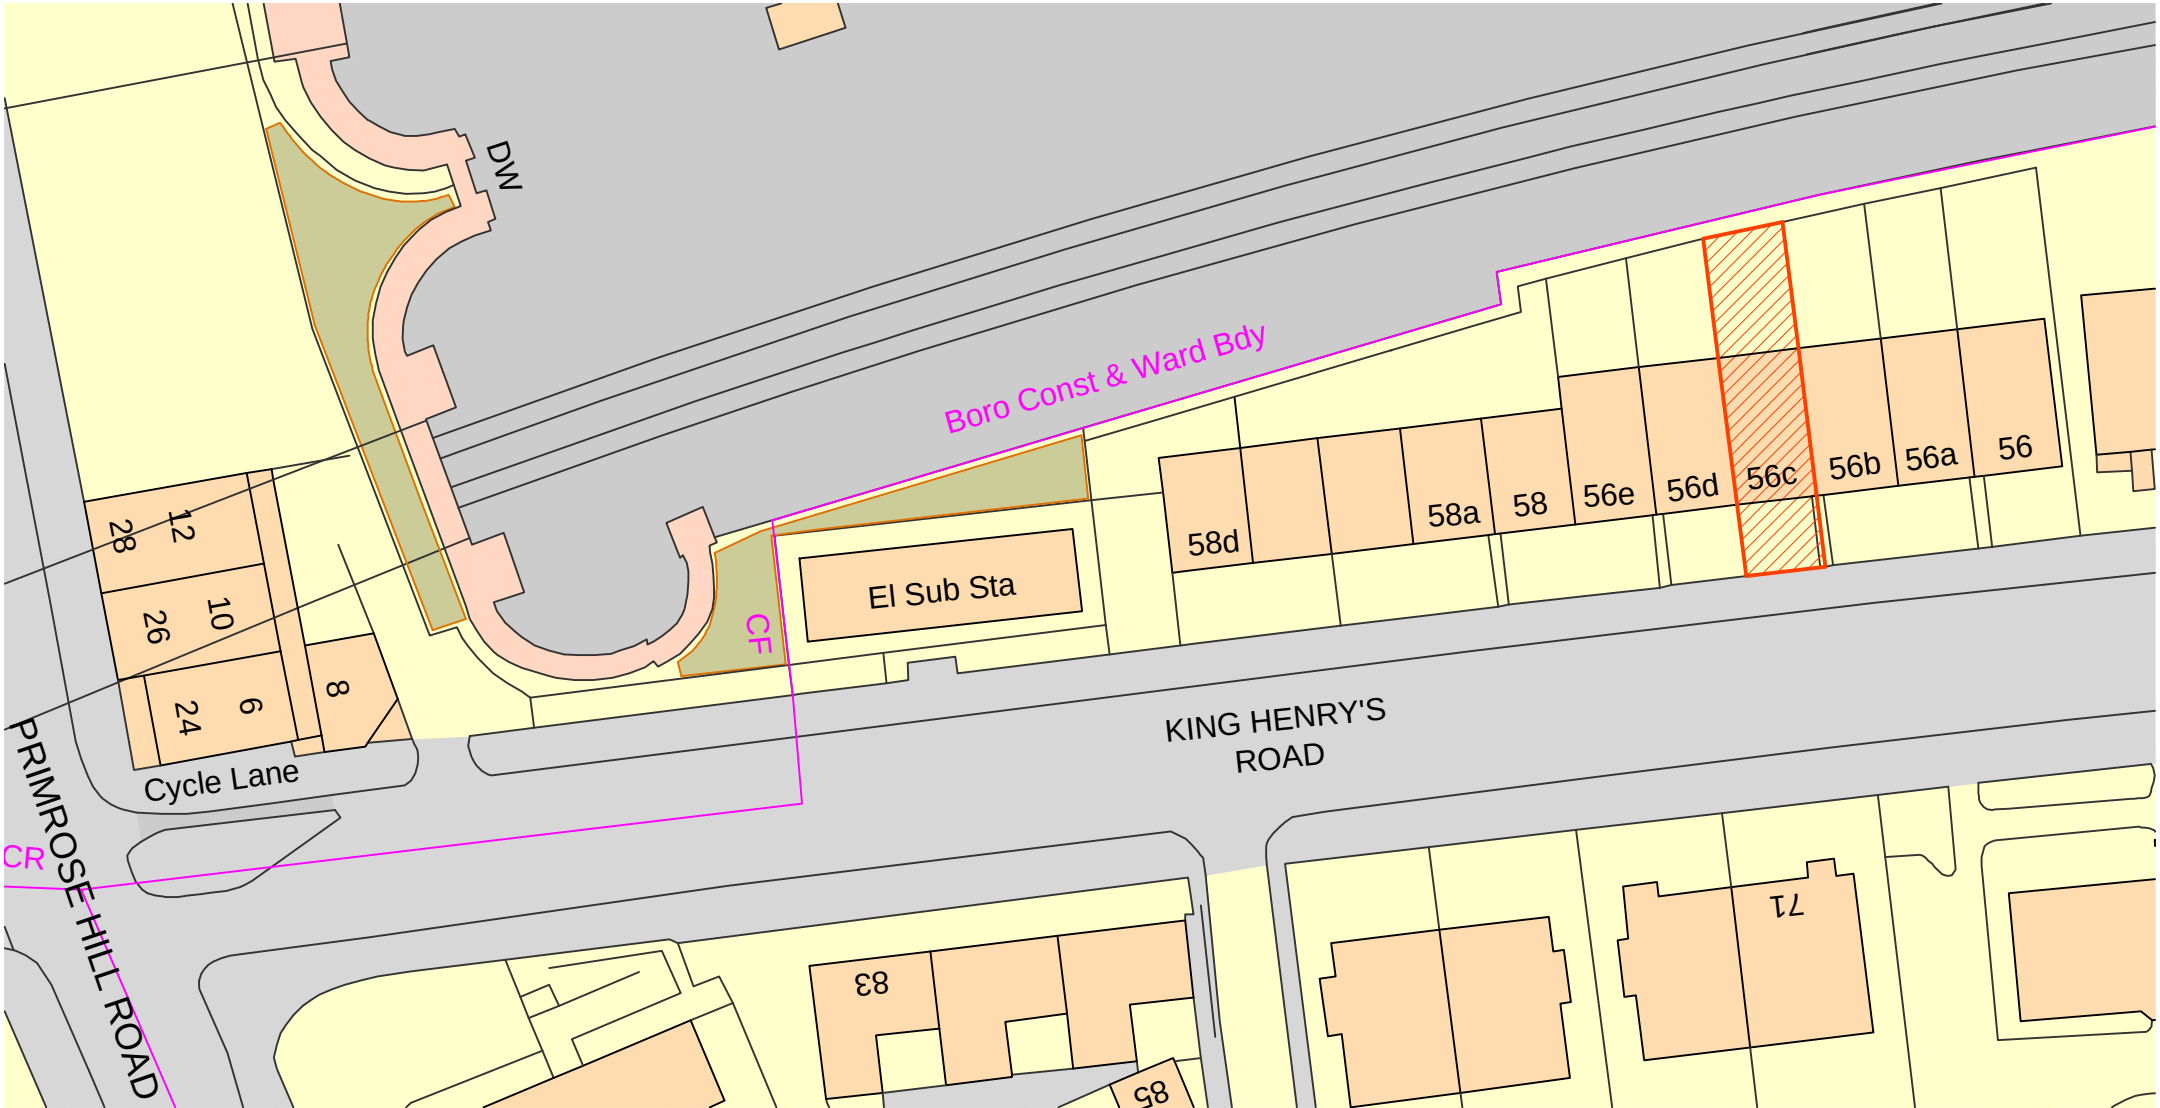

notes

Any discrepancies in dimensions or detail to be reported to the architect immediately.
This drawing is to be read in conjunction with all relevant architectural, structural and services drawings.

This drawing remains the copyright of Robert Savage Associates and may not be copied or used without their prior consent

0 5.0 10.0 15.0 20.0 25.0 30.0
BAR SCALE IN METRES 1:500

client
DR. FATNANI

project
56C KING HENRY'S ROAD
LONDON NW3
title
LOCATION/SITE PLAN

scale 1:500 date JULY 2013 drg. no. 10562/TP/03

Robert Savage & Associates
architects designers structural engineers
11 Elton Garages, Lancaster Grove, Belsize Park, London NW3 4PE Telephone: 020 7433 3561 Facsimile: 020 7433 3716