


drawing for planning
not for construction
overall dimensions to be checked on site

Note:
This drawing may not be copied, reproduced or given to any third parties for any reason whatsoever without the written permission of Architects Network Ltd.
Please note this drawing is protected under Copyright and remains the property of Architects Network Ltd at all times. All dimensions must be checked on site and not scaled from the drawing.
Proposals are subject to approvals by statutory authorities. Drawings subject to full dimensioned site survey.
Building parameters taken from drawings provided.
Submit shop drawings for Architects Network Approval of General Arrangement before Fabrication.
ArchitectsNetwork Ltd

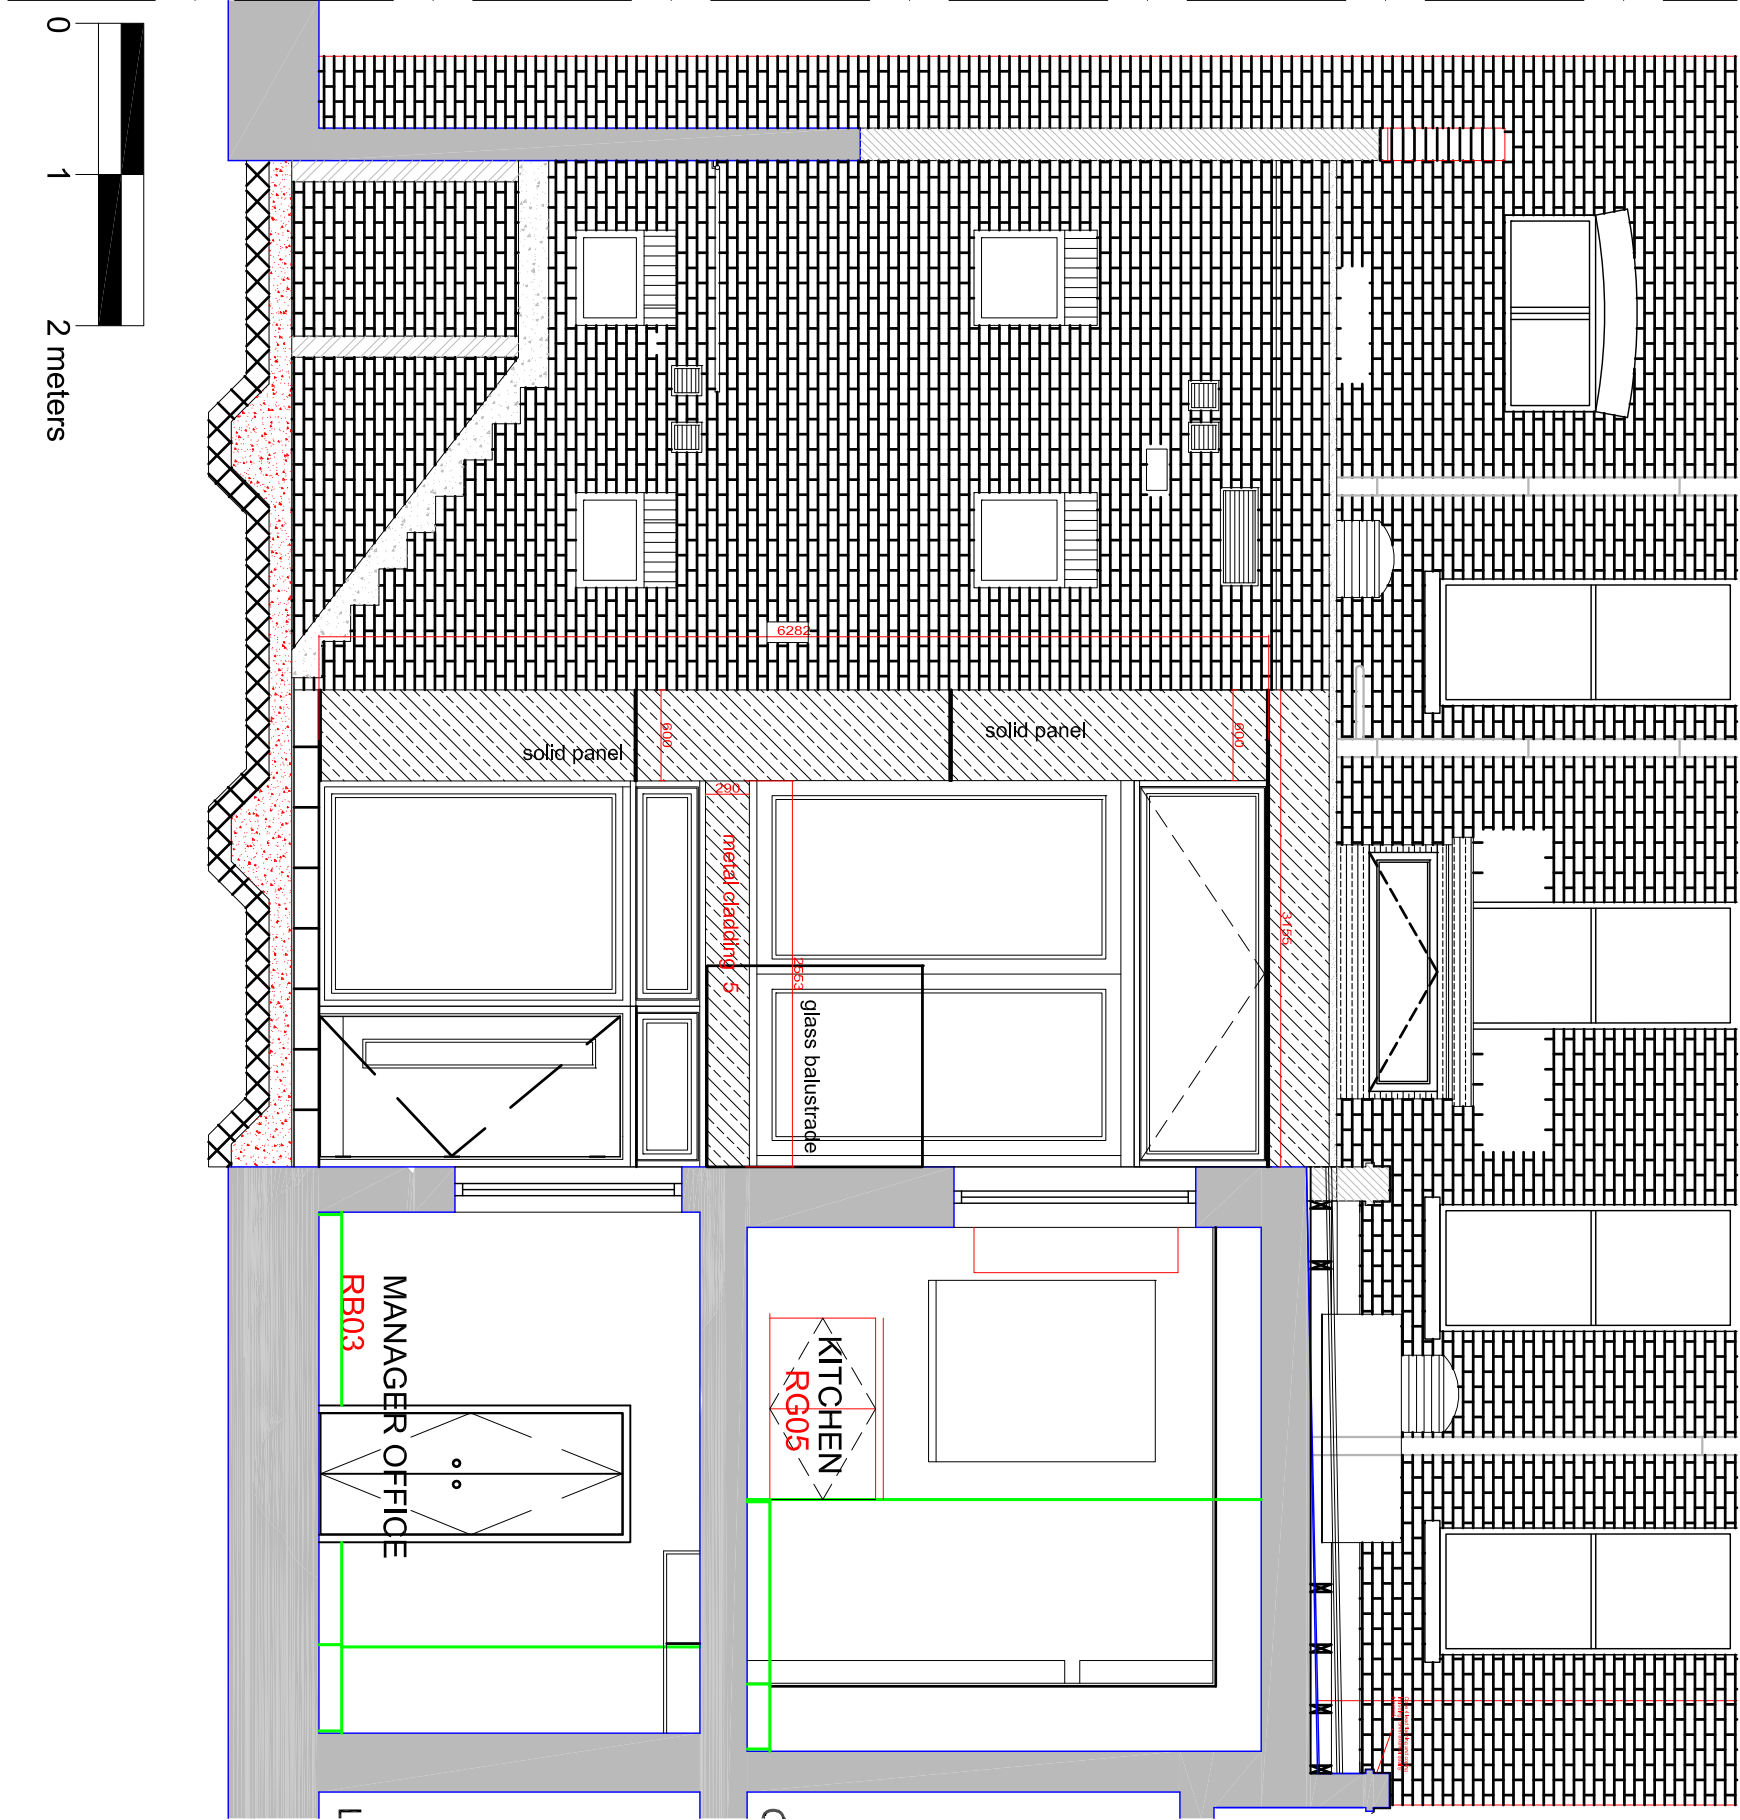

REAR ELEVATION



SECTION J-J

A 10.10.2013 drawing re-named as existing

Revisions:

Project MARCHMONT COMMUNITY CENTRE

Drawing Title Rear Elevations as existing.

Drawing No.	13L19EX_02	Rev.	A
Scale	1:50	Date	03.10.2013
		Drawn by	SP
		CAD ref.	13L19SK01
15 Countess Road, London, NW6 2NS T 020 7209 1123 F 020 7209 1277 M 078 318 5037 E design@architectsnetwork.co.uk			