
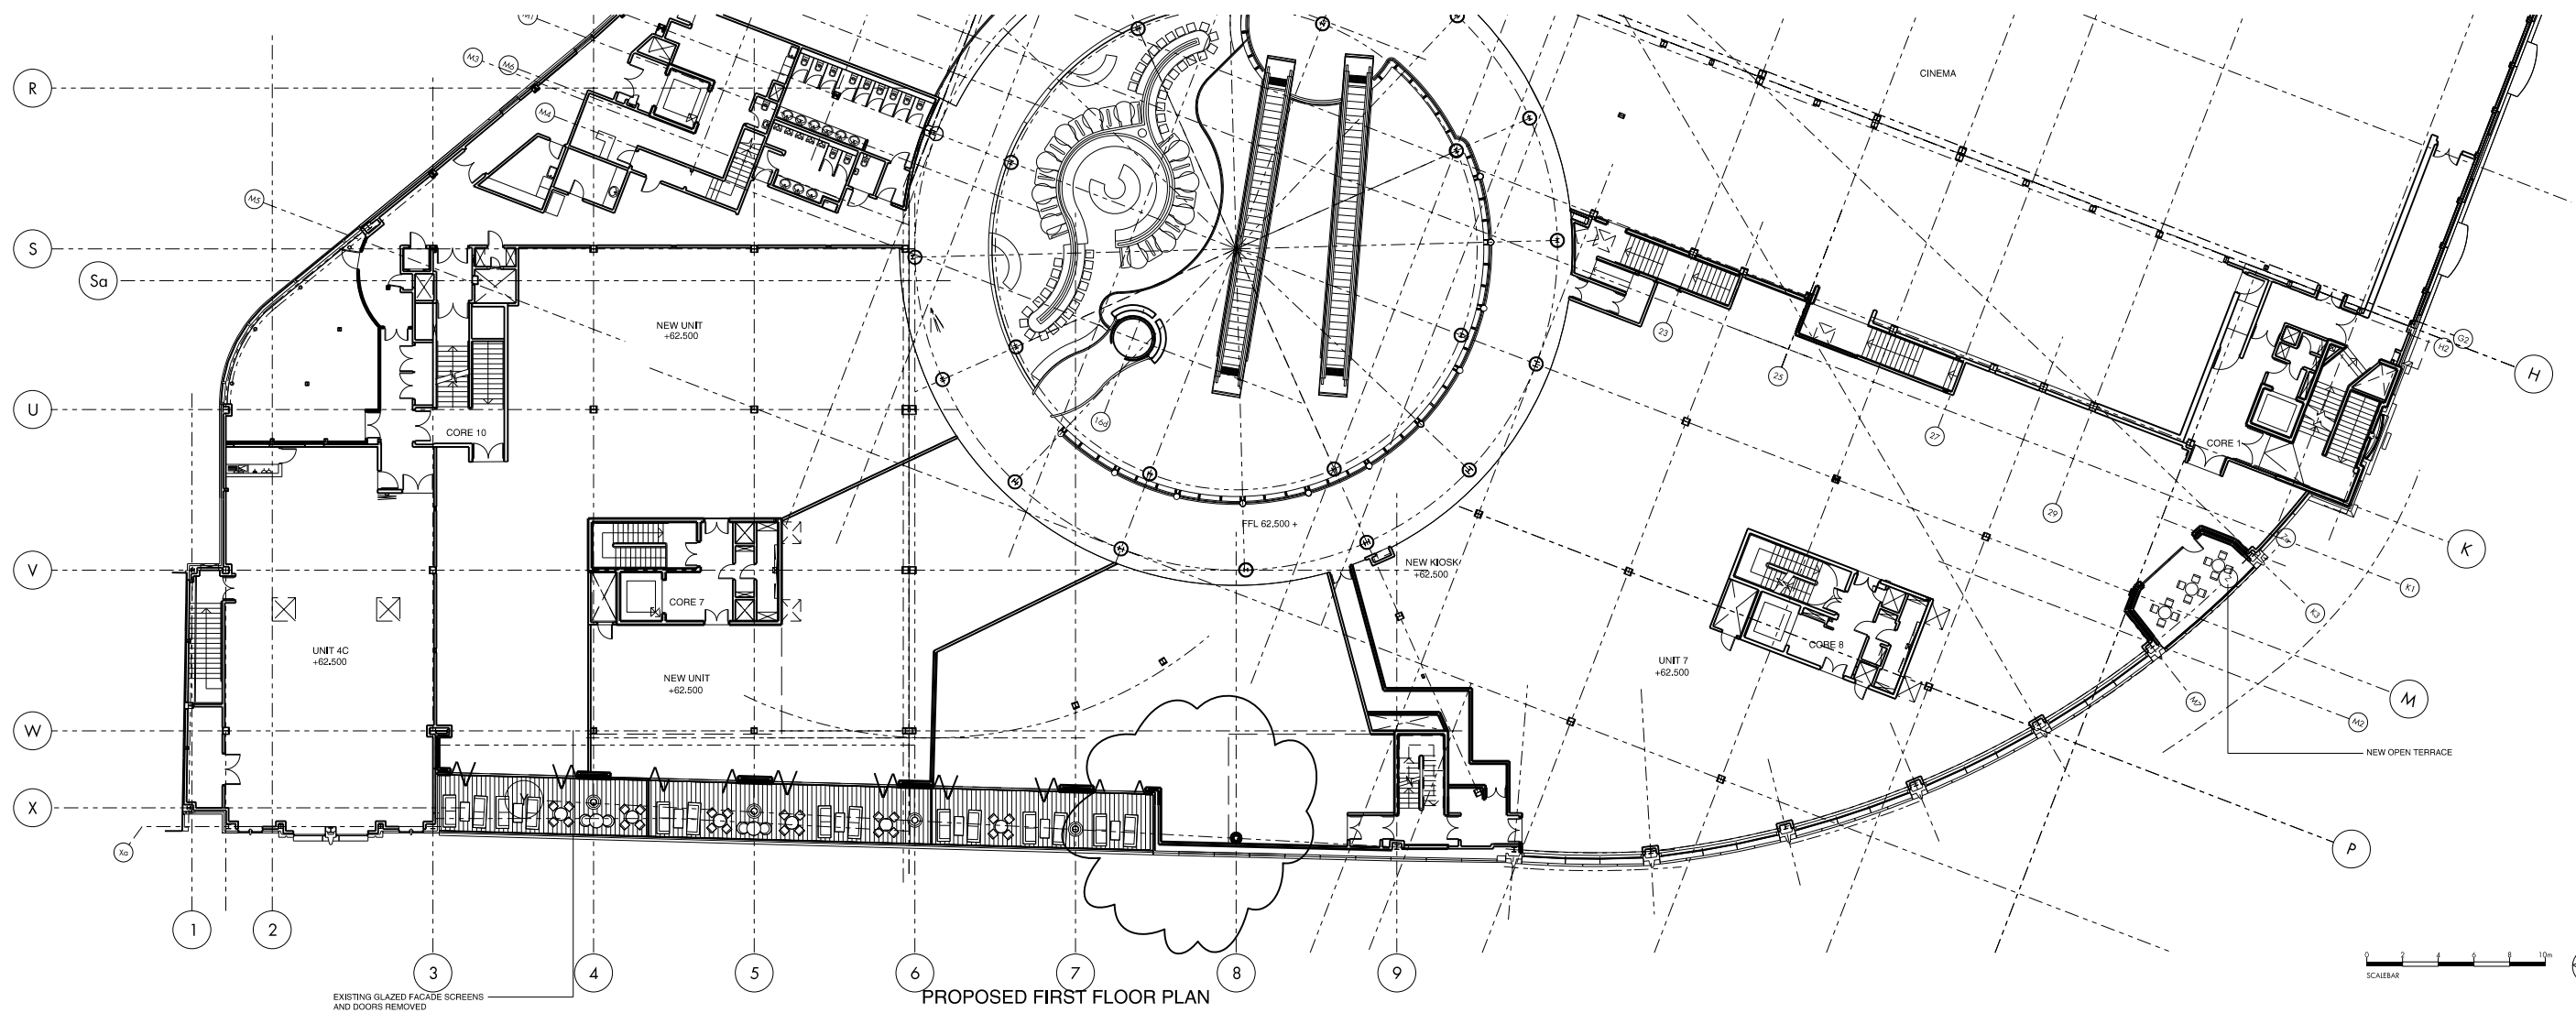


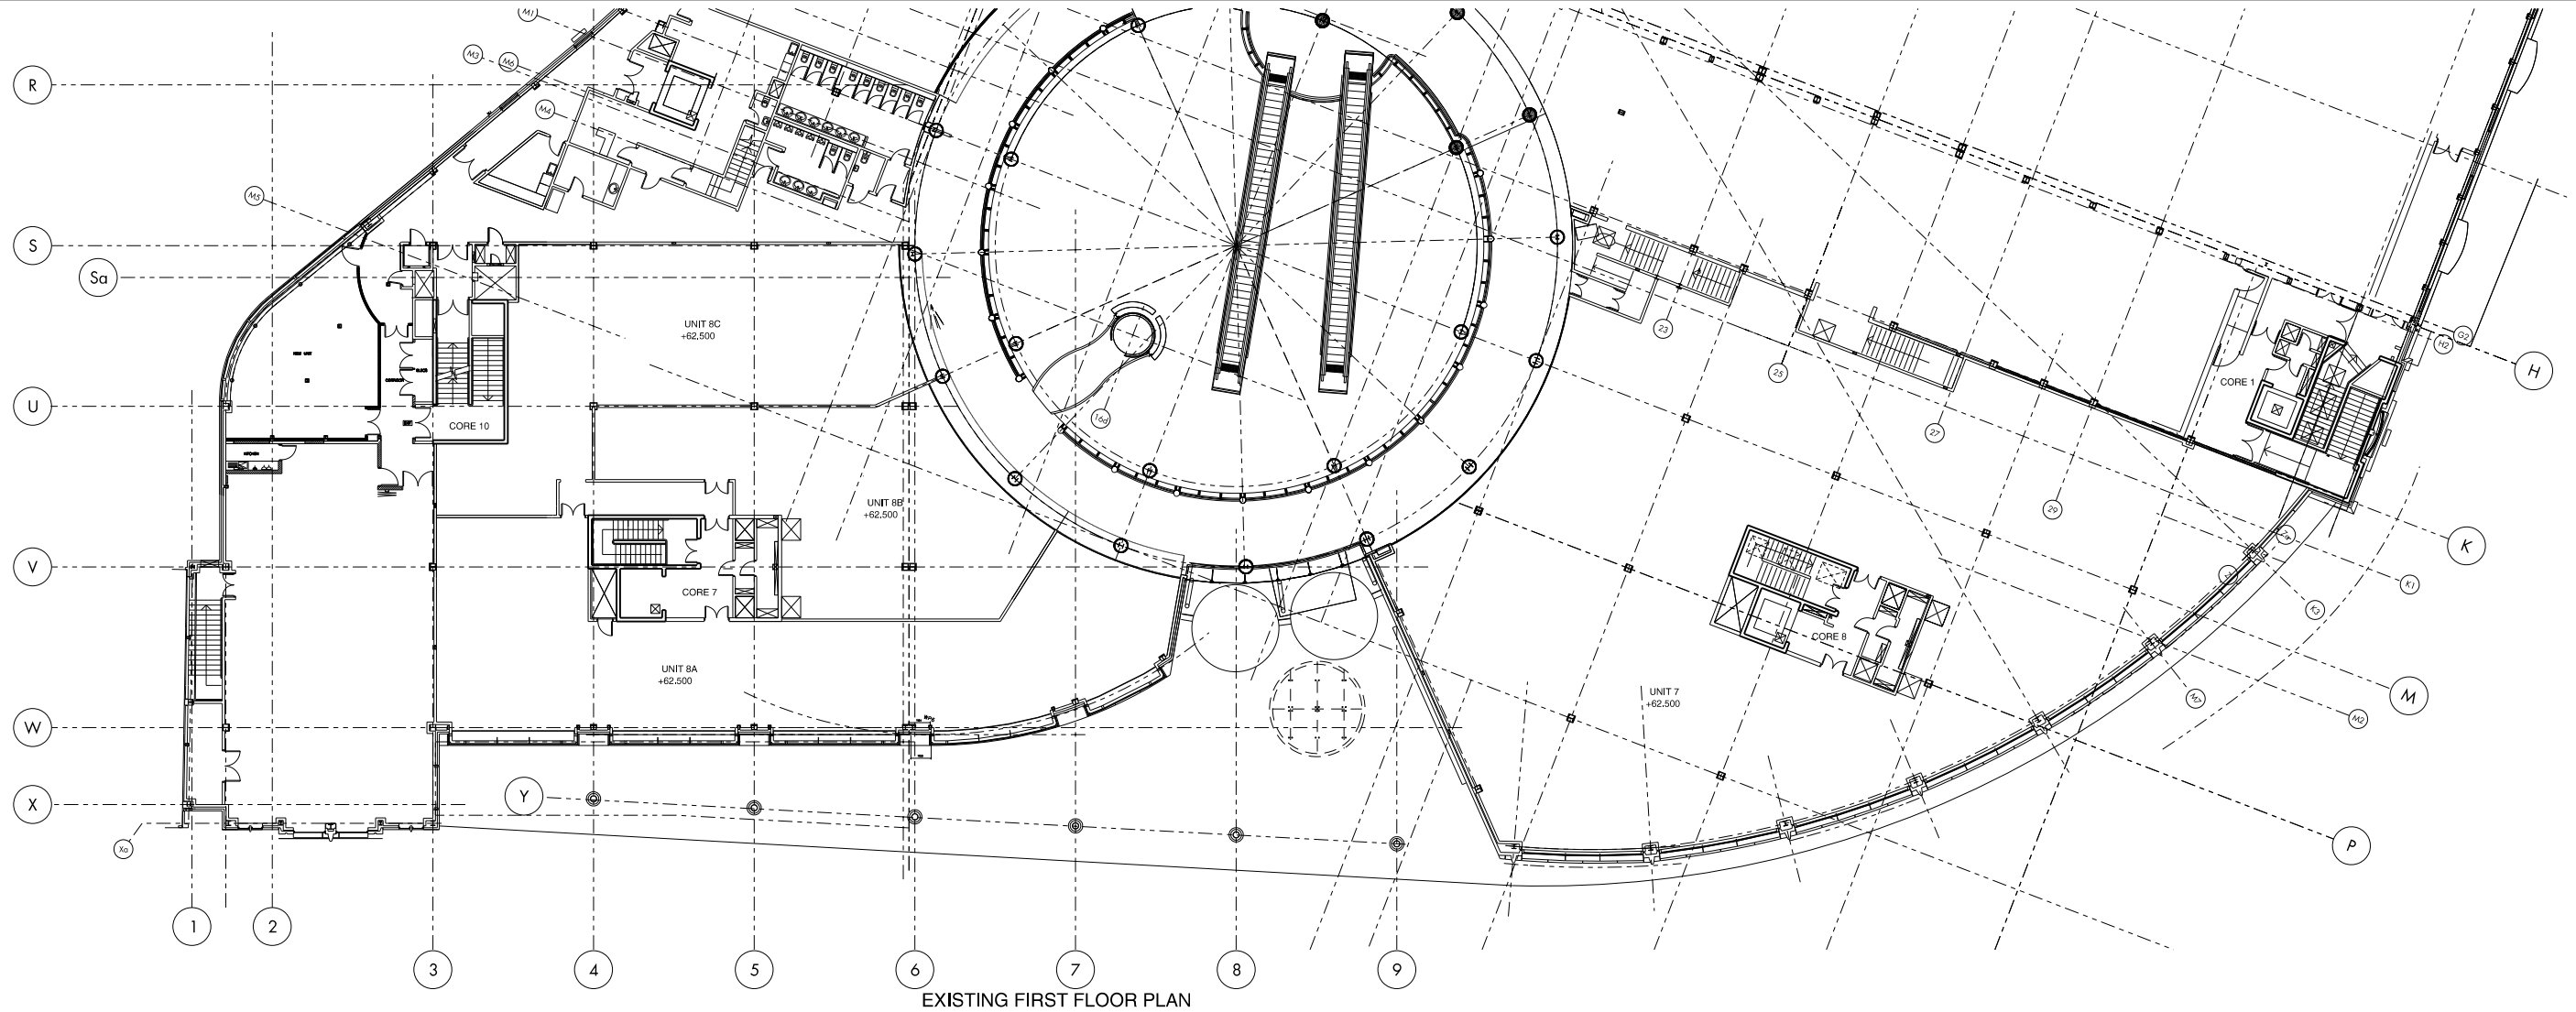

Row	Date	By	Comments	Choice
P01	10/11/10	AWO	FIRST ENTRY	BT
P02	10/01/11	AWO	PLAN TABLES REVISED	BT
P03	15/04/11	JJ	EXTRACTED KITCHEN LOCATION AND ORIENTED. AREA TO BE TYPED	BT
P04	15/04/11	JJ	APPROXIMATE AREAS OF KITCHEN	
P05	16/06/11	MW	REVISED ENTRANCE	BT
P06	16/07/11	MW	REVISED BALCONIES	LDP
P07	03/02/12	LDP	CORNER WINDOW ADDED.	LDP
P08	13/07/11	LDP	CORNER WINDOW REMOVED.	LDP

PLANNING ISSUE

DO NOT SCALE OFF THIS DRAWING

This scheme is subject to town planning and all other necessary consents.

Dimensions, area and levels where given are only approximate and subject to site survey. All measurements are to be checked on site. Any discrepancies or variations are to be reported to the architect before work commences. Figured dimensions only are to be taken from this drawing.

This drawing is to be read in conjunction with all relevant consultants and / or specialists drawings / documents and any discrepancies or variations are to be reported to the architect before the affected work commences.

Magnetic media does not constitute contract documentation and updates of this data will occur. These files are current as of the date of issue. Your use of the content of these files is at your own risk. Reference should always be made to the hard copy which is superior to the digital format. Any document produced by yourself or which contains part or all of this data remains your responsibility and attributed to yourselves. While Leslie Jones makes every effort to ensure that it is scanned for viruses, we cannot guarantee that it does not contain any.

leslie jones
architecture

121 Great Portland Street London W1W 6QL (00) 7255 1150
Fax: (00) 7255 6700

LAND SECURITIES

Job Title
O2 CENTRE
FINCHLEY ROAD

FINCHLEY ROAD FRONTAGE
EXISTING AND PROPOSED
FIRST FLOOR PLANS

Scale: As All	Date	Drawn	Checked / Date
1:200	JAN 2011	ARW	BT
Job No.	Drawing No.	Revision	
3 4 0 7	A L (0.4) 1 5 0 6	P 0 8	