


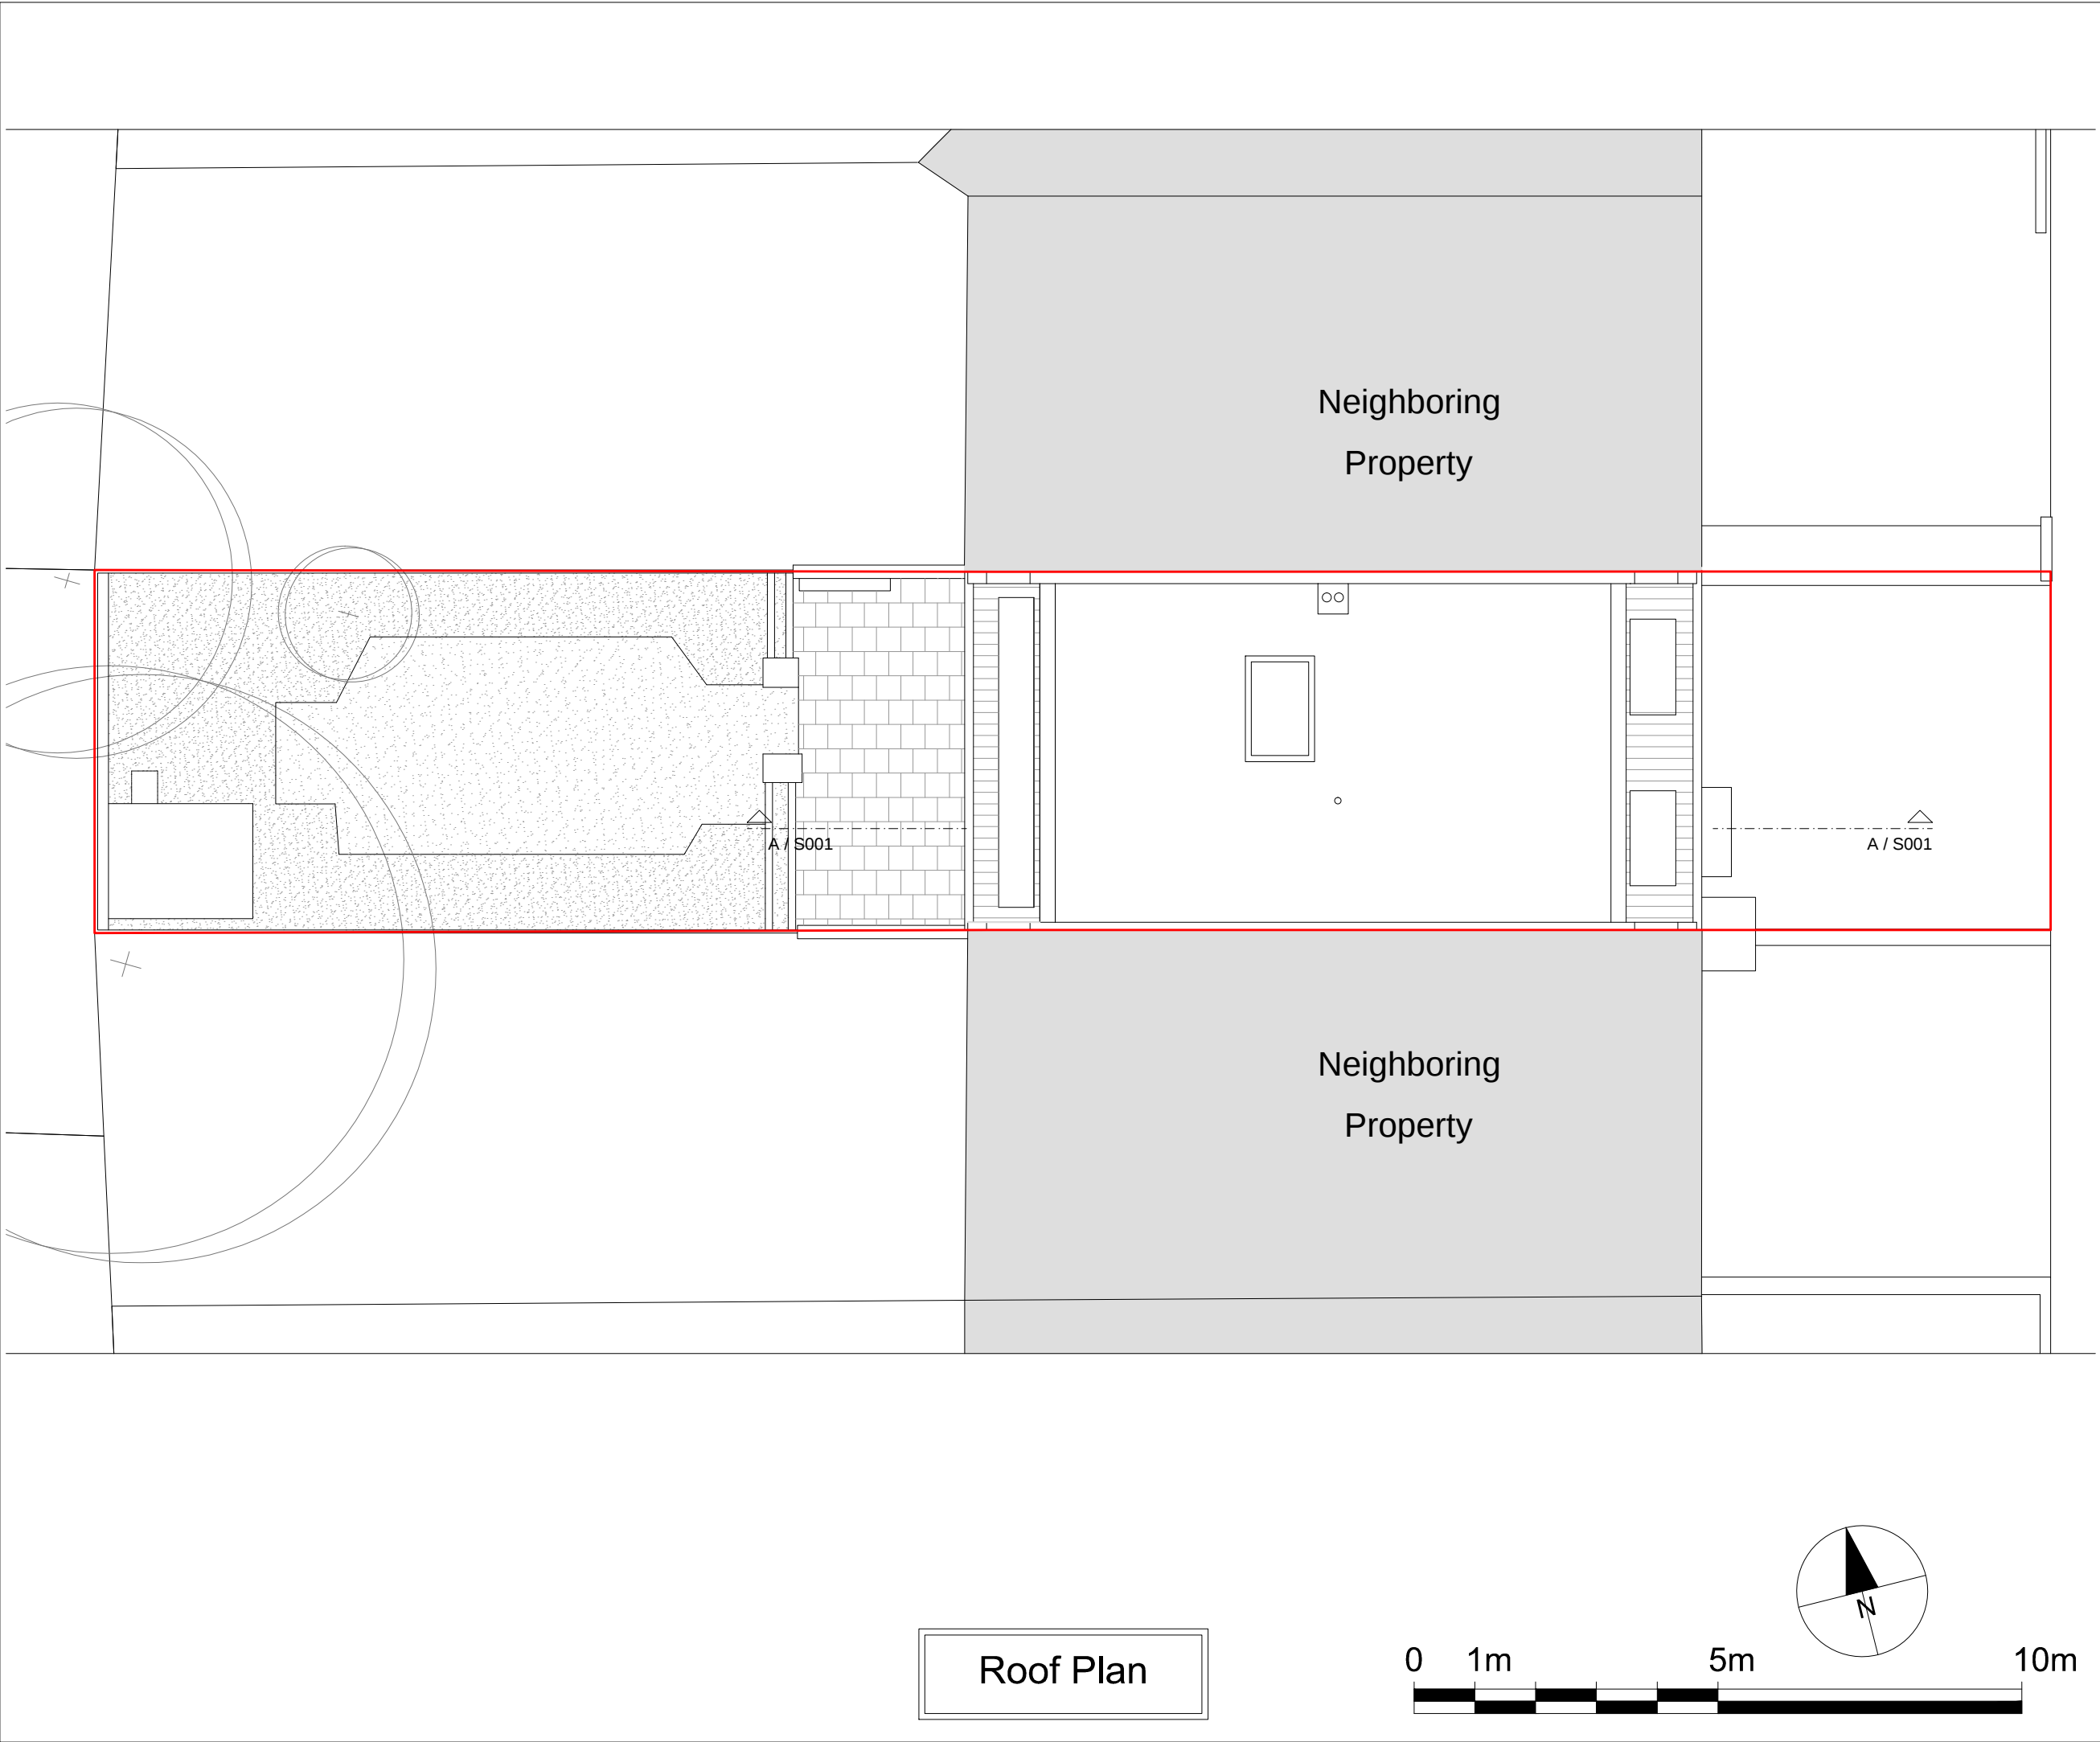


DRAWING NOTES	
Dimensions	Written dimensions to be taken in preferences to scaled dimensions. The Contractor is responsible for checking all dimensions before work starts.
Local Authority	All work is to be carried out to the requirements, and to the satisfaction of the Local Authority. These drawings are for planning purposes only.
Discrepancies	Any discrepancies to be brought to the attention of Drawing And Planning Ltd. immediately.

REVISIONS					
REV	DATE	DESCRIPTION	BY	CH	



PROJECT TITLE	
3A Priory Terrace	
DRAWING TITLE	
Existing - Roof Plan	
CLIENT	
Yasemin Narin	
DRAWING No	REV
PRYTE-P204	/
SCALE @ A3 - 1:100	
DATE	DRAWING STATUS
Oct 2013	Planning

 

DRAWINGANDPLANNING
www.drawingandplanning.com
0208 202 3665