


REVISIONS

Rev.	Date	By
A.	10.10.13	LV

A. planning consented basement removed

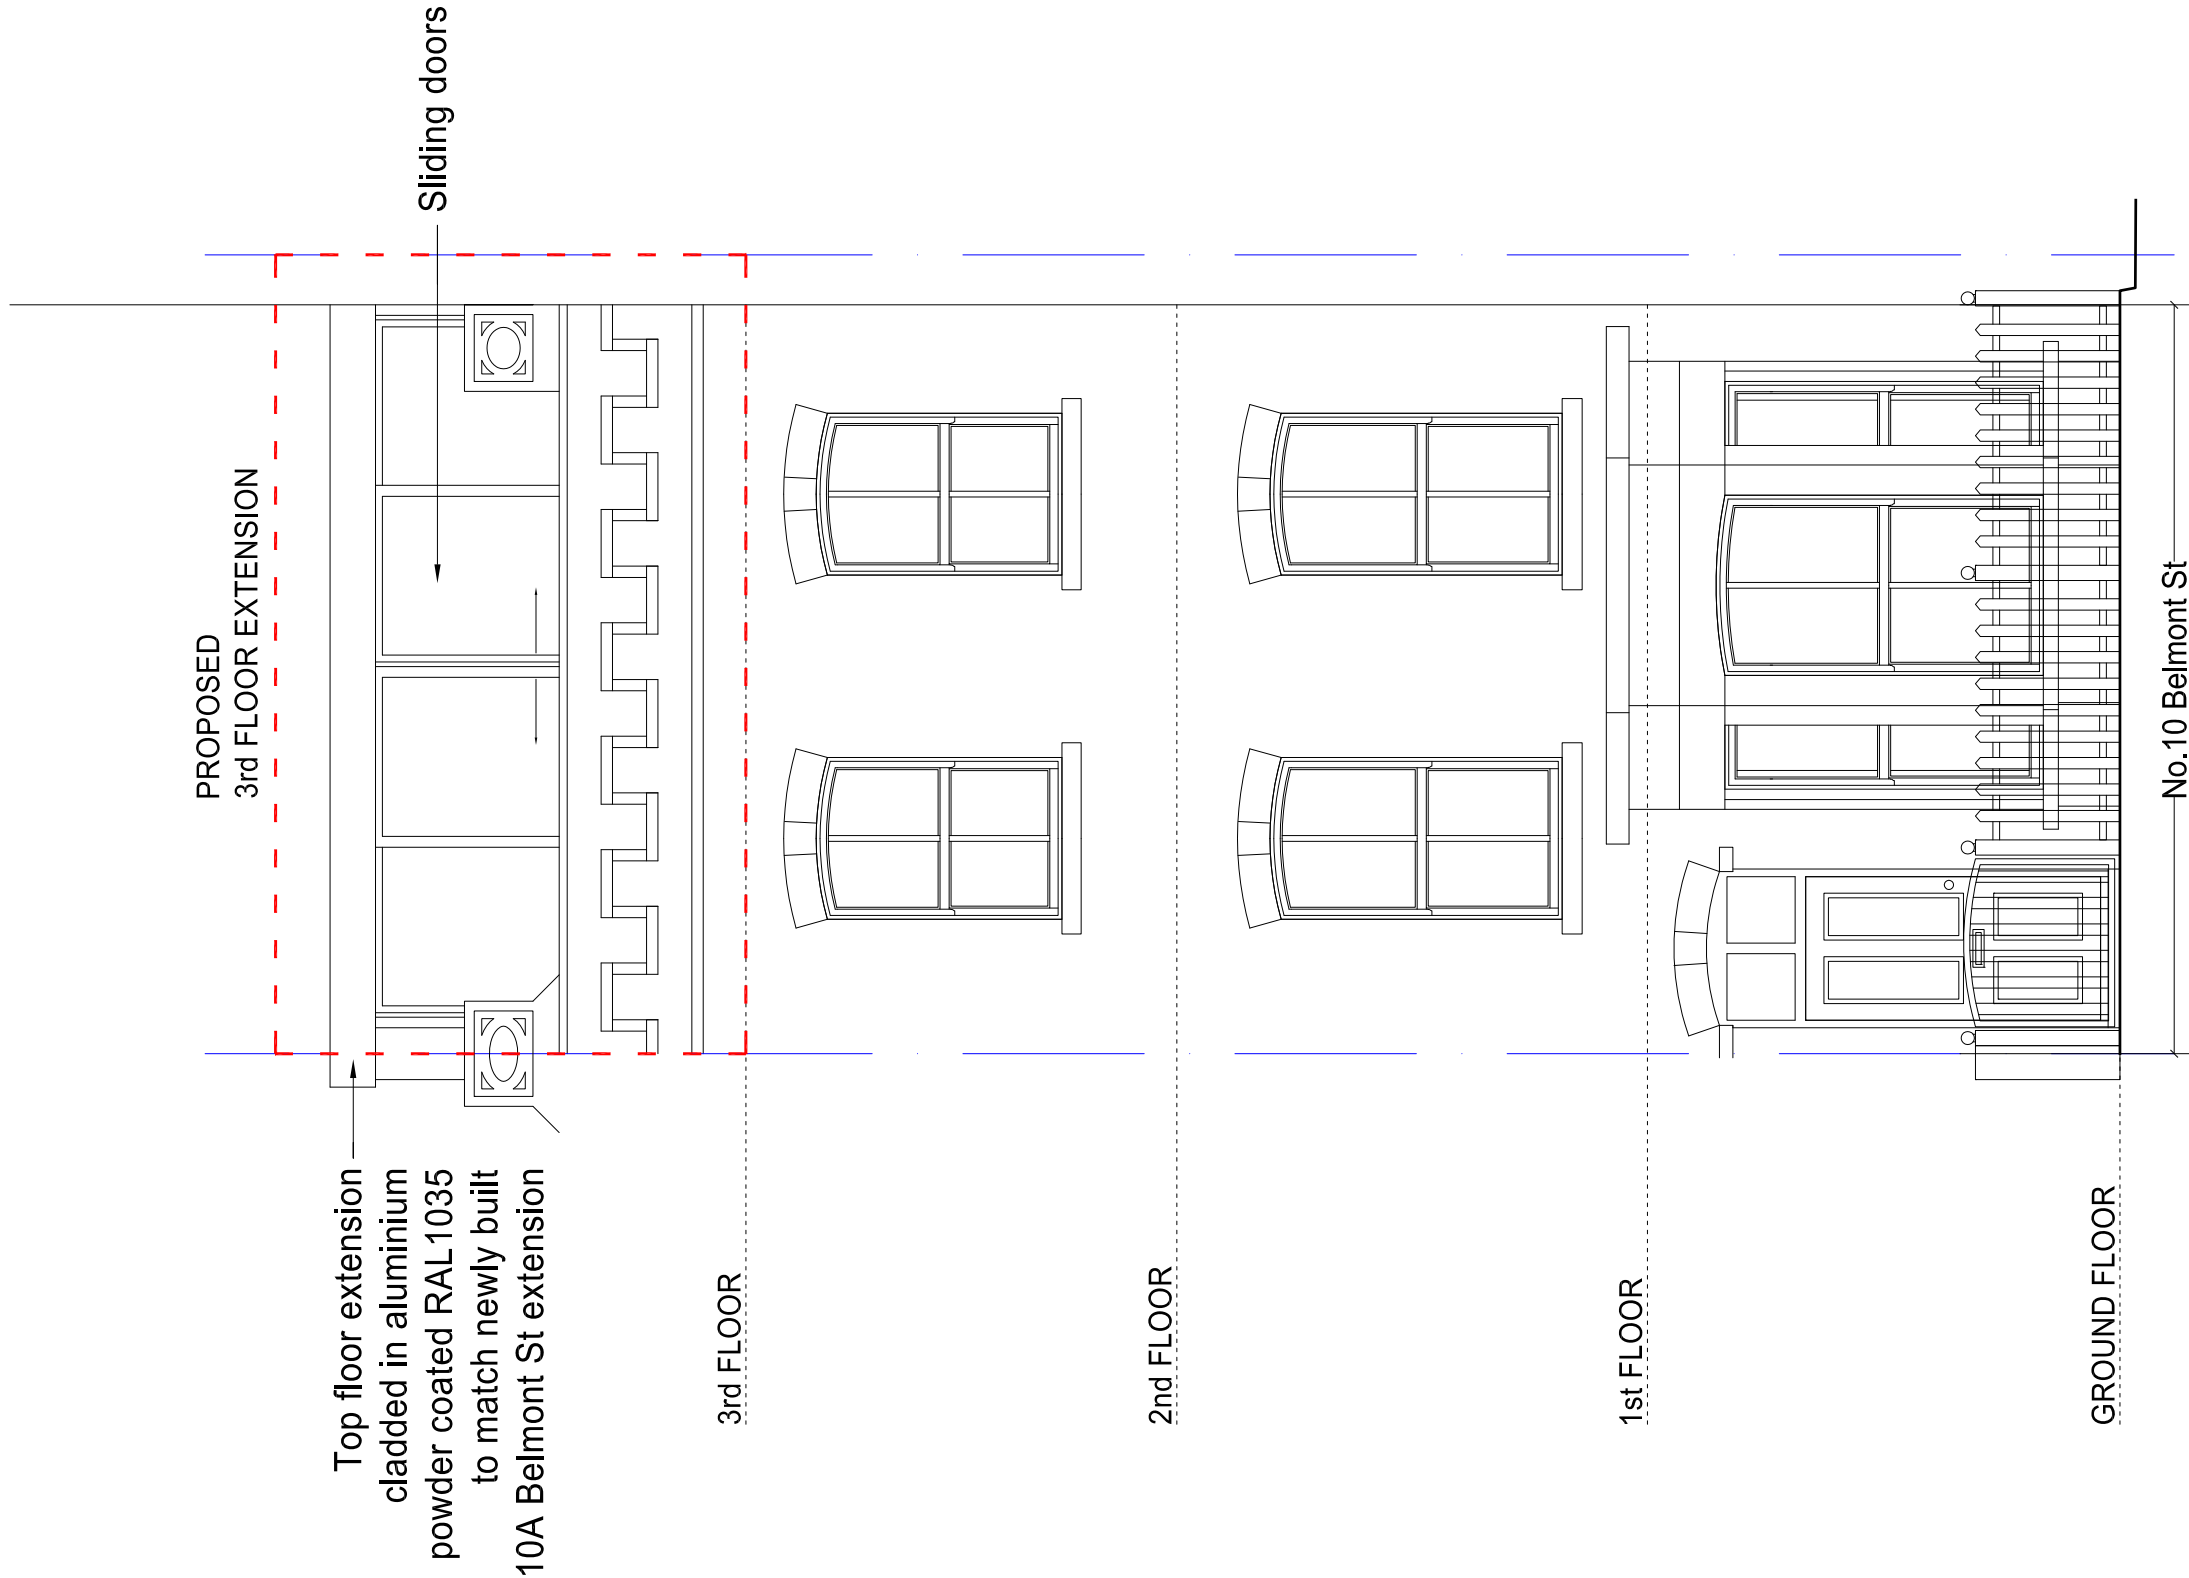


PROPOSED WEST ELEVATION

PLANNING APPLICATION

ALL DIMENSIONS TO BE CHECKED ON SITE
WORK TO FINISHED DIMENSIONS ONLY
REPAIRS TO EXISTING WORK TO BE PERFECT
AT ONCE BEFORE PROCEEDING

Contemporary Design Solutions

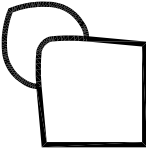

48 Great Marlborough Street
W1F 7JN
London
Telephone: 020 7464 8000 Fax: 020 7464 4044

Client

WARMHAZE LTD

Project Title
Third Floor Extension
10 Belmont Street,
LONDON NW1 8BH

Drawing Title

Proposed West Elevation

Scale	1:50@A1, 1:100@A3	Date	September 2013
Drawn	LV	Checked	DL
Drawing No.		Rev.	

130910-A(GA)400

A

CAD plot date: 10 Oct 2013 - 05:10pm