

DO NOT SCALE FROM DRAWING
ALL DIMENSIONS TO BE CHECKED ON SITE



NOTES:
ALL MEASUREMENTS TAKEN TO EXISTING SURFACE FINISHES UNLESS STATED OTHERWISE
ALL LEVELS IN METRES
ALL ARROWS POINT UP
ARBITRARY GRID
LEVELS RELATED TO ORDNANCE SURVEY BY GPS OBSERVATION

LEGEND:

20.00F	FLOOR LEVEL
20.00H	WINDOW HEAD LEVEL
20.00S	WINDOW SILL LEVEL
20.00C	CEILING LEVEL
20.00CC	SCAFFOLD CEILING LEVEL
20.00B	BEAM LEVEL
20.00D	DOOR HEAD LEVEL

AB	AMBROCK
B	BELLAND
BH	HEIGHT TO BEAM UNDERSIDE
BM	BENCH MARK
BT	BRITISH TELECOM
CB	CABLE TV
CB	CURBOARD
CS	CONCRETE PAVING SLABS
DK	DROP KEYS
ES	EARTH DOG
FB	FLOWER BED
FM	FIRE MANDANT
FW	FULL WATER
G	GULL
IC	INSPECTION CHAMBER
IL	INLET LEVEL
LP	LAMP POST
P	POST
RE	ROCKING EYE
RD	ROAD GULLY
RS	RAIN WATER PIPE
RWP	RAIN WATER PIPE
SVP	SOL VENT PIPE
SM	SURFACE METER
T	TRAFFIC LIGHT
TL	TOP OF WALL LEVEL
TLW	TOP OF FENCE LEVEL
TP	TELEGRAPH POLE
V	VENT
Vp	VENT PIPE
WM	WATER METER
WP	WASTE PIPE
WSV	WATER STOP VALVE

BB	Berber Wire	CW	Chicken Wire
CB	Chain Boundary	DE	Down Drain
CL	Chain Link	CE	Openloop
CL	Chain Link	CE	Openloop
CP	Chain Paving	CP	Chain Paving
CP	Chain Paving	CP	Chain Paving

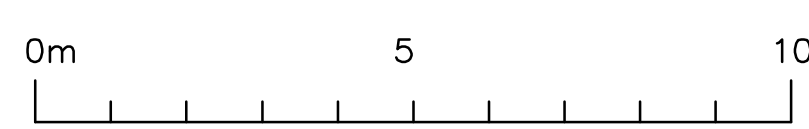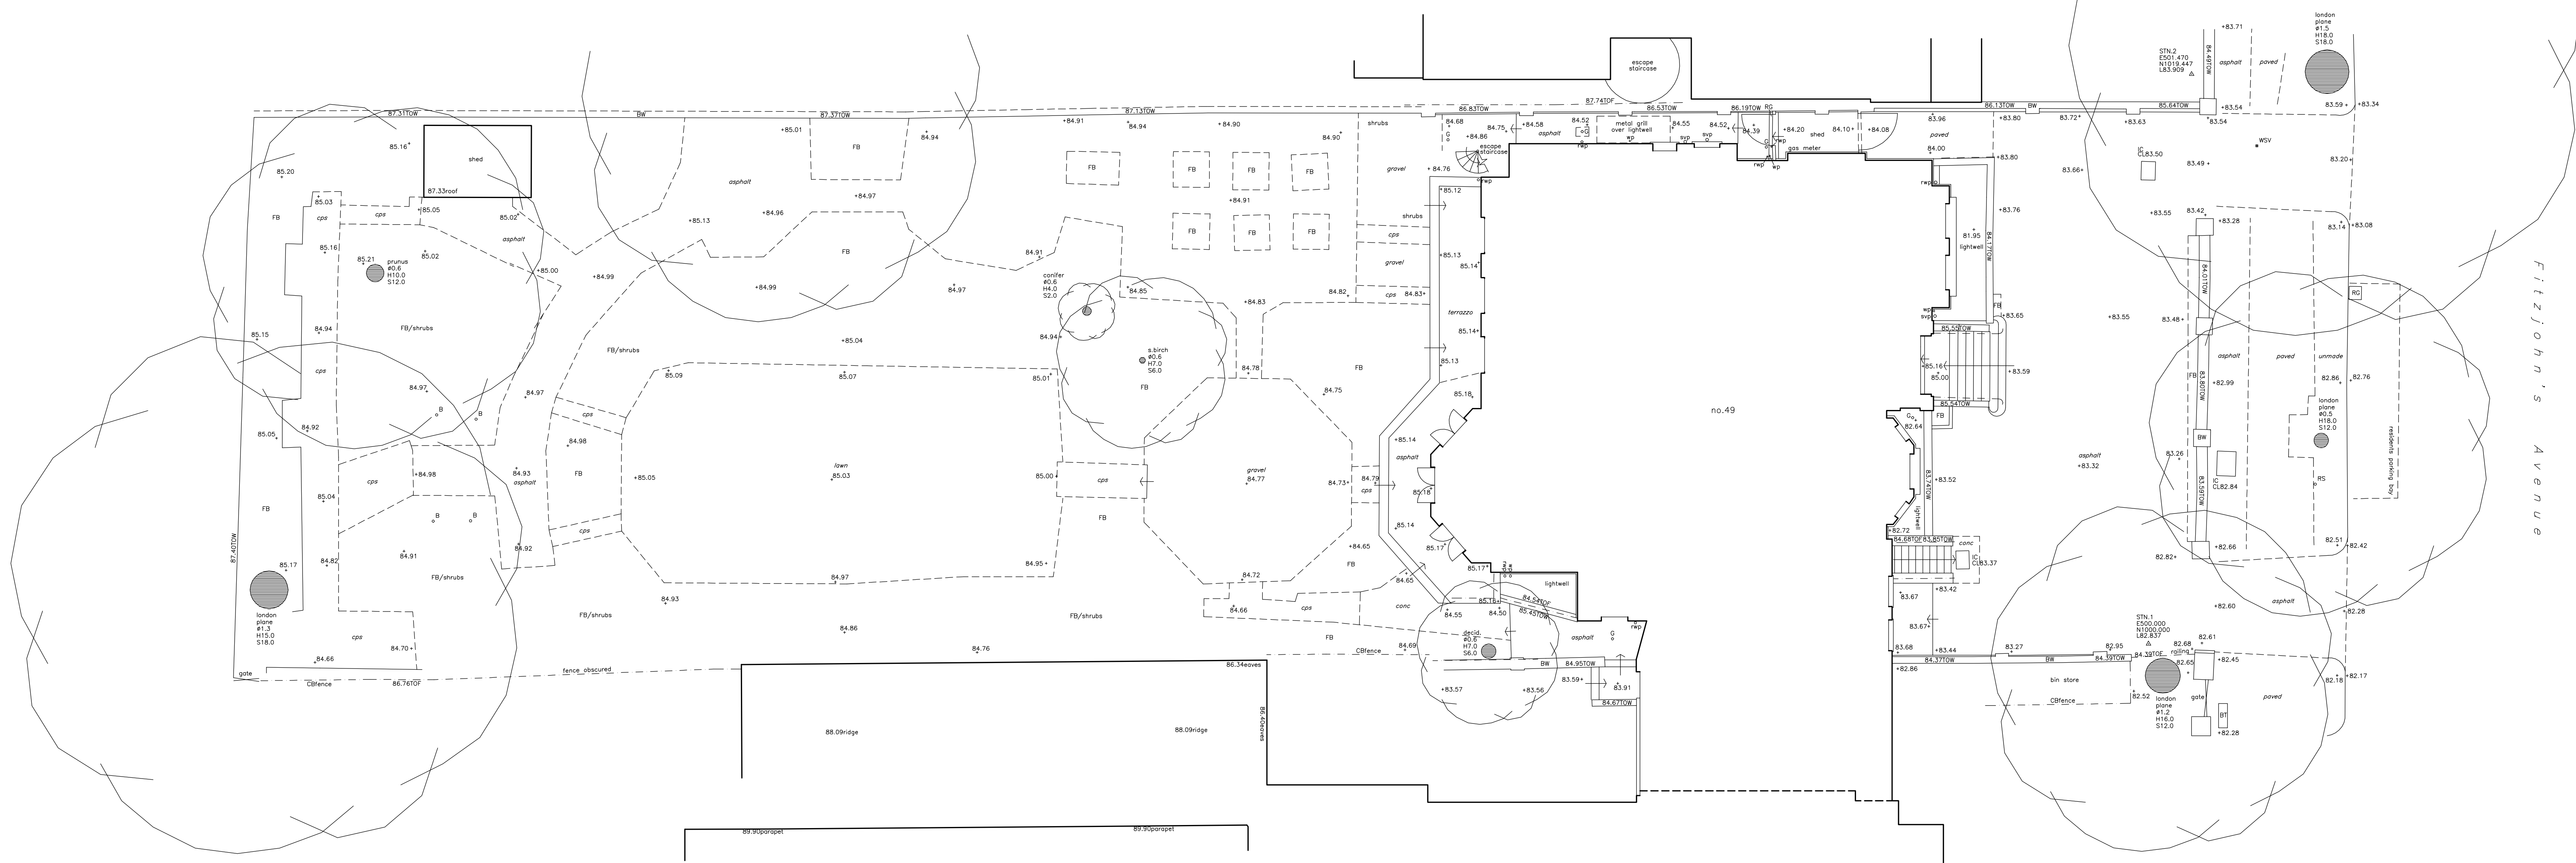

REVISIONS	DATE	BY
PROJECT		
49 FITZJOHN'S AVE LONDON NW3 6PG		
TITLE		
SITE PLAN		
AS EXISTING		
SCALE	DATE	
1/100@A0	AUG 2013	
DRAWN BY	CHECKED BY	
RF	SN	
DRAWING No.	FILE No.	
01	13/1763	