

DO NOT SCALE FROM DRAWING
ALL DIMENSIONS TO BE CHECKED ON SITE


NOTES:
ALL MEASUREMENTS TAKEN TO EXISTING SURFACE FINISHES UNLESS STATED OTHERWISE
ALL LEVELS IN METRES
ALL ARROWS POINT UP
ARBITRARY GRID
LEVELS RELATED TO ORDNANCE SURVEY BY GPS OBSERVATION

LEGEND:

20.00F	FLOOR LEVEL
20.00H	WINDOW HEAD LEVEL
20.00S	WINDOW SILL LEVEL
20.00C	CEILING LEVEL
20.00SC	SUSPENDED CEILING LEVEL
20.00B	BEAM LEVEL
20.00D	DOOR HEAD LEVEL

AB	ASBRICK
B	BOLLARD
BH	HEIGHT TO BEAM UNDERSIDE
BW	BRICK WALL
BT	BRITISH TELECOM
CATV	CABLE TV
CB	CUPBOARD
CPS	CONCRETE PAVING SLABS
DK	DROP KERB
ER	EARTH ROD
FB	FLOWER BED
FH	FIRE HYDRANT
FW	FULL WATER
G	GULLY
GV	GAS VALVE
IC	INSPECTION CHAMBER
IL	INVERT LEVEL
LP	LAMP POST
P	POST
RE	RODDING EYE
RG	ROAD GULLY
RS	ROAD SIGN
RWP	RAIN WATER PIPE
SVP	SOIL VENT PIPE
SW	SURFACE WATER
TL	TRAFFIC LIGHT
TOP	TOP OF FENCE LEVEL
TOW	TOP OF WALL LEVEL
TP	TELEGRAPH POLE
V	VENT
VP	VENT PIPE
WM	WATER METER
WP	WASTE PIPE
WSV	WATER STOP VALVE

BW	Barbed Wire	CW	Chicken Wire
CB	Close Board	IW	Interwoven
CI	Corrugated Iron	IR	Iron Rolling
CL	Chain Link	OB	Openboard
CPL	Conc Panel	PR	Post and Rail
CP	Chestnut Paving	PW	Post and Wire

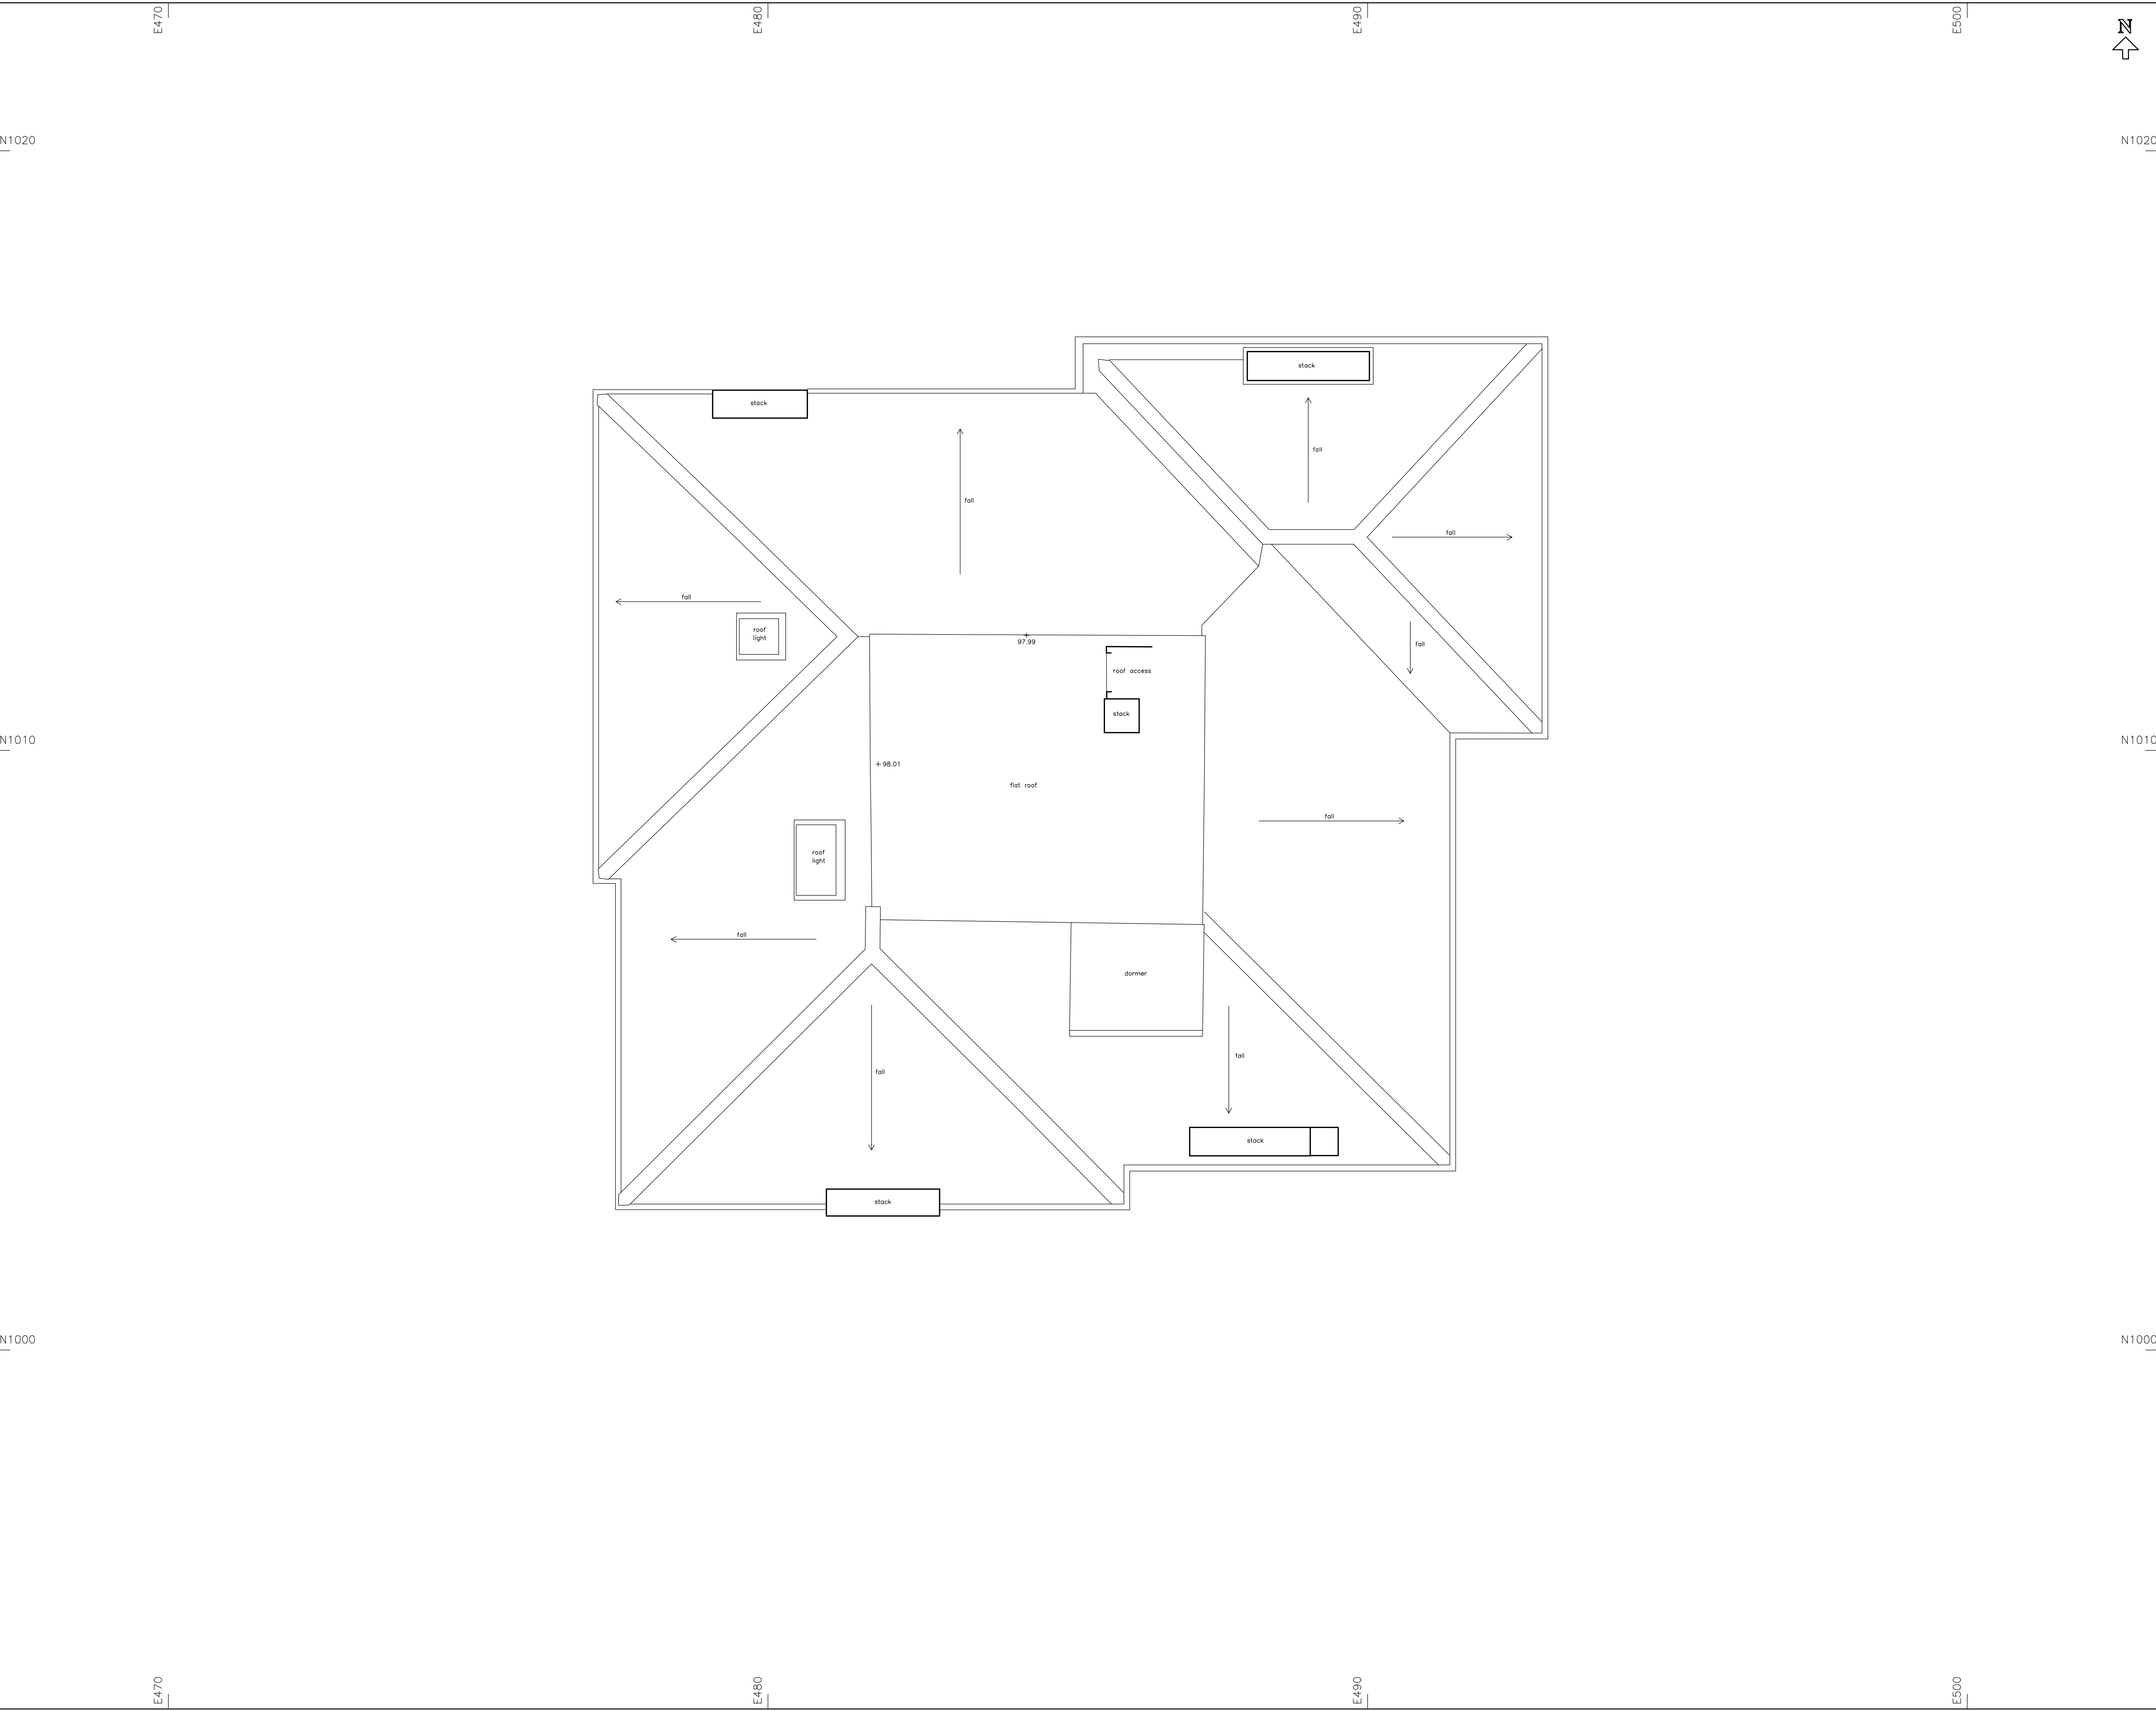

REVISIONS	DATE	BY



PROJECT
49 FITZJOHN'S AVE
LONDON NW3 6PG

TITLE
ROOF PLAN
AS EXISTING

SCALE	1/50@A1	DATE	AUG 2013
DRAWN BY	RF	CHECKED BY	SN
DRAWING No.	07	FILE No.	13/1763