




Dorney Tower

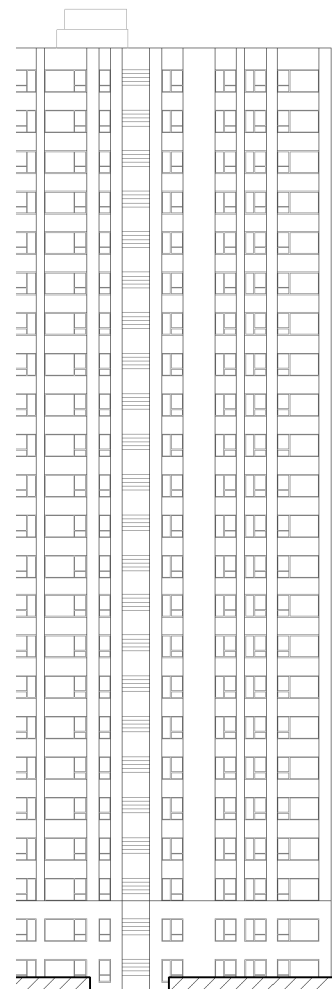

Fellows Road

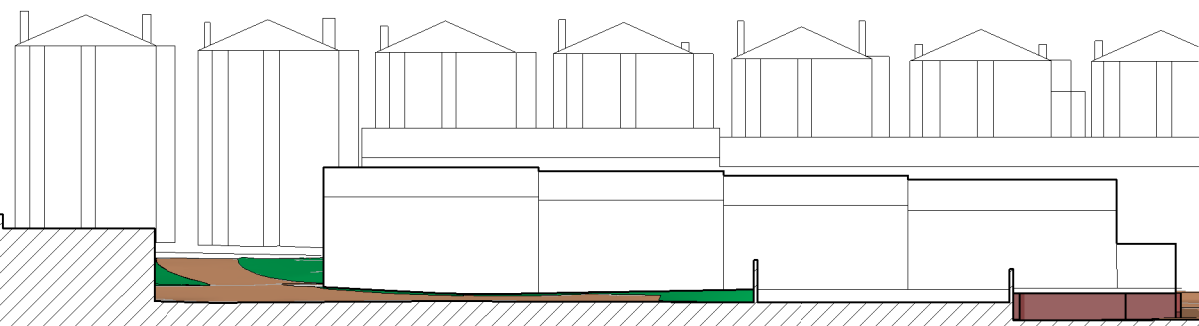

Britannia Hotel

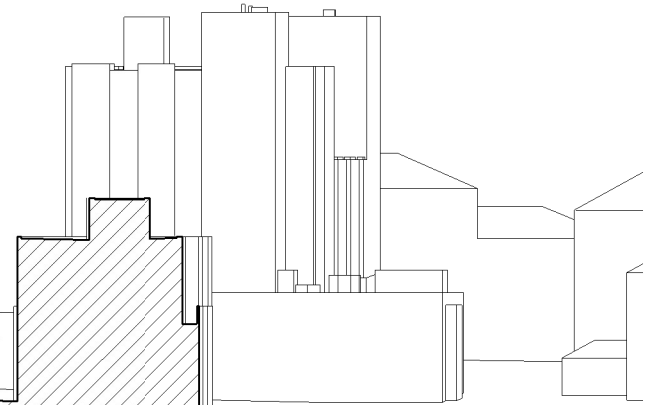

JIM GARLAND ARCHITECTS LTD
 ONE DOLPHIN QUAY
 EMSWORTH - PO10 7BU
 tel: 01243 370502
 fax: 01243 378127
 email: info@garland.org.uk

Client Pirton Ltd, 32 Bloomsbury Street, London			
Project Kings College Court, London NW3 3EA			
Drawing Title South elevation context proposed 1/500			
Scale 1 : 500	Date of 1st Issue 03/10/13	Drawn JAG	Checked JAG
Drawing Number 0903/2001	Revision P2	Sheet Size A3	