




No101. Ground Floor

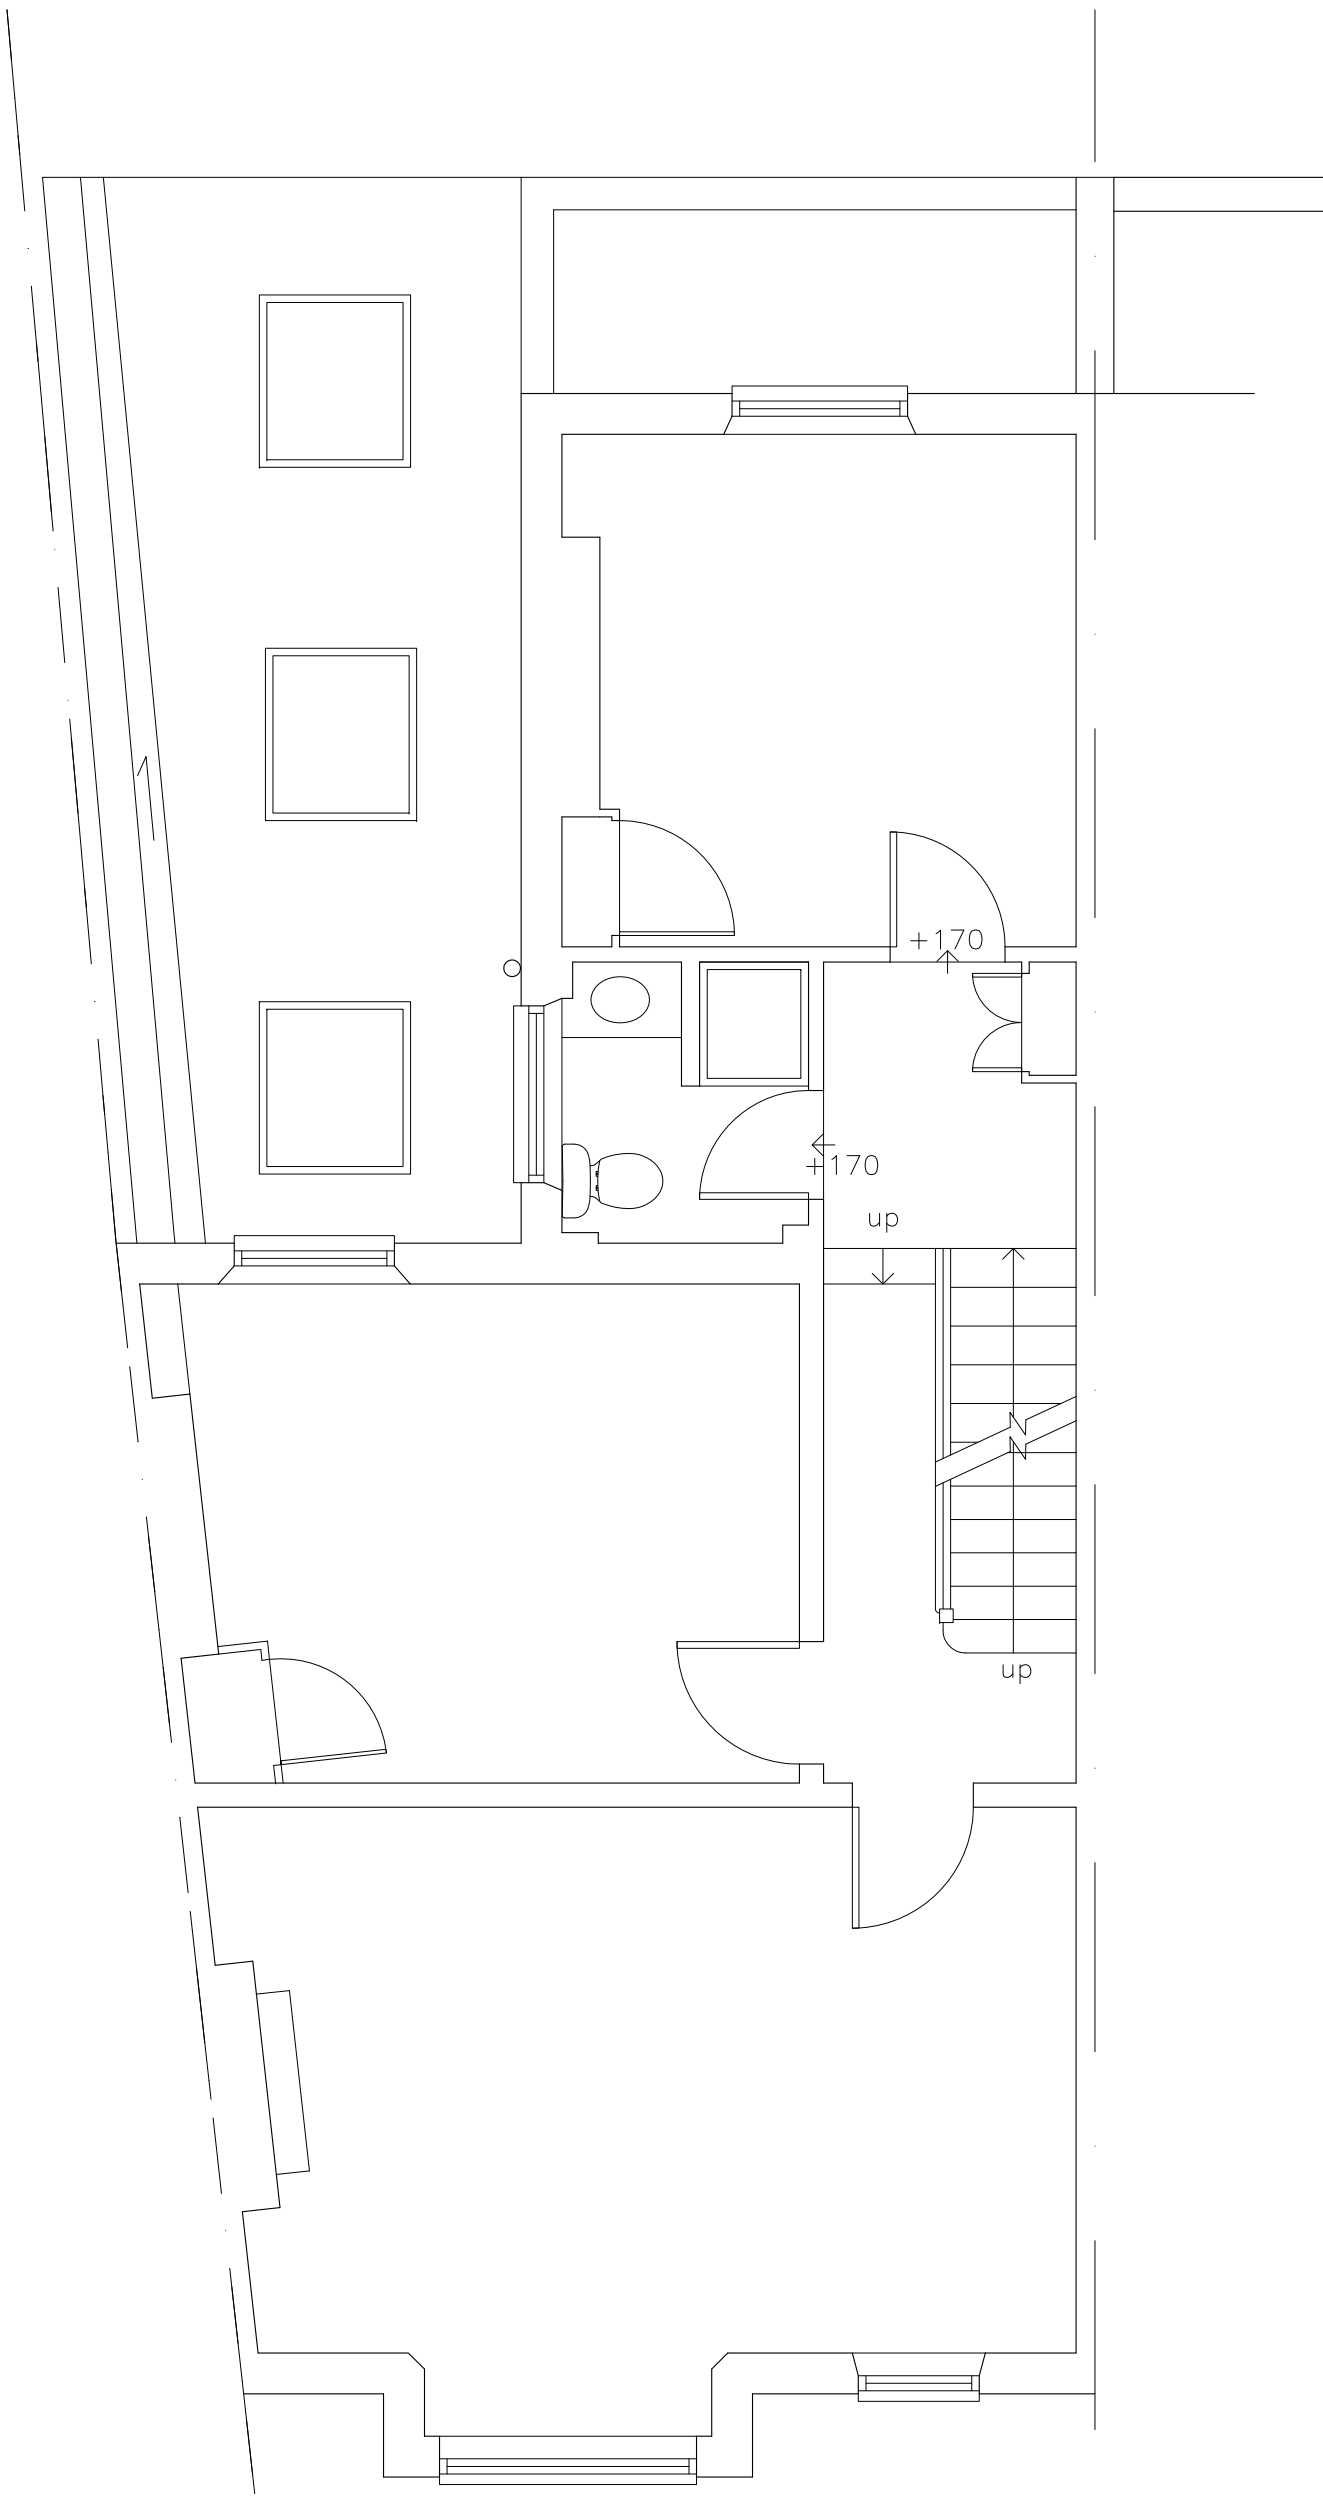


No101. First Floor

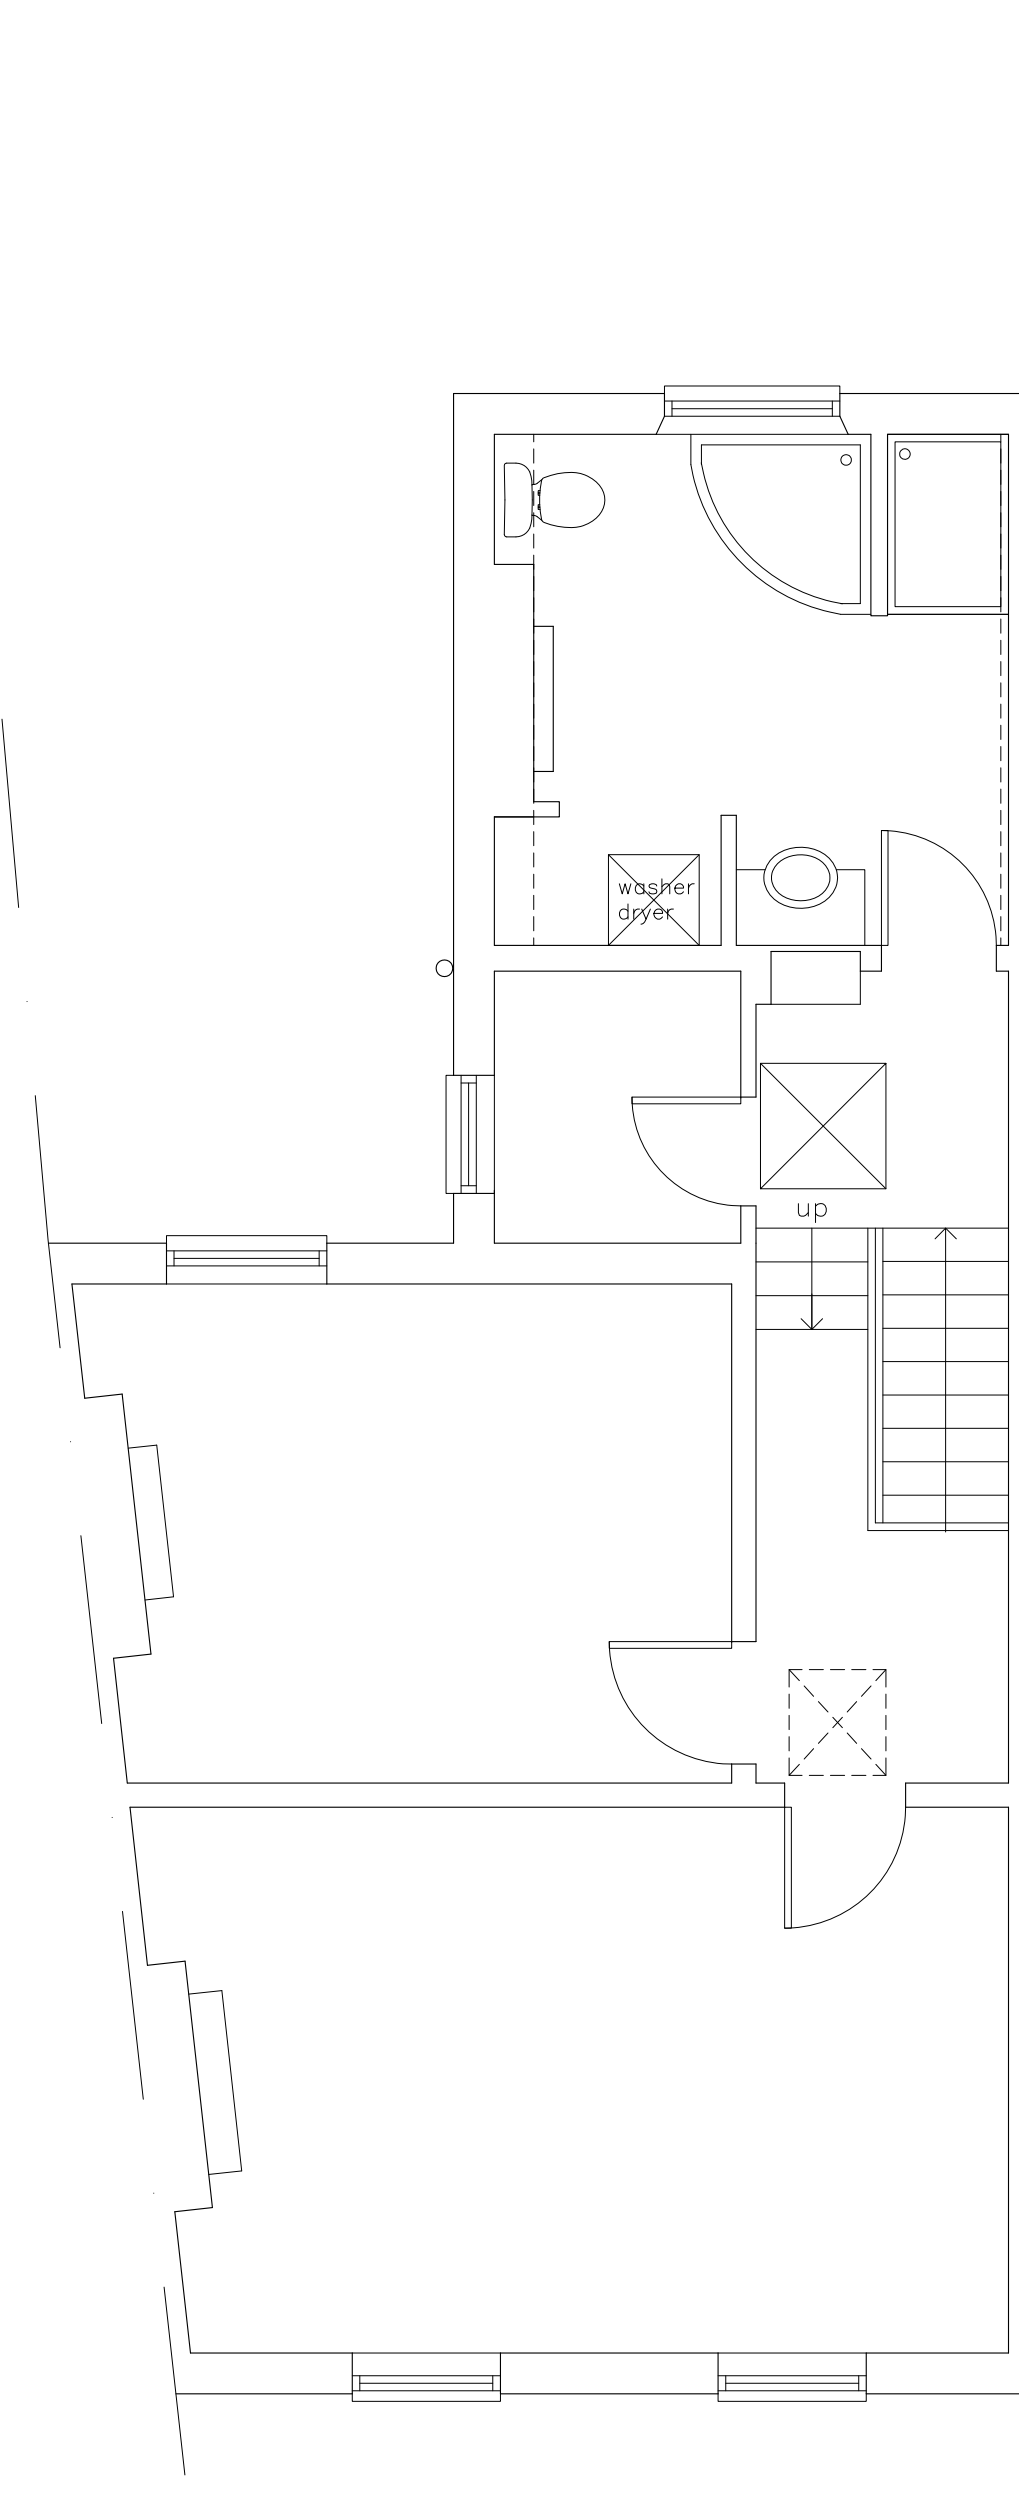

No101. Second Floor

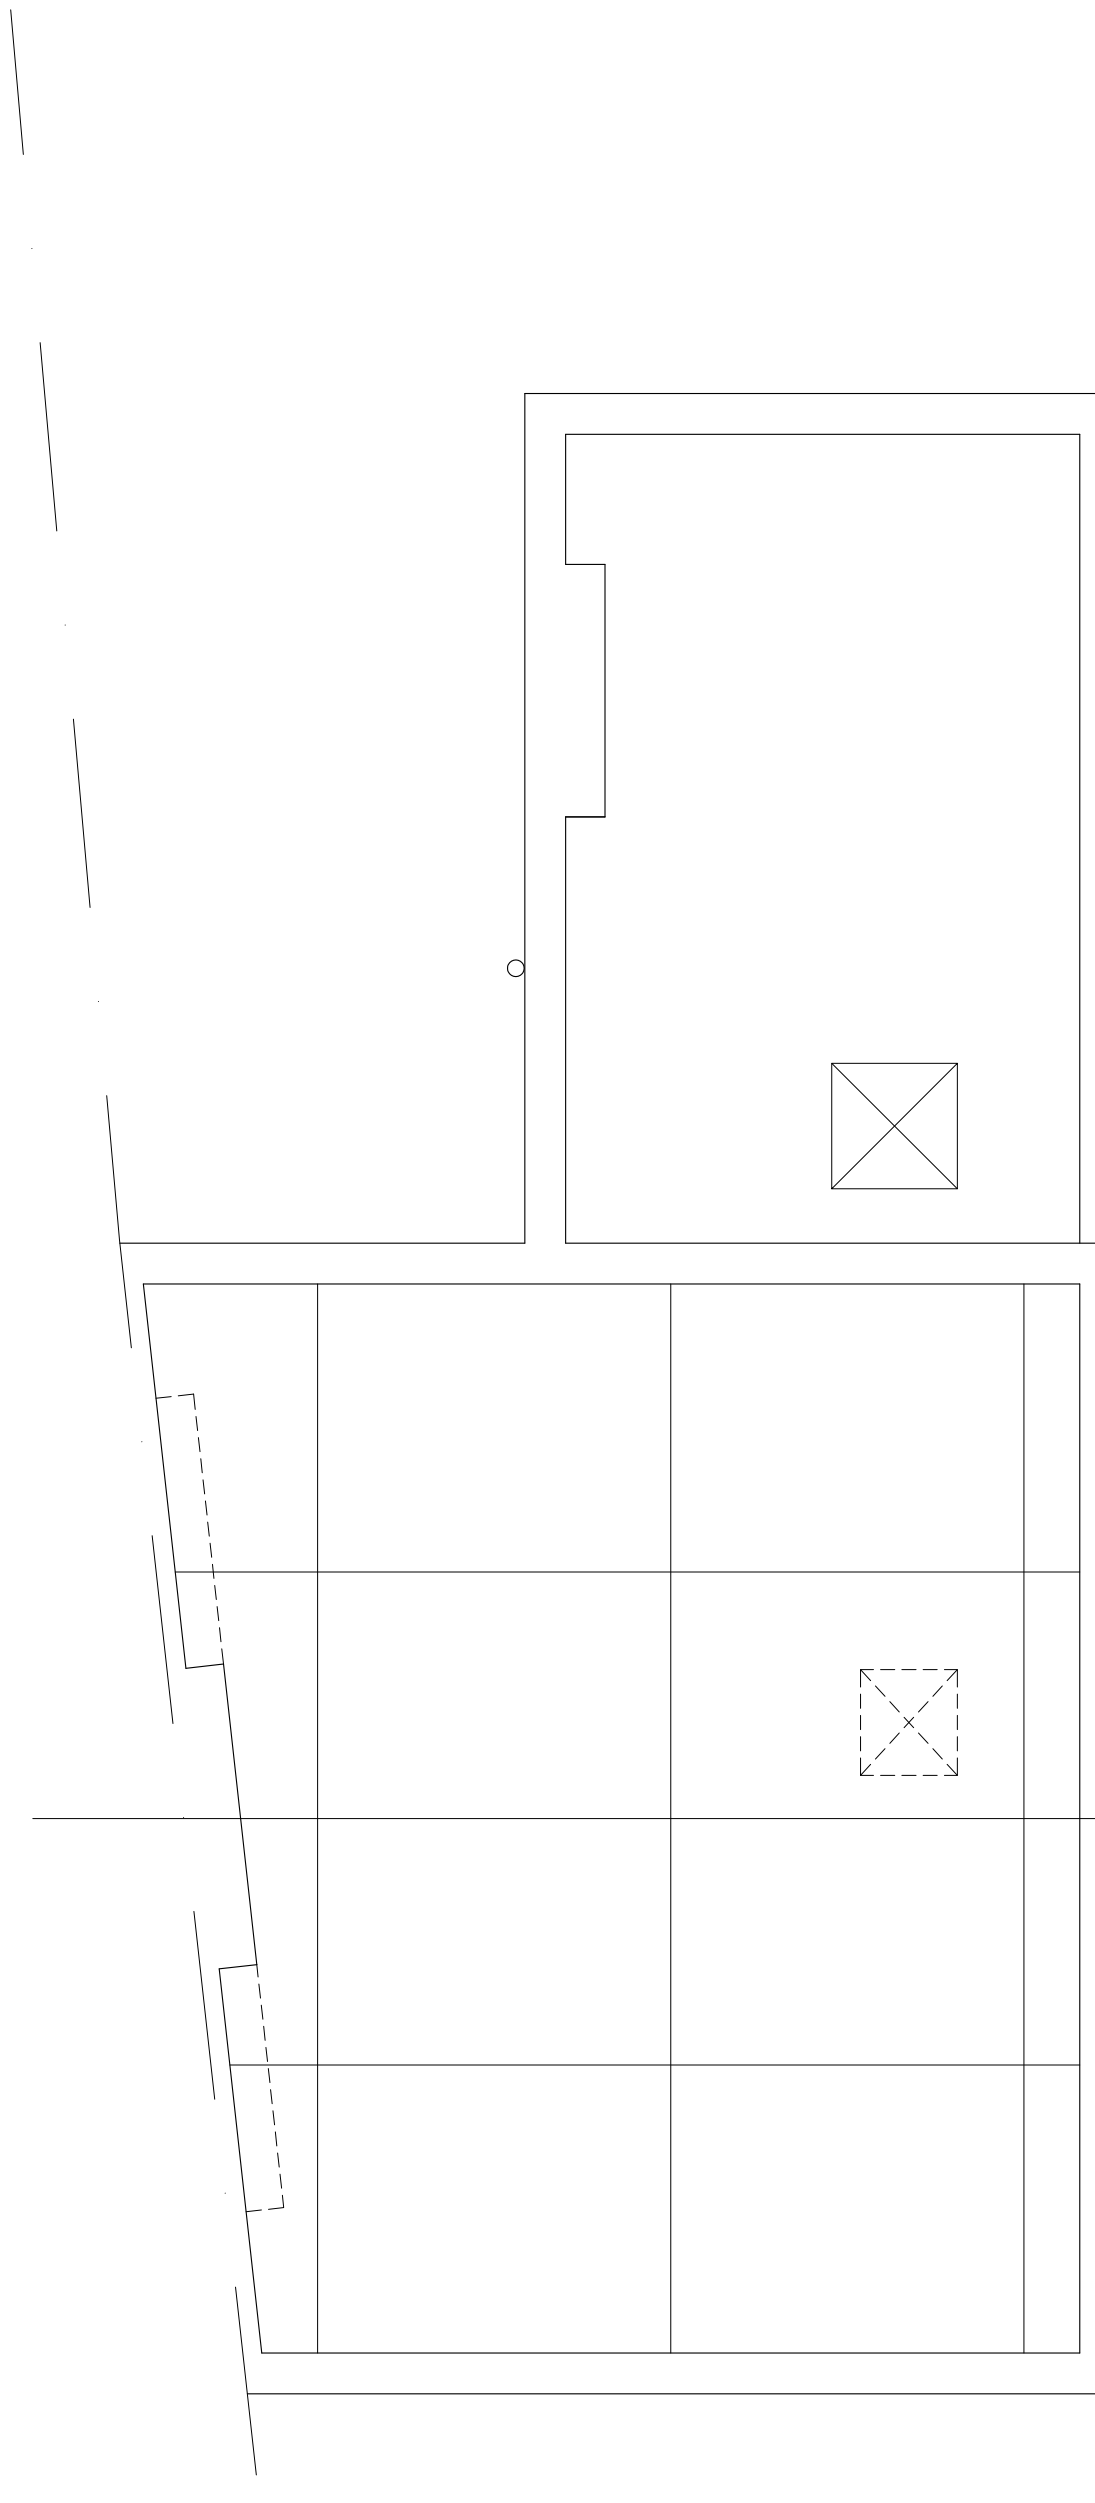

No101. Roof Layout

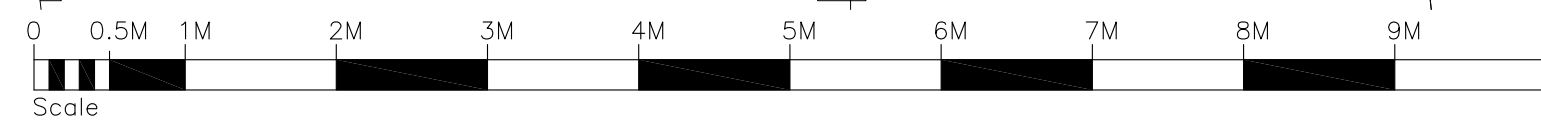

B 27.10.13 Side extension revised
A 26.07.11 Side extension revised

Client:
Project Title:
**101 Constantine Road
London
NW3 2LR**
Drawing Title:
Proposed Floor Plans
Drawn: Date: 23.06.2010
Scale: 1:50 @ A1
Dwg.No.: **CR.01.07 B**
HARTLEYS PROJECTS LTD
PO BOX 43391
London N5 1SZ 020 7704 8272