


Privacy Measures
RS Internal Roller Shutter. Colour RAL 7031
OG Obscure Glazing

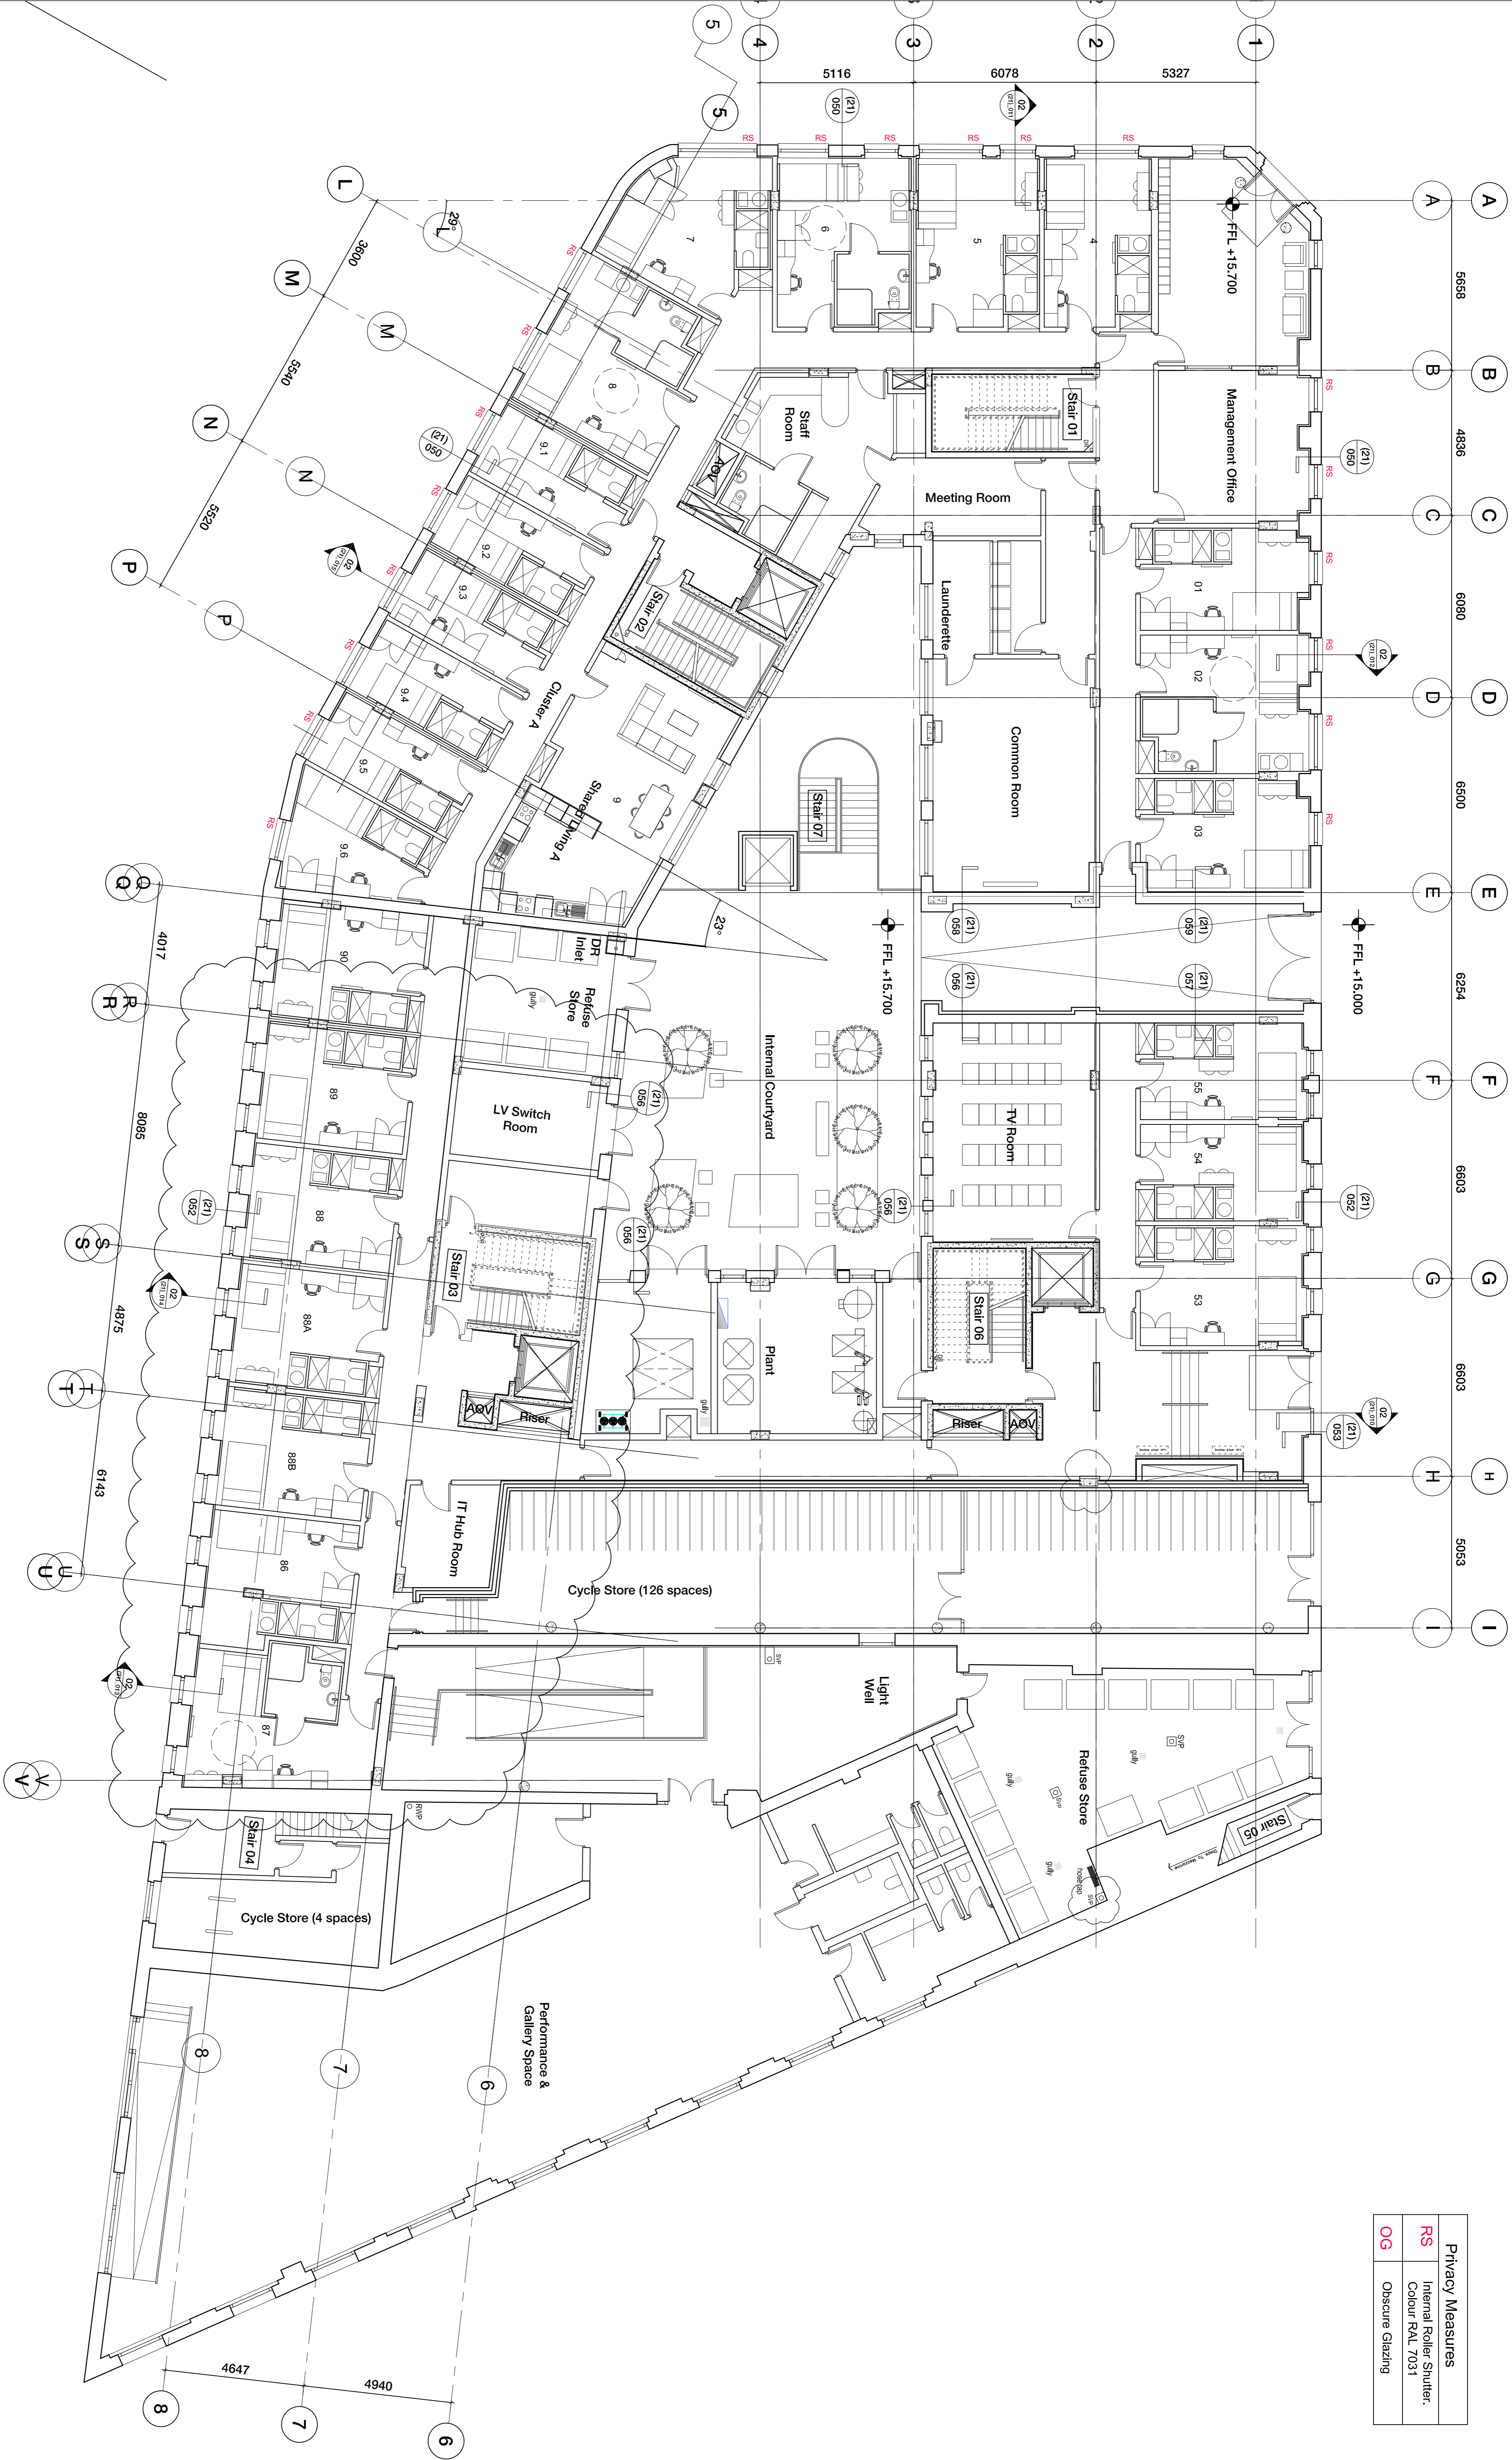

Scale 1:100

0 1 2 3 4 5m

Ground Floor Plan

Location Plan

Rev.	Des.	By	Date	Ch.
C2	Sub System proposed			
C1	Room Naming Updated			
C1	Final construction Issue.			
T4	Room adjusted to V-3 indicated			
T3	Laundrette adjusted			
T1	Tender Issue			
P2	Updated Grid			
P1	Laundrette			

Contractor must verify all dimensions on site before commencing any work or fabric structure. If this structure exceeds the available space it is not to be fabricated without the written consent of the Architect and to be fabricated to suit the available space and not to be fabricated to suit the available space and not to be fabricated to suit the available space.

Approved reproduction from Ordnance Survey Maps with permission of the Controller of Her Majesty's Stationery Office. Crown Copyright reserved. copyright Ordnance Survey Limited 2012.

Project: **23083N**
 Address: **Britannia Street London**
 Title: **Ground Floor Plan**
 Scale: **1:100 @ A1, 1:200 @ A3 SES**
 Date: **November 2012**
 Drawn By: **JSW**
 Checked By: **JSW**
 Project No: **23083N_201_011**
 Revision: **C3**

Vertical House, Southampton Row
 Eboracry, London WC1E 4EA
 Tel: +44 (0)20 7289 9400
 Fax: +44 (0)20 7289 9401

Reed House, 49 Piccadilly
 Manchester M1 2AP
 Tel: +44 (0) 161 275 1190
 Fax: +44 (0)113 224 5001

Reed House, East Street
 Leeds LS1 9BE
 Tel: +44 (0)113 224 5000
 Fax: +44 (0)113 224 5001

careyjoness
 chapmantolcher

Construction