




Note :-
This drawing must not be scaled. All dimensions and levels must be checked on site and any discrepancies are to be reported to ARC DESIGN ASSOCIATES prior to manufacture.

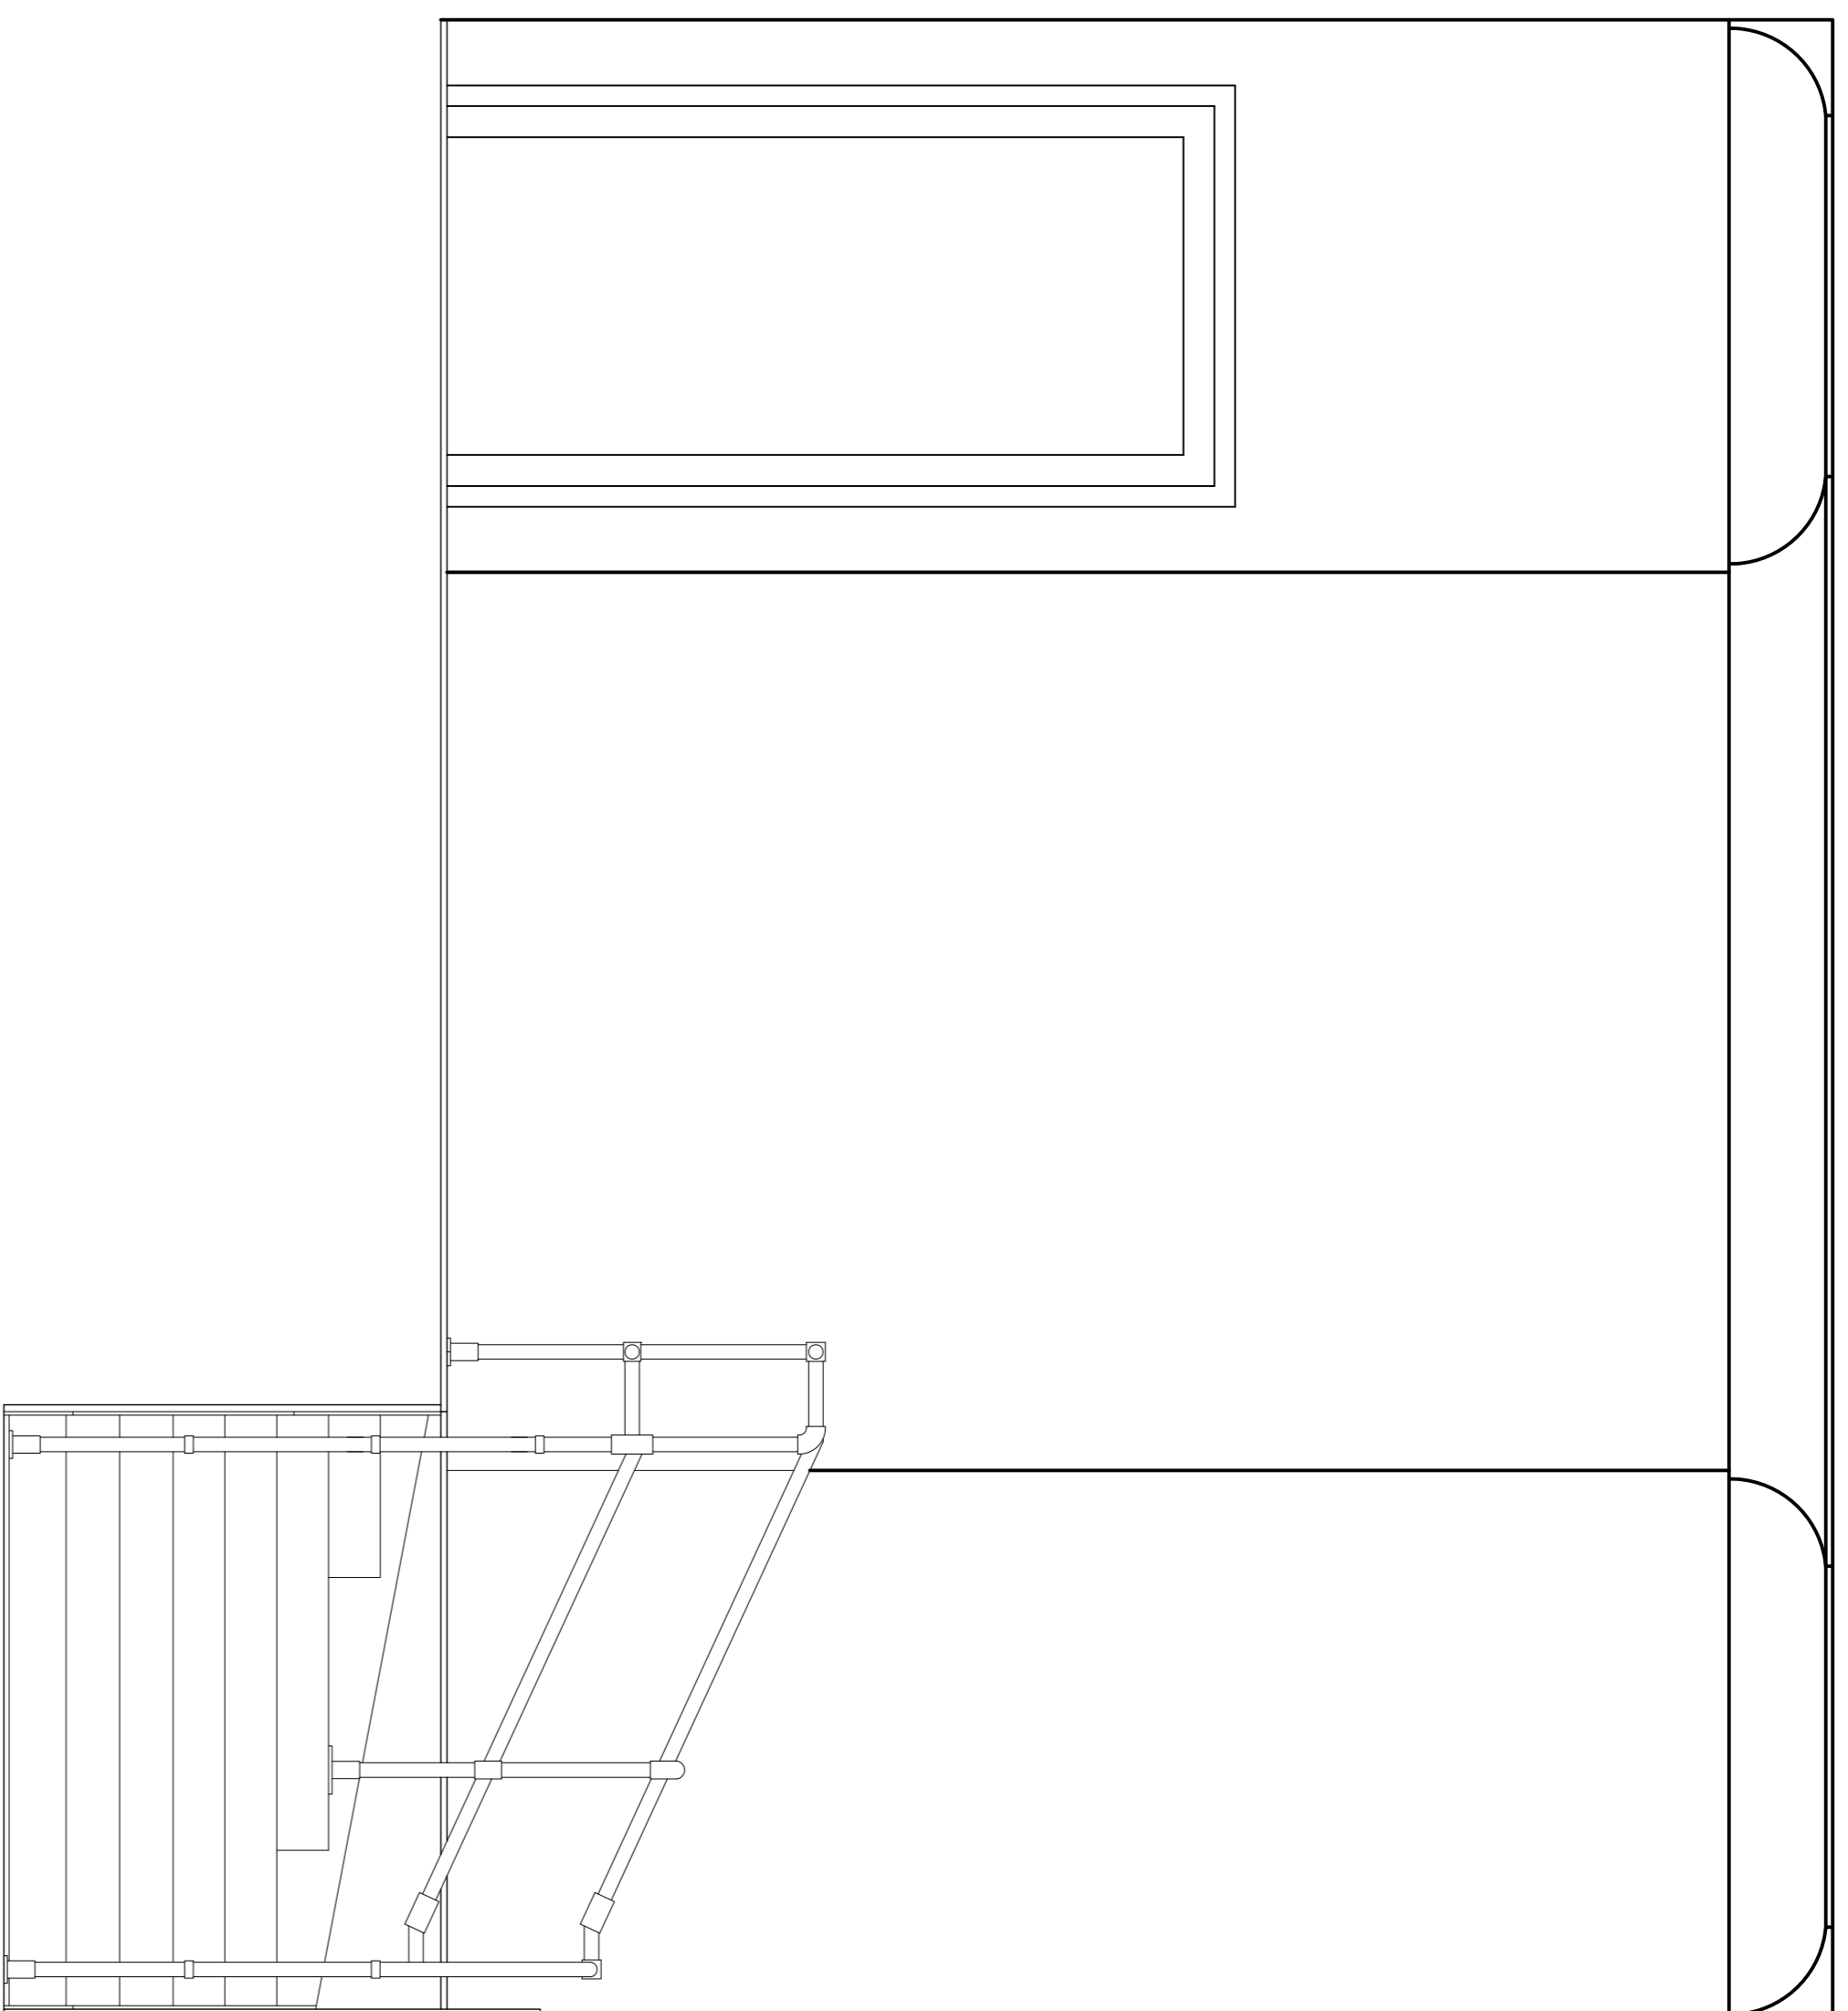


Existing Staircase - Front Elevation

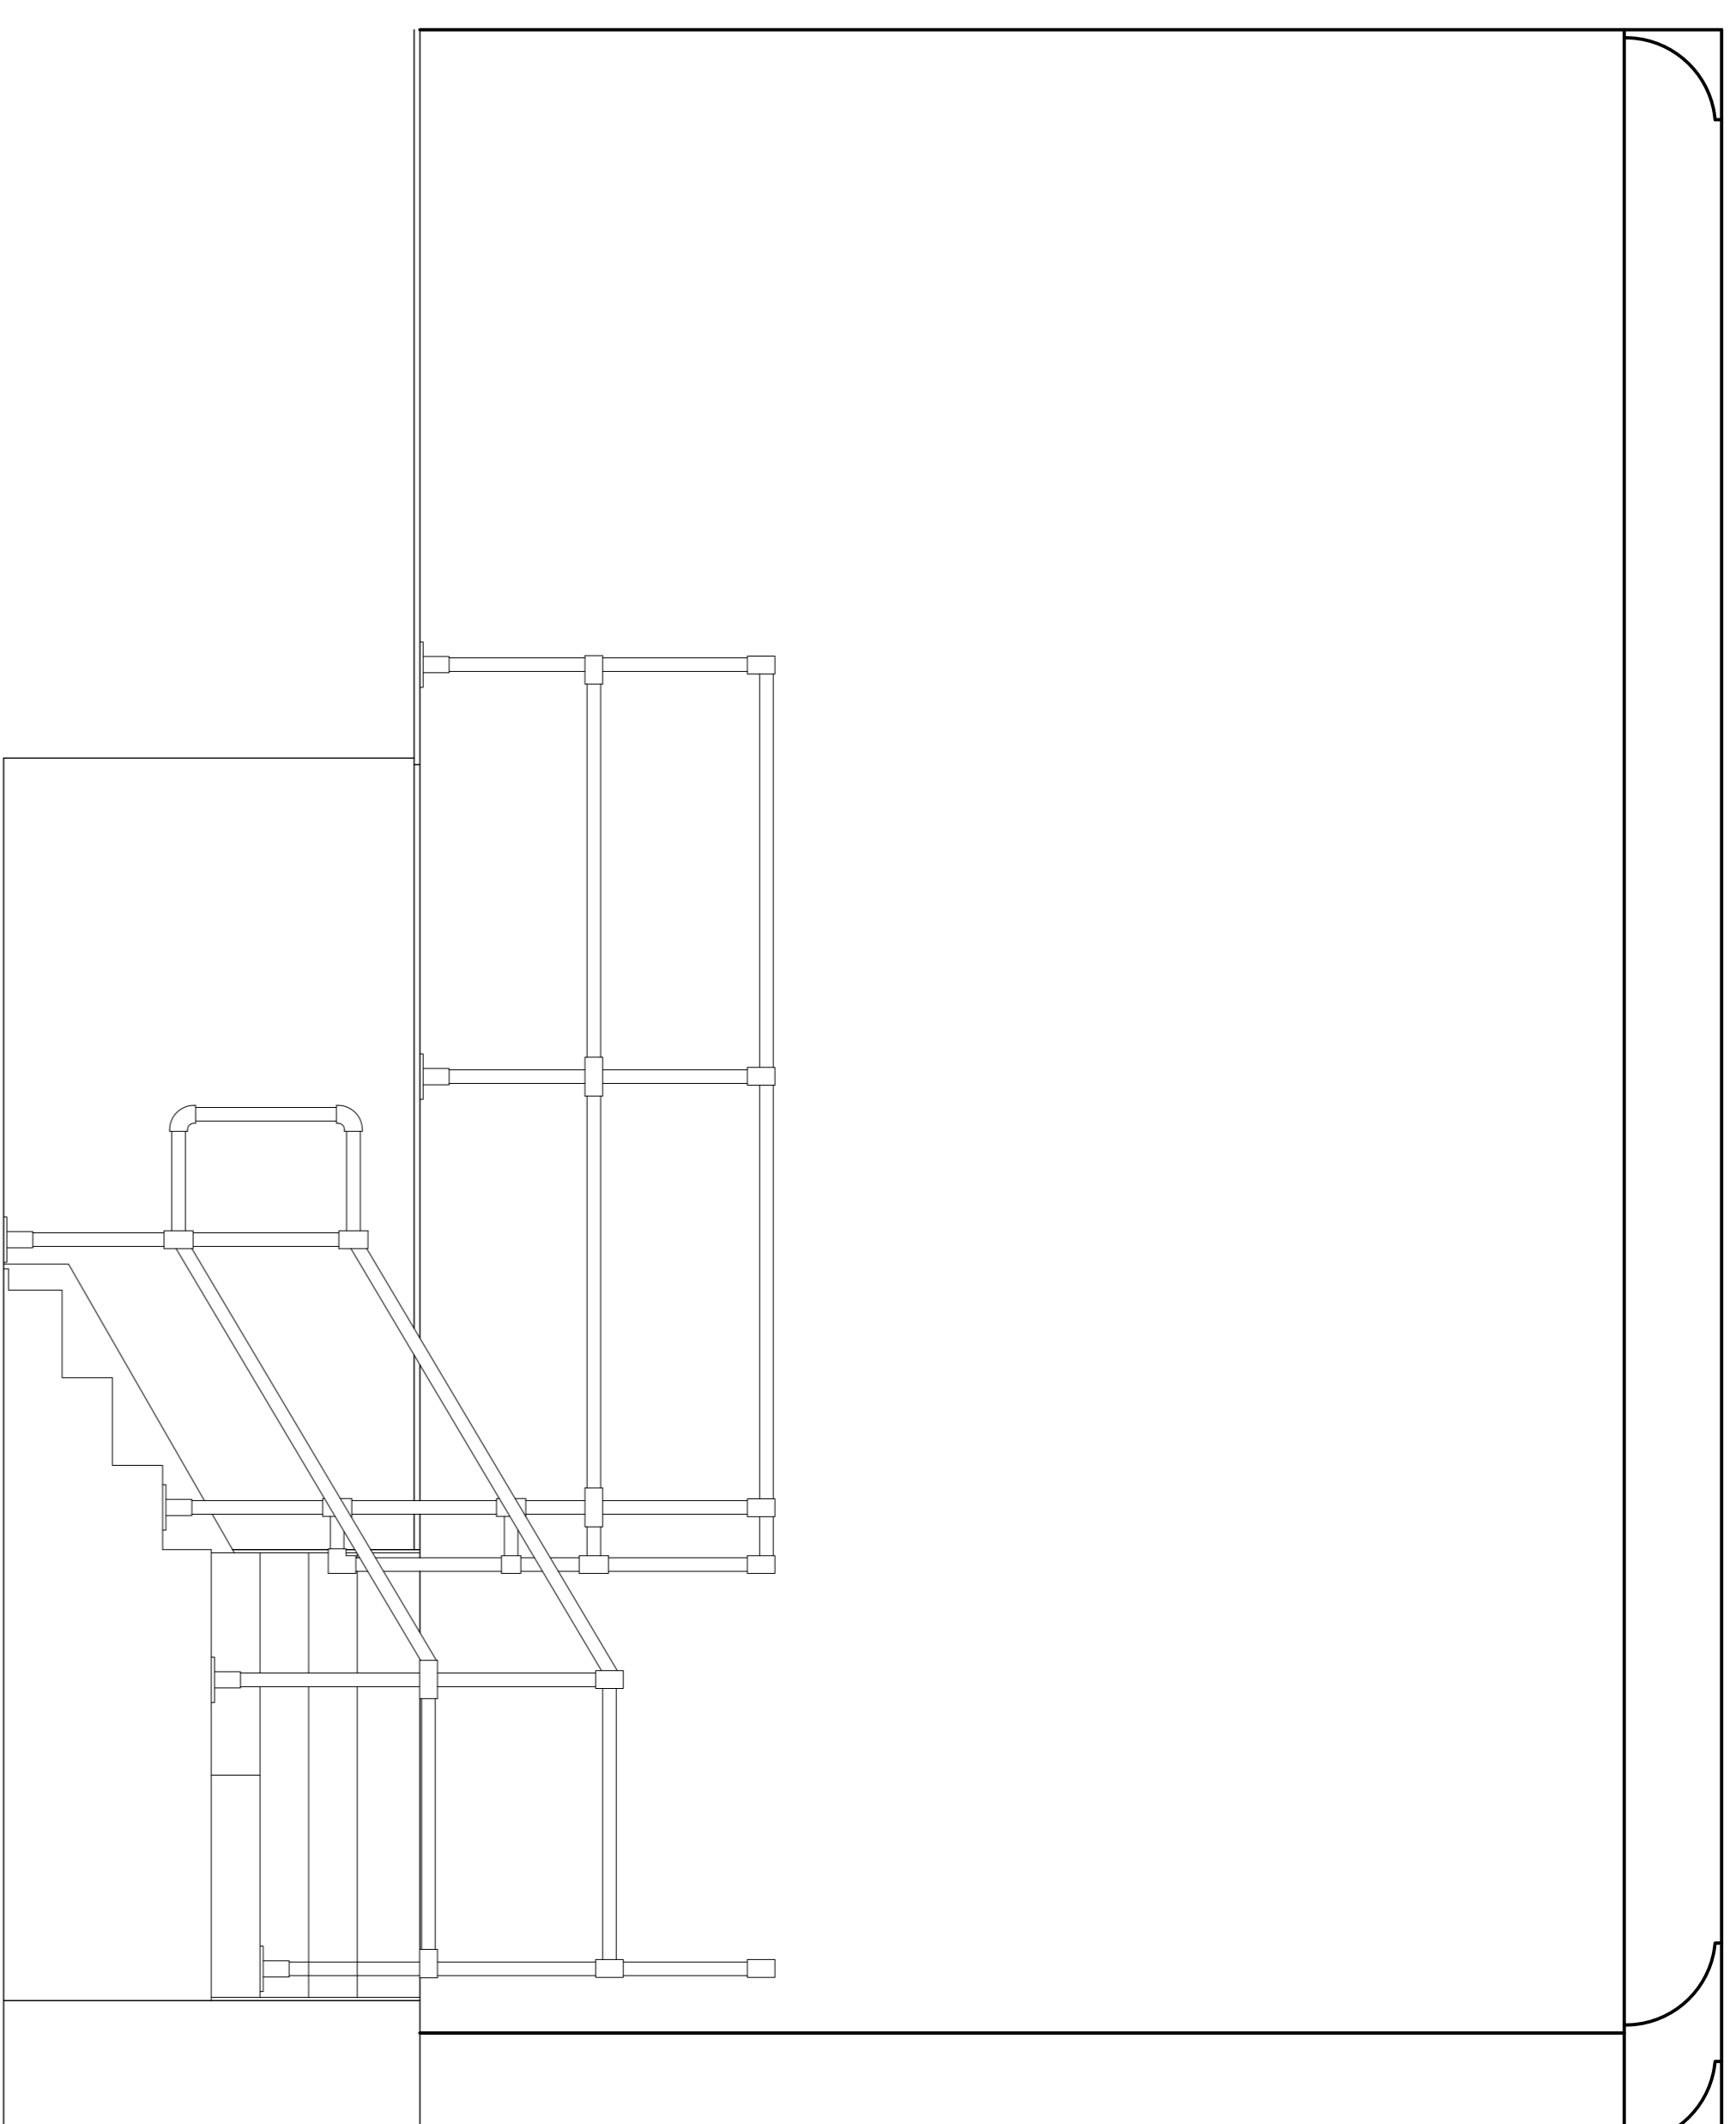

Existing Staircase - Side Elevation

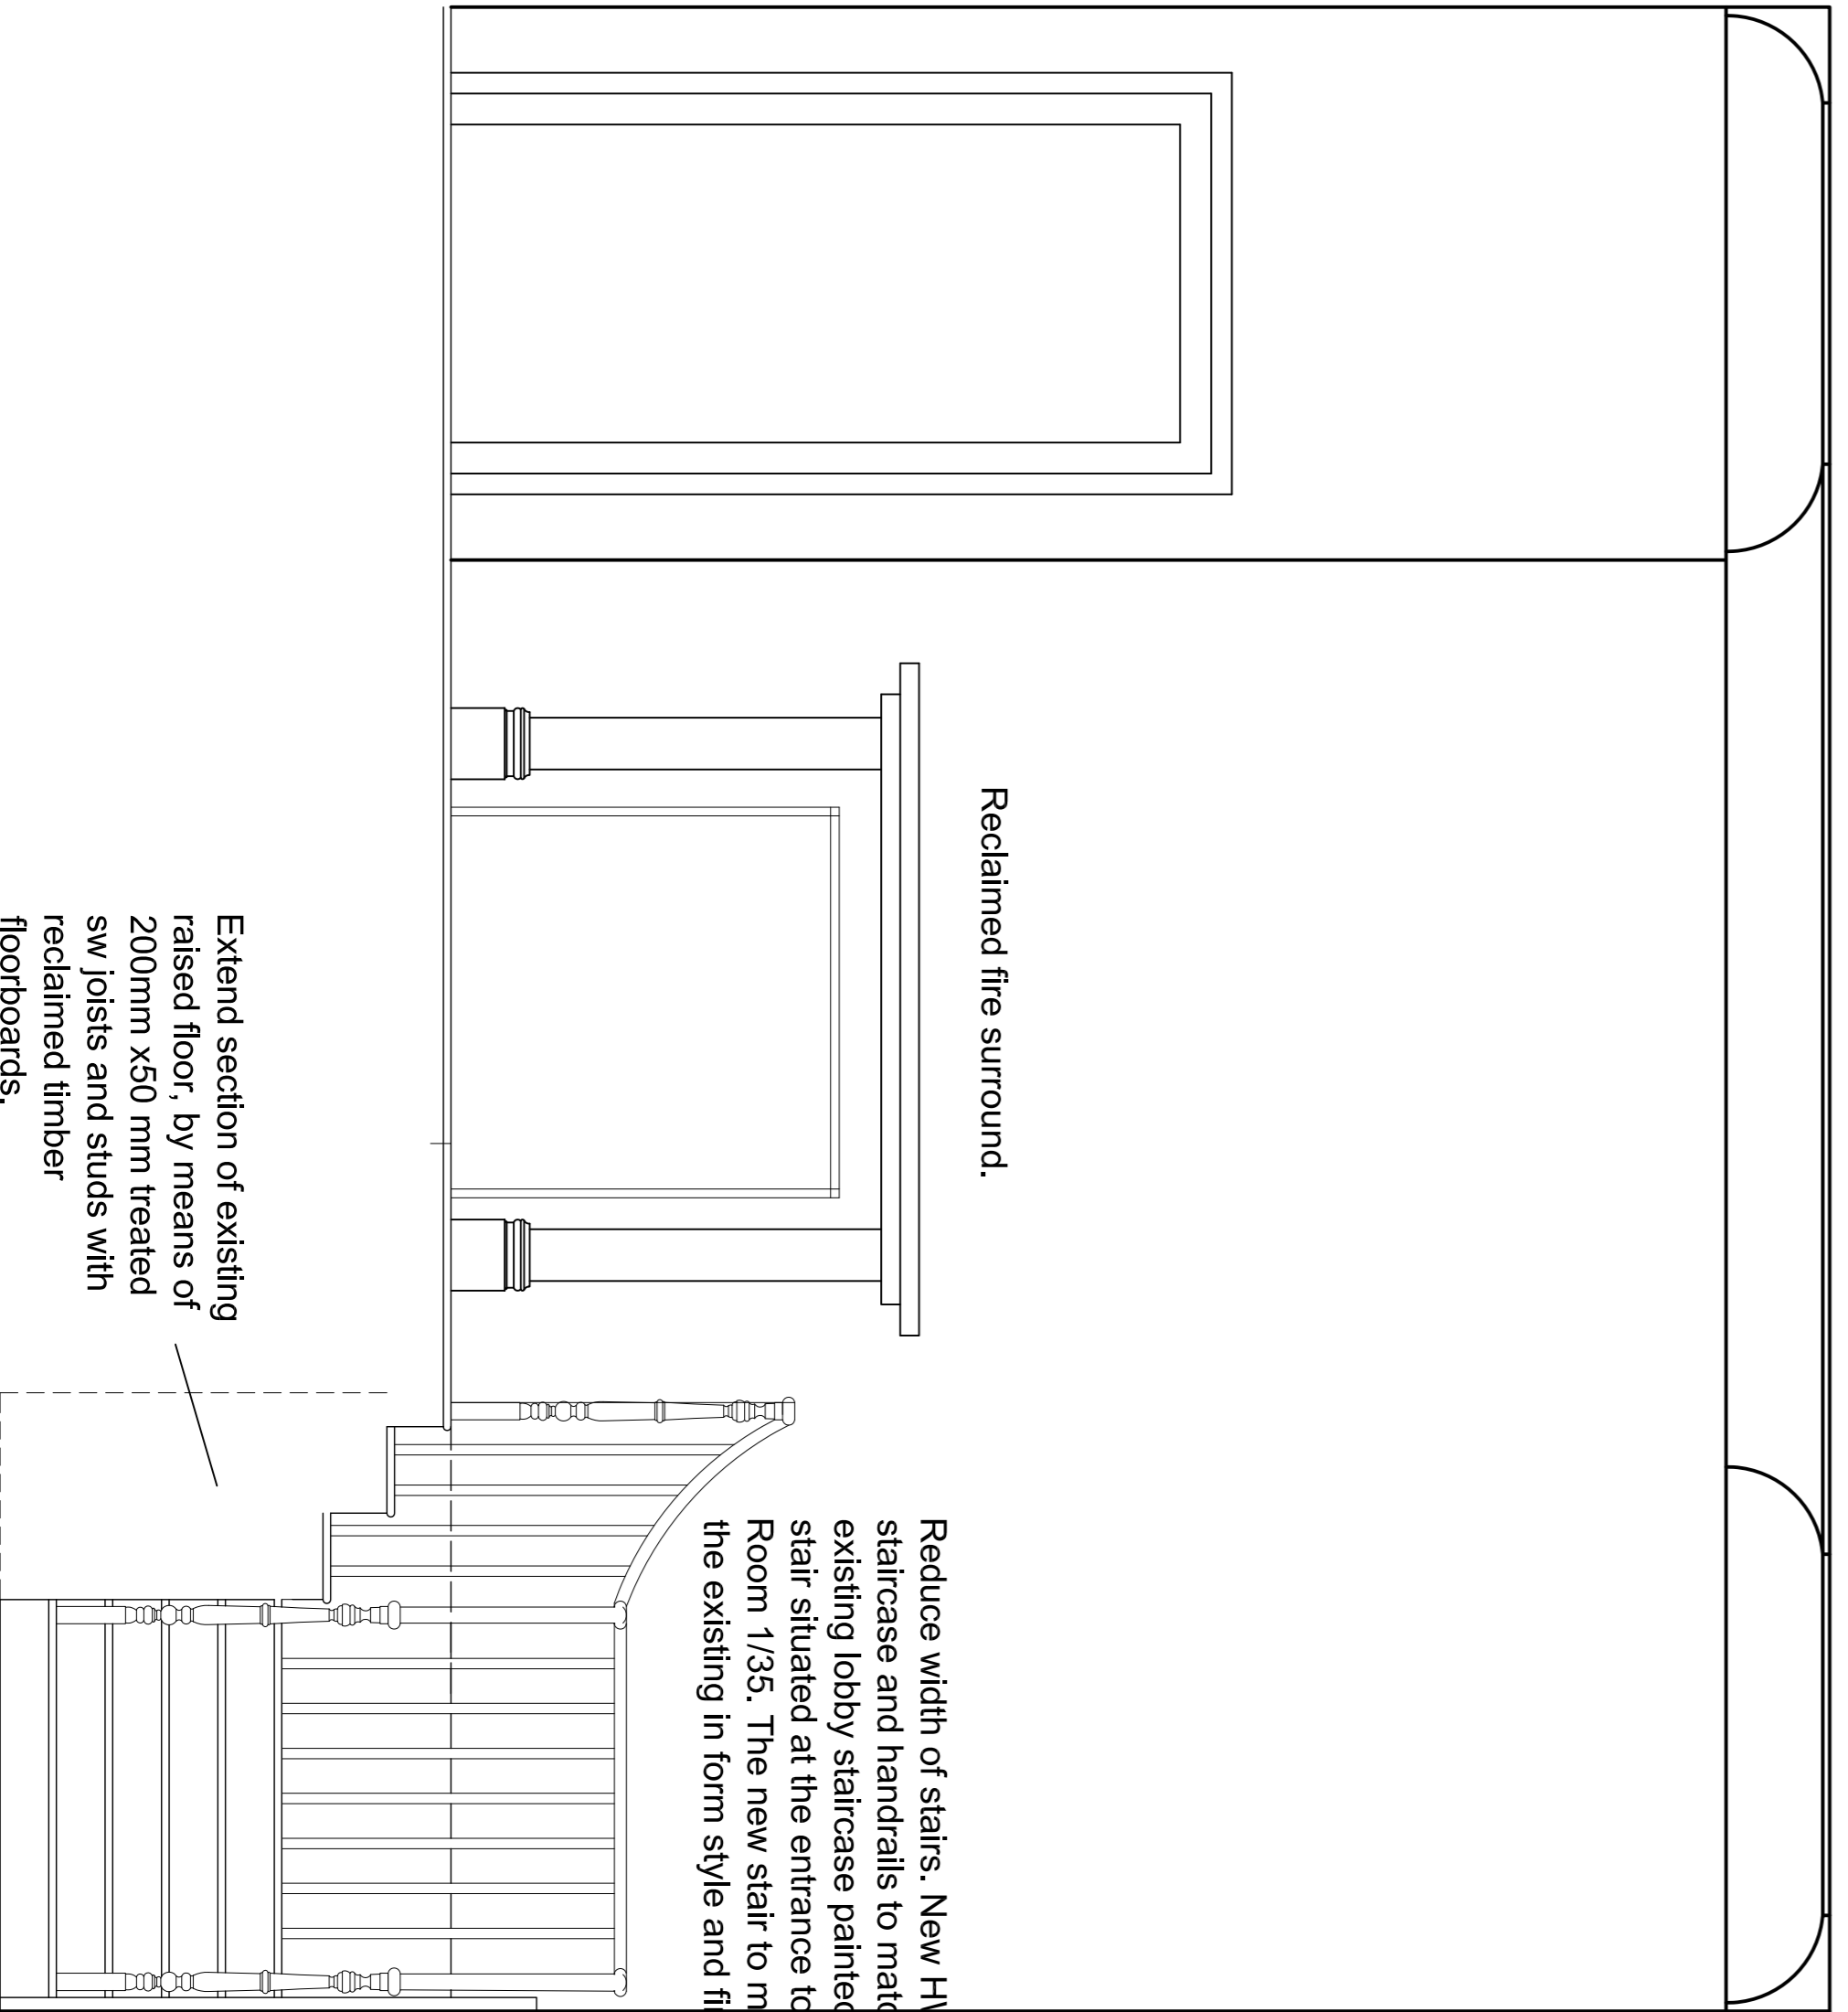

Proposed Staircase - Front Elevation

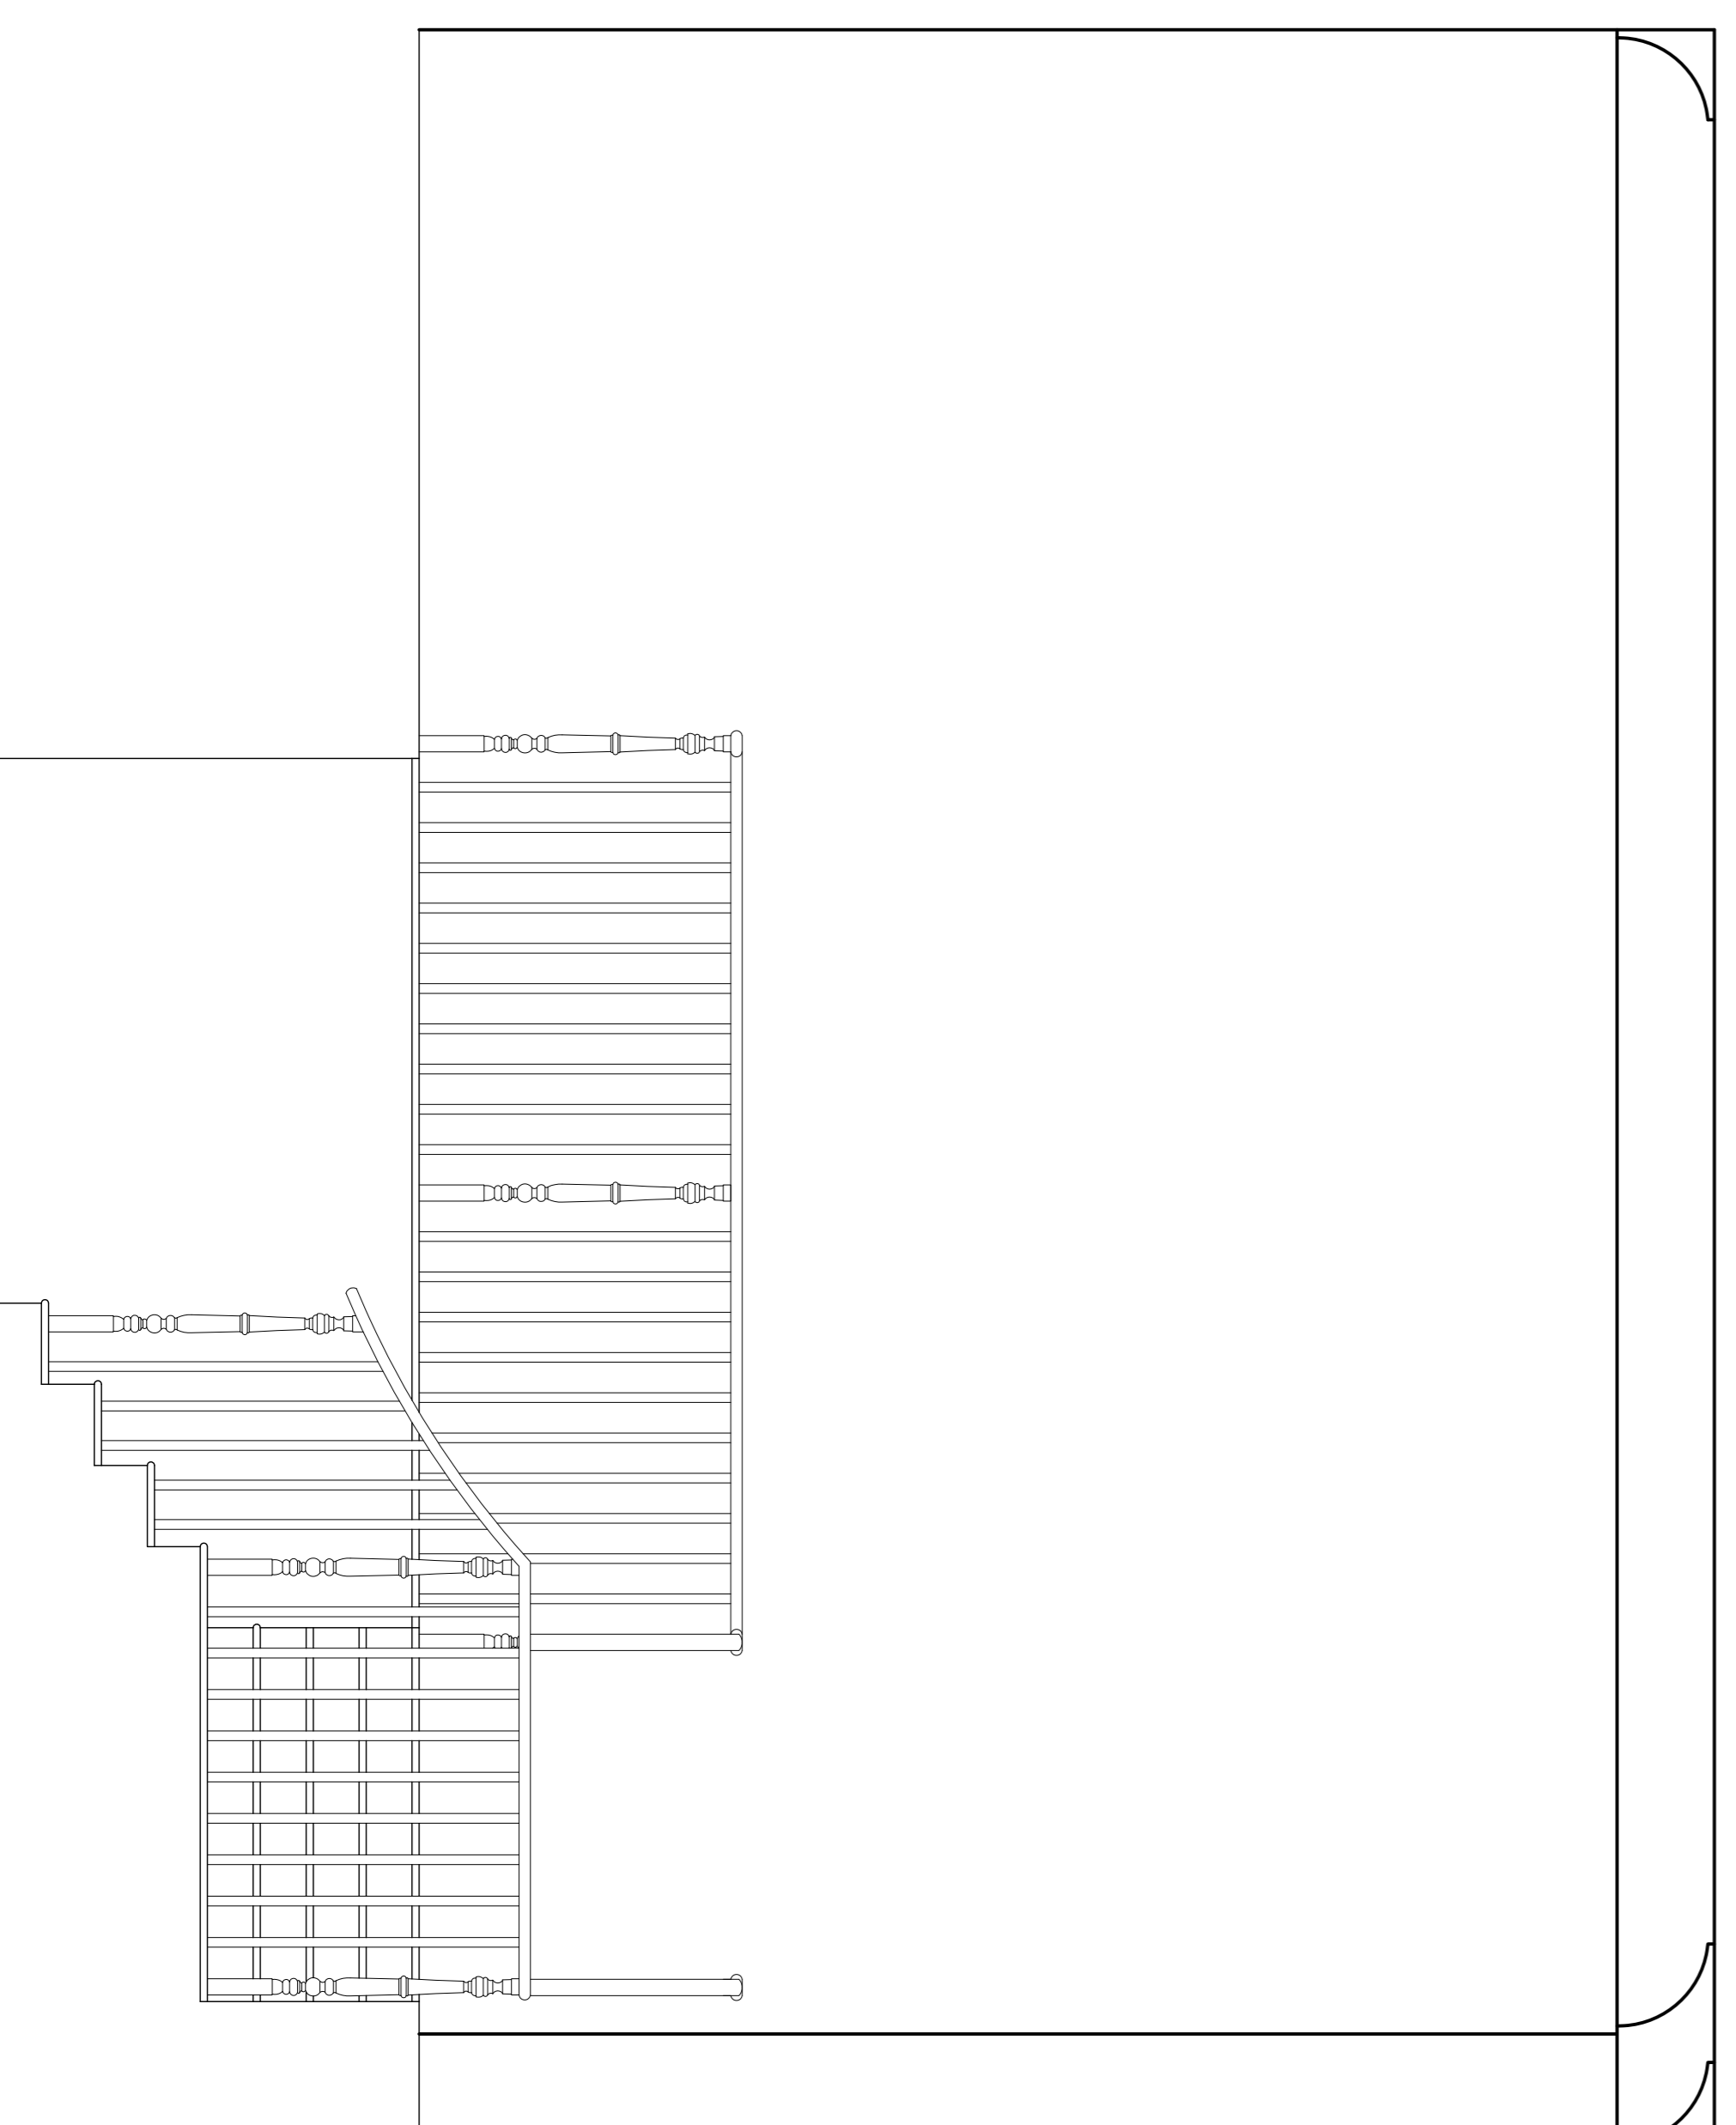

Proposed Staircase - Side Elevation

A. Alterations to Chimney breast omitted..

Rev	Date

ARC DESIGN ASSOCIATES

51 - 55 Fowler Road
Hainault
Essex IG5 3XE
Tel: 020 8559 8666
Fax: 020 8559 8777

CLIENT
Fuller Smith & Turner PLC

PROJECT
The Parcel Yard
Kings Cross Station.

TITLE
Memorabella Room: 1/34.
Existing & Proposed Details.

ISSUE

Scale:	Drawing No.	Rev.
1:20	1811/04	A.
Date: Aug 13		
Drawn:		