



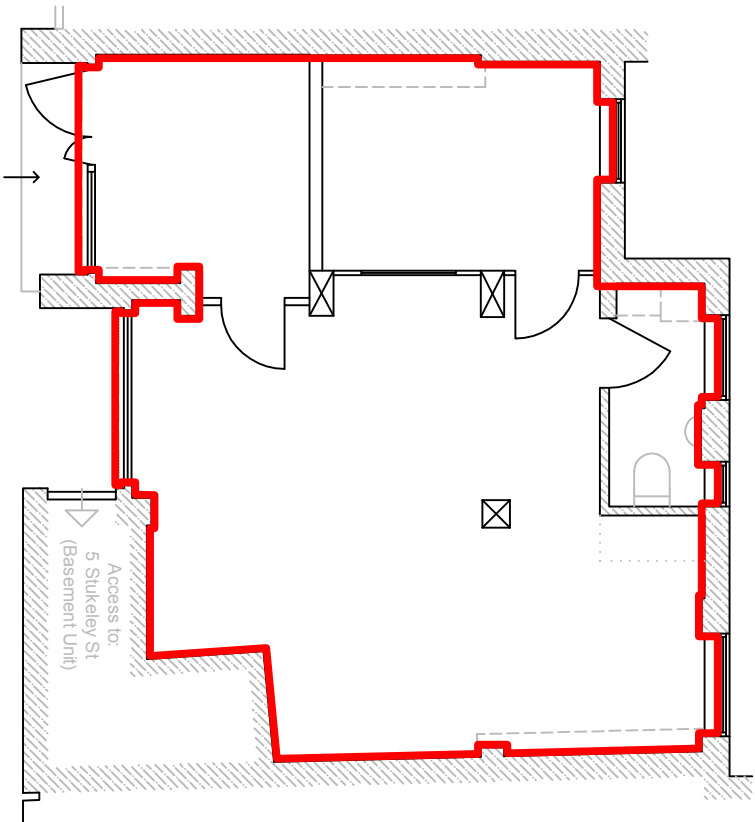

< S T U K E L E Y S T R E E T >

NB SCALE as indicated for planning purposes
All dimensions in millimetres unless otherwise stated.
Any variations or supplementary drawings are to be copied to DW SURVEYORS for comment and/or approval. No responsibility or conditions are attached on site prior to any work being carried out. It is the responsibility of the client to ensure that all necessary permissions, orders and consents are obtained prior to ordering any materials or commencing any work.

Rev	Description	Date

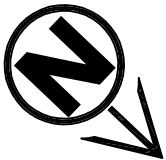

56 Bloomsbury Street
London WC1B 3QT
020 3006 2774 // 01223 872971
www.dwsurveyors.com

Project: 3 Stukeley Street, London	
Client: Origin Housing	
Drawing description: Floor Plan	
Ground Floor (demise outlined red; extent to be confirmed by the Lease Parties)	
Scale: 1:100 @ A4	Date: 12Sep12
Drawn By: BW	Checked By: AD
Project Ref: 1231	
Drawing Nr: 01	Rev: -