
 
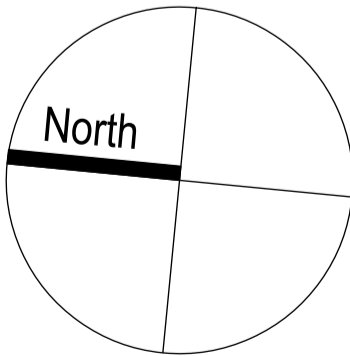


Proposed Lower Ground & Basement Floor Plan
1:100

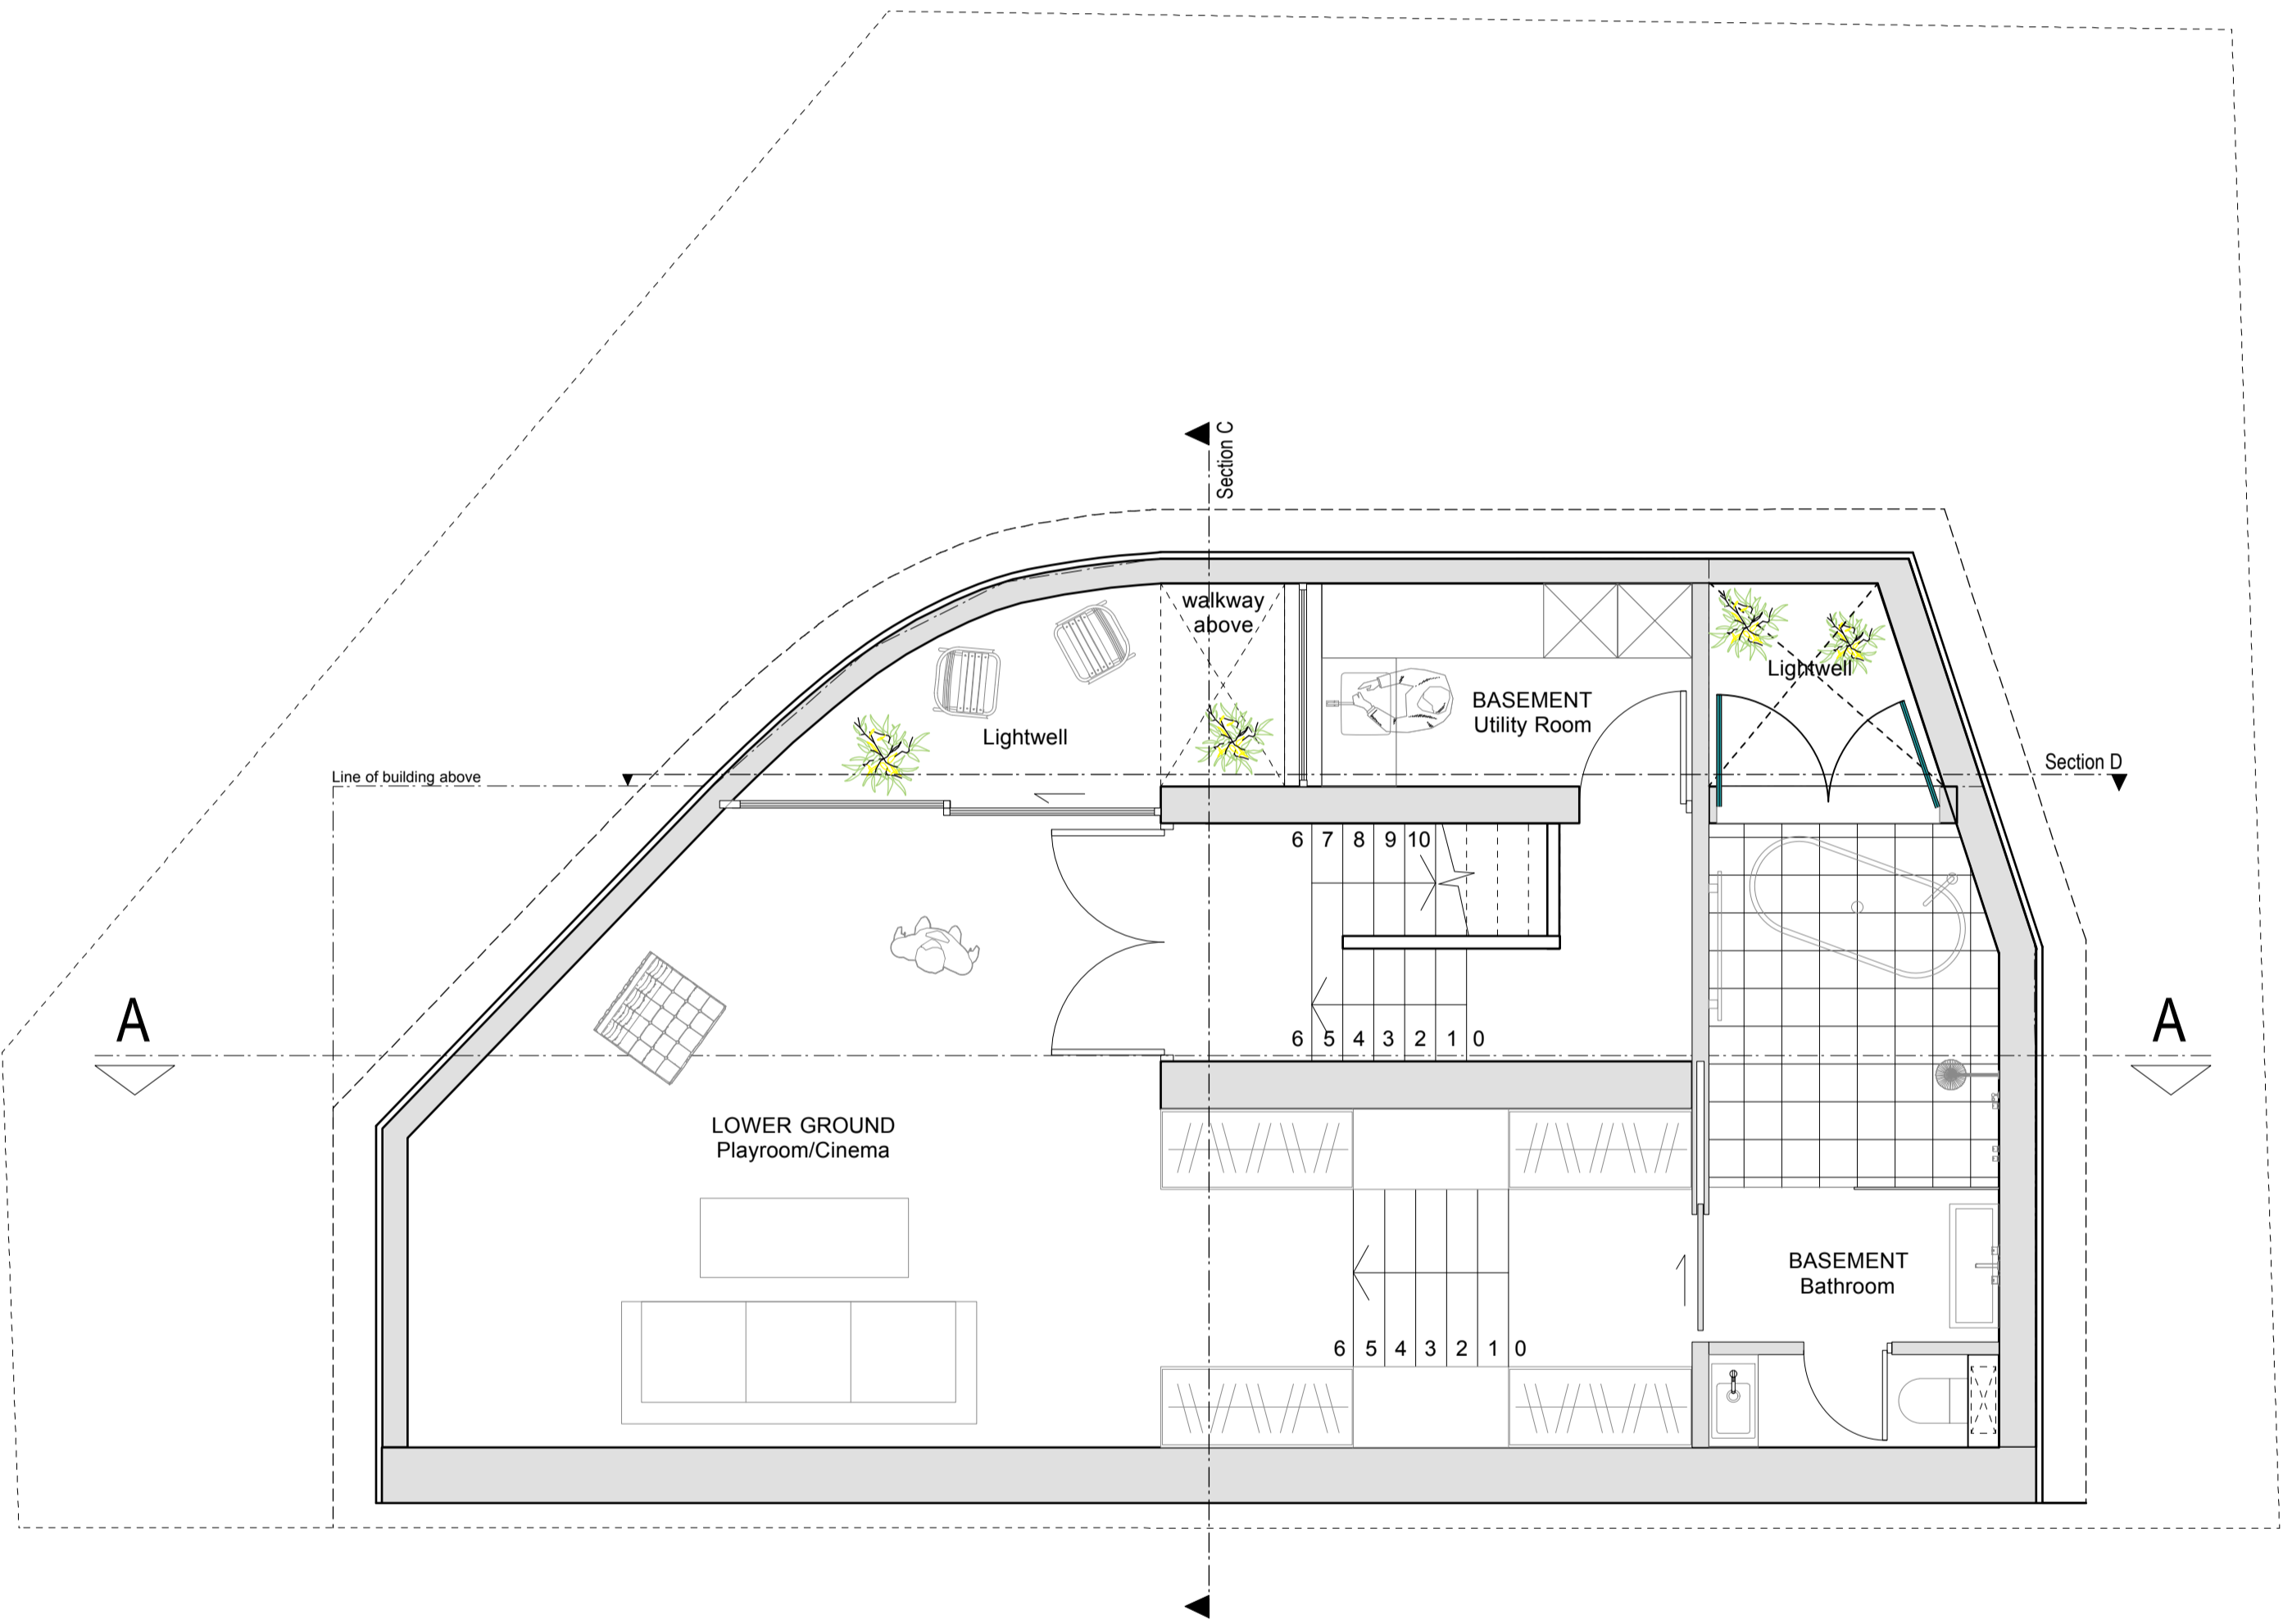

UNDERCOVER ARCHITECTURE LTD	Studio 2 6 Regents Park Road London, NW1 7TX T: +44 20 7272 6342 E: luke@undercoverarchitecture.com		PROJECT TITLE	65 A QUICKSWOOD	DATE	26th September 2013	DRAWING TITLE	PROPOSED LOWER GROUND + BASEMENT PLAN	REVISION	PLANNING	This drawing is the copyright of Undercover Architecture Ltd and may not be copied, altered or reproduced in anyway or passed to a third party without written authority. All dimensions are subject to site survey and site verification. Do not scale.
			CLIENT	ADAM & JULIET SIMMONDS	SCALE	1:50 @ A1 / 1: 100 @ A3	DRAWING N.	GA 100		A	