


Eding House/Sandwich St

Martens House/Thanet St

Rev	Date	Description	Signed
Rev A	11/09/13	Plans updated as client e-mail 10/09/13	NB
Rev B	30/09/13	Plans updated as client e-mail 30/09/13	NB

A B C D E F G H

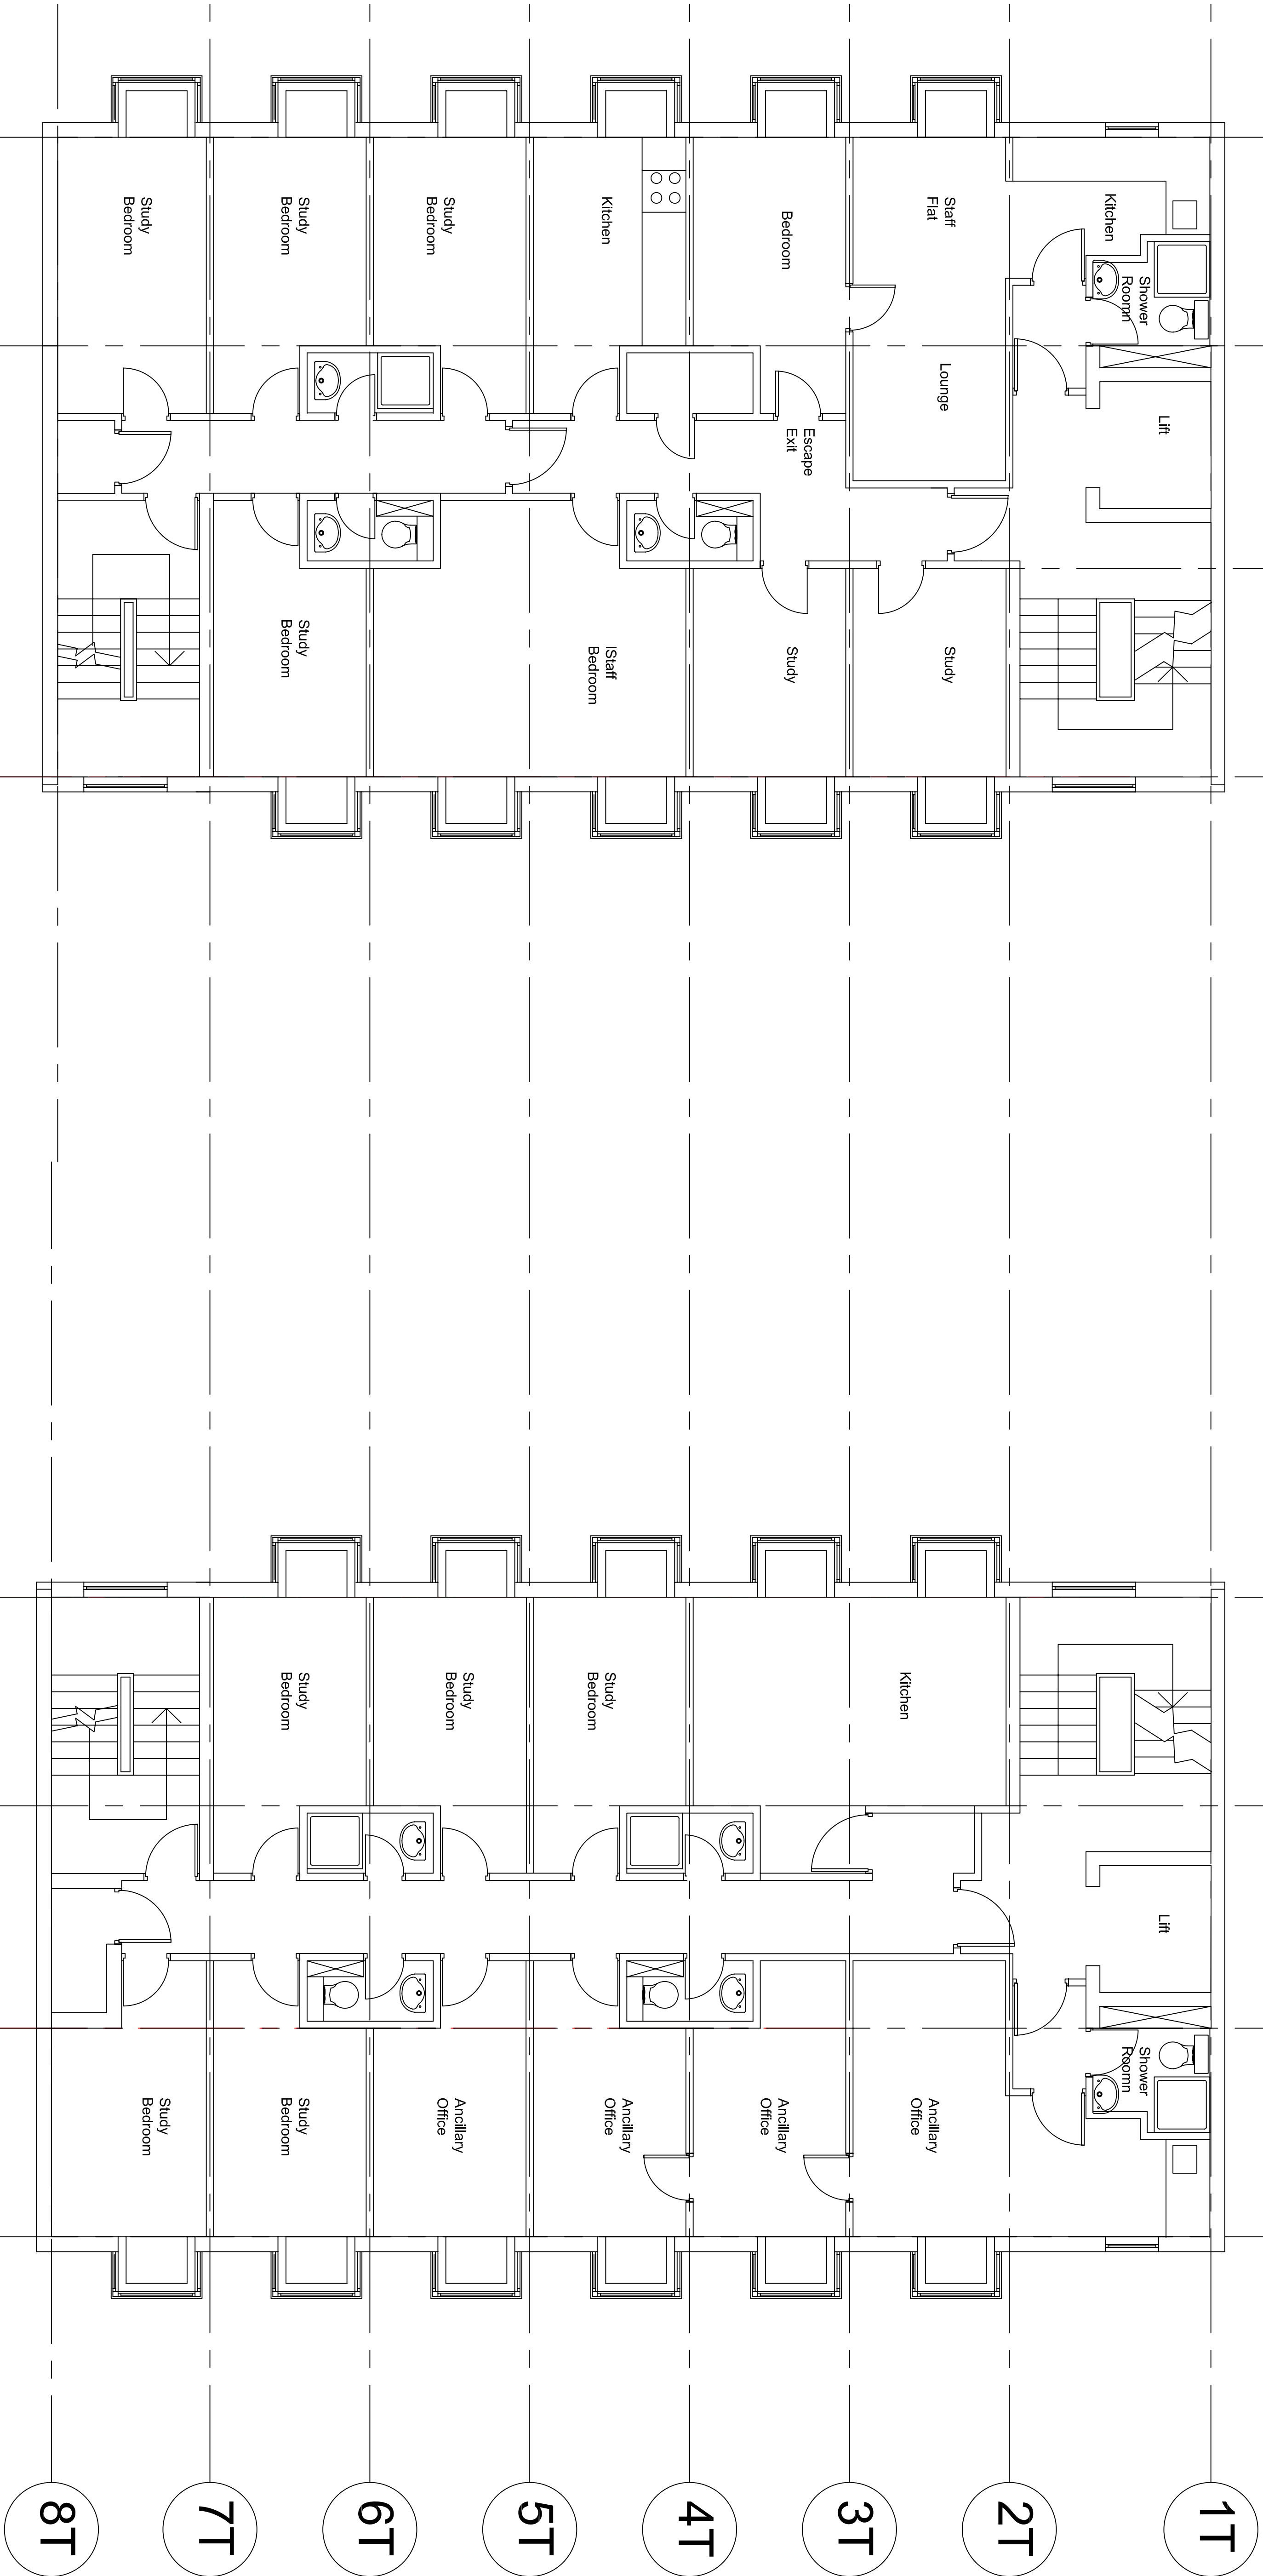

SCALE - METRES

Copyright: Nigel Burgess Associates 2013
Client
Lutheran Student Housing
30 Thanet Street
London WC1H 9QH

Architect
Nigel Burgess Associates
The Priory Church Road Westoning
Bedfordshire MK45 5JW
Tel: 01525 717200 Fax: 716822

Title	Date	Scale A1	Scale A3	Dwg No	Rev
Existing First Floor Plan	Mar 13	1:50	1:100	1232/SK120	Rev B