

Eding House/Sandwich St

Martens House/Thanet St

Rev	Date	Description	Signed
Rev A	11/09/13	Plans updated as client e-mail 10/09/13	NB

A

B

C

D

E

F

G

H

1T

2T

3T




4T

5T

6T

7T

8T

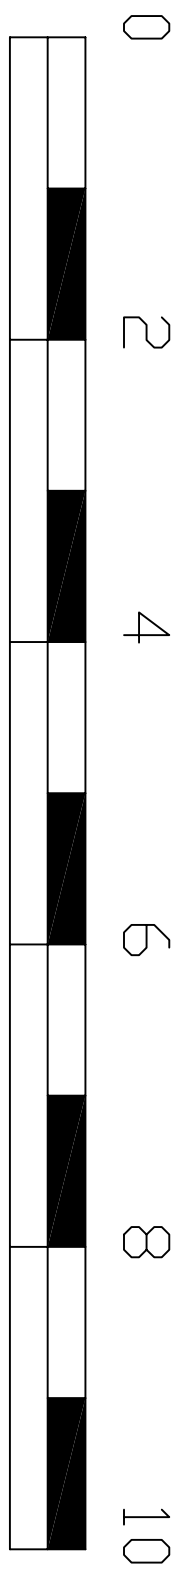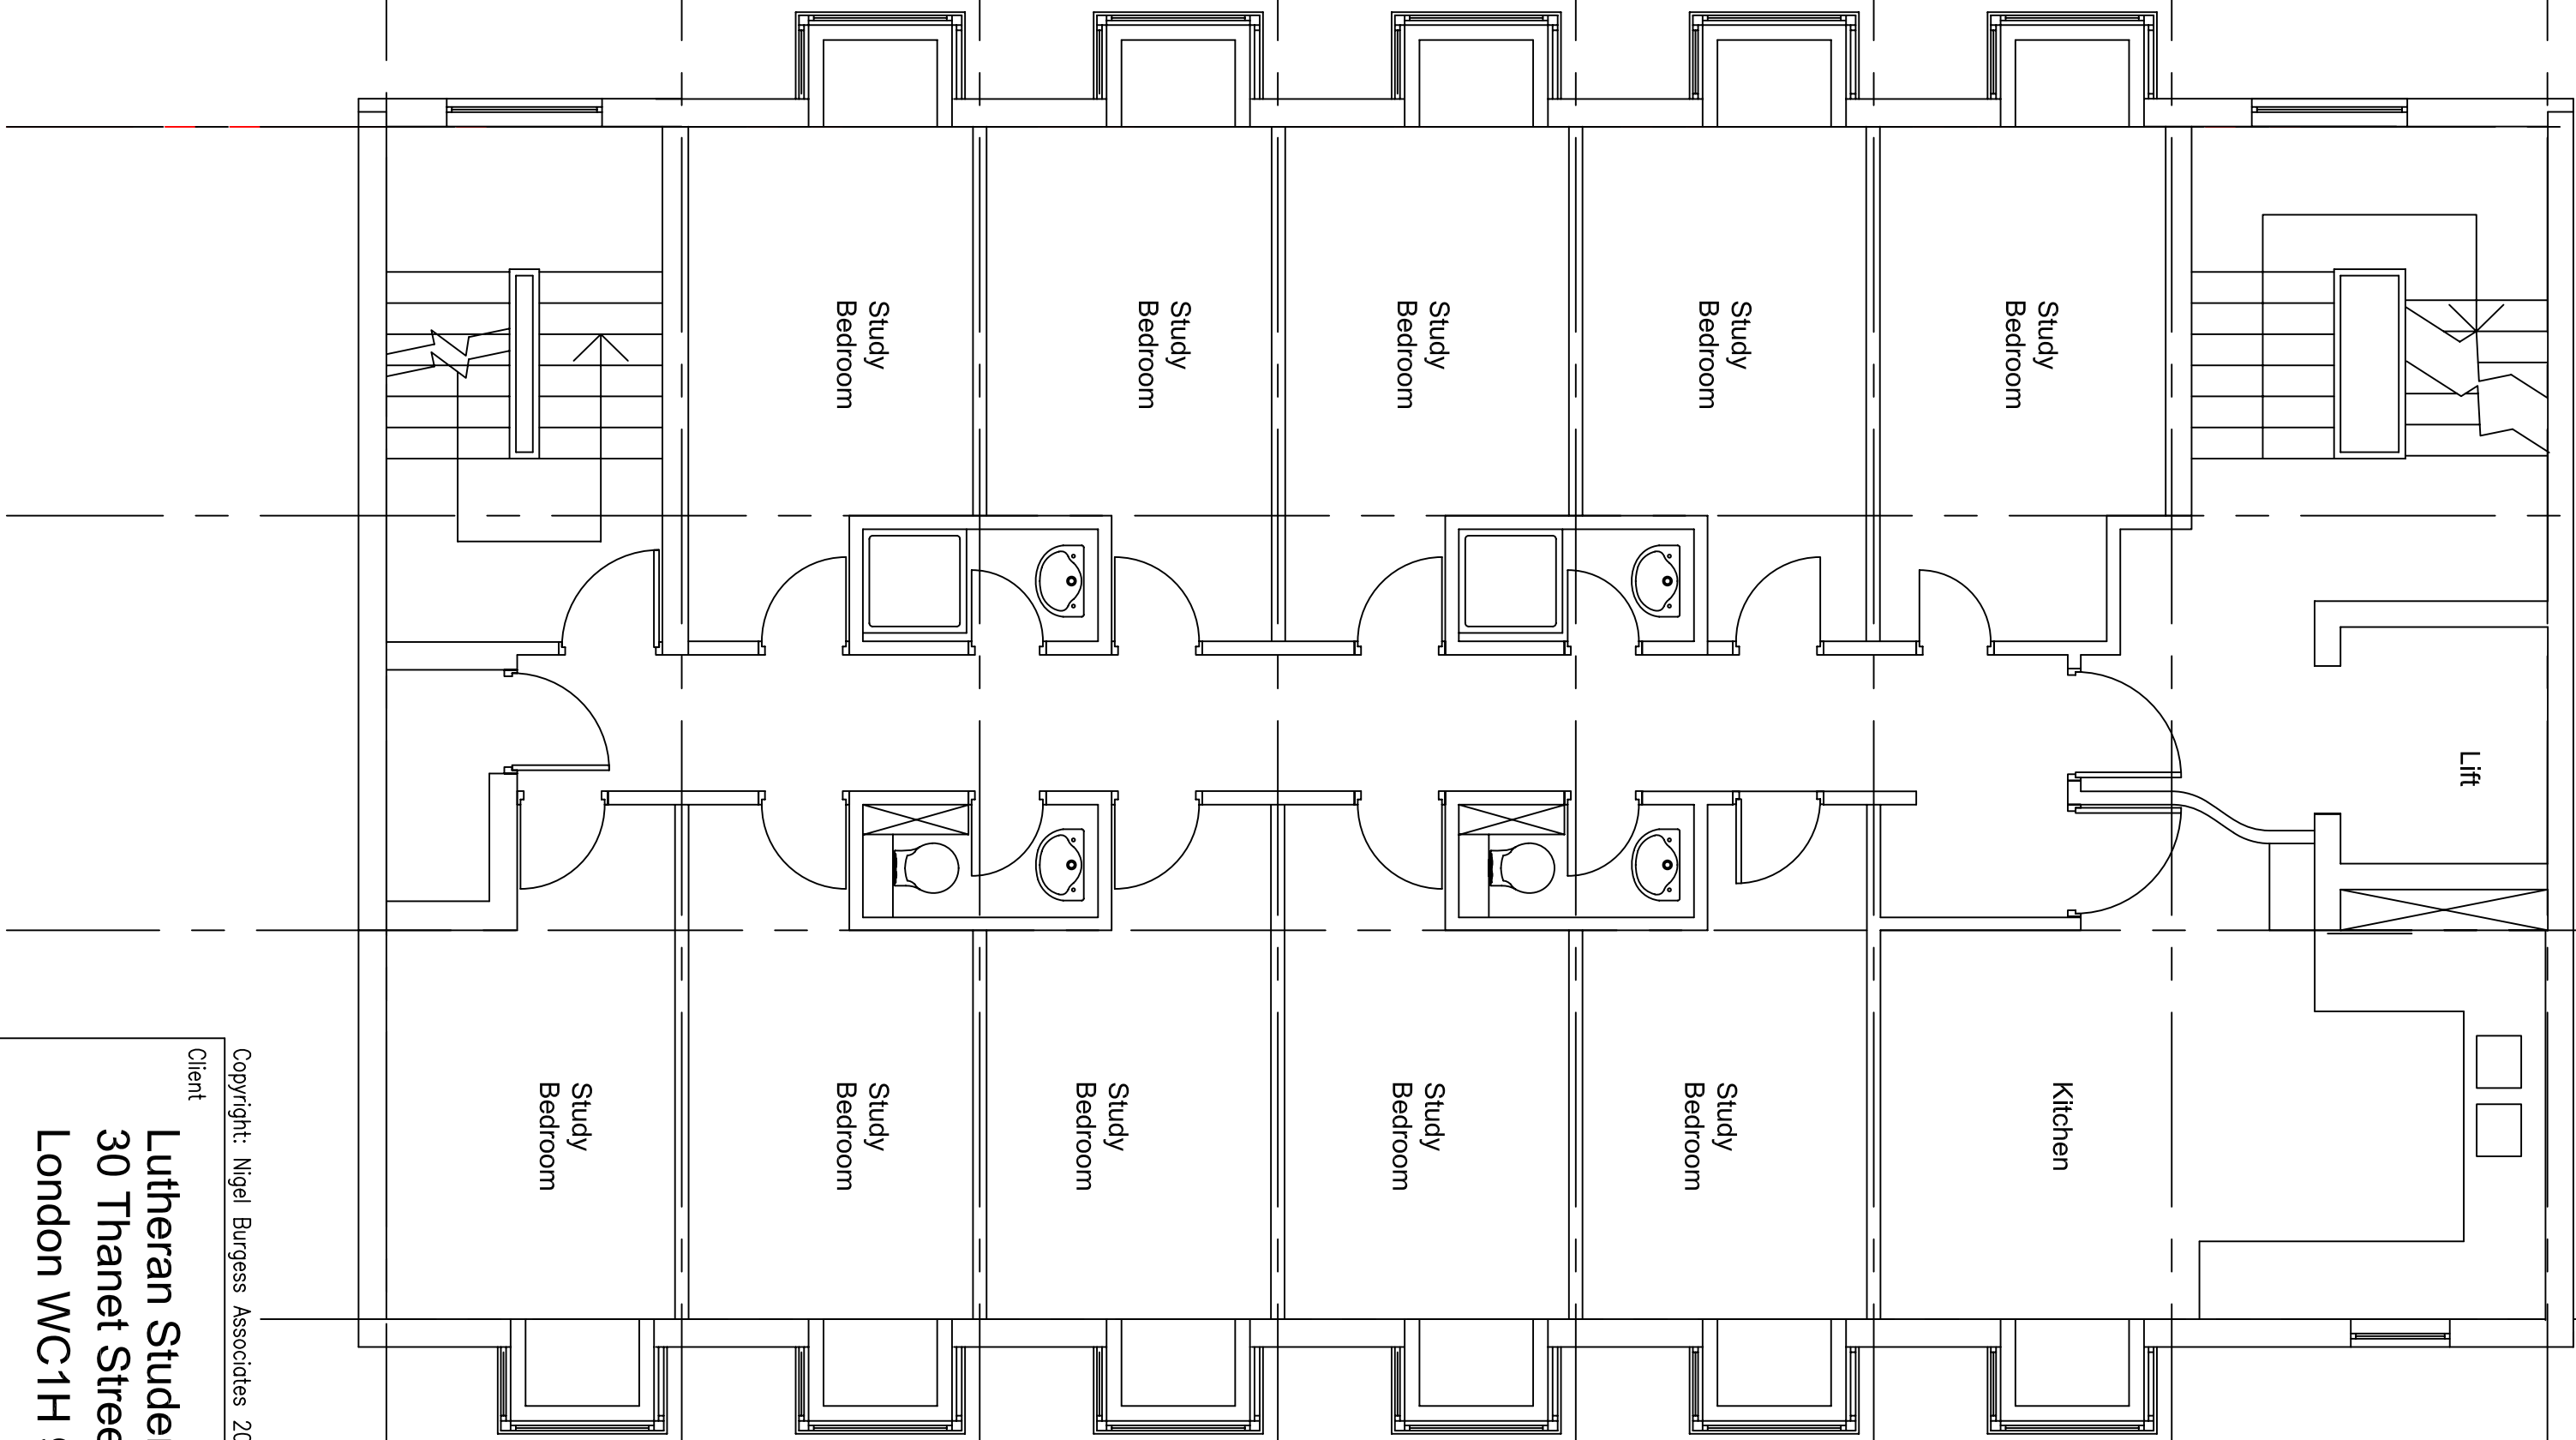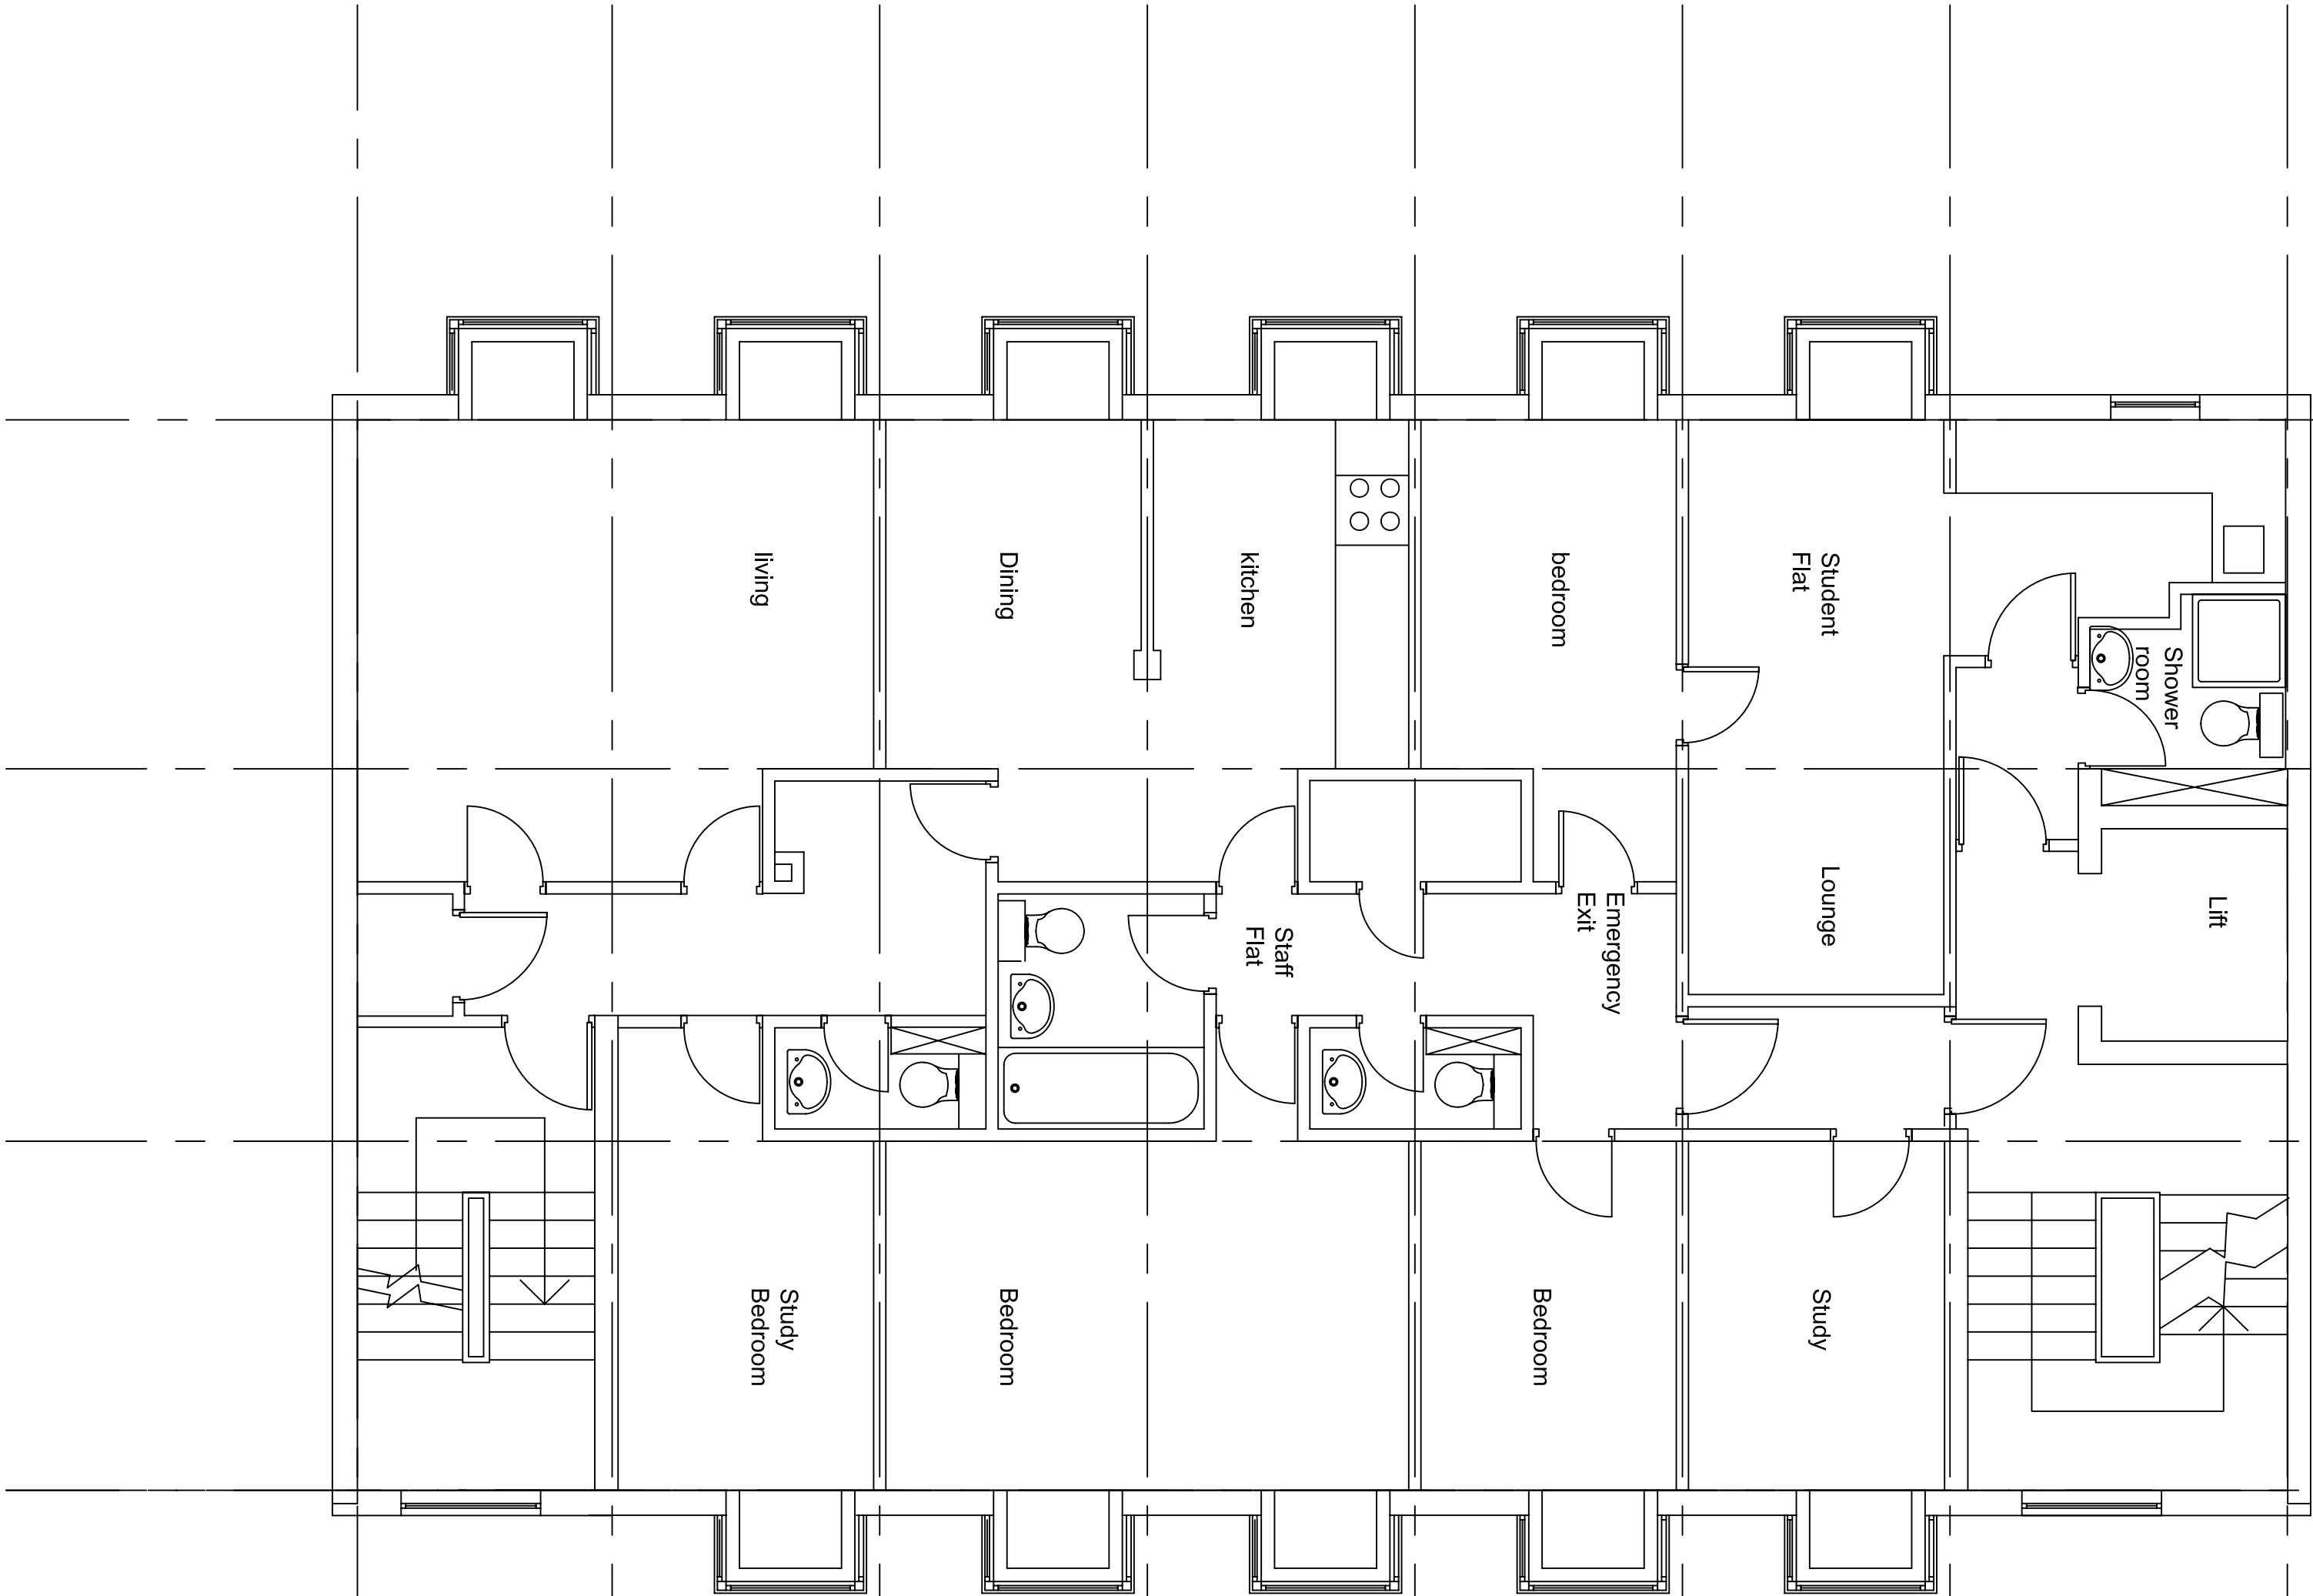

SCALE - METRES

Copyright: Nigel Burgess Associates 2013  
Client  
**Lutheran Student Housing**  
30 Thanet Street  
London WC1H 9QH

Architect  
**Nigel Burgess Associates**  
The Priory Church Road Westoning  
Bedfordshire MK45 5JW  
Tel: 01525 717200 Fax: 716822

Title  
**Existing Second Floor Plan**

Date	Scale A1	Scale A3	Dwg No	Rev
Sept 13	1:50	1:100	1232/SK130	Rev A