

Eding House/Sandwich St

Martens House/Thanet St

Rev	Date	Description	Signed
Rev A	11/09/13	Plans updated as client e-mail 10/09/13	NB

A

B

C

D

E

F

G

H

1T

2T

3T

4T

5T

6T

7T

8T

Lift

Lift

Shower room

Student Flat

B1

Study Bedroom

Kitchen

bedroom

Bedroom

Study Bedroom

Study Bedroom

kitchen

Emergency Exit

Bedroom

Study Bedroom

Study Bedroom

Dining

Bedroom

Study Bedroom


Study Bedroom

living

Study Bedroom

Study Bedroom

Study Bedroom

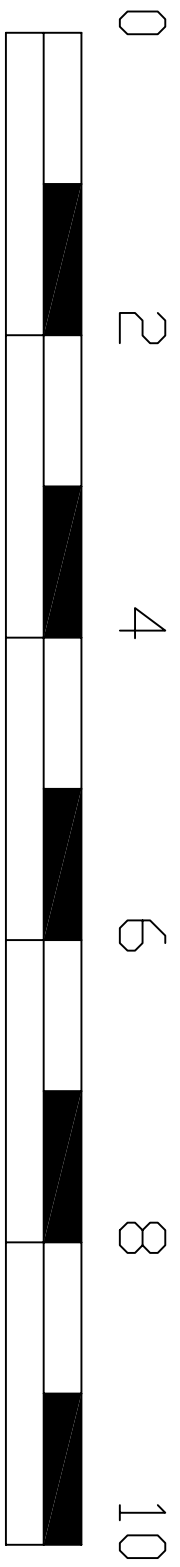

SCALE - METRES

Lutheran Student Housing
30 Thanet Street
London WC1H 9QH

Nigel Burgess Associates
The Priory Church Road Westoning
Bedfordshire MK45 5JW
Tel: 01525 717200 Fax: 716822

Proposed Change of Use Second Floor Plan

Date	Scale A1	Scale A3	Dwg No	Rev
Sept 13	1:50	1:100	1232/SK135	Rev A