

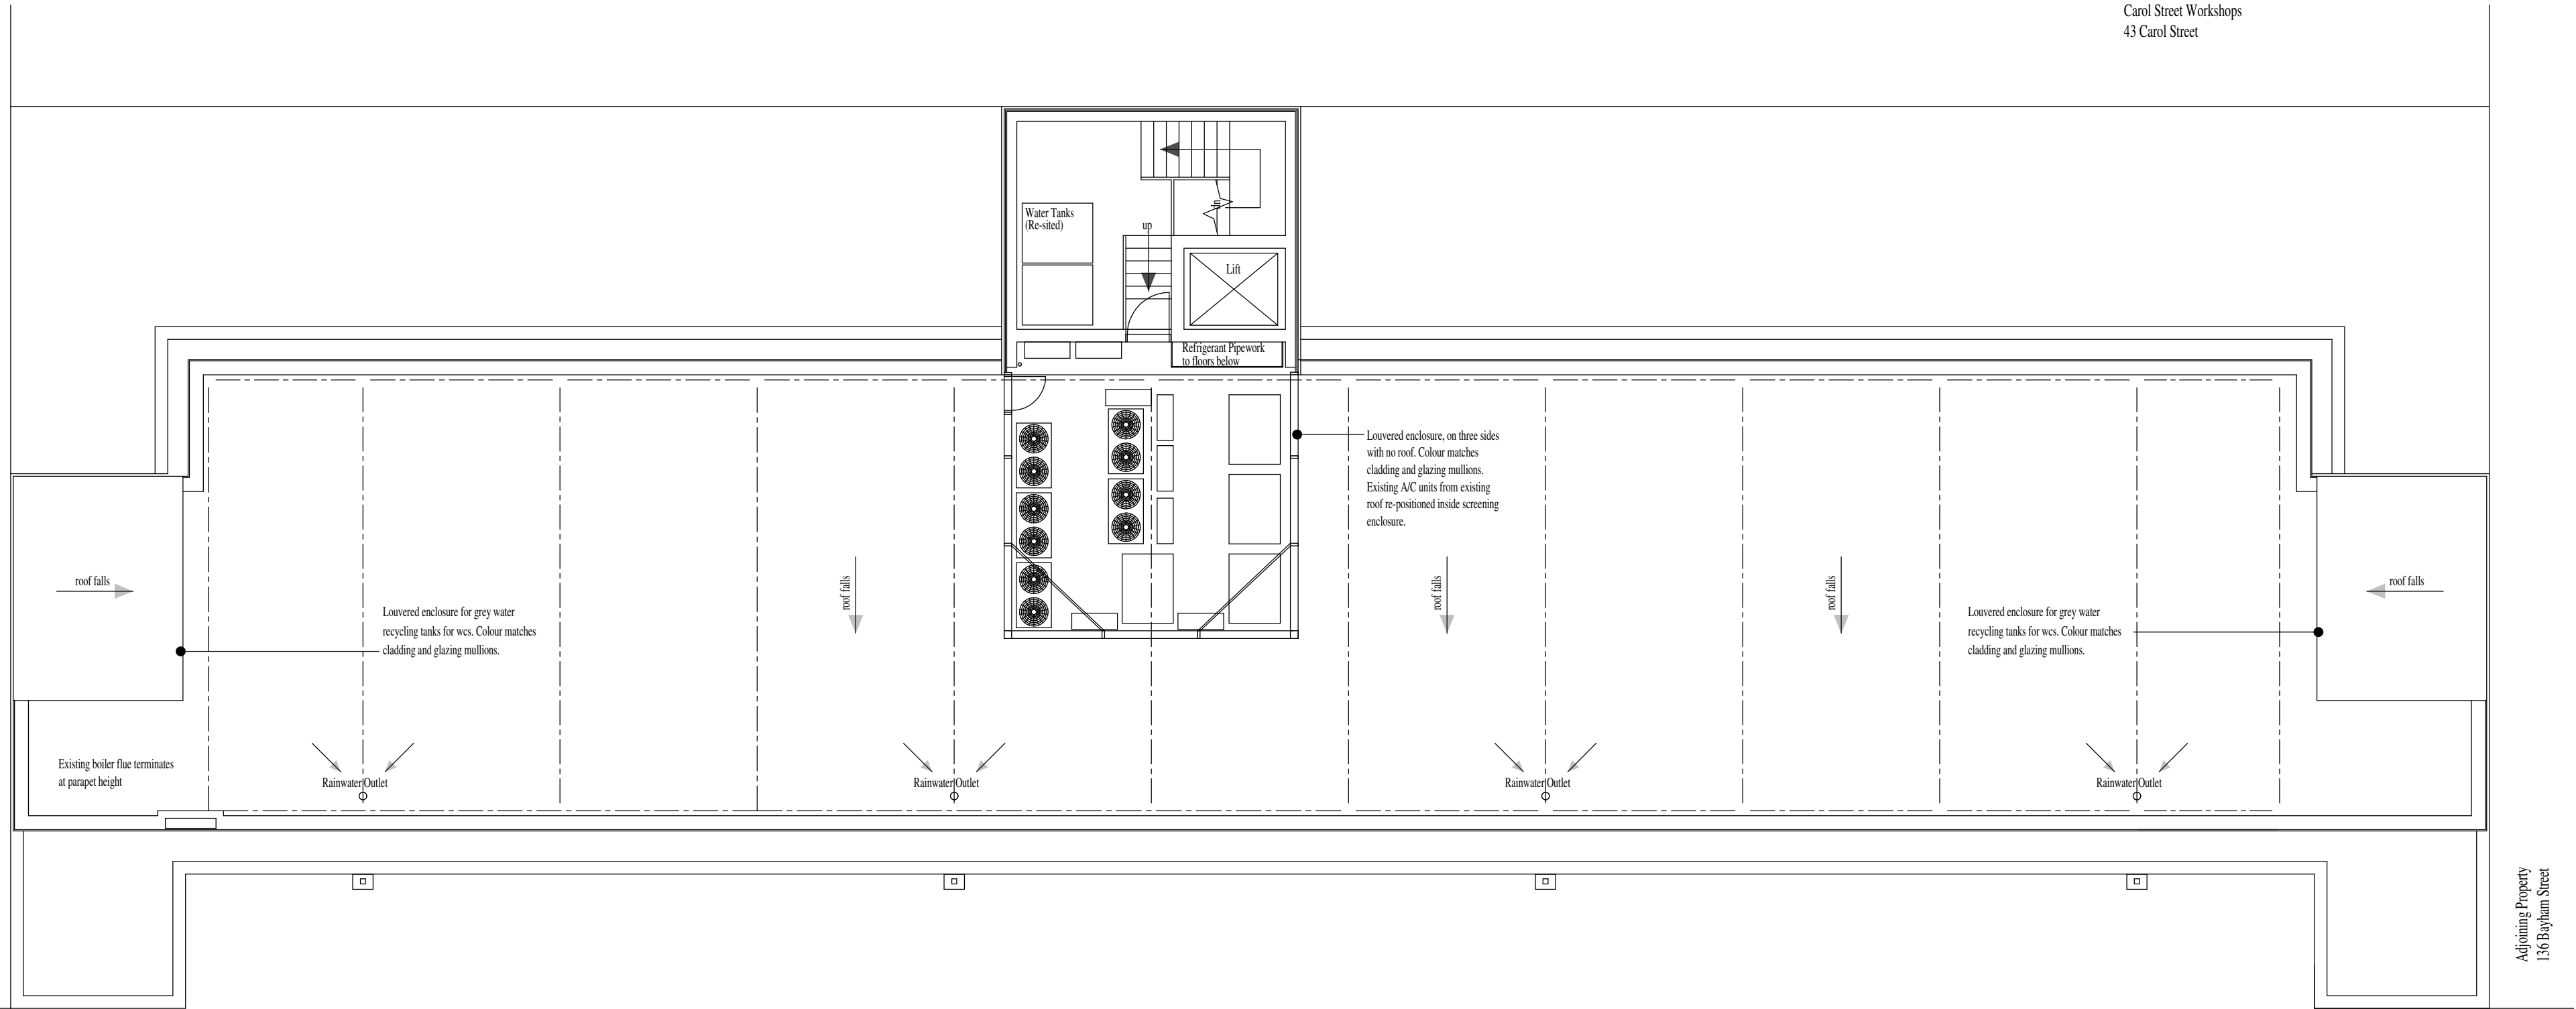
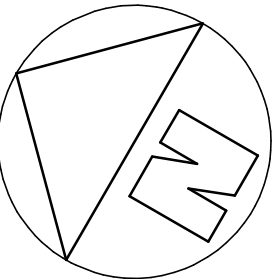


This drawing has been based on information supplied by client.
Do not scale.
All dimensions are to be checked on site and any discrepancies reported.

 

PROPOSED NEW ROOF PLAN

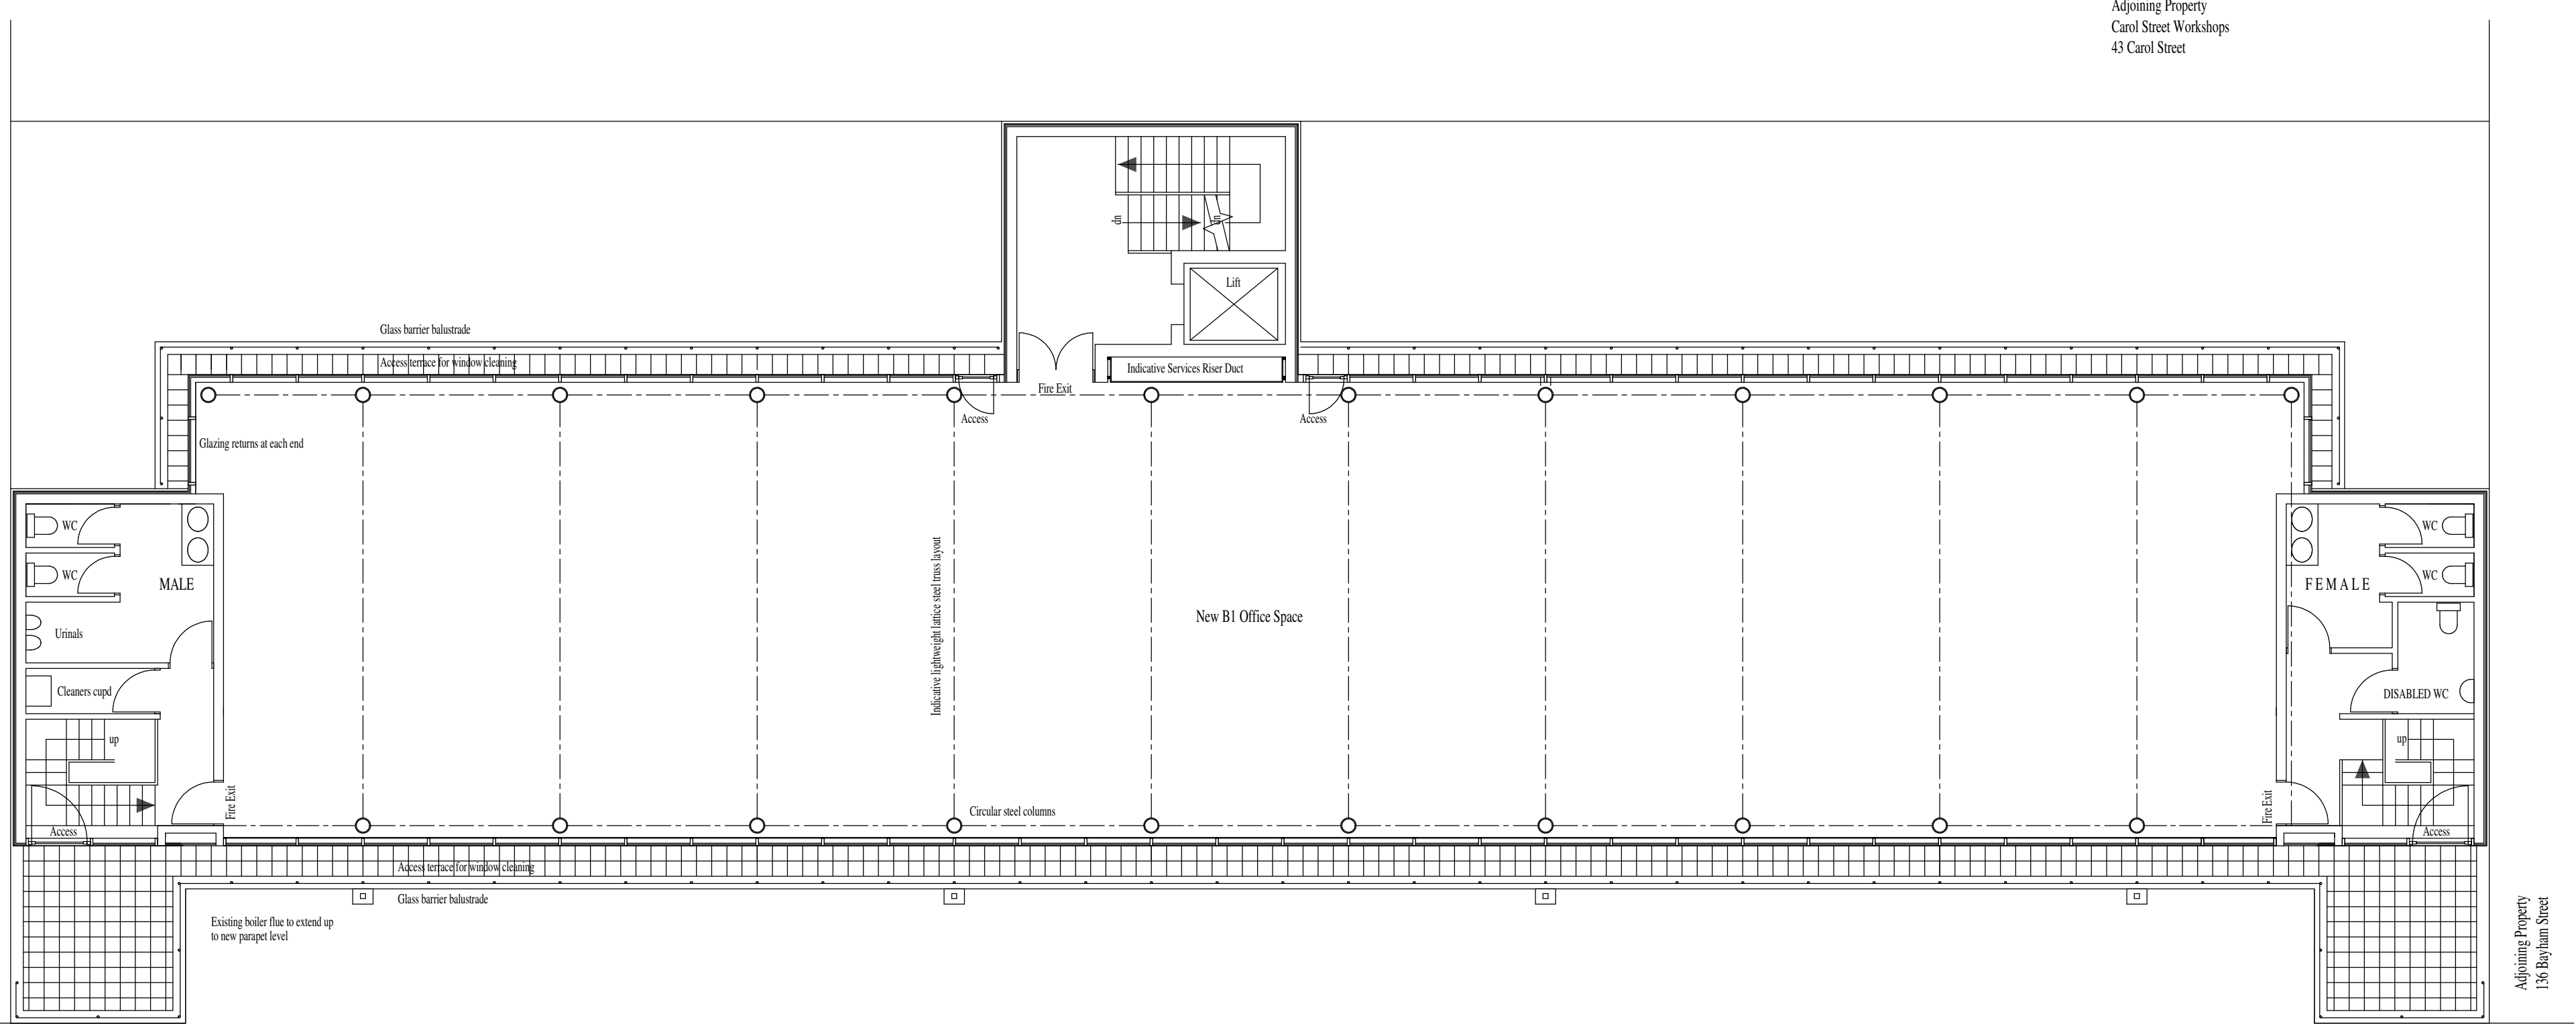

PROPOSED NEW THIRD FLOOR PLAN

Revisions		
Project		
WORLDWIDE HOUSE 116-134 BAYHAM STREET LONDON		
Title		
PROPOSED EXTENSION		
Date	Drawn	Checked
JUNE 2013	CB	
Scales		
1:100 @ A1		
Drawing No		Rev
1103/P03		B