




Datum 50.00m

ELEVATION A-A'

01 SOUTH WEST ELEVATION

Scale : 1: 200

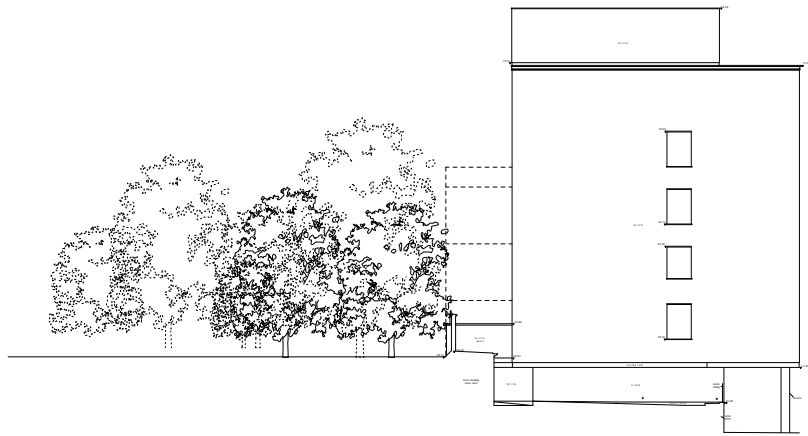

Datum 50.00m

ELEVATION/SECTION C-C'

02 NORTH WEST ELEVATION


Scale : 1: 200



ELEVATION/SECTION D-D'

03 NORTH EAST ELEVATION

Scale : 1: 200

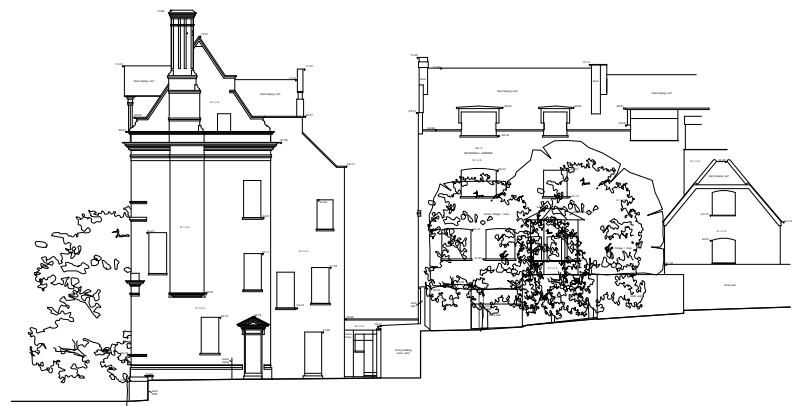

Datum 50.00m

ELEVATION/SECTION B-B'

04 SOUTH EAST ELEVATION

Scale : 1: 200

General Note:
DRAWING TO BE READ IN CONJUNCTION WITH ALL OTHER DRAWINGS, STRUCTURAL ENGINEERS DRAWINGS AND SERVICE ENGINEERS DRAWINGS.
DO NOT SCALE FROM THIS DRAWING. ALL DIMENSIONS TO BE CHECKED ON SITE.
ALL DETAILS ARE INDICATIVE OF DESIGN INTENT. SPECIALIST DESIGN SUBCONTRACTORS ARE TO DEVELOP AND CO-ORDINATE FINAL DETAILS FOR THE CONTRACT ADMINISTRATORS COMMENTS.
ALL INSTALLATIONS ARE TO BE IN ACCORDANCE WITH MANUFACTURERS RECOMMENDATIONS.
AUTOR LTD ACCEPTS NO RESPONSIBILITY FOR THE ACCURACY OF THE EXISTING BUILDING SURVEY UPON WHICH THESE DRAWINGS ARE BASED.
THIS DRAWING IS PROTECTED BY COPYRIGHT AND MUST NOT BE COPIED OR REPRODUCED WITHOUT THE WRITTEN CONSENT OF AUTOR LTD.

Key:

Revision	Date	Details
A	13/09/13	Issued for Planning

PLANNING

Project
126 - 128 Finchley Road

Address
Camden, London, NW3 5HT

Client
Optimax Laser Eye Surgery

Drawing Title
Existing Survey Sections & Elevations

Job No	Drawing No	Revision
507 02	0301	A
Scale @ A1	Drawn.	Checked
1:200	RH	FA

autor^p
architecture

First Floor
61 Charlotte Road
London EC2A 3QT
United Kingdom
T 0207 033 6787
F 0207 033 6787
E studio@autorarchitecture.com
W autorarchitecture.com