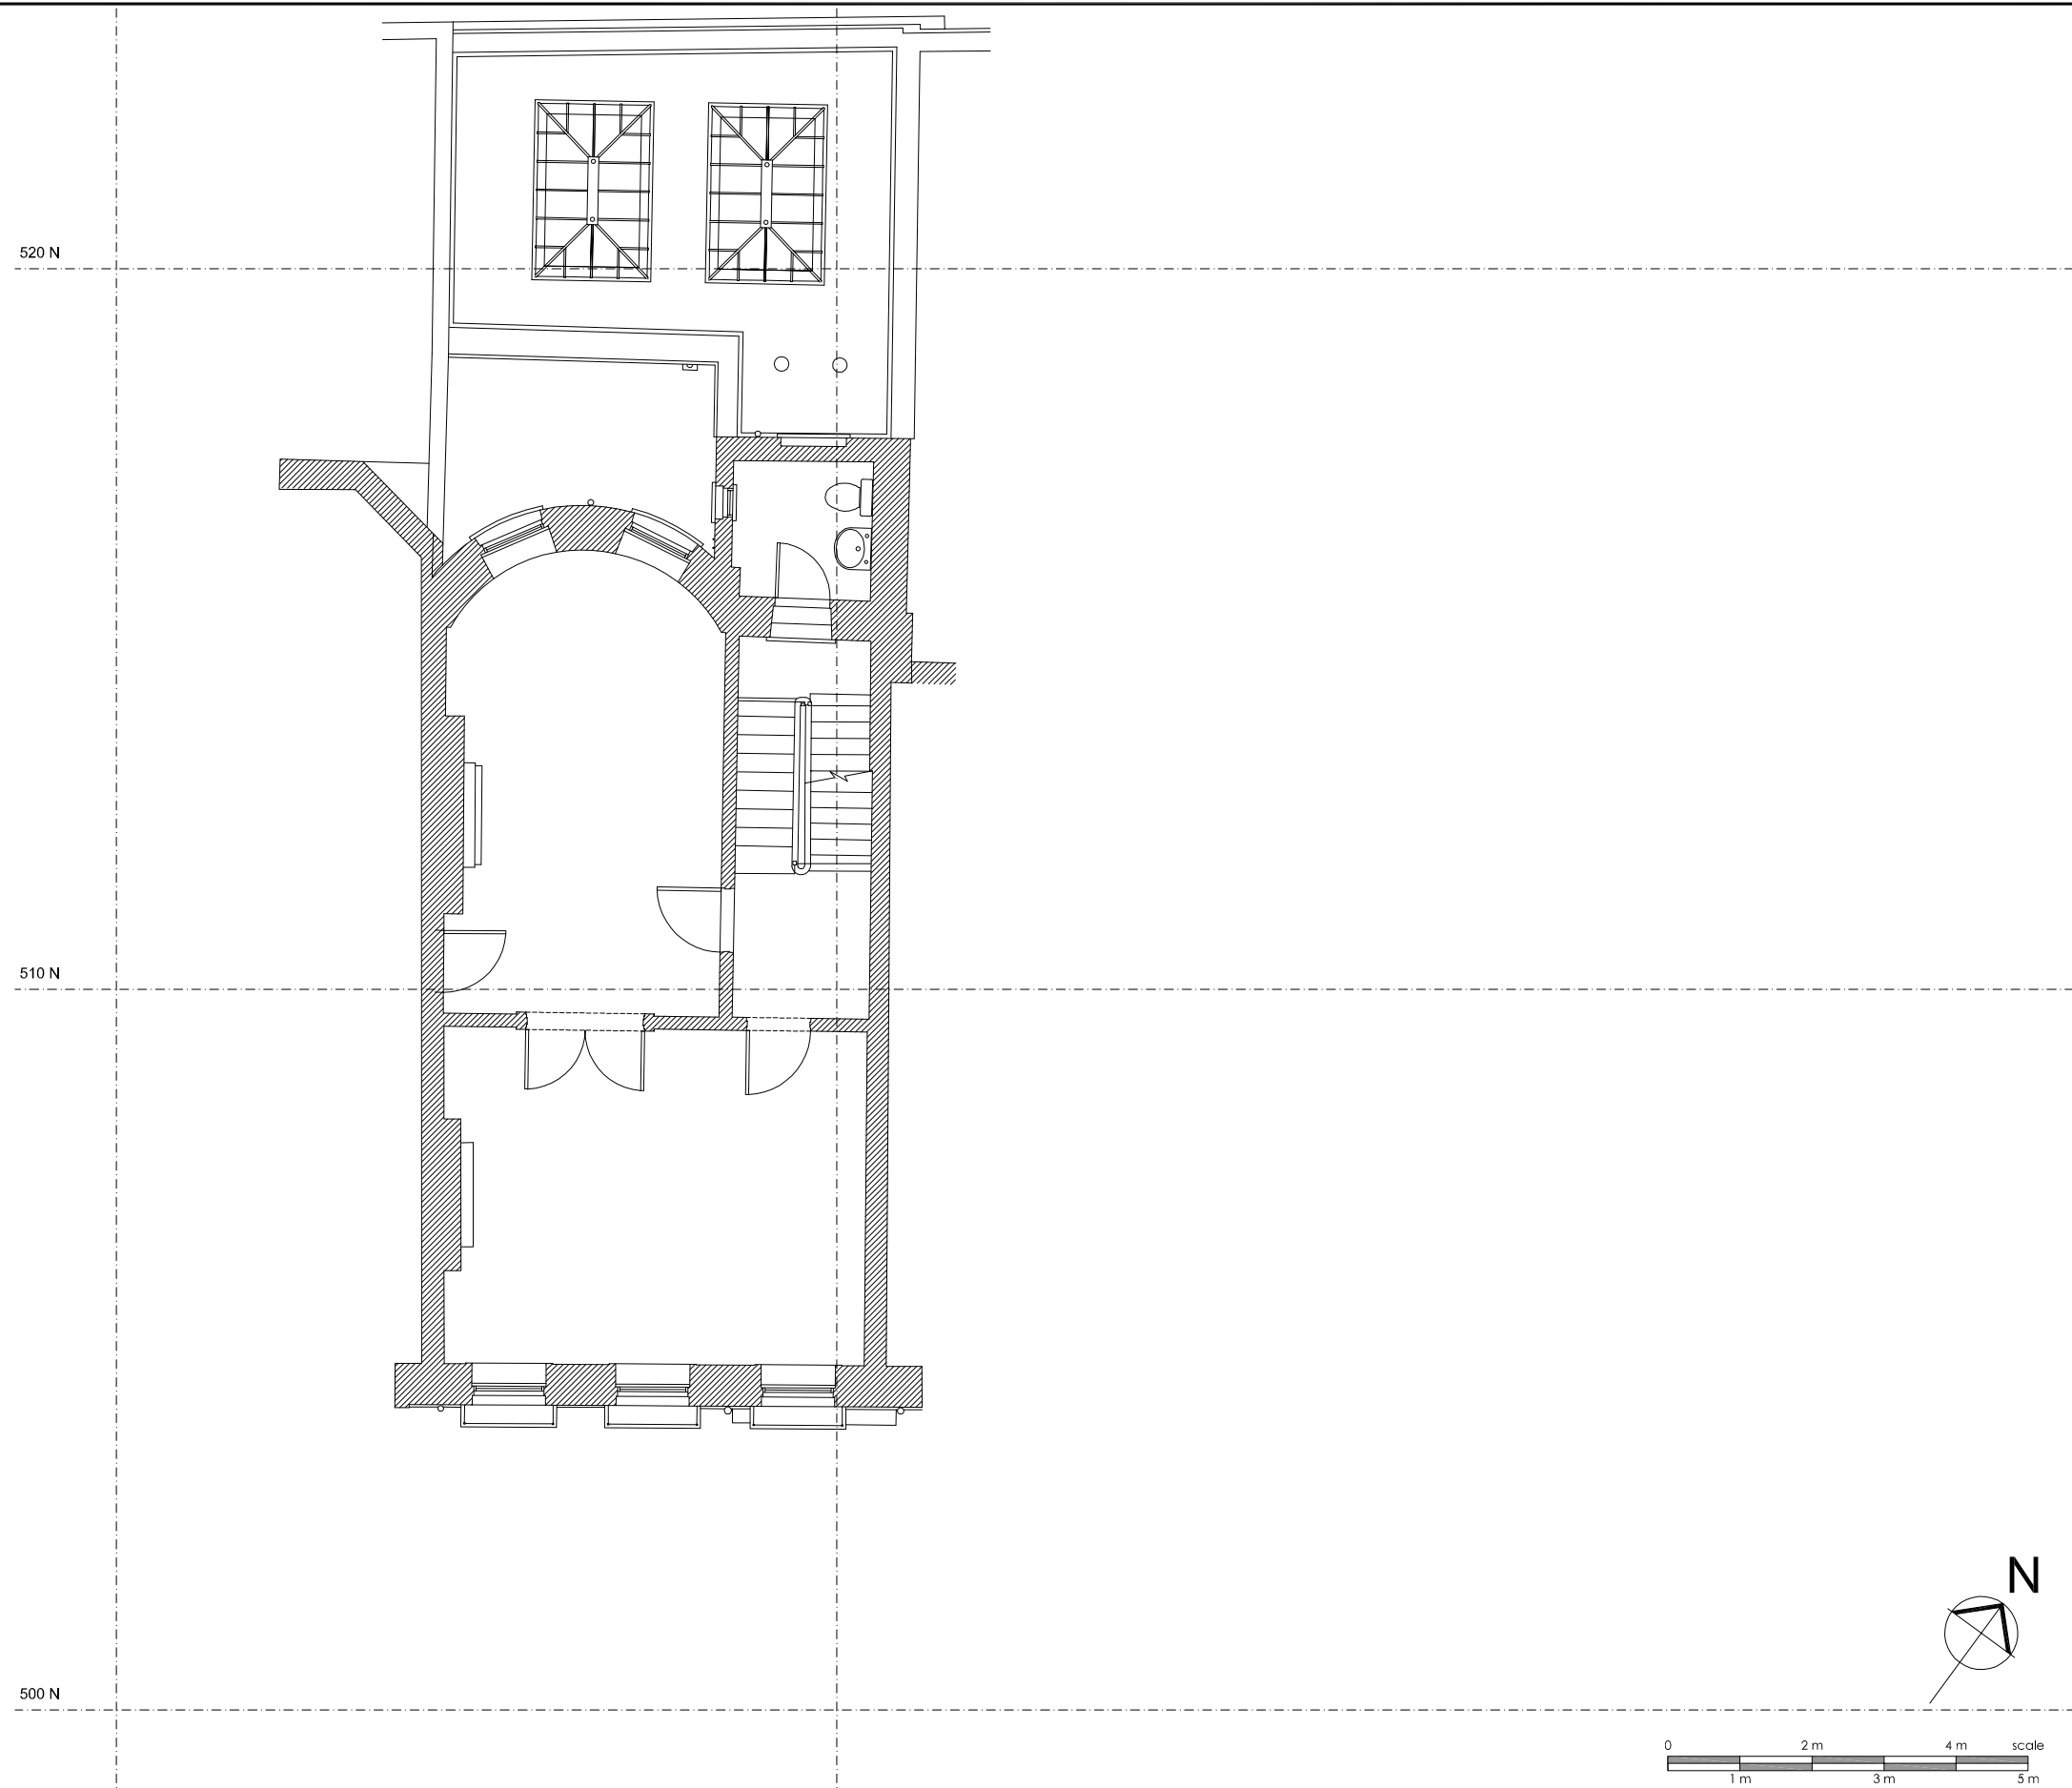


[illegible]

GENERAL ARRANGEMENT

SPPARC
ARCHITECTURE

20 GOLDEN SQUARE
LONDON W1F 9JL
T +44 (0) 20 7734 4100
F +44 (0) 20 7534 9930
W www.spparcstudio.com

Job title 10 BAYLEY STREET			Client	
Drawing title EXISTING FIRST FLOOR PLAN			SPPARC ARCHITECTURE	
Scale 1:50	Date 23/08/13	Drawn WW	Project No. 1315	Dwg No. BS-E-20-01-01-01
Checked TDM			Rev. P1	
			PLANNING	